

© 2008 TFH ARCHITECTS

219 ANDERSON STREET
FOR BILL SIMPSON
PORTLAND, MAINE

TFH ARCHITECTS
100 COMMERCIAL STREET
PORTLAND MAINE 04101
TELEPHONE 207 775 6141
ARCHITECTURE PLANNING

CONSULTANTS:

REVISIONS:

DATE: 8/25/08

PROJECT No. 0707


DRAWN BY: RJS

CHECKED BY: TST

SCALE: AS NOTED

SHEET TITLE:
FLOOR PLAN

A1.2

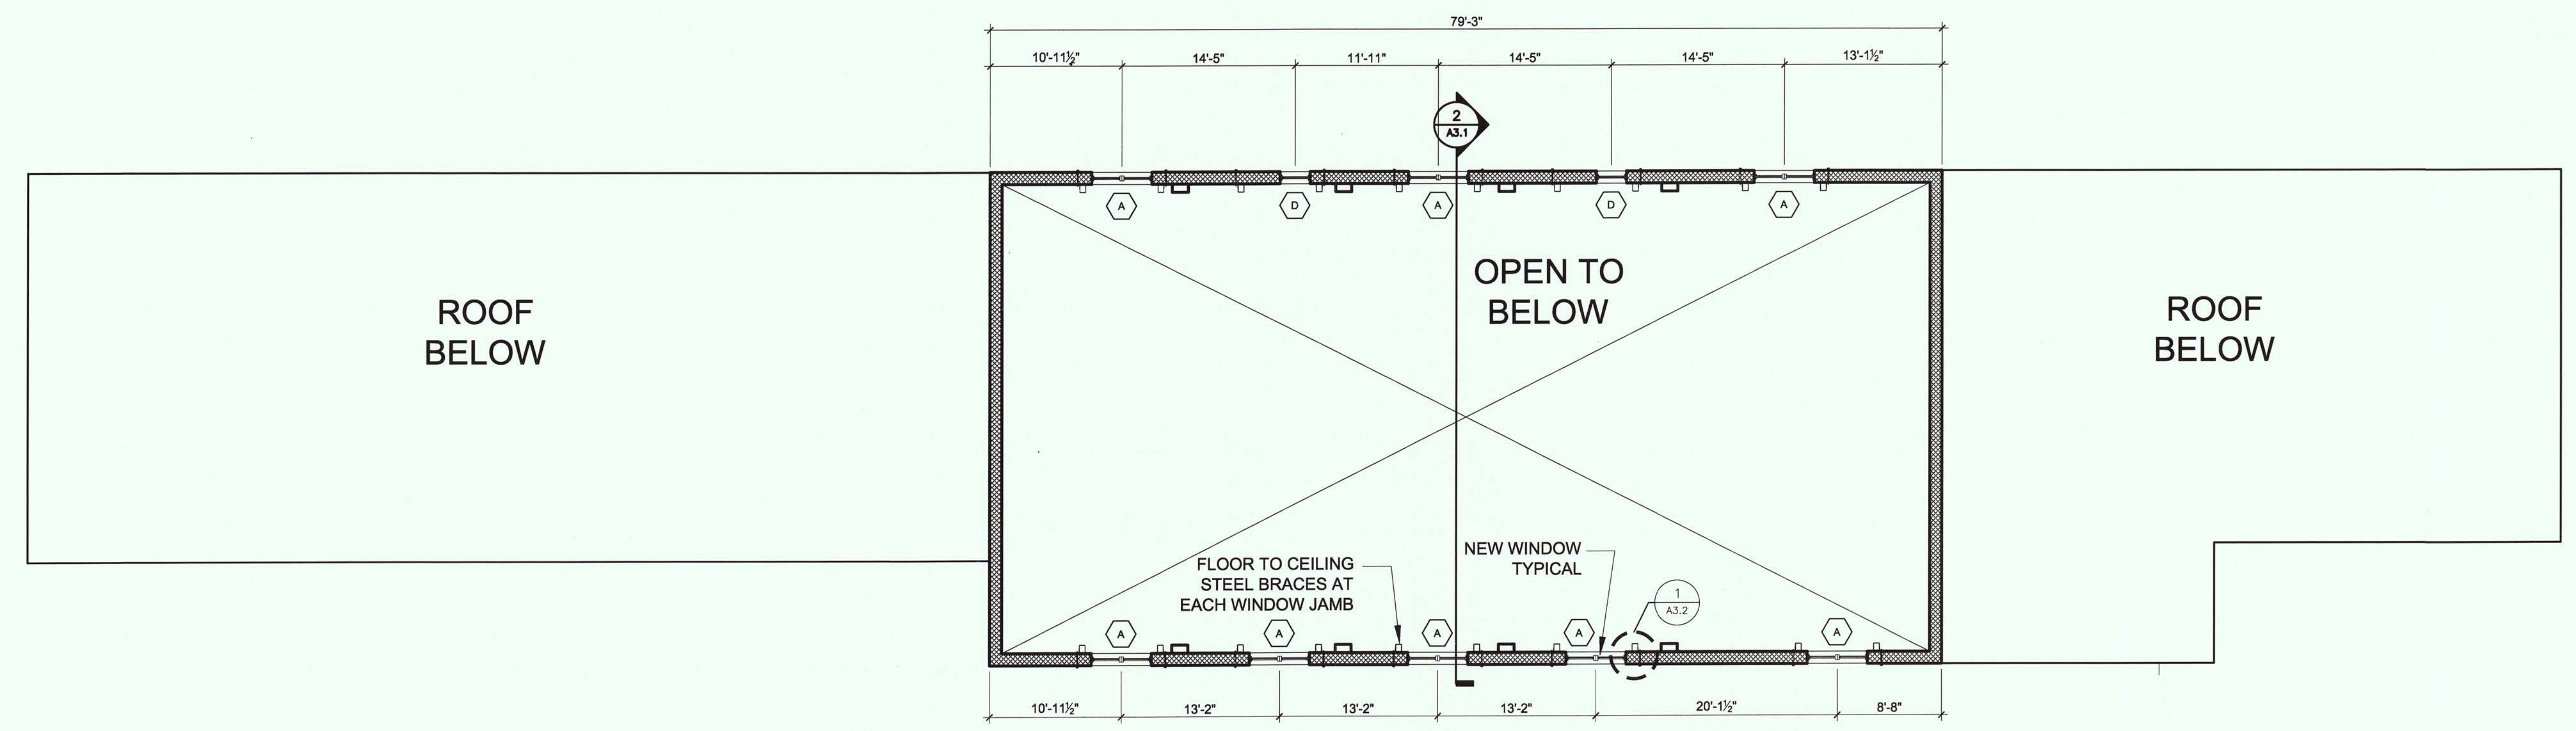

1 PLAN AT UPPER HALF OF DOUBLE HEIGHT SPACE
A1.2 1/8" = 1'-0"

