



© 2008 TFH ARCHITECTS

219 ANDERSON STREET  
FOR BILL SIMPSON  
PORTLAND, MAINE

TFH ARCHITECTS  
100 COMMERCIAL STREET  
PORTLAND MAINE 04101  
TELEPHONE 207 775 6141  
ARCHITECTURE PLANNING


CONSULTANTS:

REVISIONS:


DATE: 08/25/08  
PROJECT No. 0707  
DRAWN BY: RJS  
CHECKED BY: TST  
SCALE: AS NOTED

SHEET TITLE:  
ELEVATIONS

A2.1

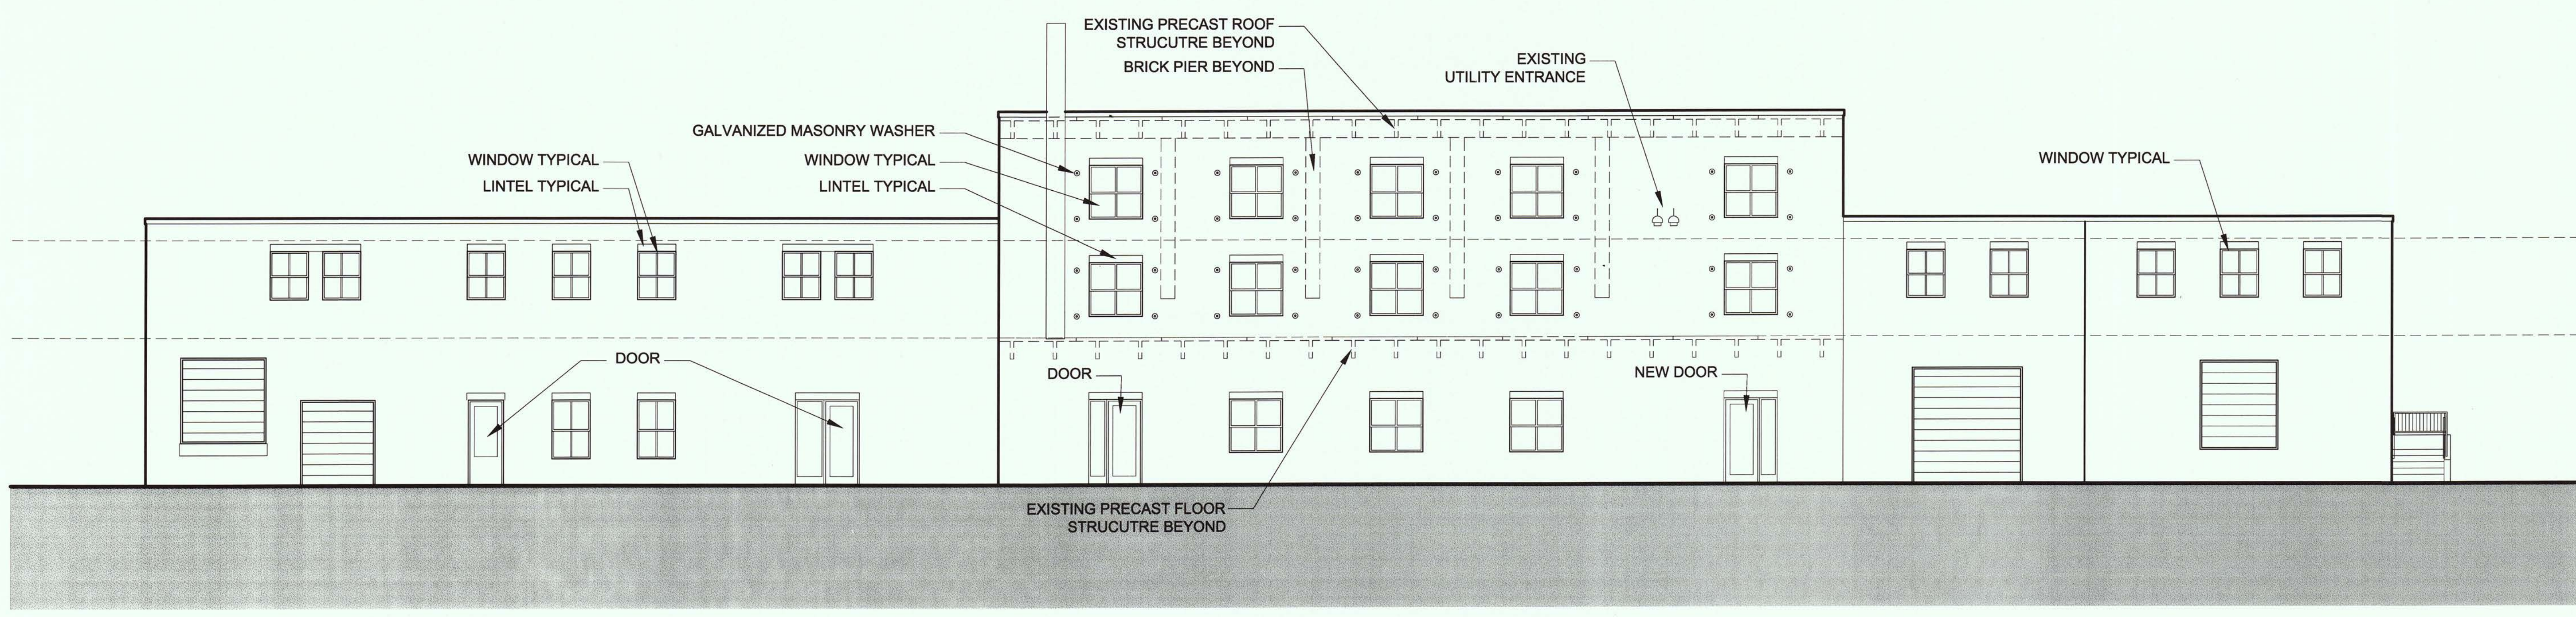

2 WEST ELEVATION (FROM ANDERSON ST)  
A2.1 1/8" = 1'-0"

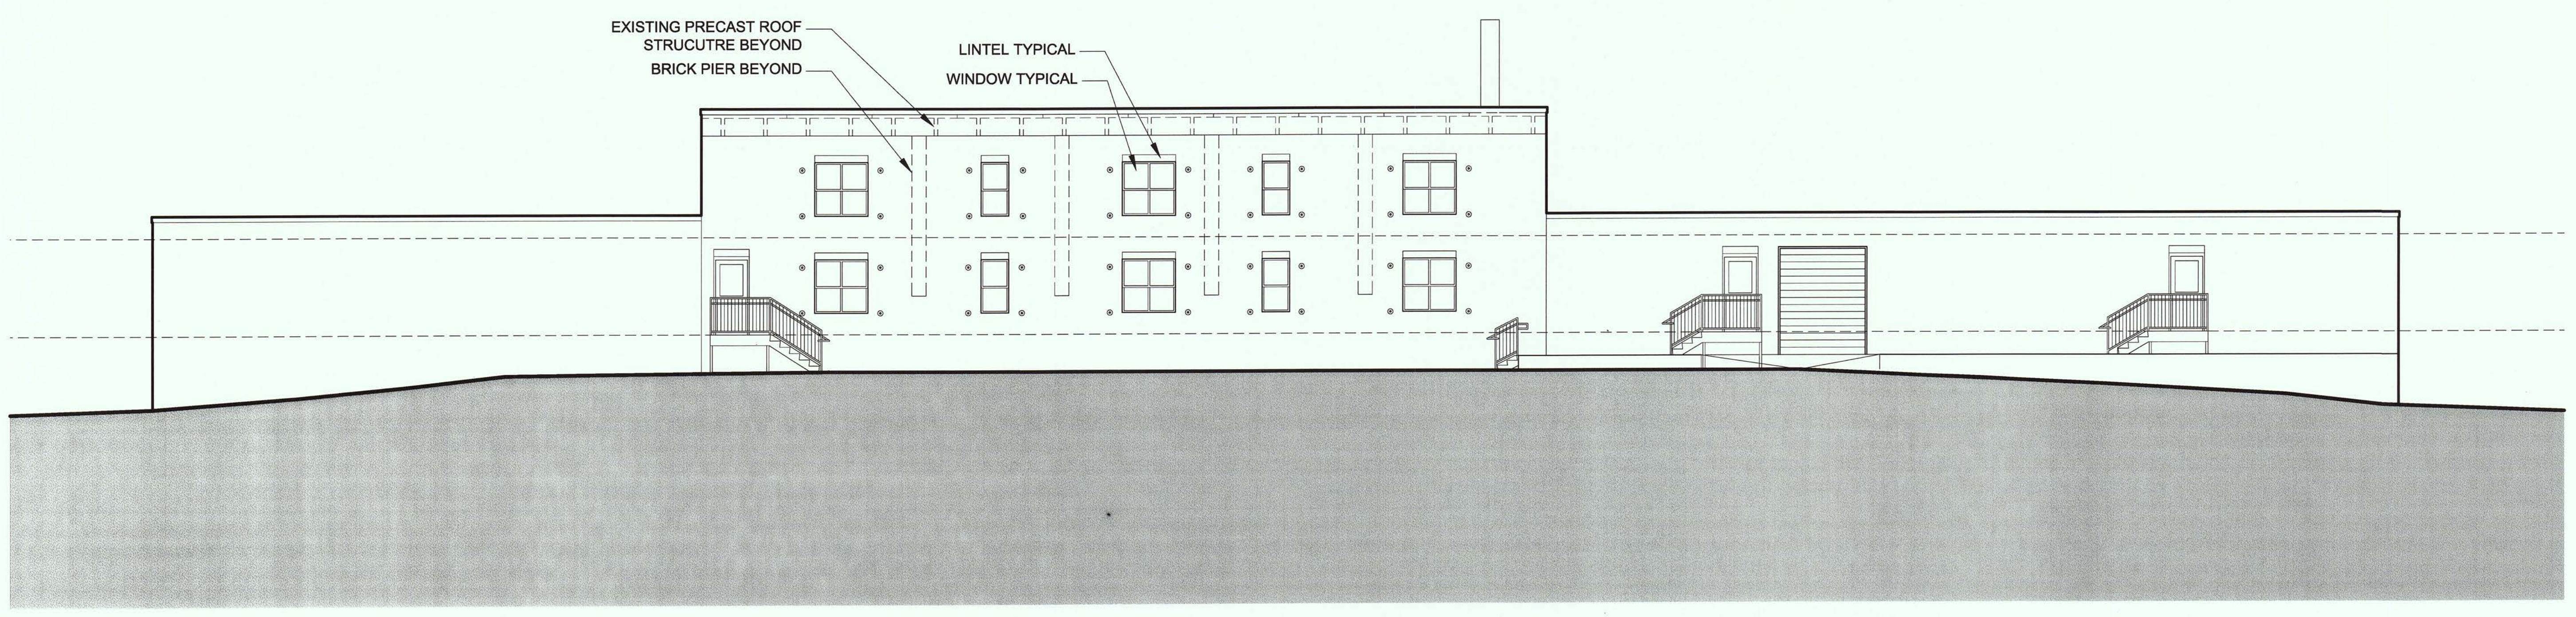

1 EAST ELEVATION (FROM REAR PARKING LEVEL)  
A2.1 1/8" = 1'-0"