


© 2008 TFH ARCHITECTS

219 ANDERSON STREET
FOR BILL SIMPSON
PORTLAND, MAINE

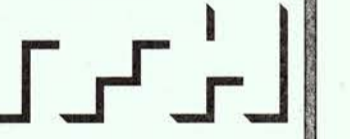

TFH ARCHITECTS
100 COMMERCIAL STREET
PORTLAND MAINE 04101
TELEPHONE 207 775 6141
ARCHITECTURE PLANNING

CONSULTANTS:

REVISIONS:

DATE: 08/25/08

PROJECT No. 0707


DRAWN BY: RJS

CHECKED BY: TST


SCALE: AS NOTED

SHEET TITLE:
ELEVATION
AND SECTION

A3.1

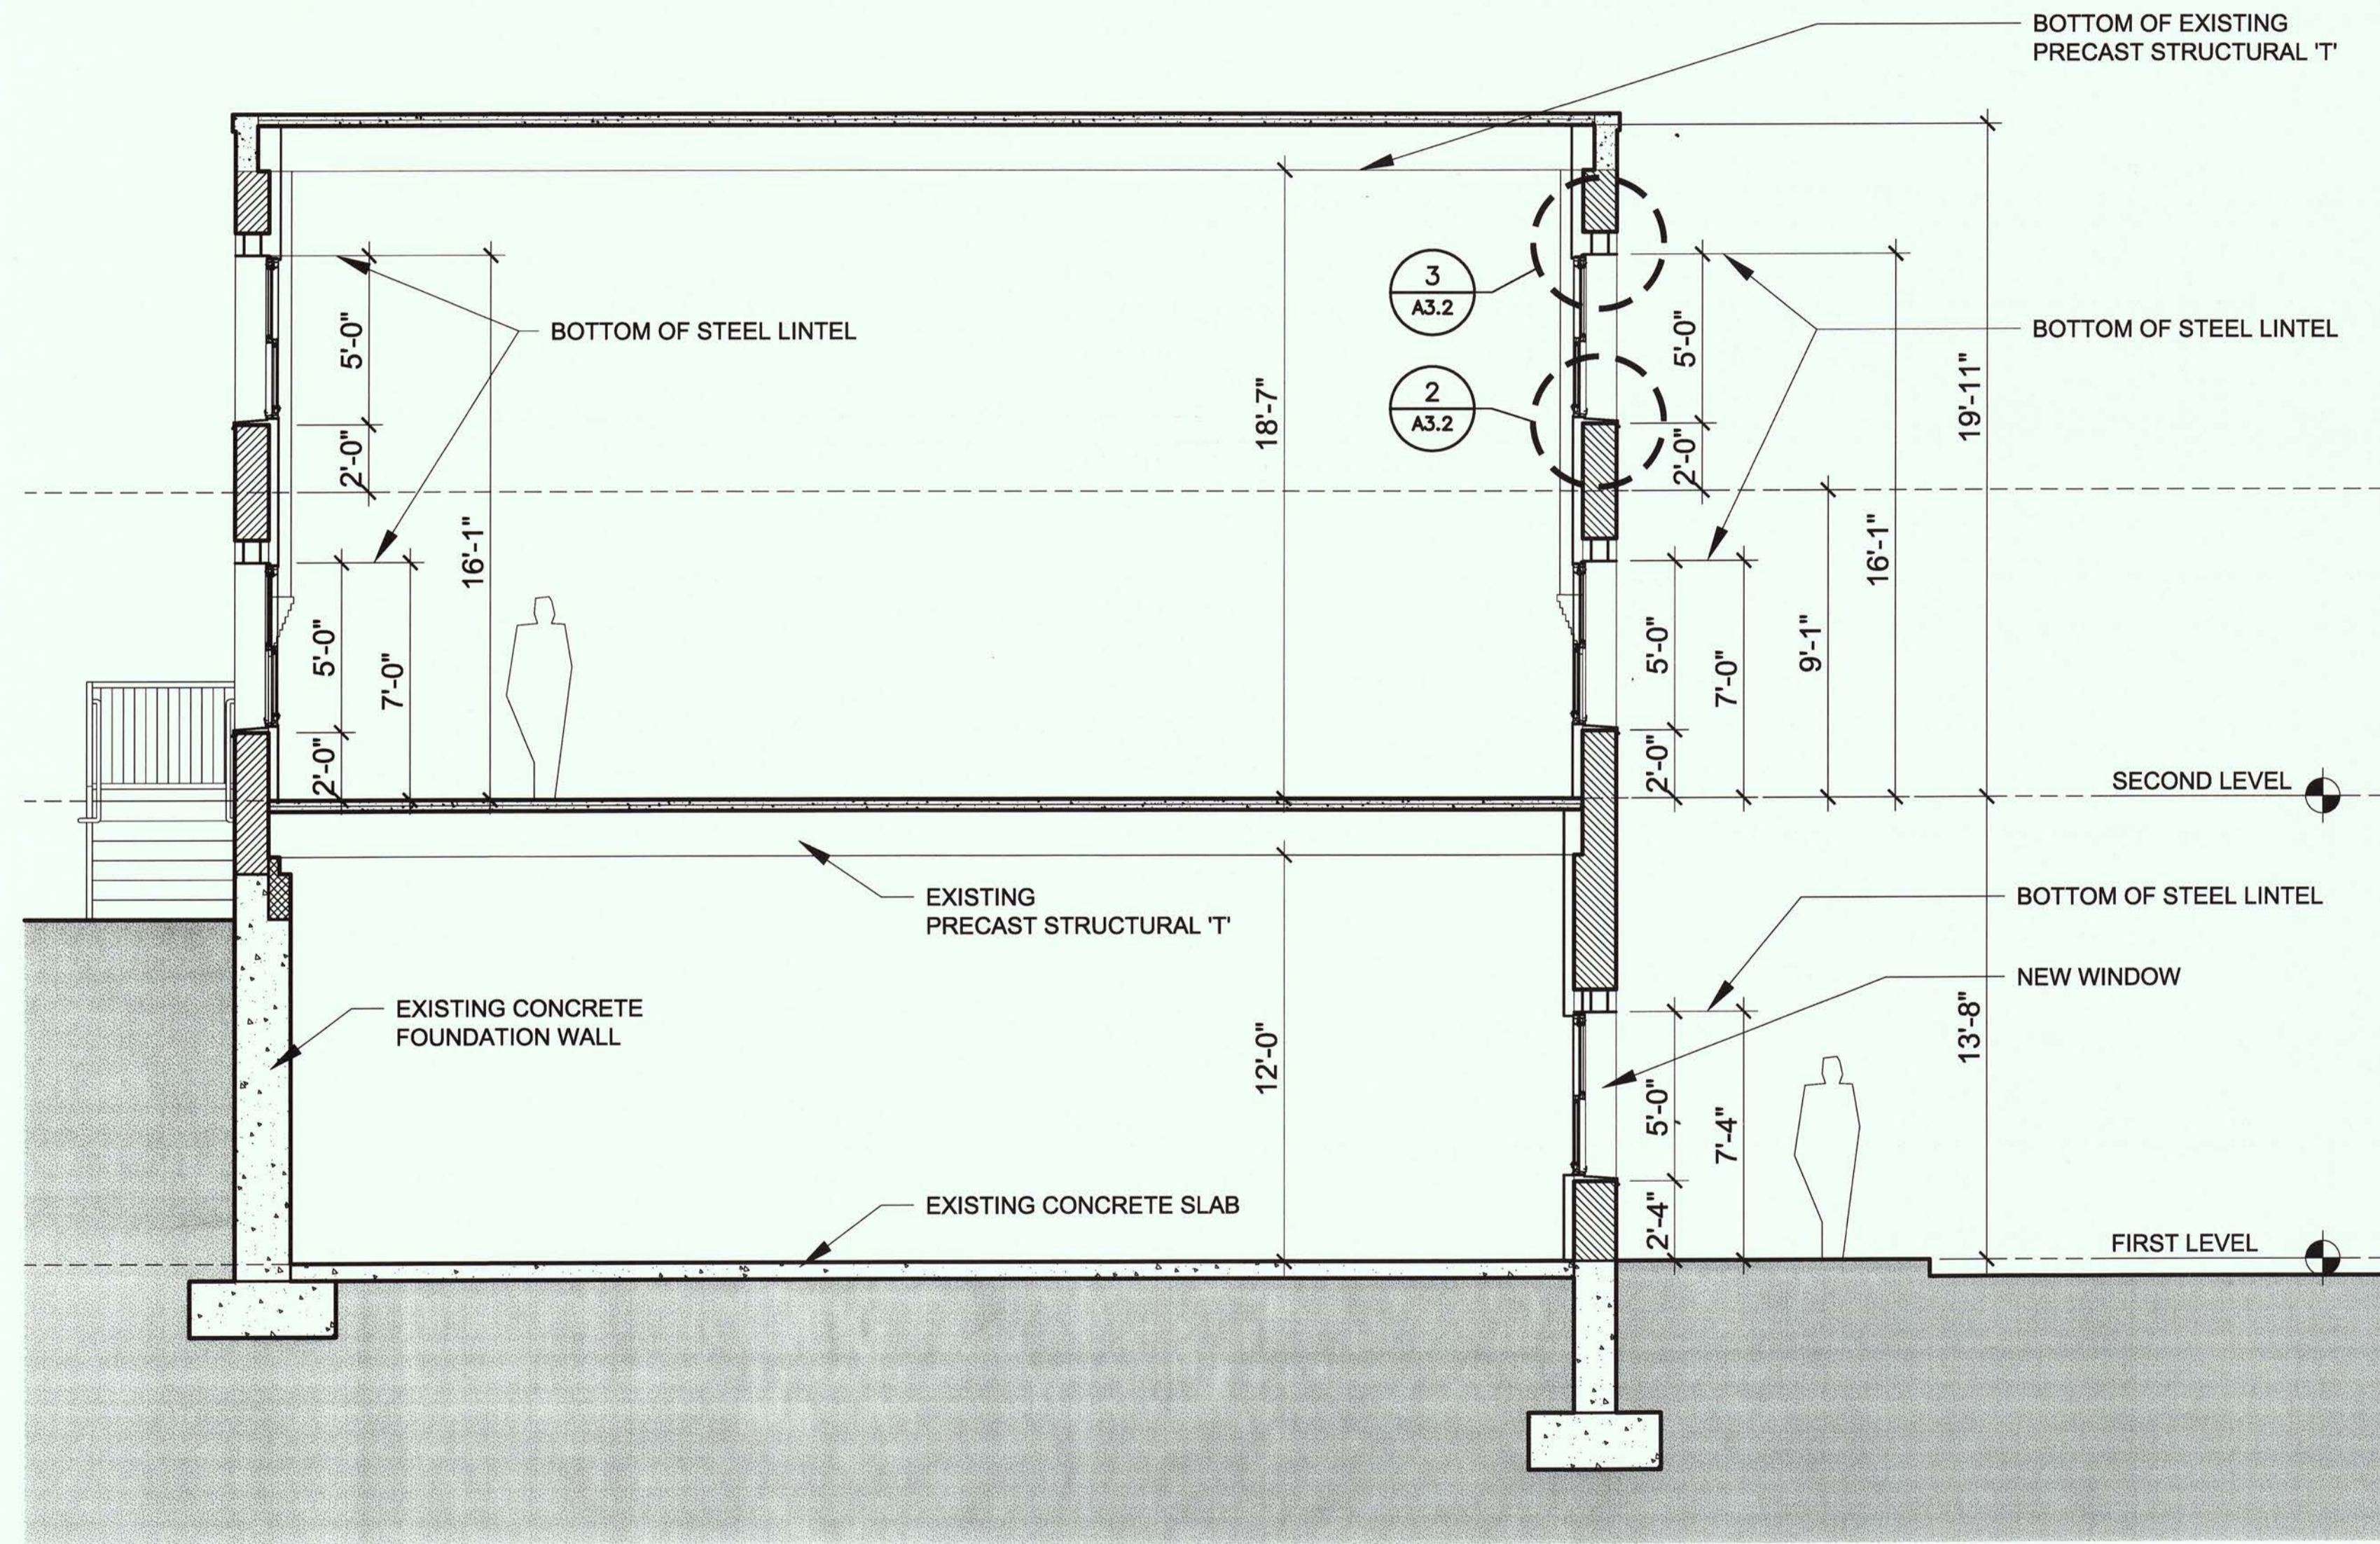

2 BUILDING SECTION
A3.1 1/4" = 1'-0"

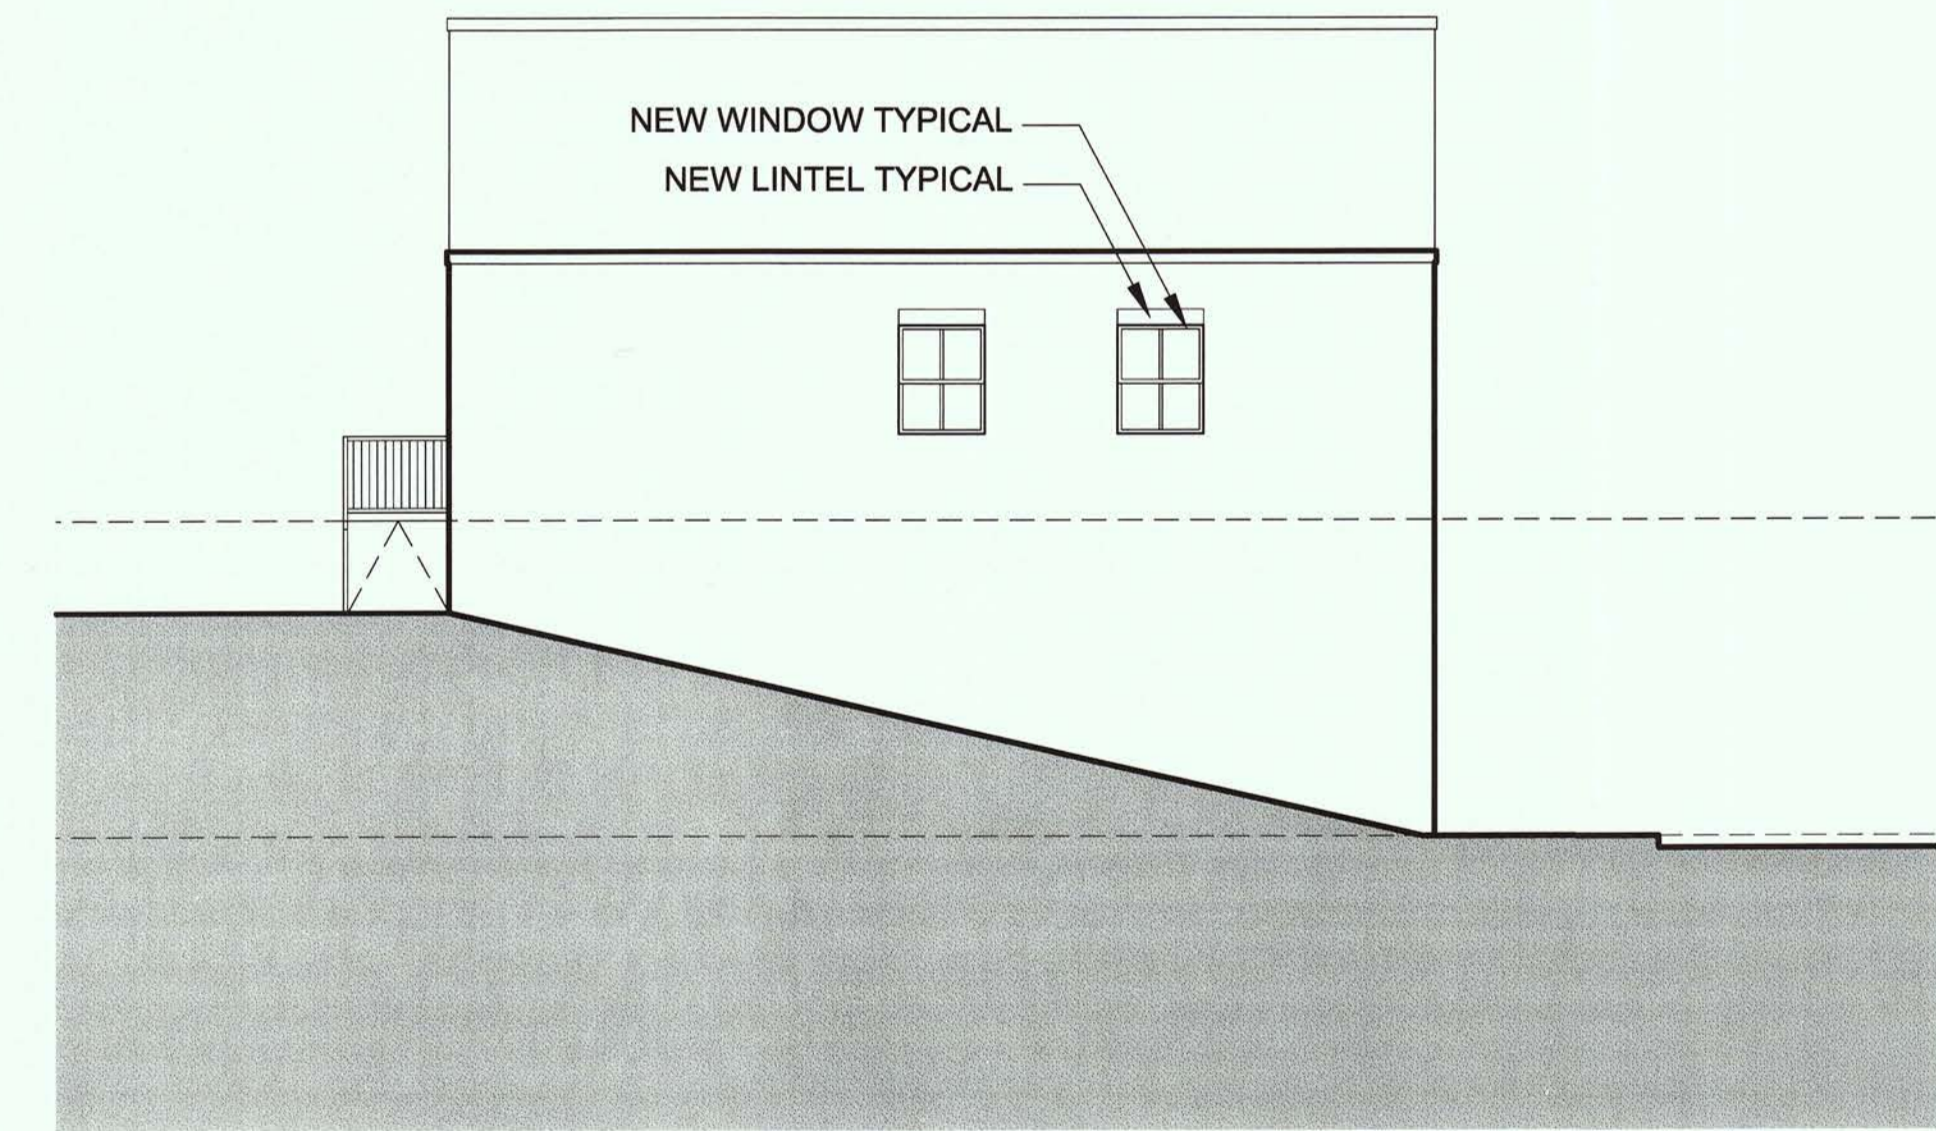

1 NORTH ELEVATION
A3.1 1/8" = 1'-0"