




4 WINDOW HEAD FLASHING DETAIL
A3.2 6" = 1'-0"

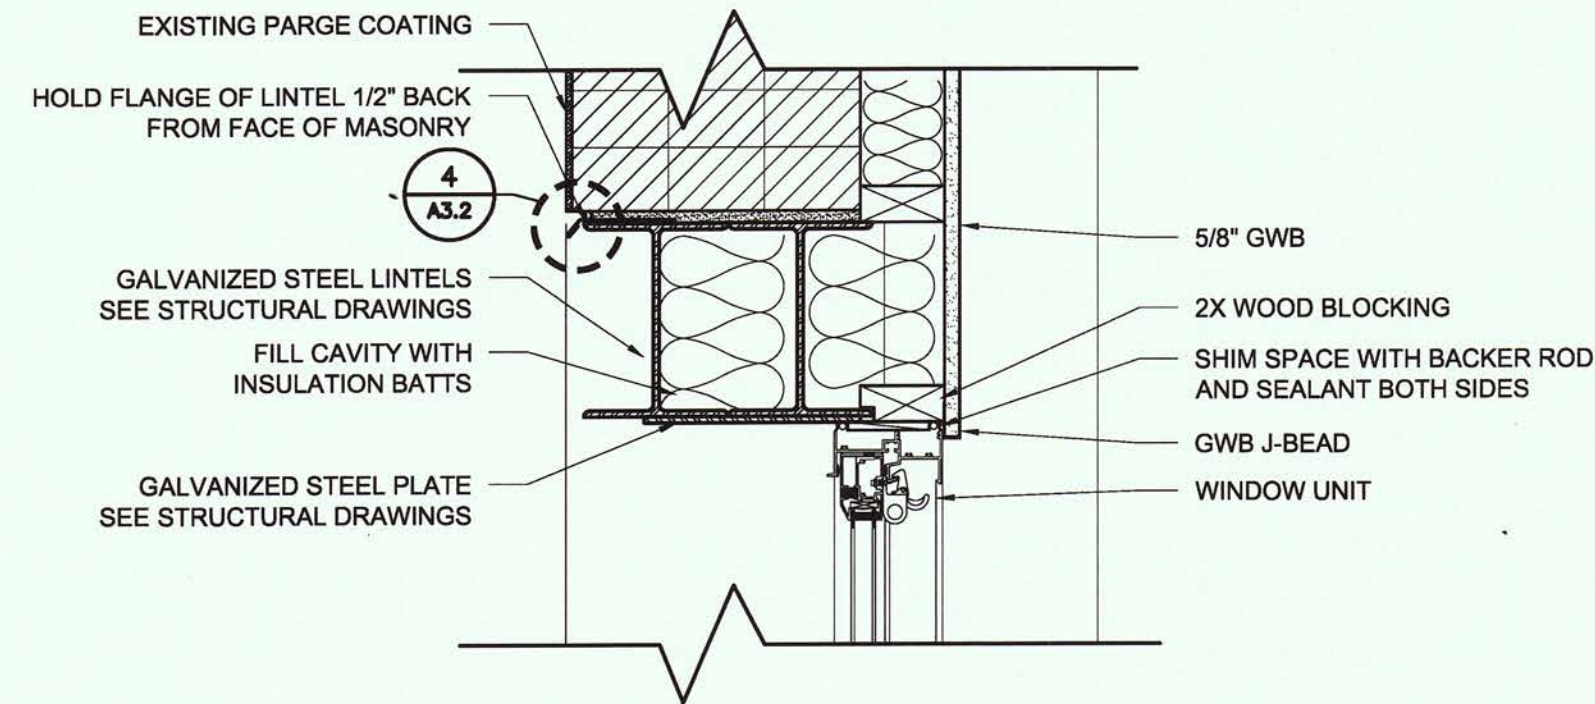


3 WINDOW HEAD DETAIL
A3.2 1-1/2" = 1'-0"

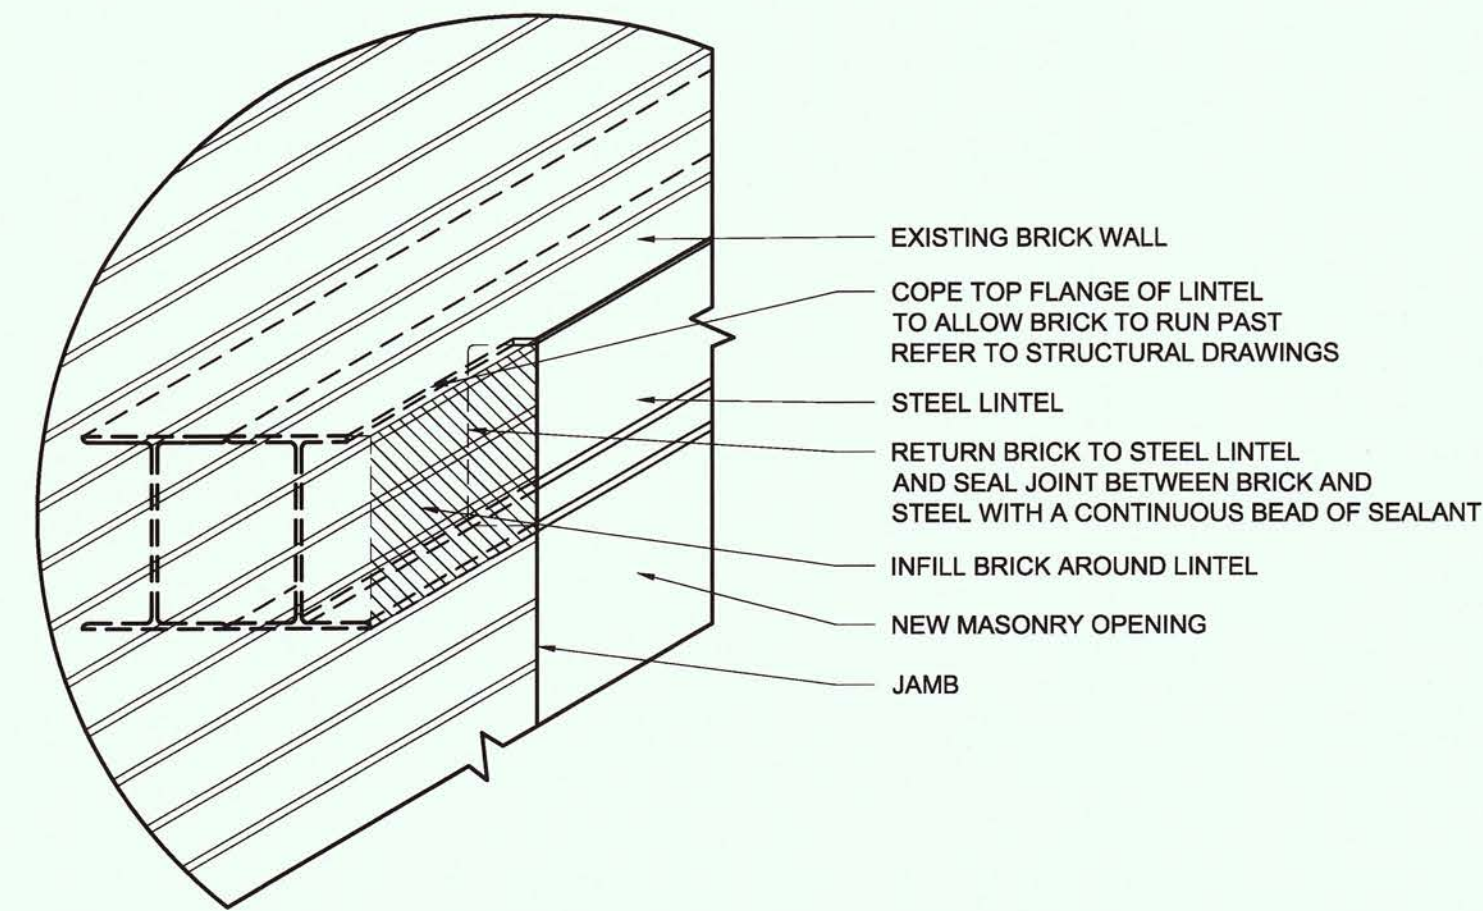


5 MASONRY OPENING LINTEL AXONOMETRIC
A3.2 NOT TO SCALE

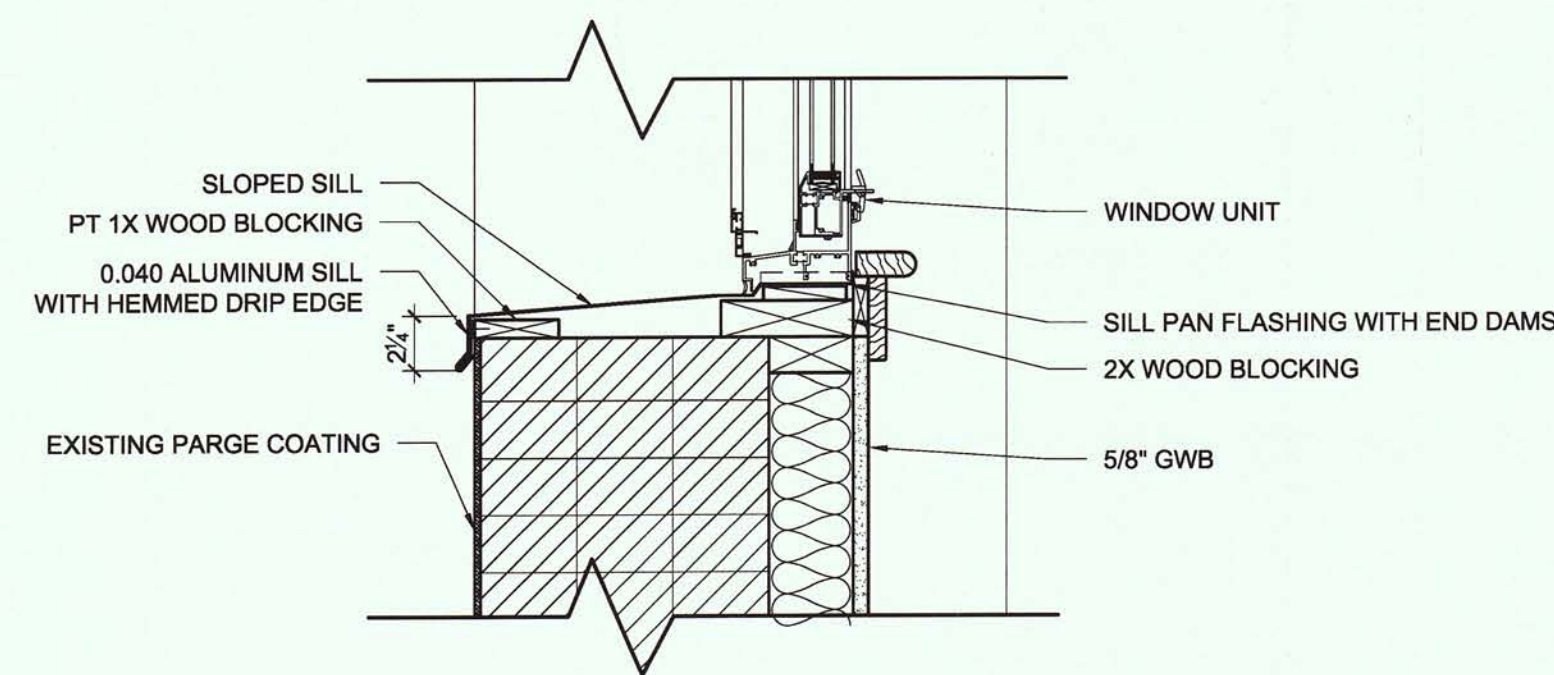


2 WINDOW SILL DETAIL
A3.2 1-1/2" = 1'-0"

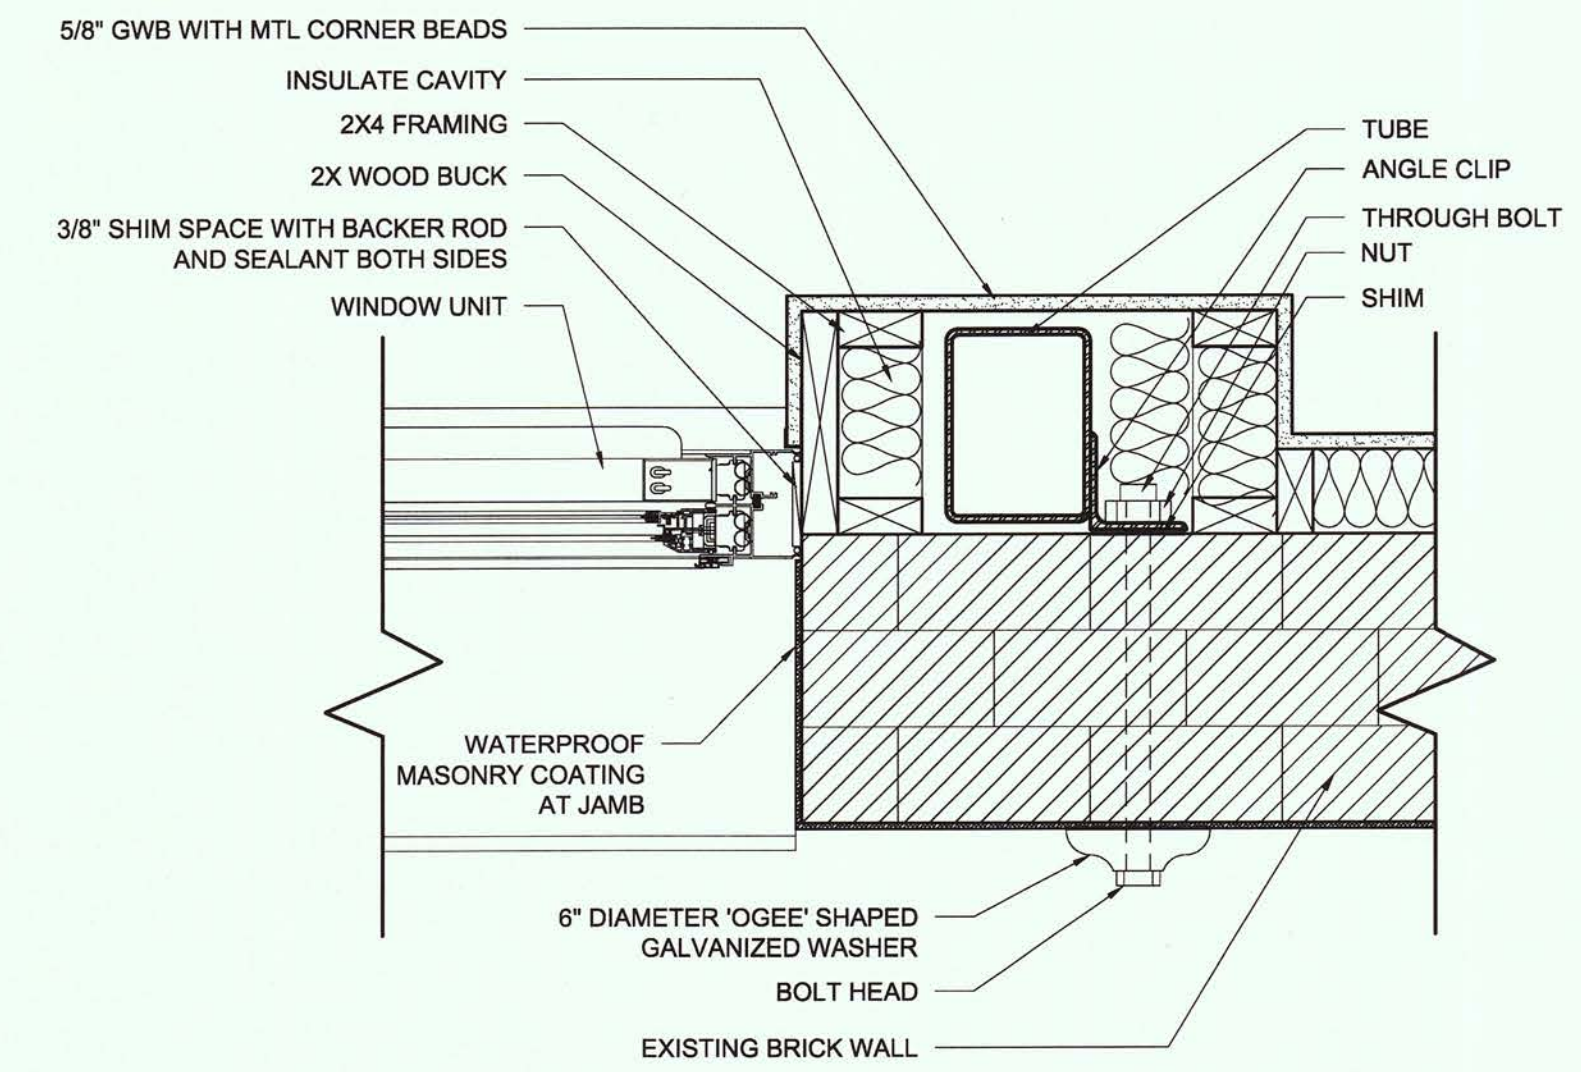

1 WINDOW JAMB DETAIL
A3.2 1-1/2" = 1'-0"

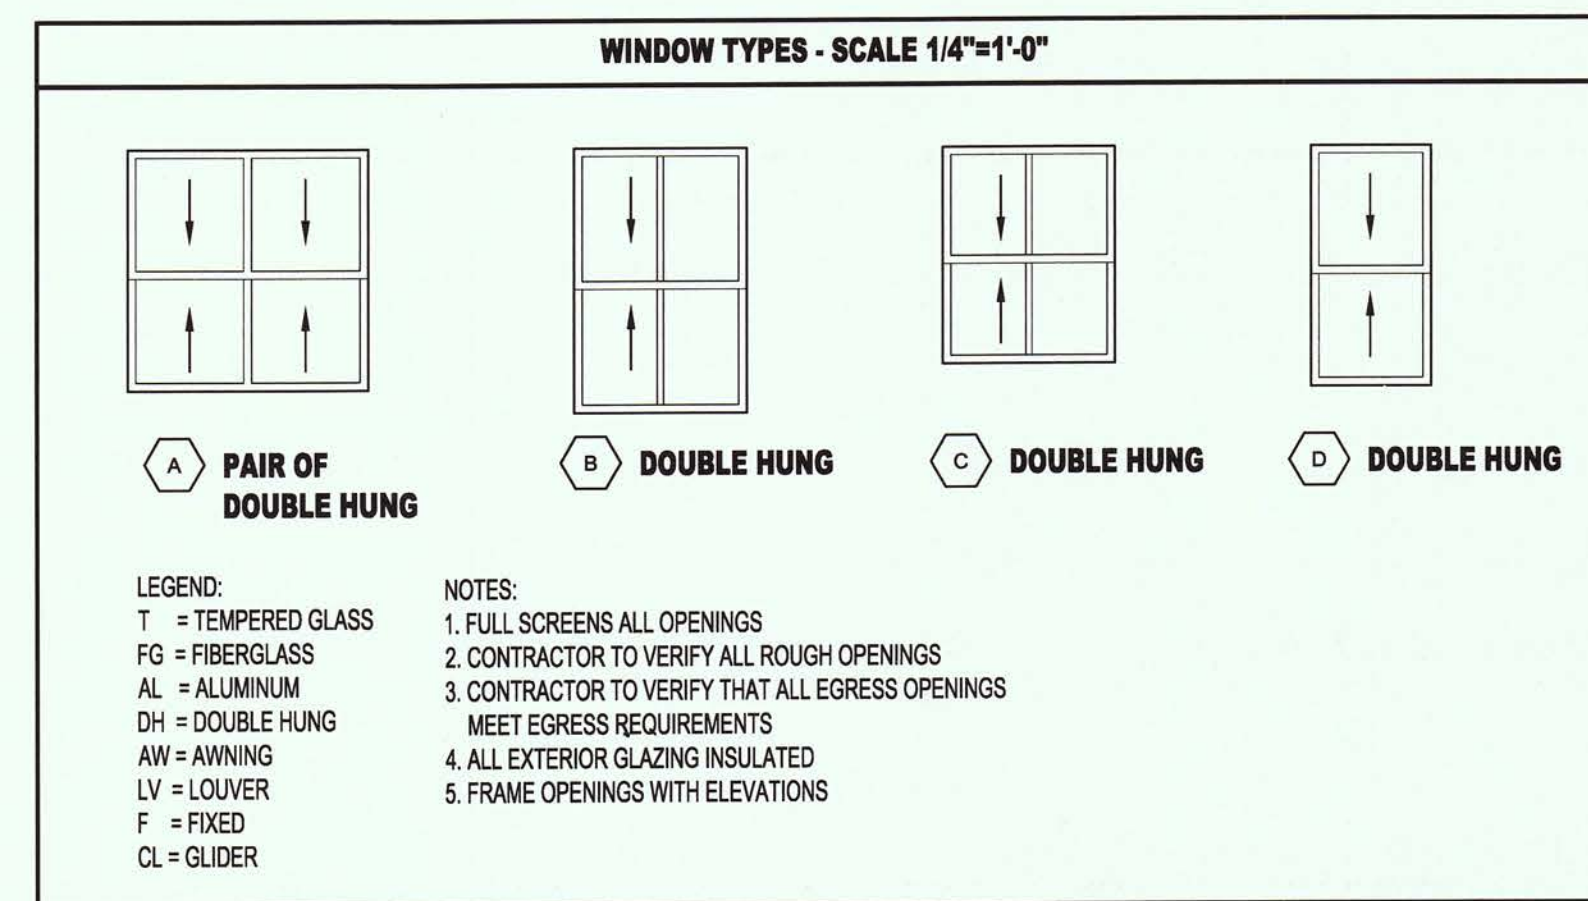

WINDOW SCHEDULE									
KEY	ACTION	ROUGH OPENING (WxH) VIF	LOC. HEAD HEIGHT FROM SUB FLOOR	DETAILS			MATERIAL	FINISH	REMARKS
				HEAD	JAMB	SILL			
A	DH	5'-0-1/2" X 5'-0-1/2"	-	-	-	-	MTL	-	
B	DH	3'-7-1/2" X 5'-6-1/2"	-	-	-	-	MTL	-	
C	DH	3'-7-1/2" X 4'-6-1/2"	-	-	-	-	MTL	-	
D	DH	2'-6-1/2" X 5'-0-1/2"	-	-	-	-	MTL	-	

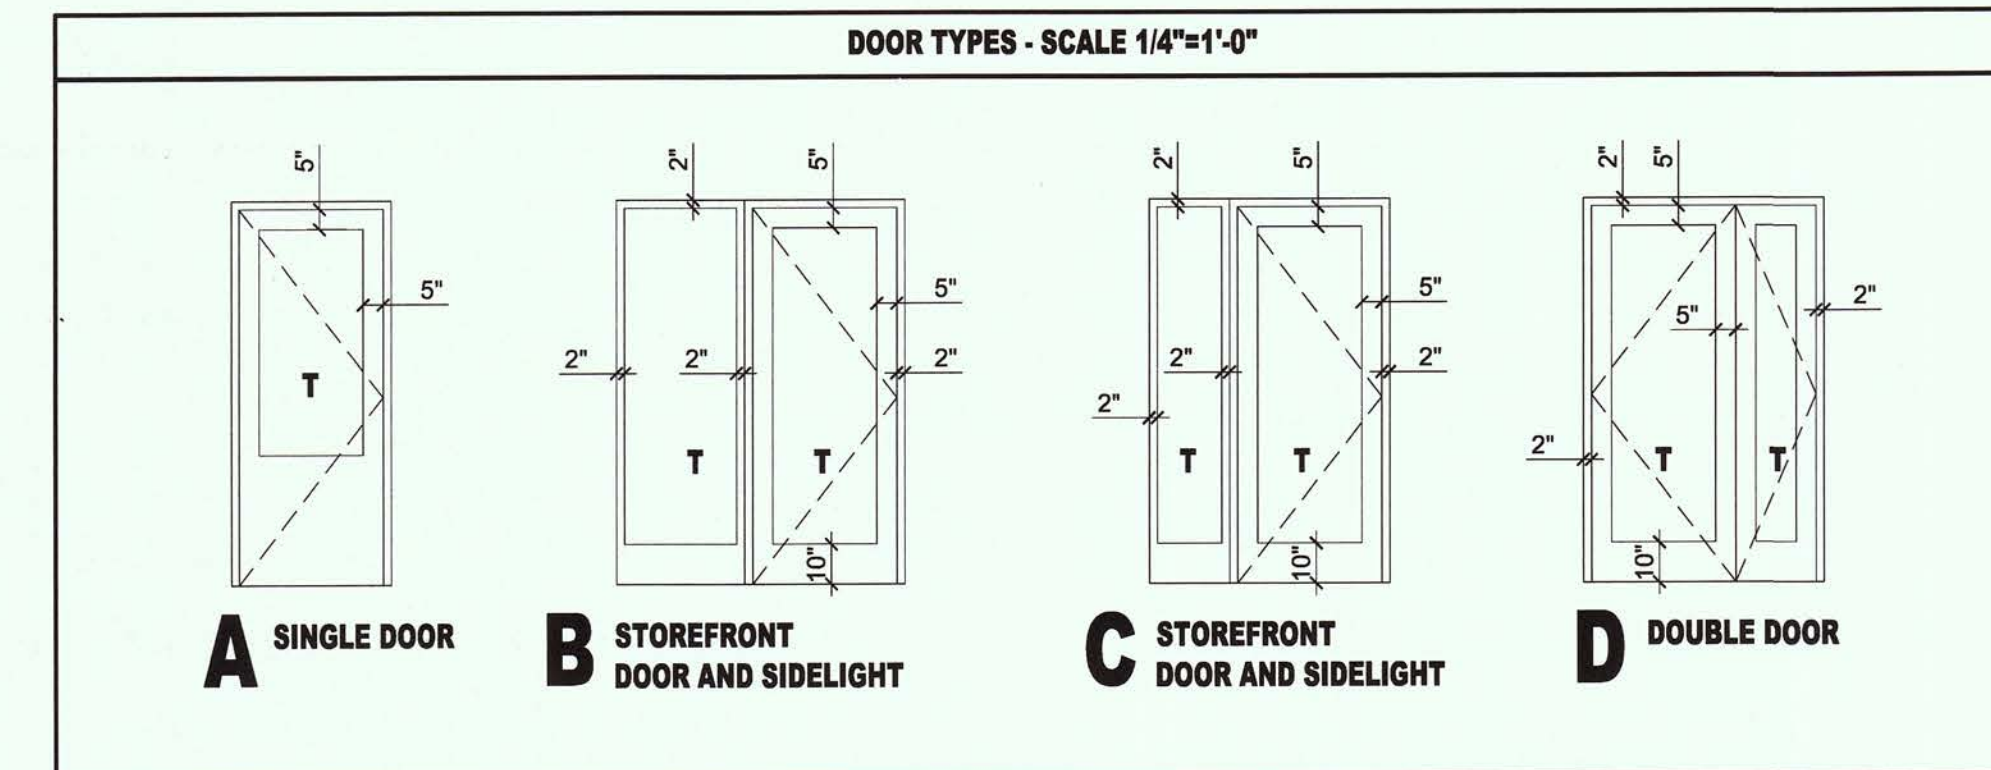

DOOR SCHEDULE																
DOOR NO.	TYPE	DOOR			FRAME			GENERAL								
		WIDTH	HEIGHT	THICKNESS	MATERIAL	INSULATED	TYPE	MATERIAL	THRESHOLD	HEAD	JAMB	SILL	CLOSER	FACE FINISH (MINUTES)	HARDWARE	REMARKS
001.1	A	3'-0"	8'-0"	-	MTL	CLR	-	MTL	-	-	-	-	-	-	-	SINGLE STOREFRONT DOOR WITH PANIC HARDWARE
001.2	B	6'-0"	8'-0"	-	MTL	CLR	-	MTL	-	-	-	-	-	-	-	SINGLE STOREFRONT DOOR (3'-0" LEAF) WITH SIDELIGHT AND PANIC HARDWARE
001.3	C	5'-0"	8'-0"	-	MTL	CLR	-	MTL	-	-	-	-	-	-	-	SINGLE STOREFRONT DOOR (3'-0" LEAF) WITH SIDELIGHT AND PANIC HARDWARE
001.4	D	5'-0"	8'-0"	-	MTL	CLR	-	MTL	-	-	-	-	-	-	-	DOUBLE STOREFRONT DOORS (ONE 3'-0" LEAF AND ONE 2'-0" LEAF) WITH PANIC HARDWARE