


RELOCATED DOOR AND  
ENTRY STAIRS/PLATFORM  
EXISTING DOOR LOCATION  
(DOTTED LINES)

79'-6"

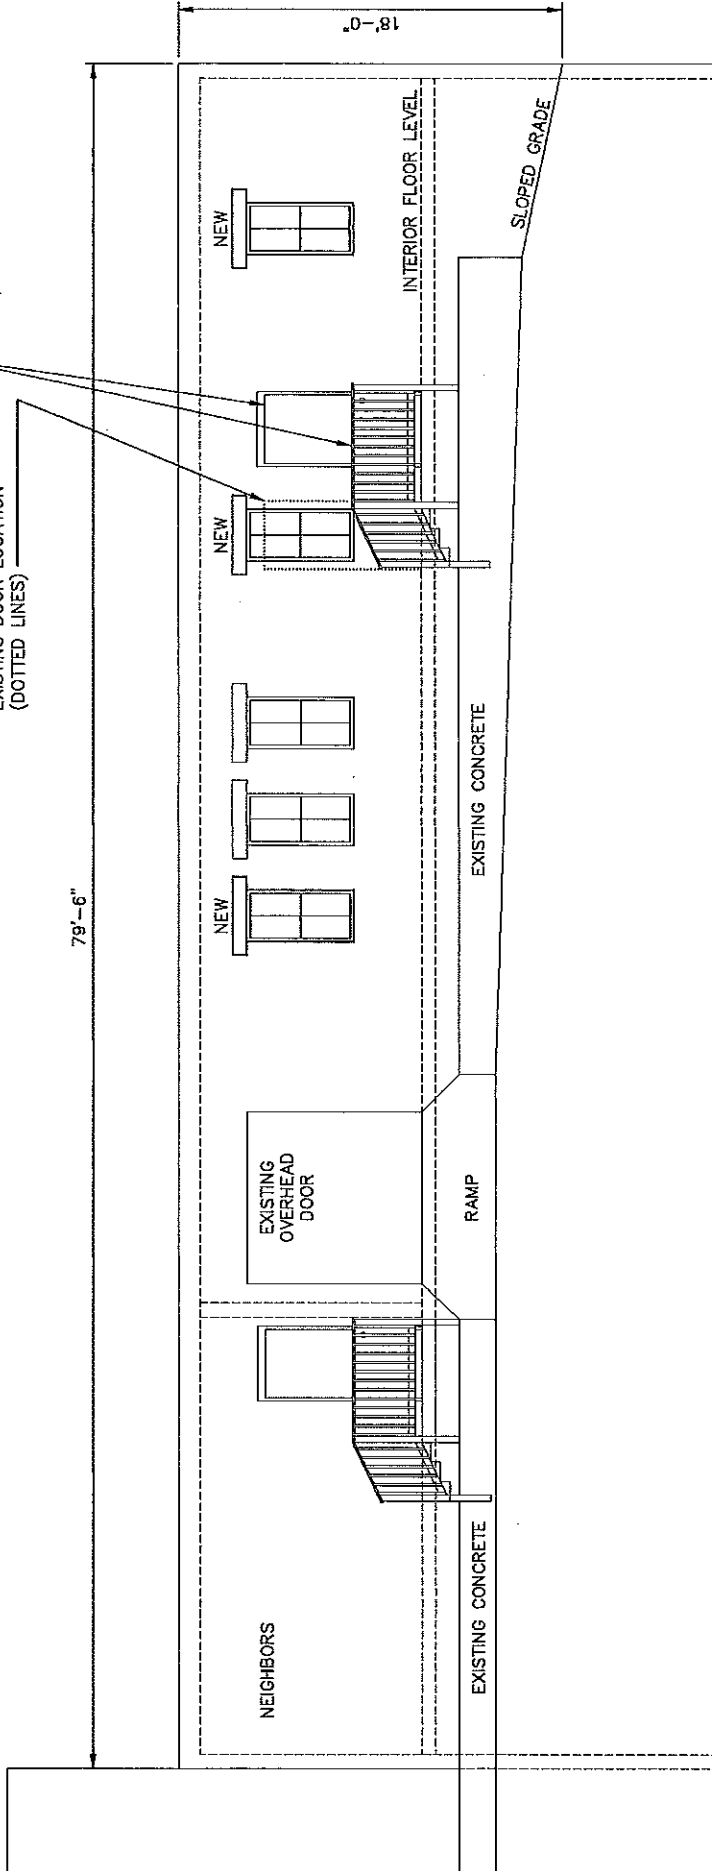

EAST WALL  
EXTERIOR ELEVATION VIEW  
219 ANDERSON STREET

SCALE: 3/8" = 1'-0"

