



GRANT HAYS
ASSOCIATES

ARCHITECTURE & INTERIOR DESIGN
P.O. BOX 6179 FALMOUTH MAINE 04103
207.871.5900 www.granthays.com

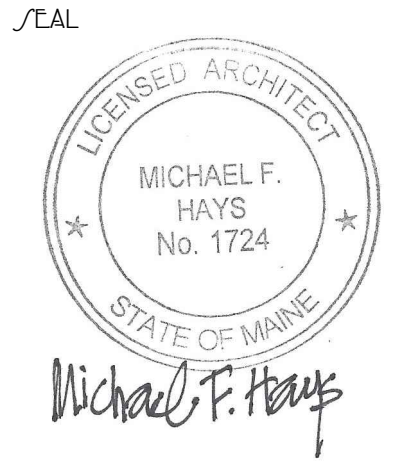

REVISIONS

DRAWING NAME

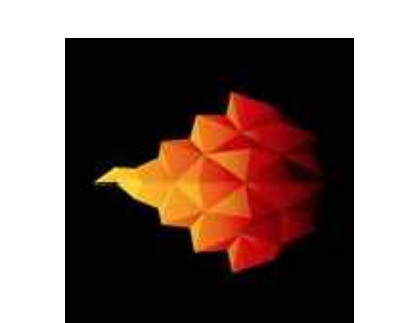

**GOODFIRE
BREWING COMPANY**
219 AMERSON STREET
PORTLAND, MAINE 04102

DATE

**PROPOSED
FLOOR
PLAN**

DATE
13 FEB 2017

SCALE
1/4" = 1'-0"


DRAWN
MFH/mgk

JOB NO.
161001

DATE


A-2

REPRODUCTION OR REVISE OF THIS DOCUMENT WITHOUT WRITTEN PERMISSION FROM GRANT HAYS ASSOCIATES IS PROHIBITED.

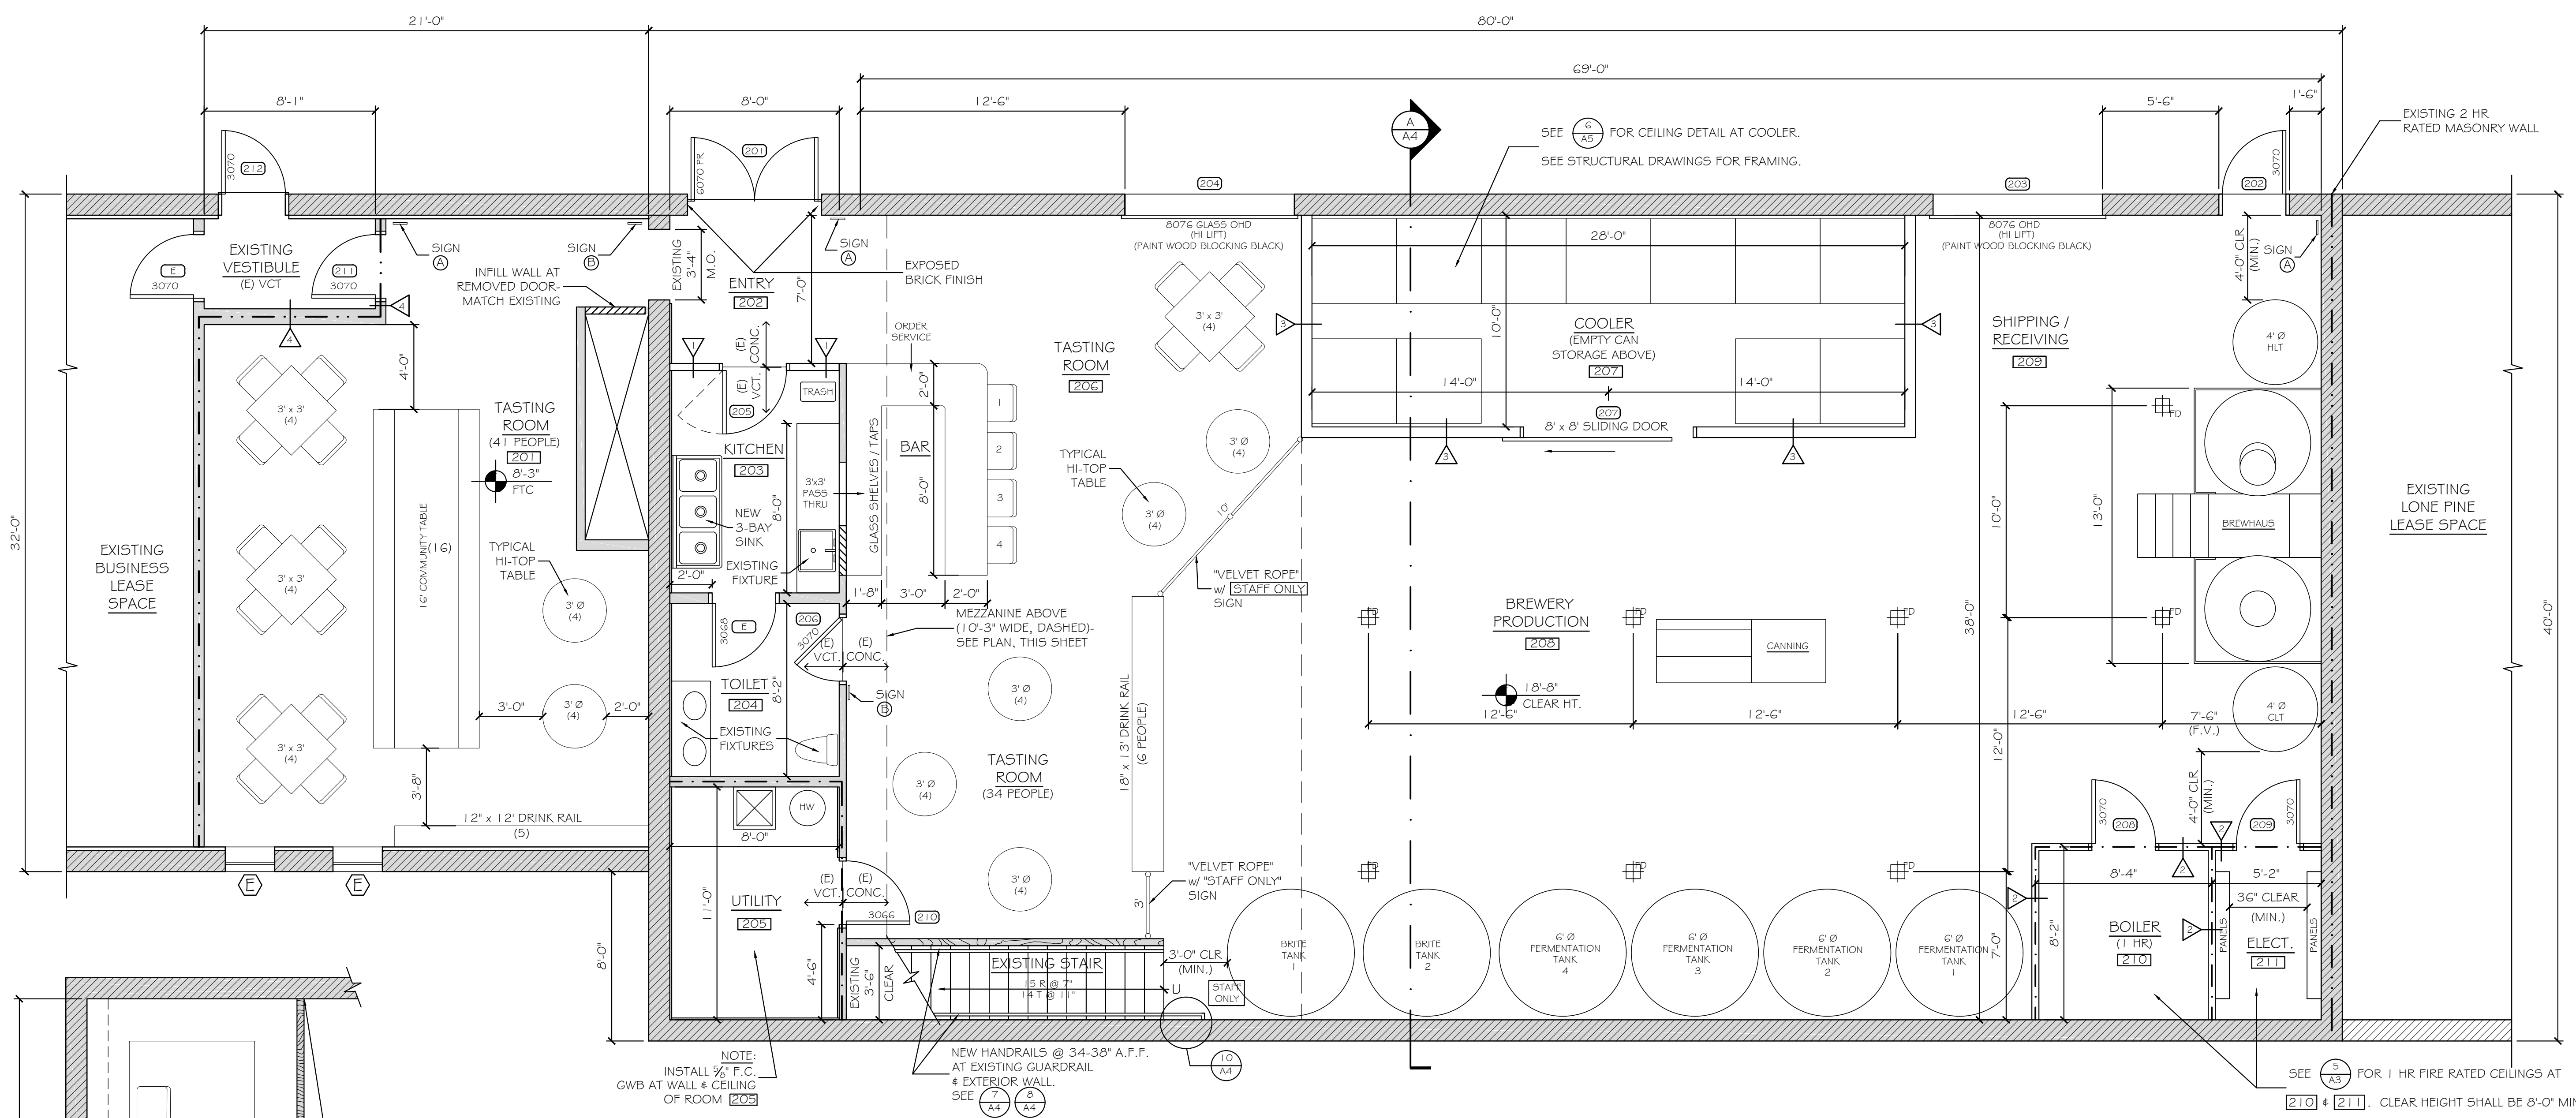

PROPOSED FLOOR PLAN
SCALE: 1/4" = 1'-0"

- GENERAL NOTES**
- REFER TO STRUCTURAL DRAWINGS BY ASSOCIATED DESIGN PARTNERS, INC. FOR ADDITIONAL INFORMATION REGARDING FLOOR STRUCTURE.
 - REFER TO TIGRO DRAWINGS AND SPECIFICATION FOR BREWERY EQUIPMENT.
 - G.C. SHALL COORDINATE ALL DESIGN-BUILD MEP, LIFE SAFETY AND OTHER TRADES INTO THE WORK.
 - FIELD VERIFY LOCATION OF ALL FLOOR DRAINS WITH PRECAST CONCRETE TEE LAYOUT PRIOR TO CORE DRILLING. DRAINS SHALL BE LOCATED BETWEEN DEEP TS @ CENTER OF EACH SECTION. SEE [6/A4]

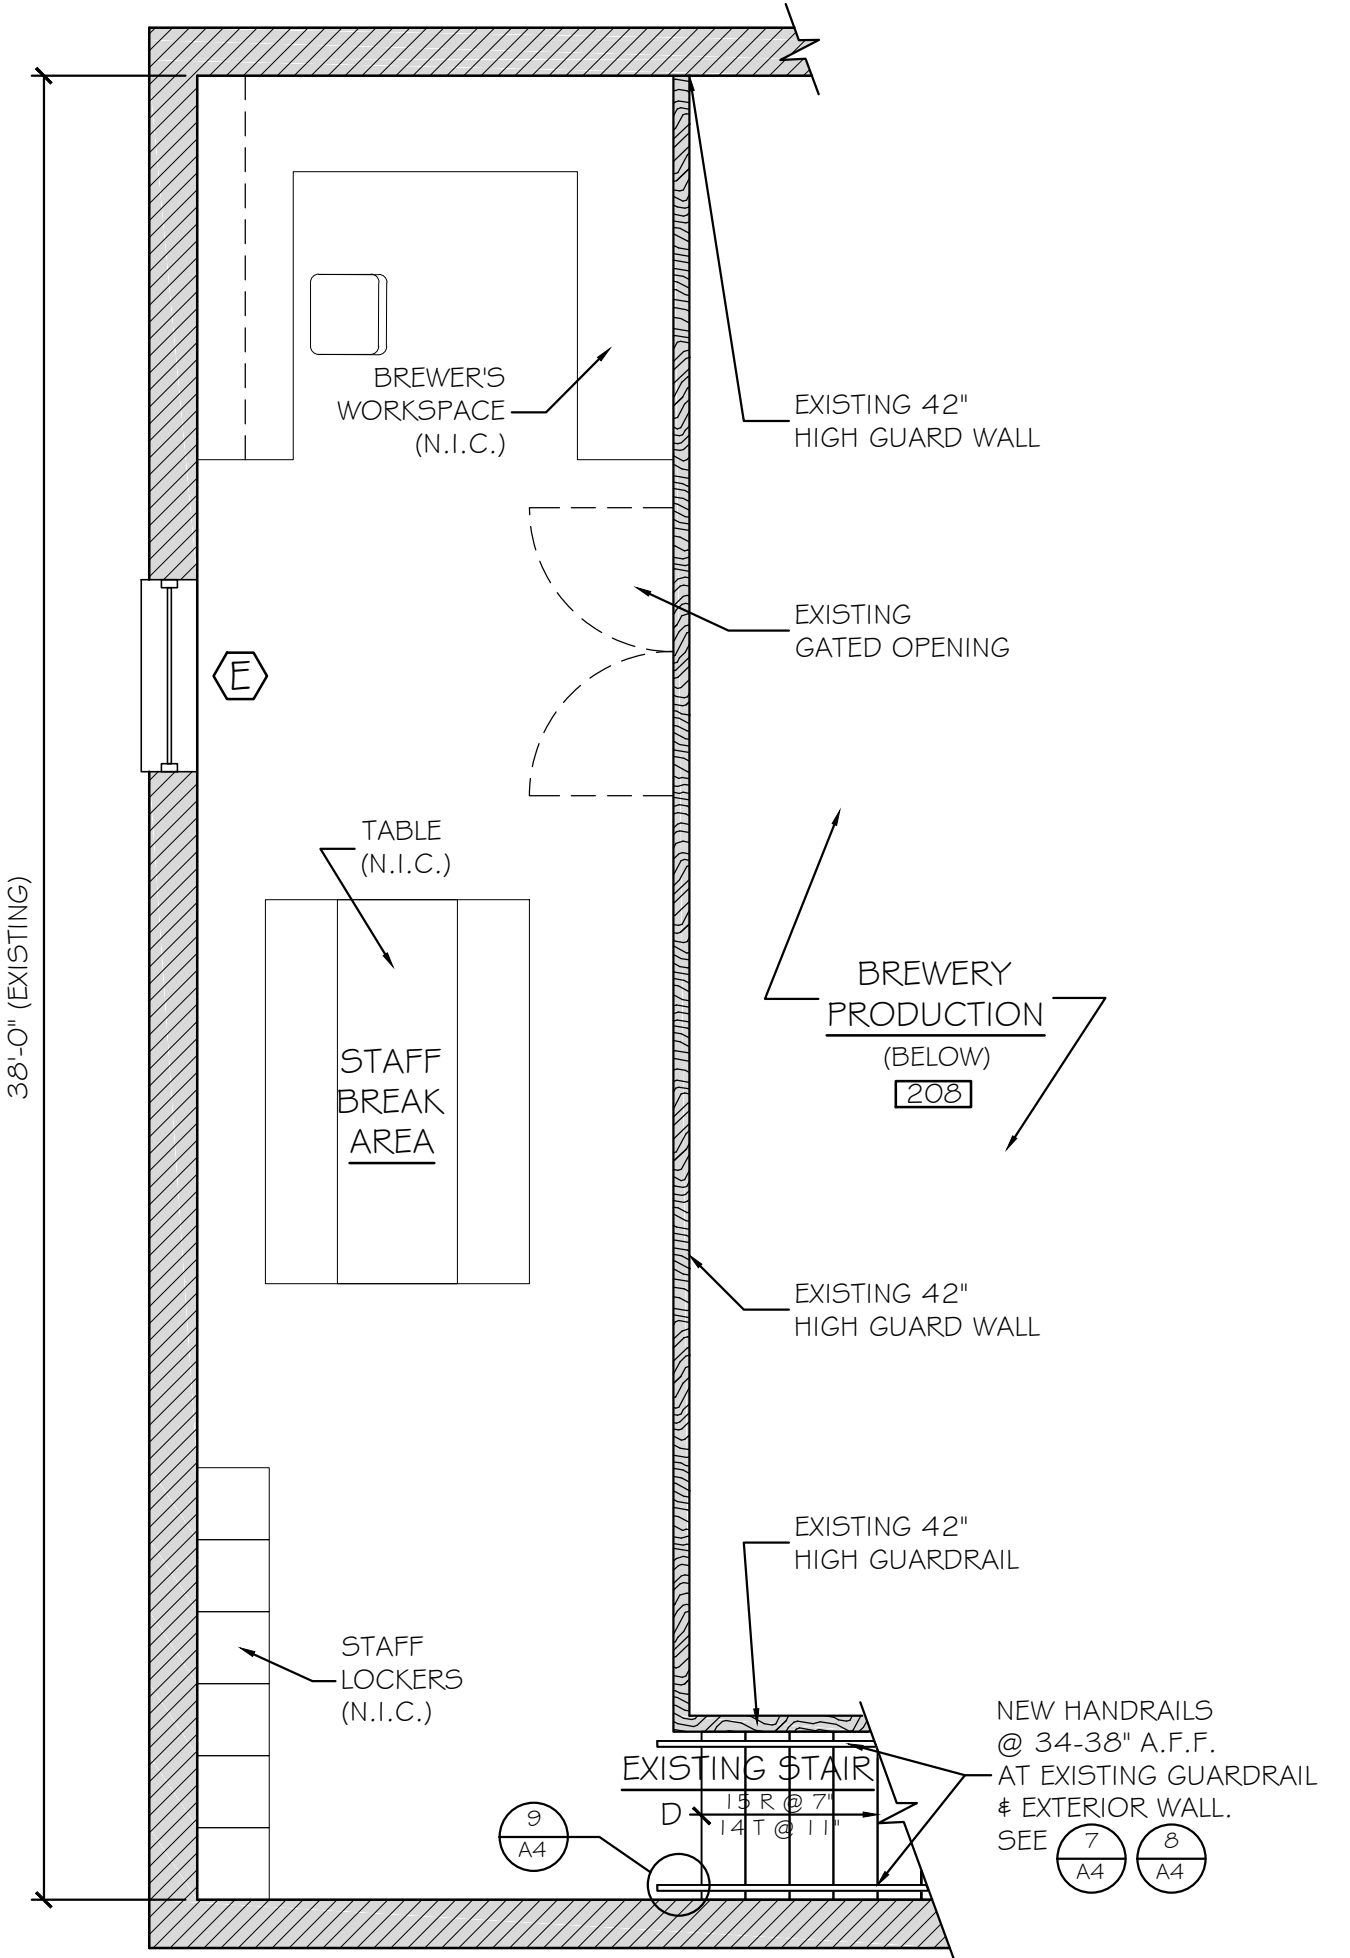

MEZZANINE PLAN
SCALE: 1/4" = 1'-0"

WALL TYPES

[Pattern]	EXISTING MASONRY
[Pattern]	EXISTING PARTITION
[Pattern]	EXISTING LOW WALL
[Pattern]	NEW PARTITION
[Pattern]	ONE HOUR FIRE RATING

PARTITION LEGEND

TAG	DETAIL
[Symbol]	1/A3
[Symbol]	2/A3
[Symbol]	3/A3

SIGN LEGEND

TAG	DETAIL
(A)	1/A5
(B)	2/A5