


GRANT HAYS
ASSOCIATES

ARCHITECTURE & INTERIOR DESIGN
P.O. BOX 6179 FALMOUTH MAINE 04103
207.871.5900 www.granthays.com

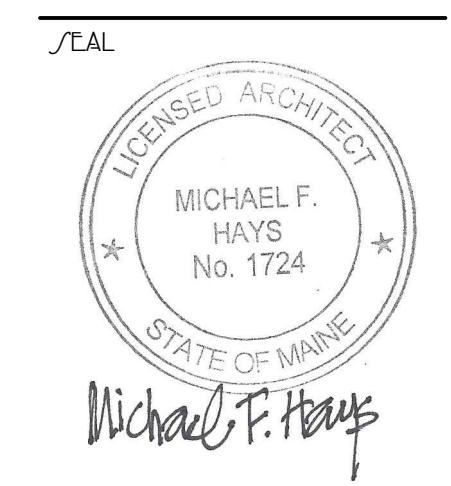

REVISIONS
25 APR 2017
8 MAY 2017
22 MAY 2017

DRAWING NAME



GOODFIRE
BREWING COMPANY
219 ANDERSON STREET
PORTLAND, MAINE 04102



DATE

PROPOSED
FLOOR
PLAN

DATE
13 FEB 2017
SCALE
AS NOTED
DRAWN
MFH/mgk
JOB NO.
161001

DATE
13 FEB 2017
SCALE
AS NOTED
DRAWN
MFH/mgk
JOB NO.
161001

REPRODUCTION OR REVUE OF THIS DOCUMENT WITHOUT WRITTEN PERMISSION FROM GRANT HAYS ASSOCIATES IS PROHIBITED.

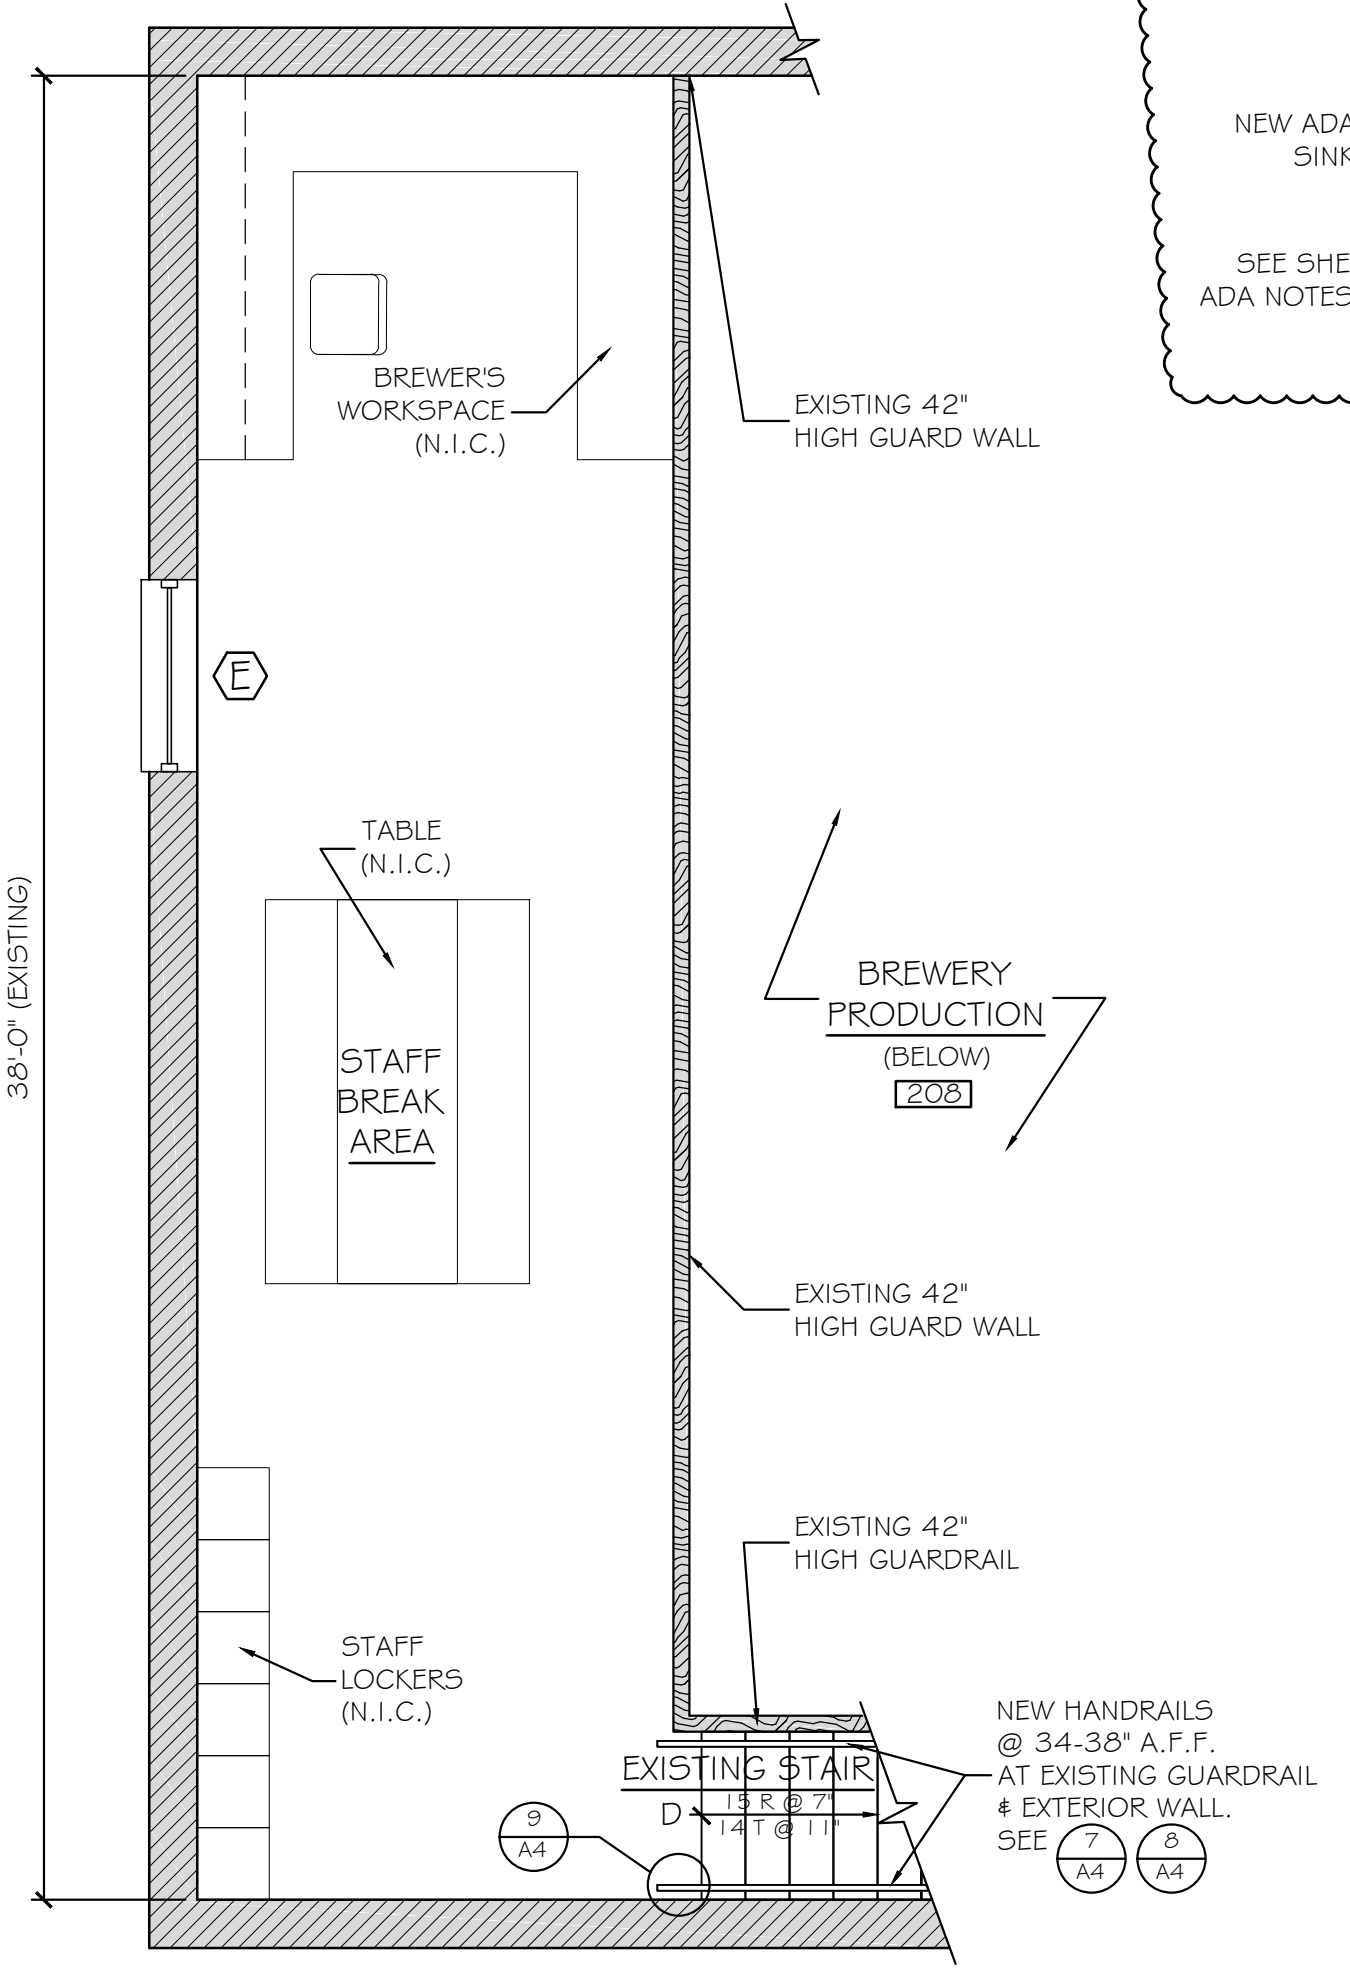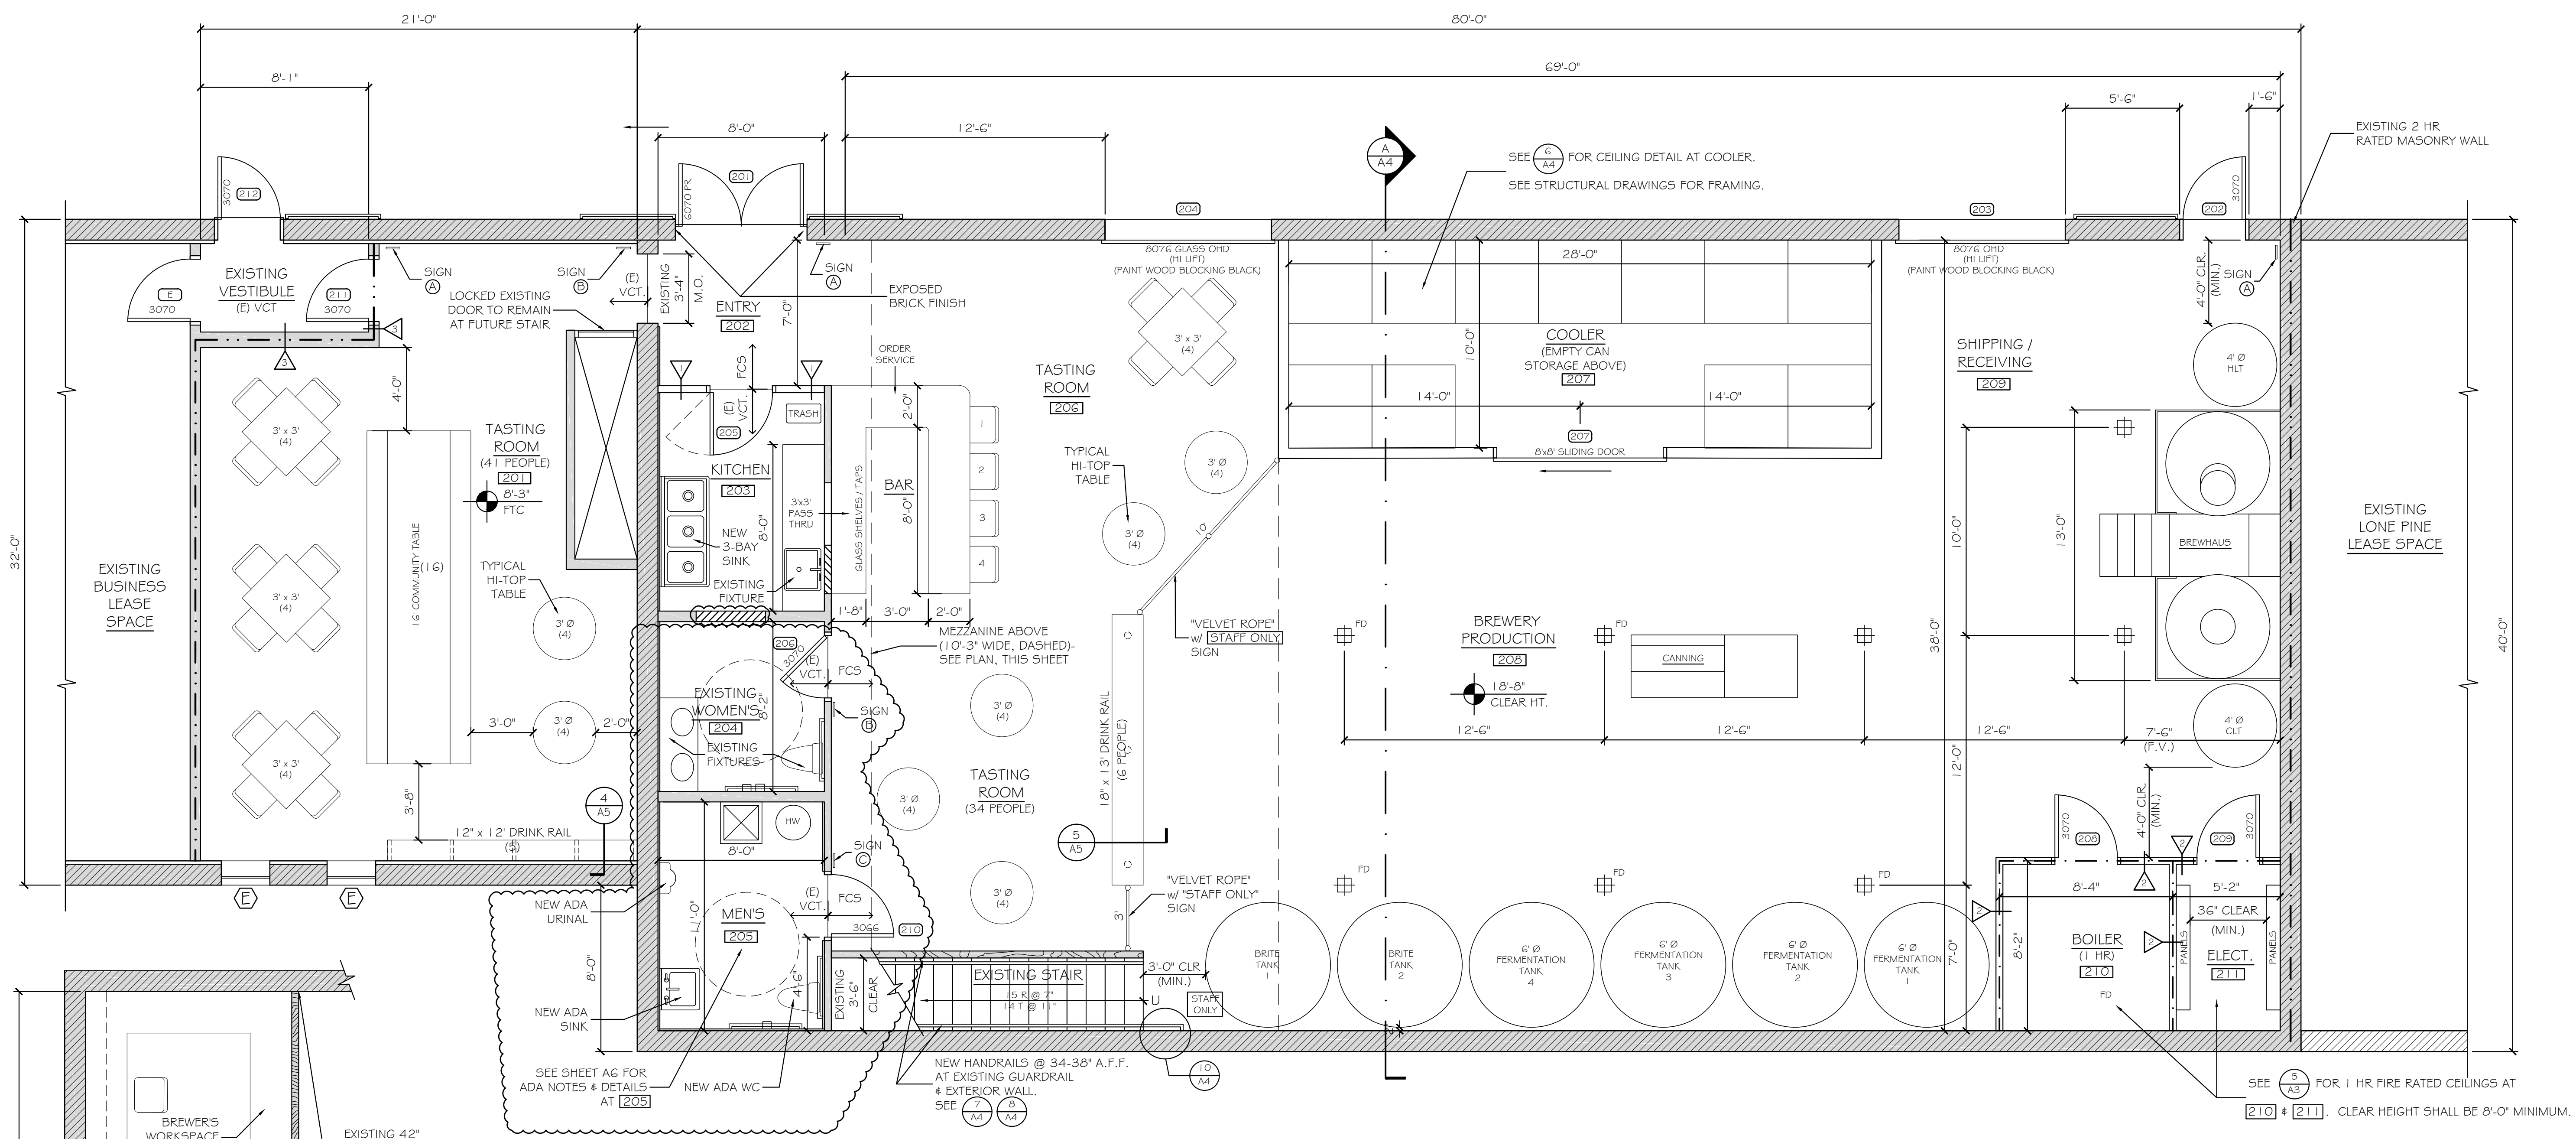

PROPOSED FLOOR PLAN

SCALE: 1/4" = 1'-0"



GENERAL NOTES

- REFER TO TIGRO DRAWINGS AND SPECIFICATION FOR BREWERY EQUIPMENT.
- G.C. SHALL COORDINATE ALL DESIGN-BUILD MEP, LIFE SAFETY AND OTHER TRADES INTO THE WORK.
- FIELD VERIFY LOCATION OF ALL FLOOR DRAINS WITH PRECAST CONCRETE TEE LAYOUT PRIOR TO CORE DRILLING. DRAINS SHALL BE LOCATED BETWEEN DEEP TS @ CENTER OF EACH SECTION. SEE [6] AT [A4]

WALL TYPES

	EXISTING MASONRY
	EXISTING PARTITION
	EXISTING LOW WALL
	NEW PARTITION
	ONE HOUR FIRE RATING

PARTITION LEGEND

TAG	DETAIL
	[1] AS3
	[2] AS3
	[3] AS3

SIGN LEGEND

TAG	DETAIL
[A]	[1] AS5
[B]	[2] AS5
[C]	[2] AS5