


THIS IS AN EXISTING CONCRETE PAD & EGRESS STAIR

THIS IS AN OVERLAY SET OF STAIRS TO CREATE EGRESS FROM THE BREWERY ROOMS

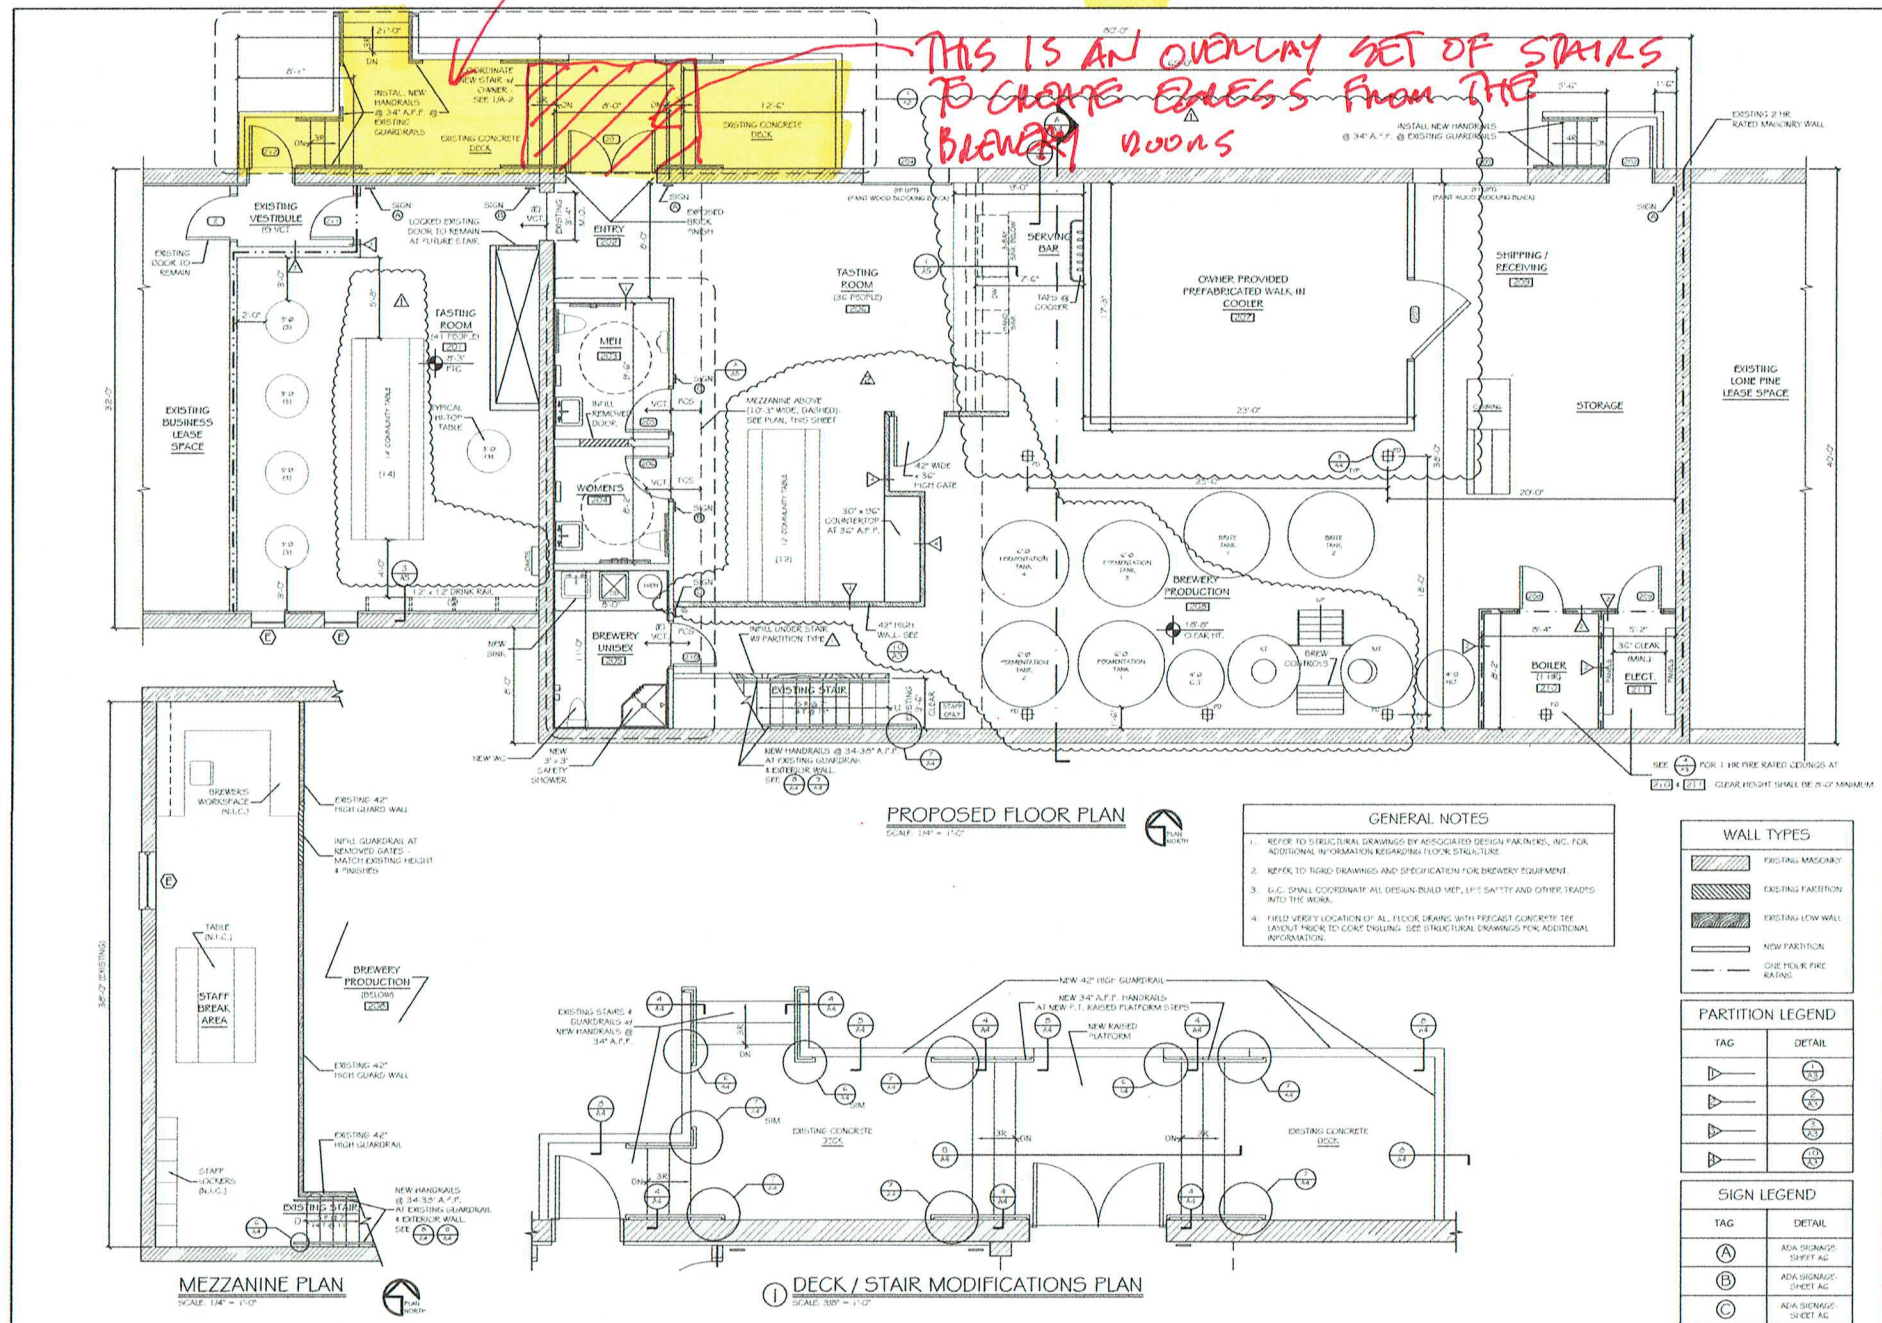

PROPOSED FLOOR PLAN
SCALE: 1/4" = 1'-0"

- GENERAL NOTES**
- REFER TO STRUCTURAL DRAWINGS BY ASSOCIATED DESIGN PARTNERS, INC. FOR ADDITIONAL INFORMATION REGARDING FLOOR STRUCTURE.
 - REFER TO RIGID DRAWINGS AND SPECIFICATION FOR BREWERY EQUIPMENT.
 - G.C. SHALL COORDINATE ALL DESIGN-BUILD MET, LIFE SAFETY AND OTHER TRADES INTO THE WORK.
 - FIELD VERIFY LOCATION OF ALL FLOOR BEAMS WITH PRECAST CONCRETE TOP LEVELS PRIOR TO GOLF DRILLING. SEE STRUCTURAL DRAWINGS FOR ADDITIONAL INFORMATION.

WALL TYPES

[Pattern]	EXISTING MASONRY
[Pattern]	EXISTING PARTITION
[Pattern]	EXISTING LOW WALL
[Pattern]	NEW PARTITION
[Pattern]	ONE HOUR FIRE RATING

PARTITION LEGEND

TAG	DETAIL
(A)	ADA SIGNAGE SHEET A-1
(B)	ADA SIGNAGE SHEET A-2
(C)	ADA SIGNAGE SHEET A-3

SIGN LEGEND

TAG	DETAIL
(A)	ADA SIGNAGE SHEET A-1
(B)	ADA SIGNAGE SHEET A-2
(C)	ADA SIGNAGE SHEET A-3

MEZZANINE PLAN
SCALE: 1/4" = 1'-0"

DECK / STAIR MODIFICATIONS PLAN
SCALE: 3/8" = 1'-0"

GRANT HAY / ASSOCIATES
ARCHITECTURAL & PHYSICAL DESIGN
P.O. BOX 6000 PORTLAND, MAINE 04106
TEL: 603.751.1100
WWW.GRANTHAY.COM
Michael P. Hay
DESIGNED BY
2015 JULY 17
15 AUGUST 17
SCALE: 1/4" = 1'-0"
GOODFIRE BREWING COMPANY
219 A WOODBURY STREET
PORTLAND, MAINE 04102
PROPOSED FLOOR PLAN
DATE: 30 MAY 2017
SCALE: A/NOTED
DRAWN: MPH/mkg
DATE: 16/10/17
SHEET: A-2
COPYRIGHT
DESIGN AND CONSTRUCTION OF THIS DOCUMENT IS THE PROPERTY OF GRANT HAY ASSOCIATES, INC. ALL RIGHTS RESERVED.