




**1 FRONT ELEVATION (ANDERSON ST)**  
 4'-0"  
 SCALE: 1/4" = 1'-0"

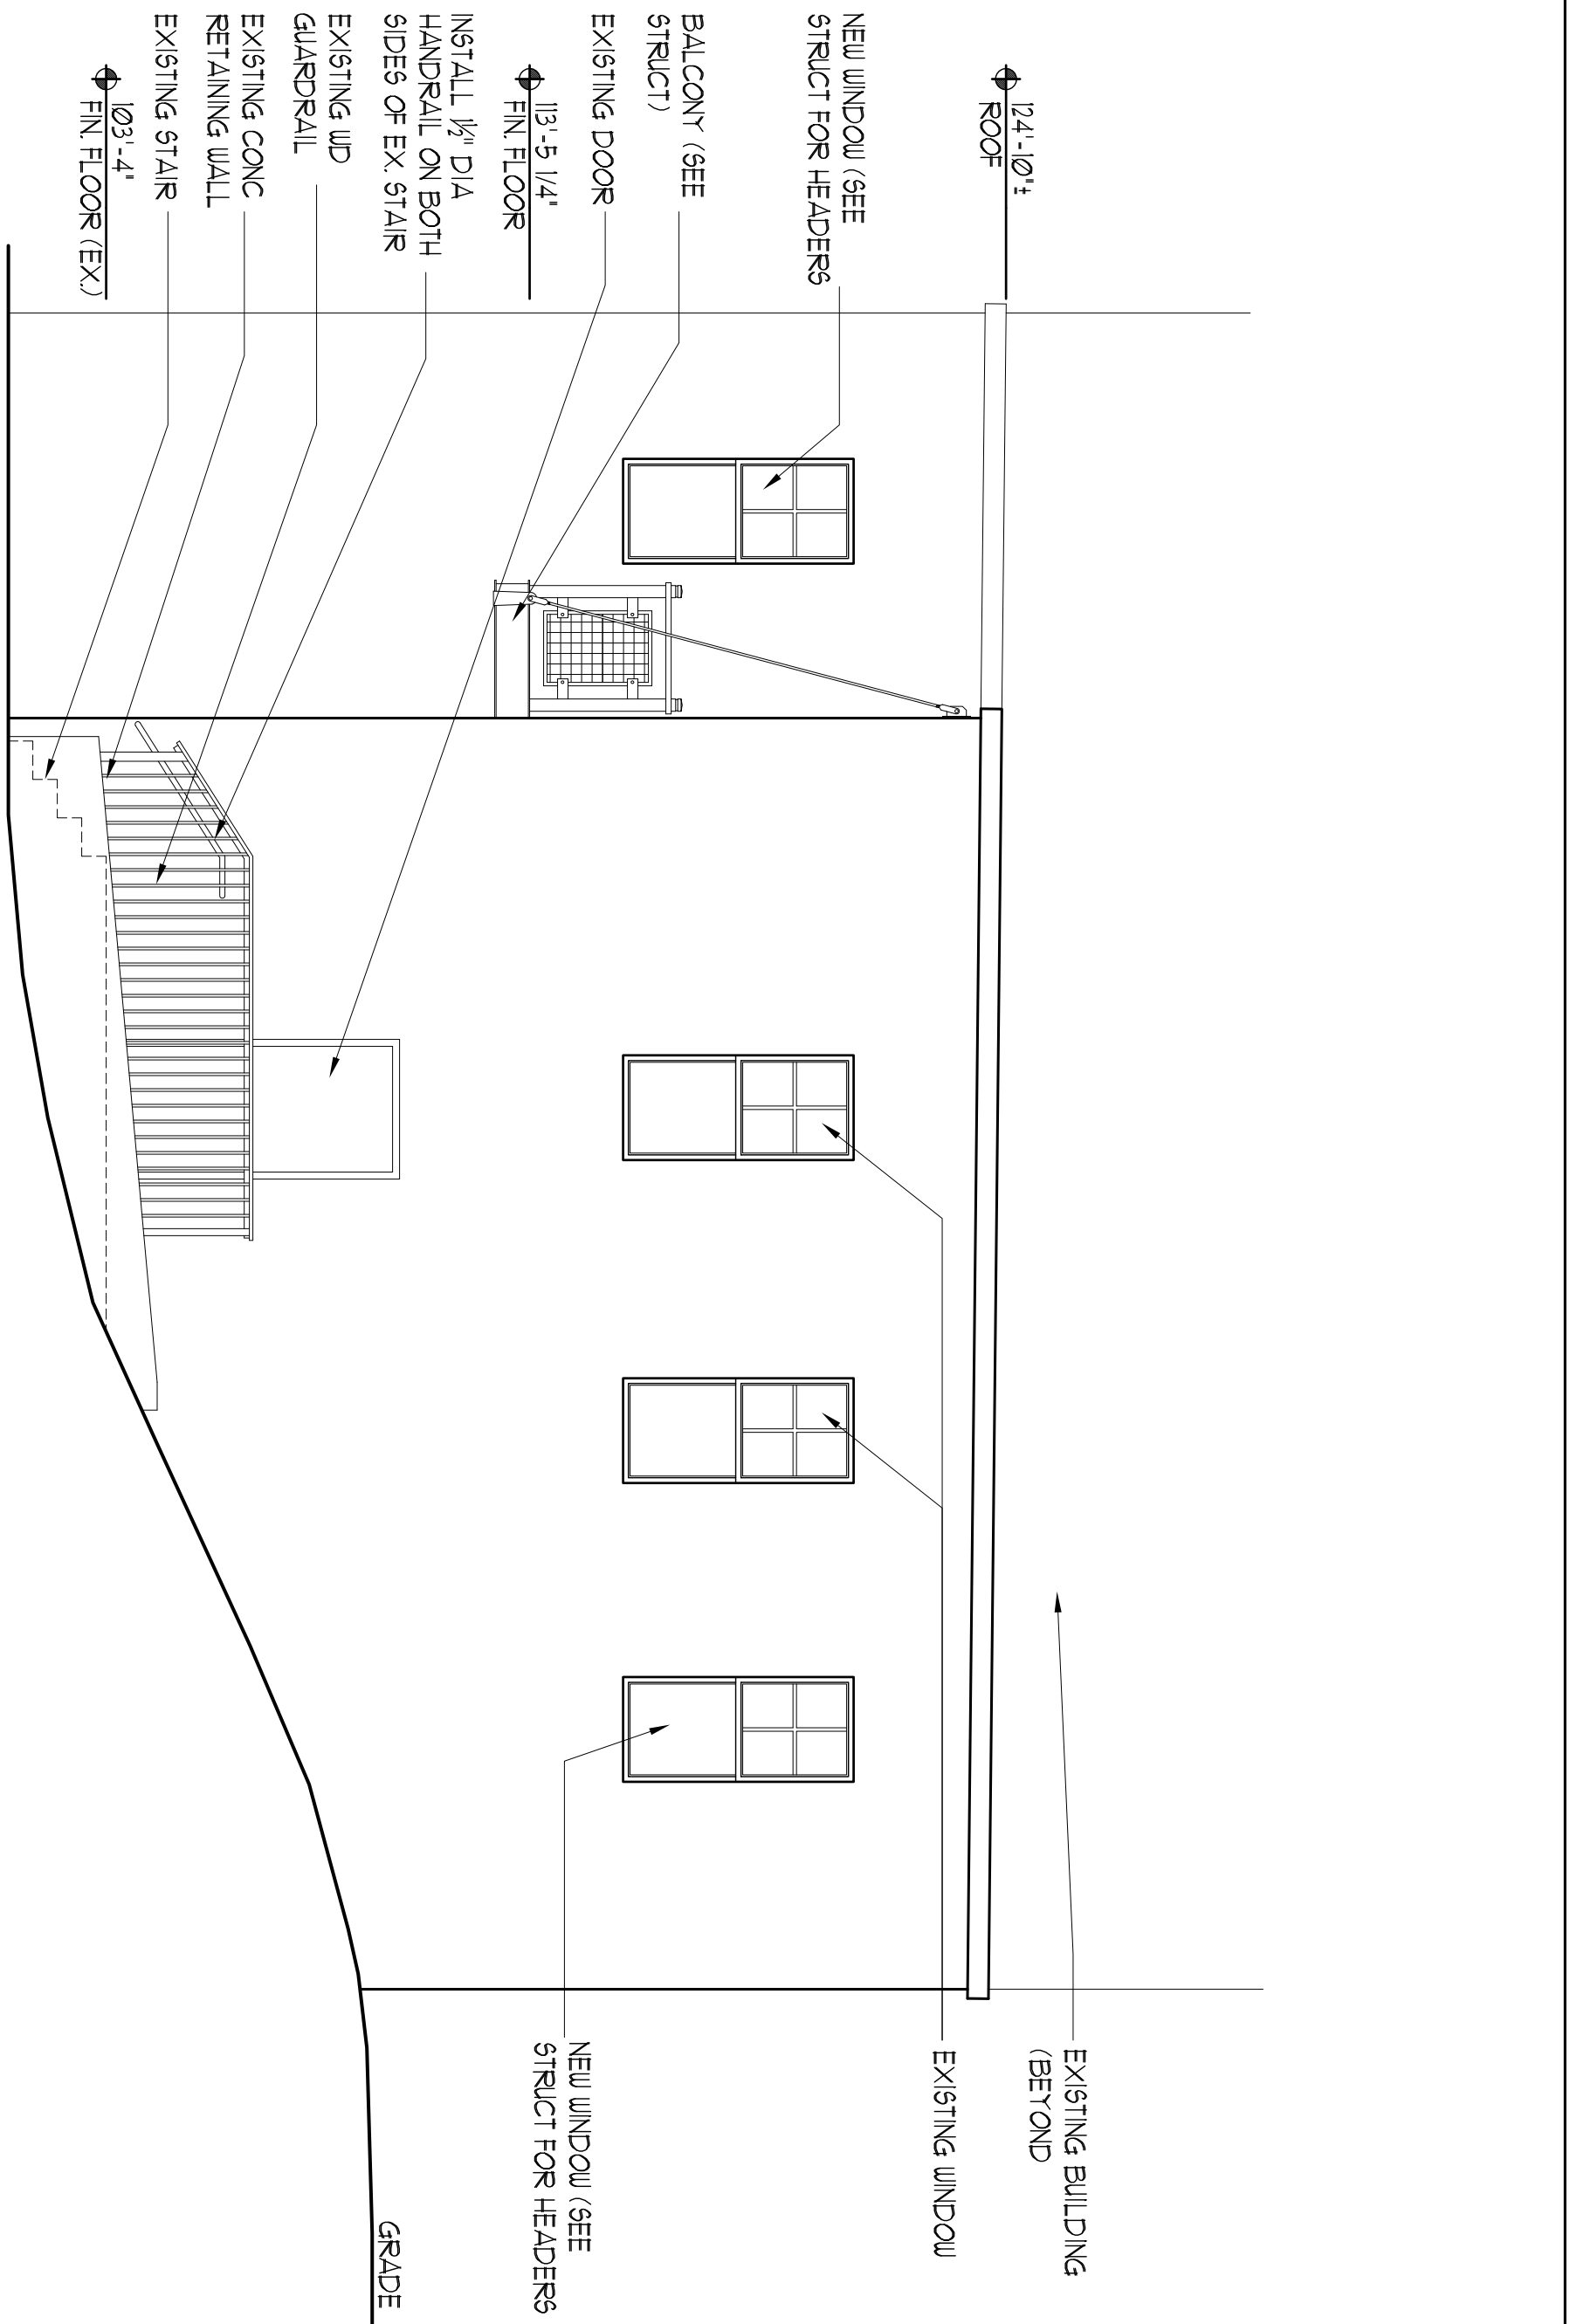

**2 SIDE ELEVATION**  
 4'-0"  
 SCALE: 1/4" = 1'-0"

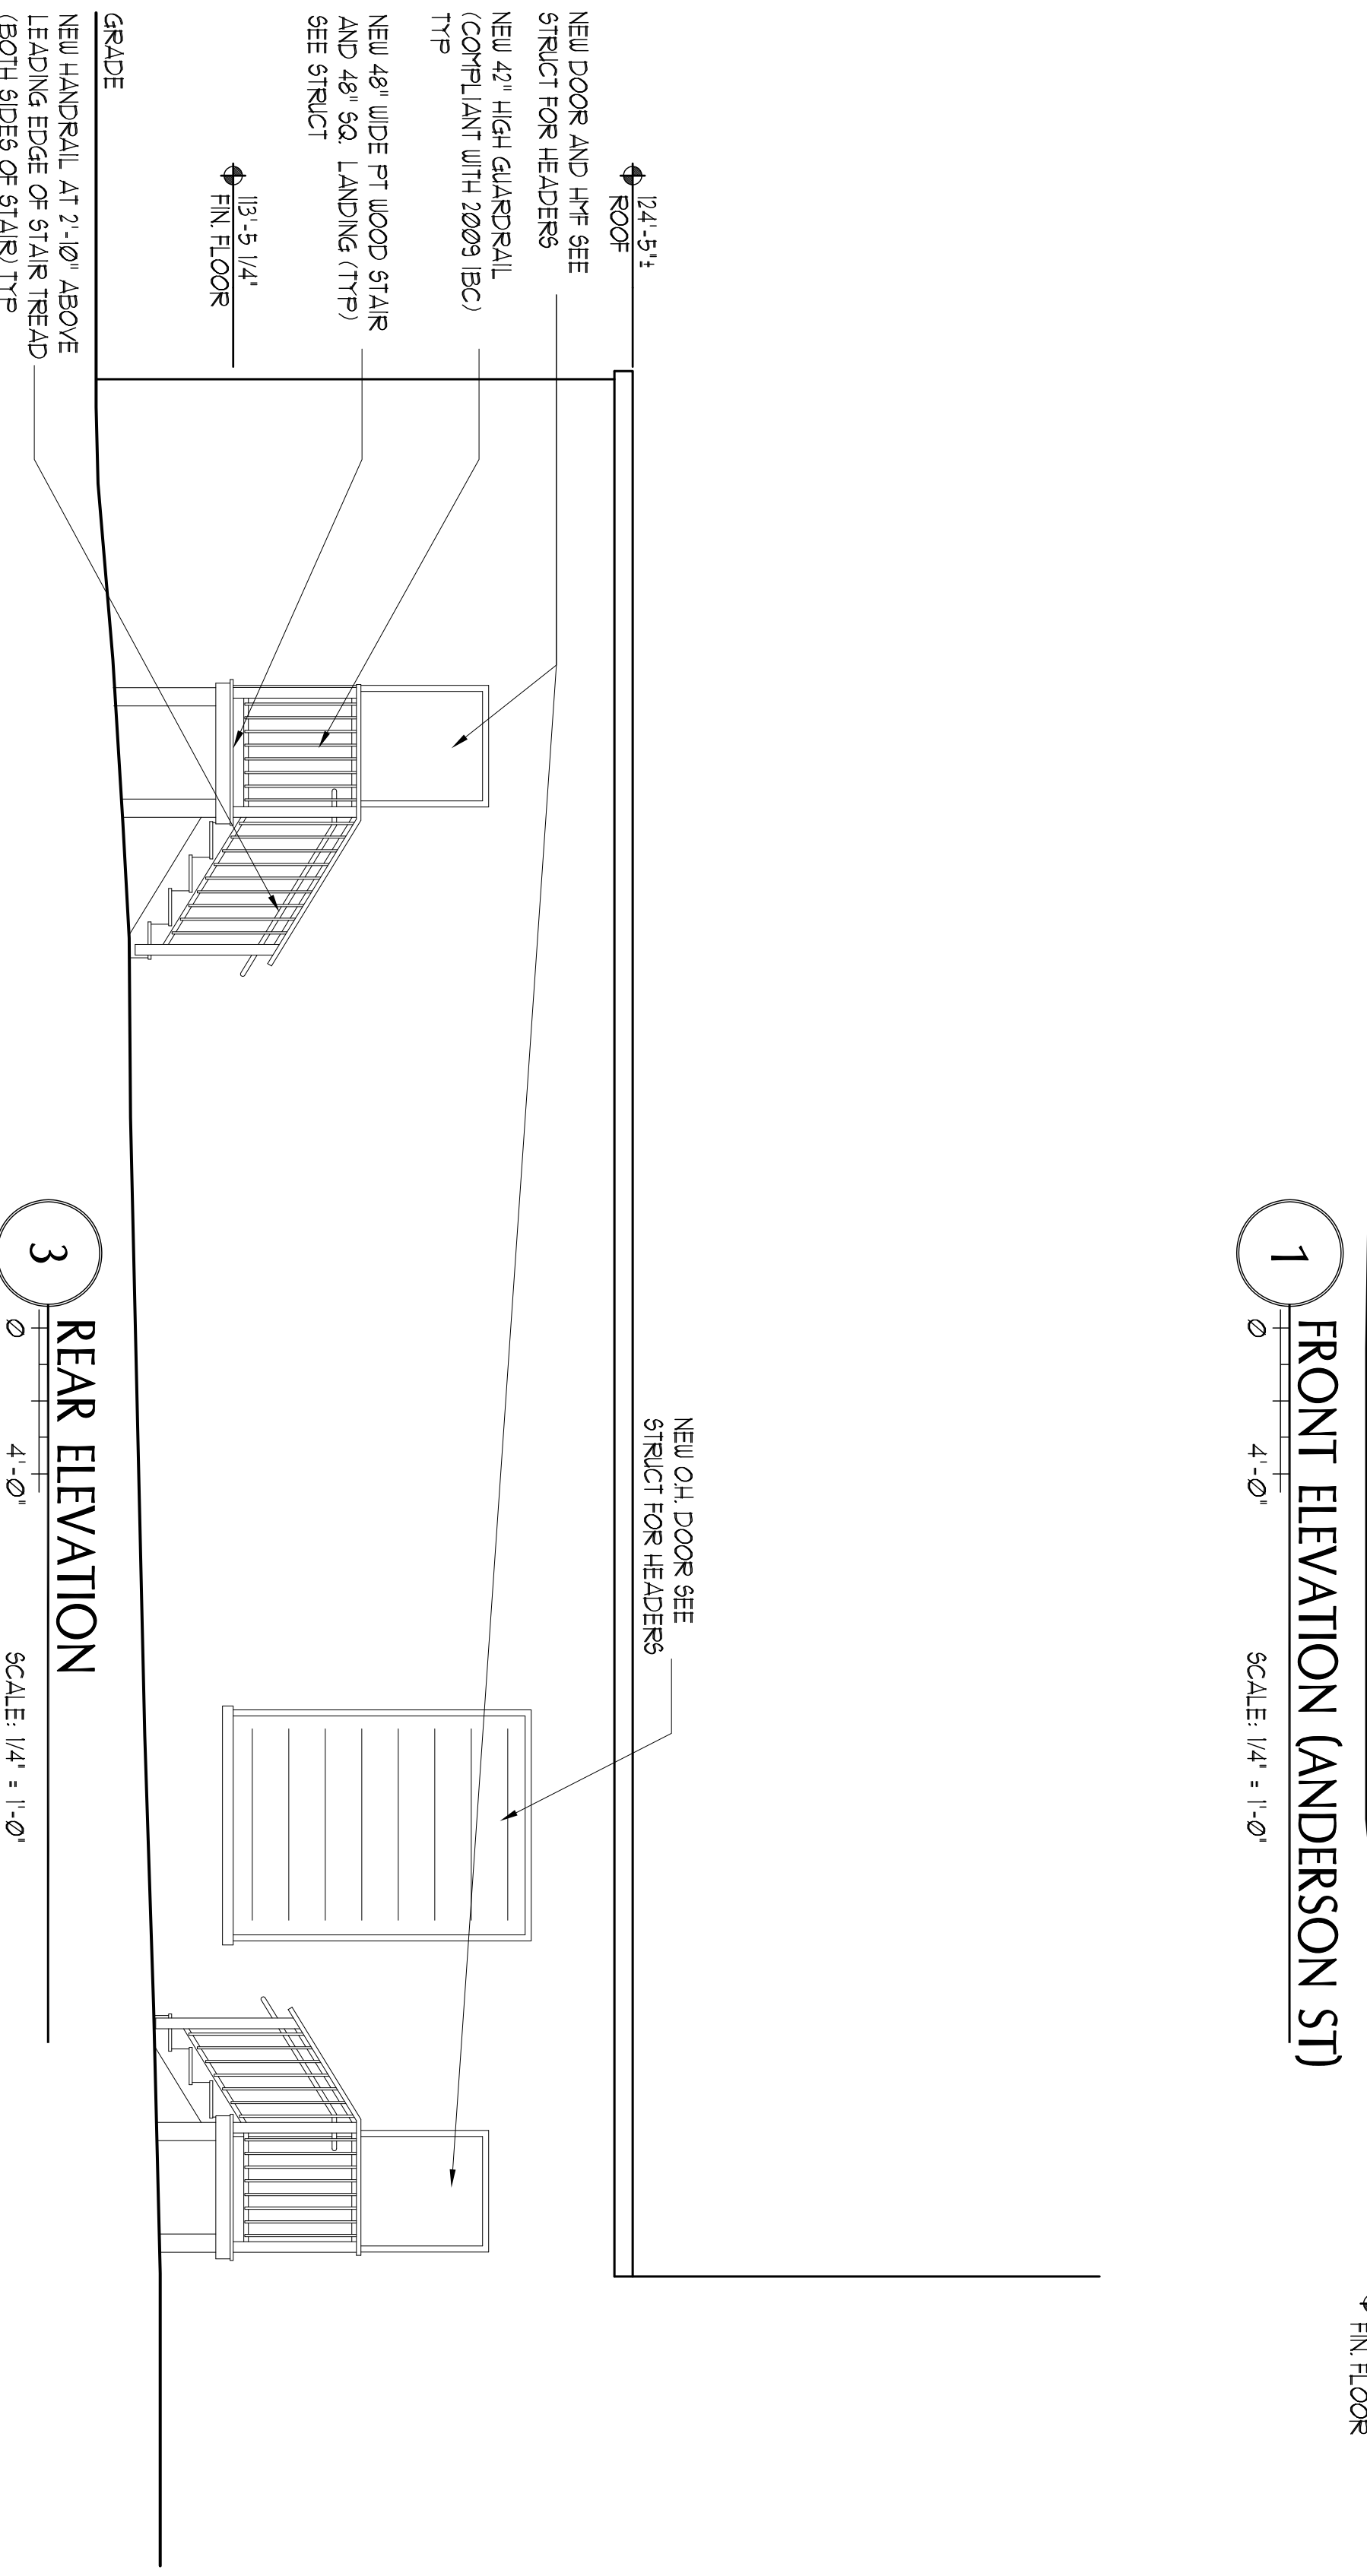

**3 REAR ELEVATION**  
 4'-0"  
 SCALE: 1/4" = 1'-0"

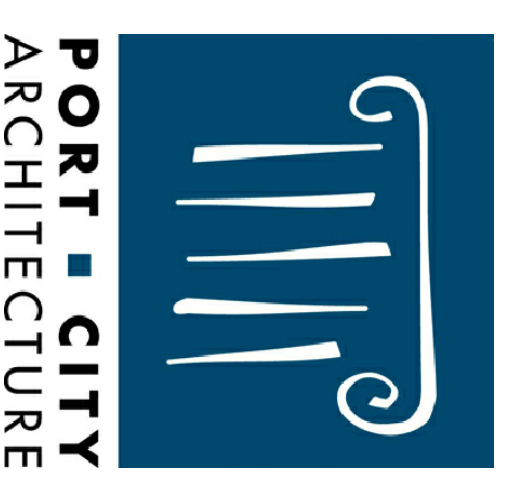

PORT CITY ARCHITECTURE  
 65 NEWBURY STREET  
 PORTLAND, ME 04101  
 207.761.9000



PERMIT SET  
 • NOT FOR CONSTRUCTION •

**ANDERSON STREET INDUSTRIAL**

219 Anderson Street  
 Portland, Maine

#	DATE	DESCRIPTION
1	9/19/14	PERMIT SET

Date Issued	09-19-2014
Project Number	14116
Drawing Scale	AS NOTED

ELEVATIONS

Drawn By: MC  
 Checked By: ACH, LAS  
**A-20**