

# LUBULA D. KANYINDA

107 MATLOCK MEADOW DRIVE  
 ARLINGTON, TEXAS 76010  
 682-551-6880

COPYRIGHT © 2011 LUBULA D. KANYINDA, ALL RIGHTS RESERVED.



- 1. ENTRY FLOOR PLAN - SCALE 1/8" = 1'-0"
- 2. UPPER LEVEL PLAN - SCALE 1/8" = 1'-0"
- 3. WINDOW ELEVATIONS - SCALE 1/8" = 1'-0"

## REVISIONS SCHEDULE

NO.	DESCRIPTION	DATE

PROJECT NAME:	
DATE:	
DRAWN BY:	UK
CHECKED BY:	
SHEET:	
FLOOR PLAN WORKING SHEETS AND ELEVATIONS	
PROJECT NUMBER: CUSTOMER: MEDICAL SCOUT	
DRAWN BY: UK	
CHECKED BY:	
SHEET:	

# 1-0

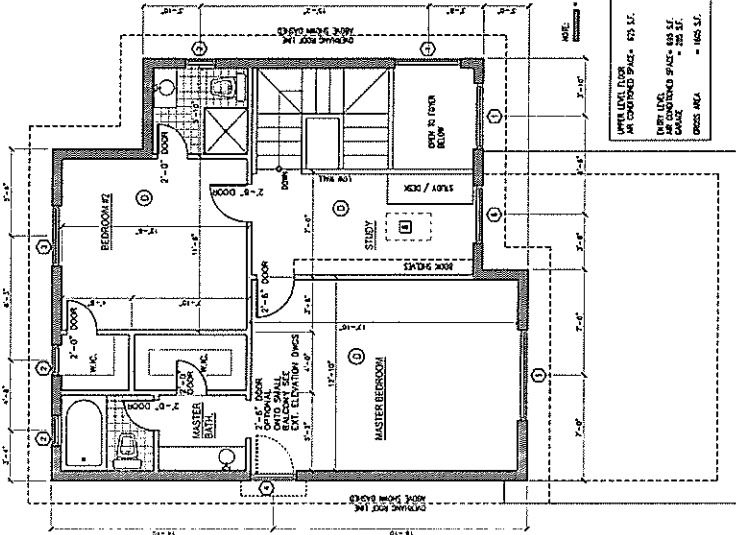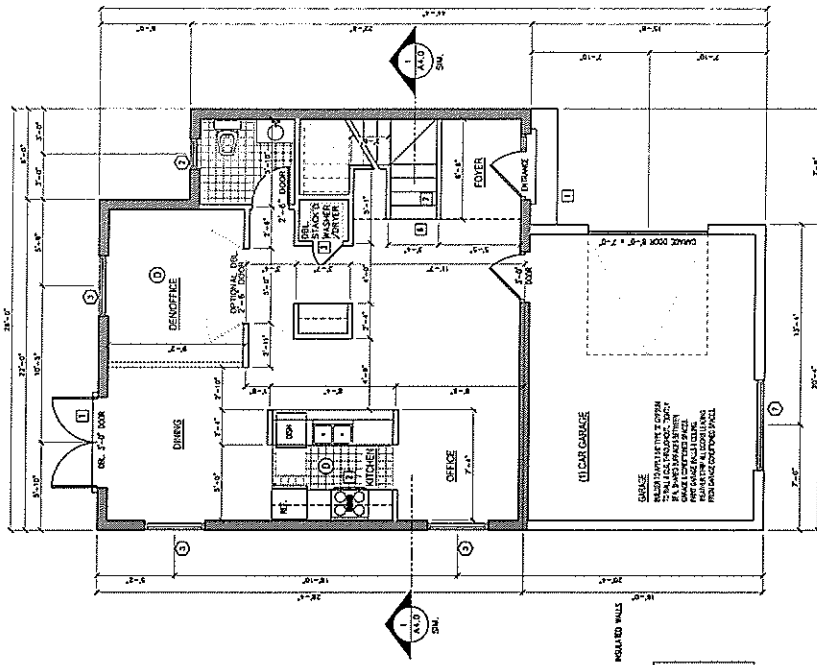

UPPER LEVEL FLOOR AREA SUMMARY


AREA	AREA	TOTAL AREA
FLOOR AREA	475 SF.	
OVER THE DOOR CLOSET	15 SF.	
W.C.	5 SF.	
BATH	5 SF.	
STUDY	5 SF.	
WALKER	5 SF.	
STAIR	5 SF.	
OVER THE DOOR CLOSET	5 SF.	
TOTAL		525 SF.

**PLEASE NOTE**

1. ALL DIMENSIONS ARE TO FACE UNLESS SPECIFIED OTHERWISE. 

## WINDOW ELEVATIONS - WINDOW SCHEDULE

SCALE 1/8" = 1'-0"

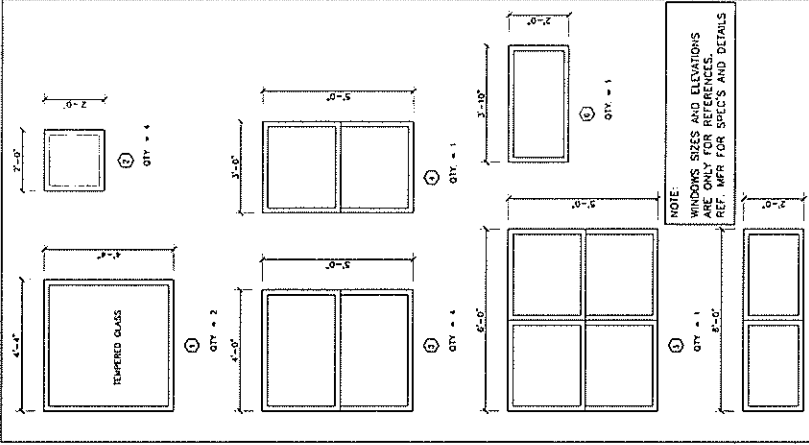

WINDOW ELEVATIONS - WINDOW SCHEDULE