



Third Story Addition

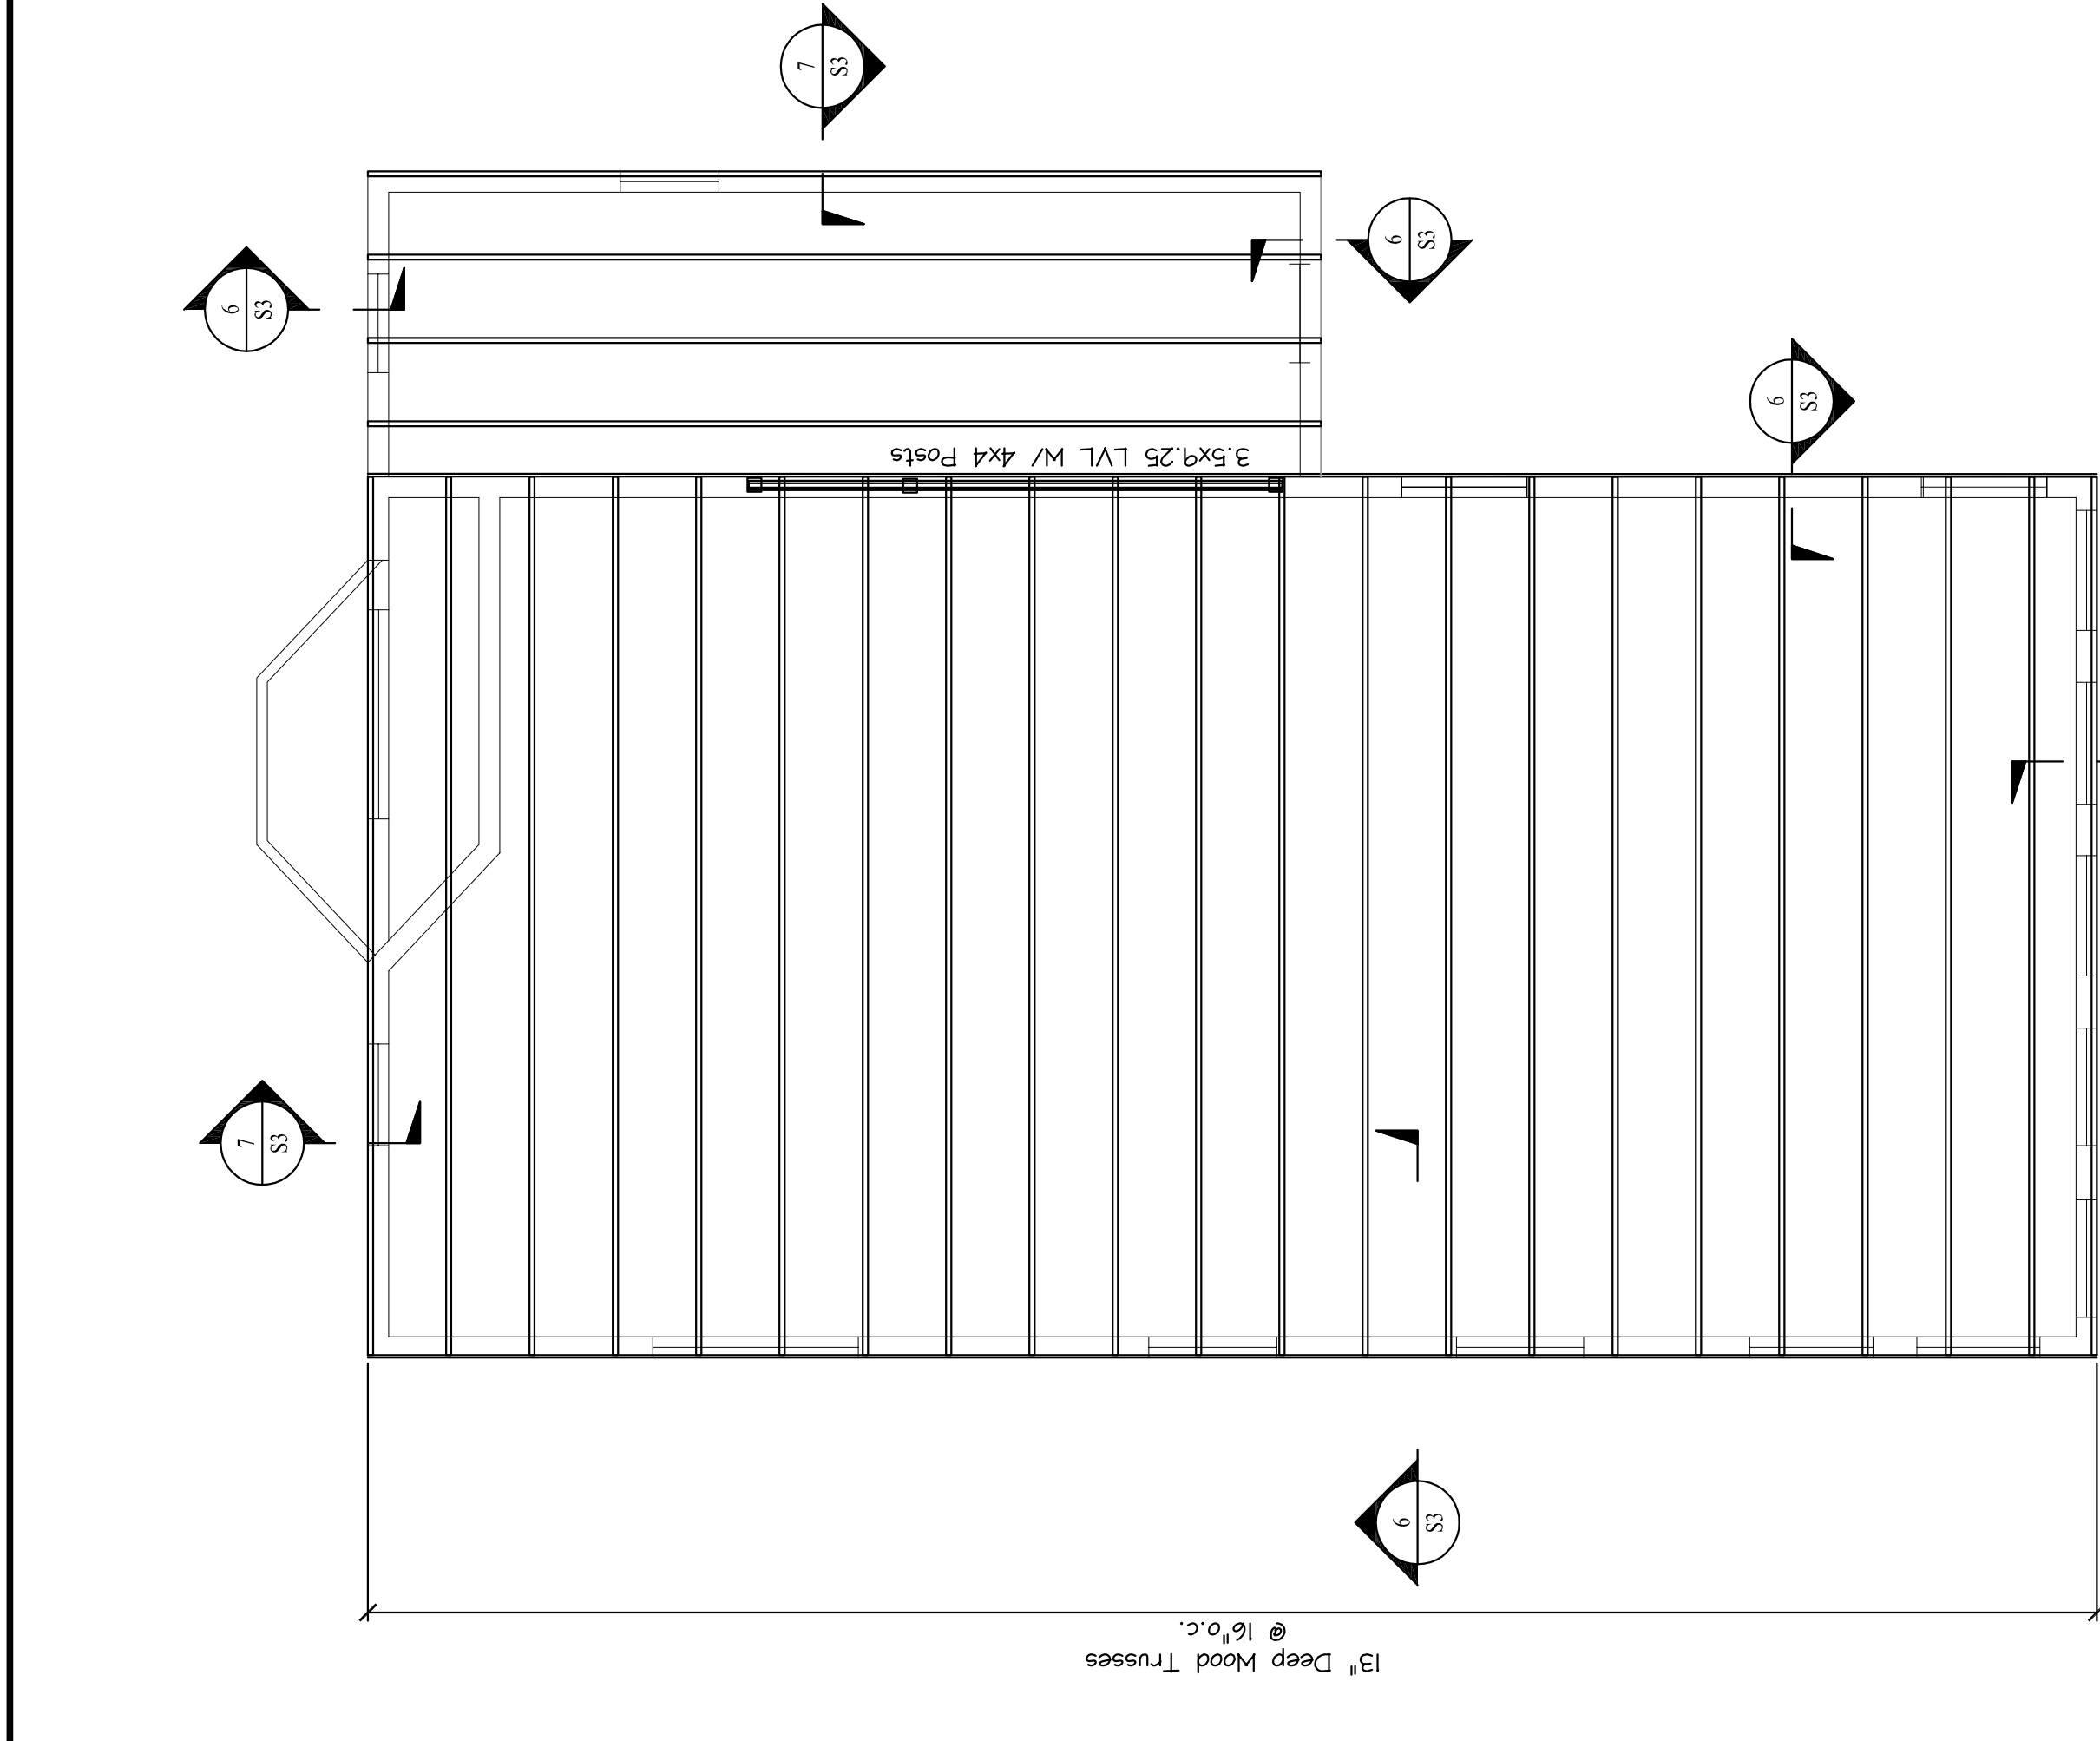


Note: All Headers Shall be (3)2x6s, Typ.

THIRD FLOOR FRAMING PLAN  
Scale: 1/4" = 1'-0"


ROOF FRAMING PLAN  
Scale: 1/4" = 1'-0"

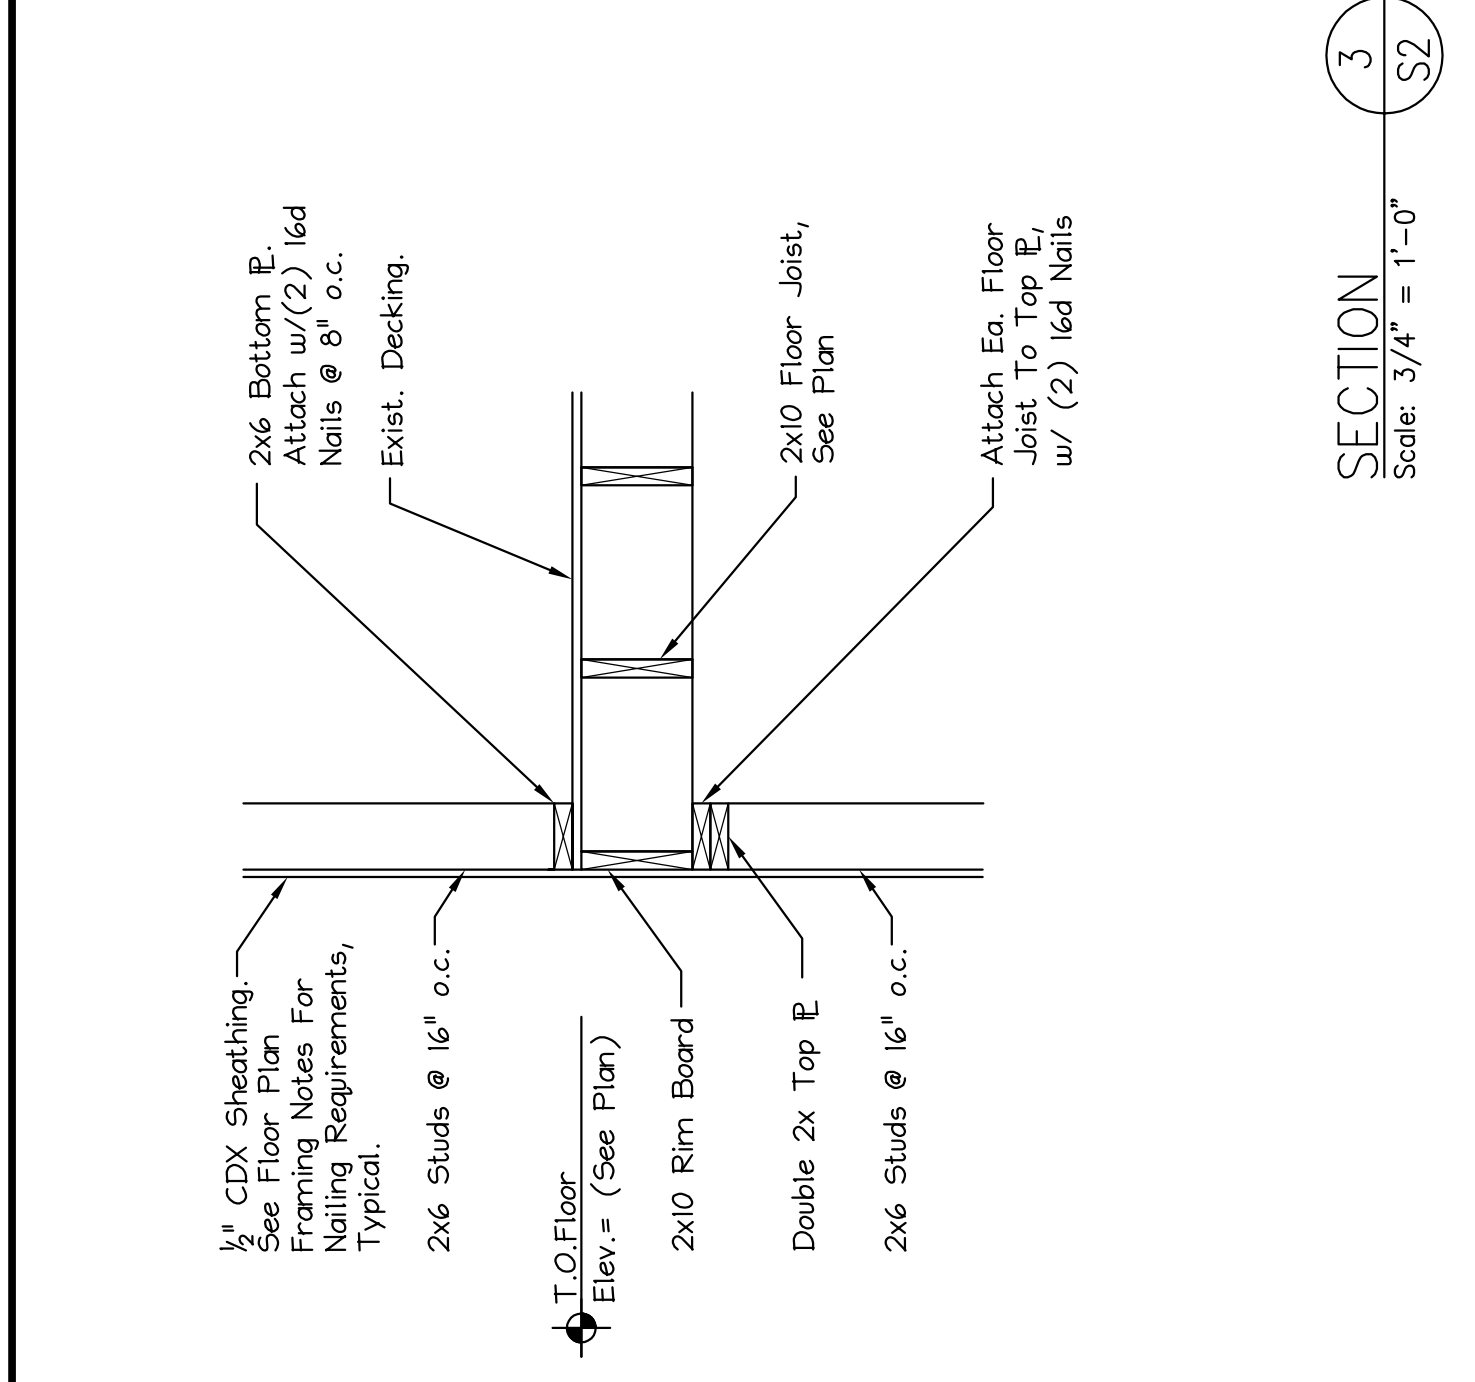


SECTION 3  
Scale: 3/4" = 1'-0"

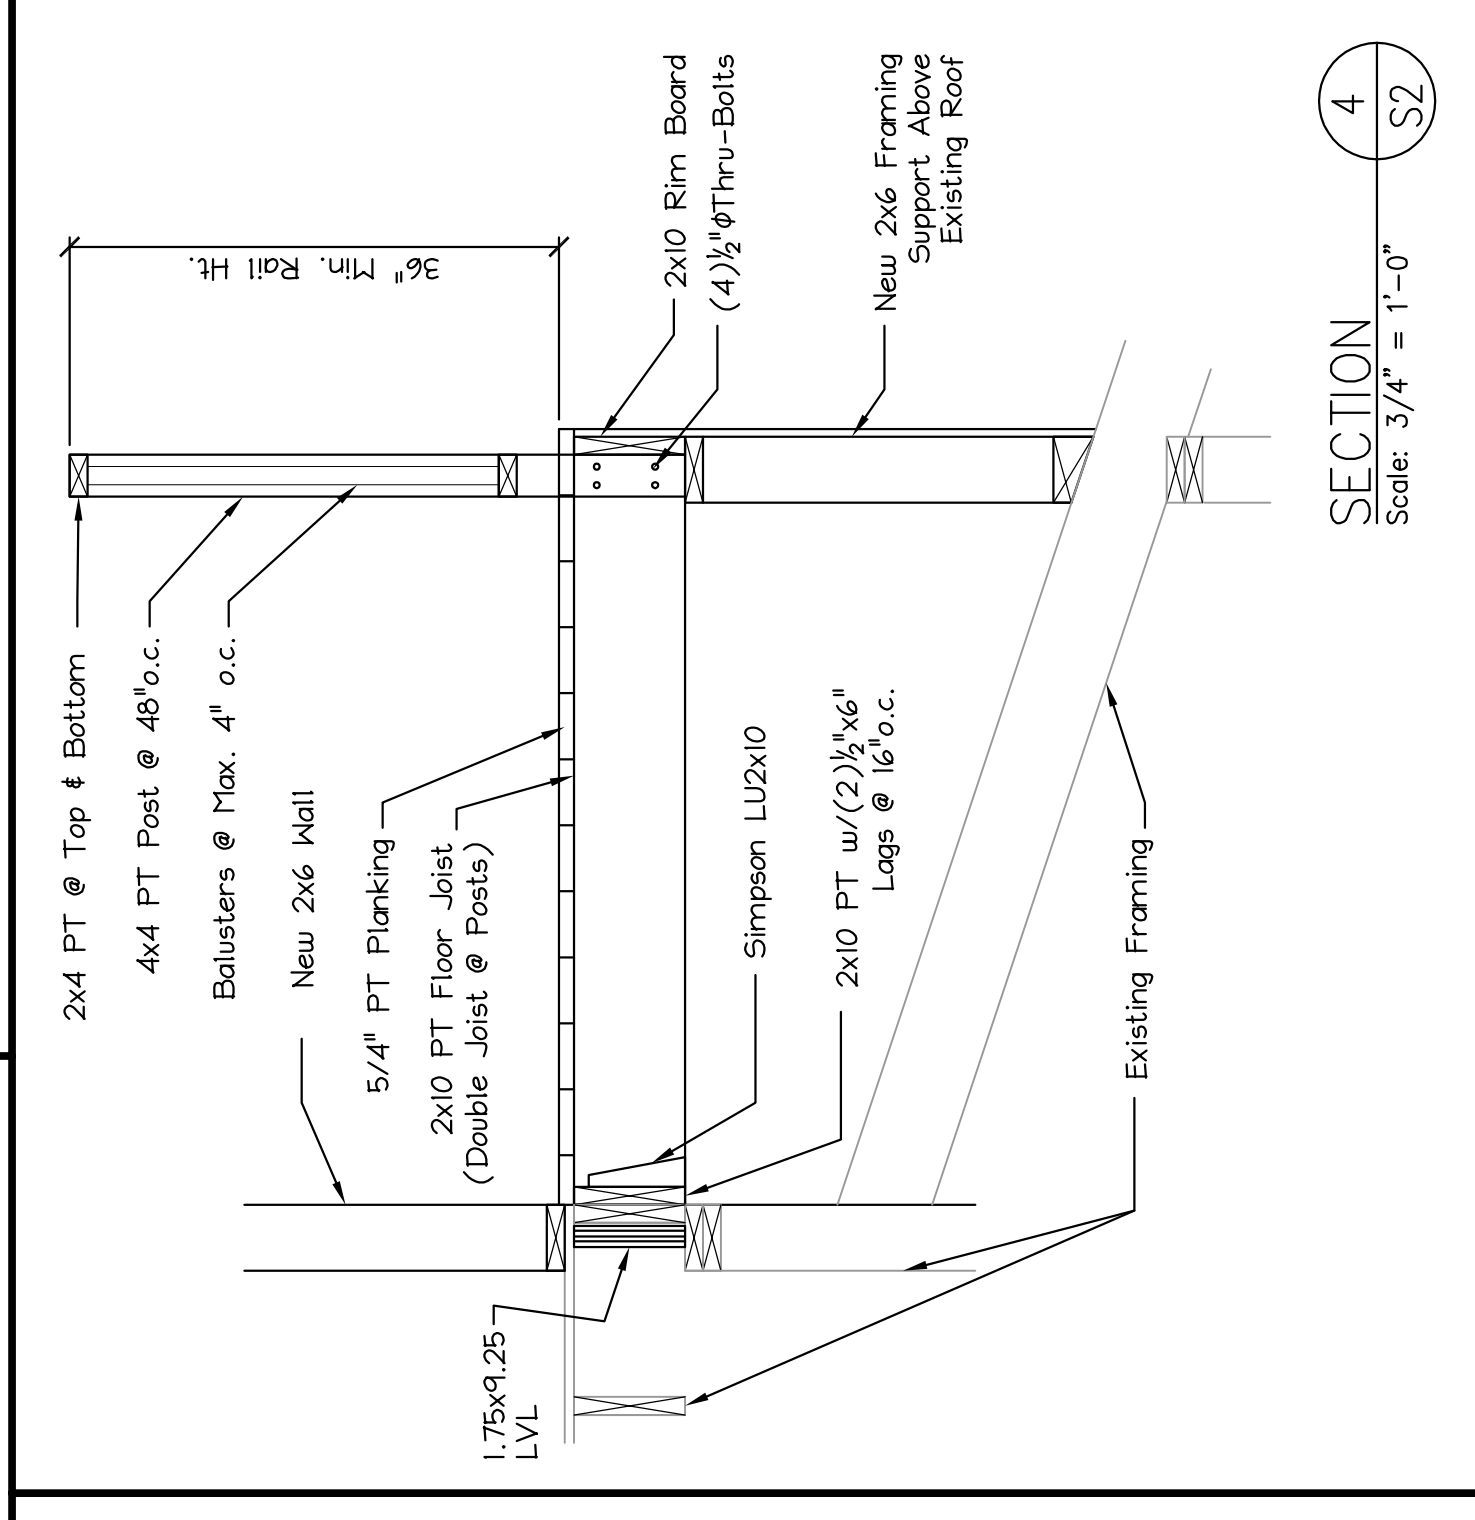


SECTION 4  
Scale: 3/4" = 1'-0"

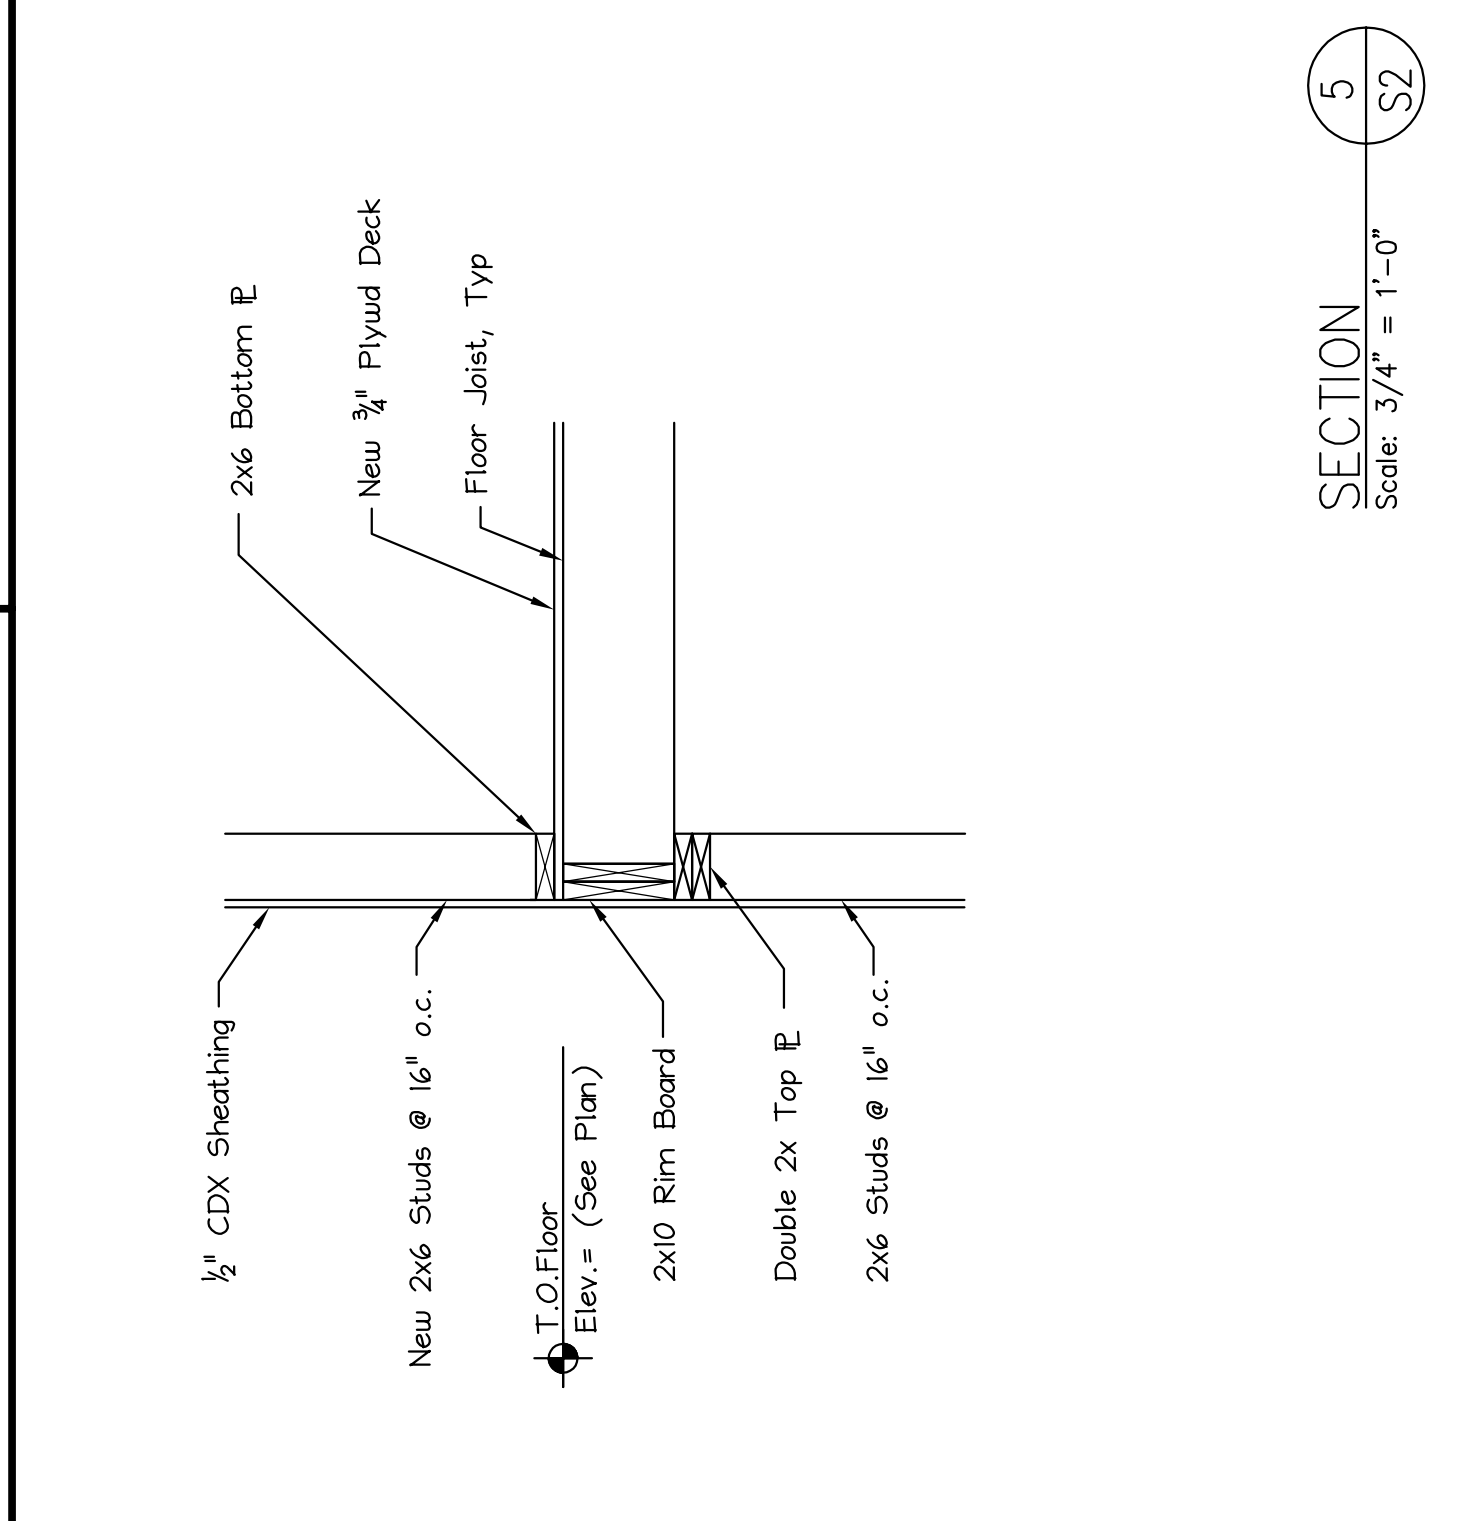

SECTION 5  
Scale: 3/4" = 1'-0"

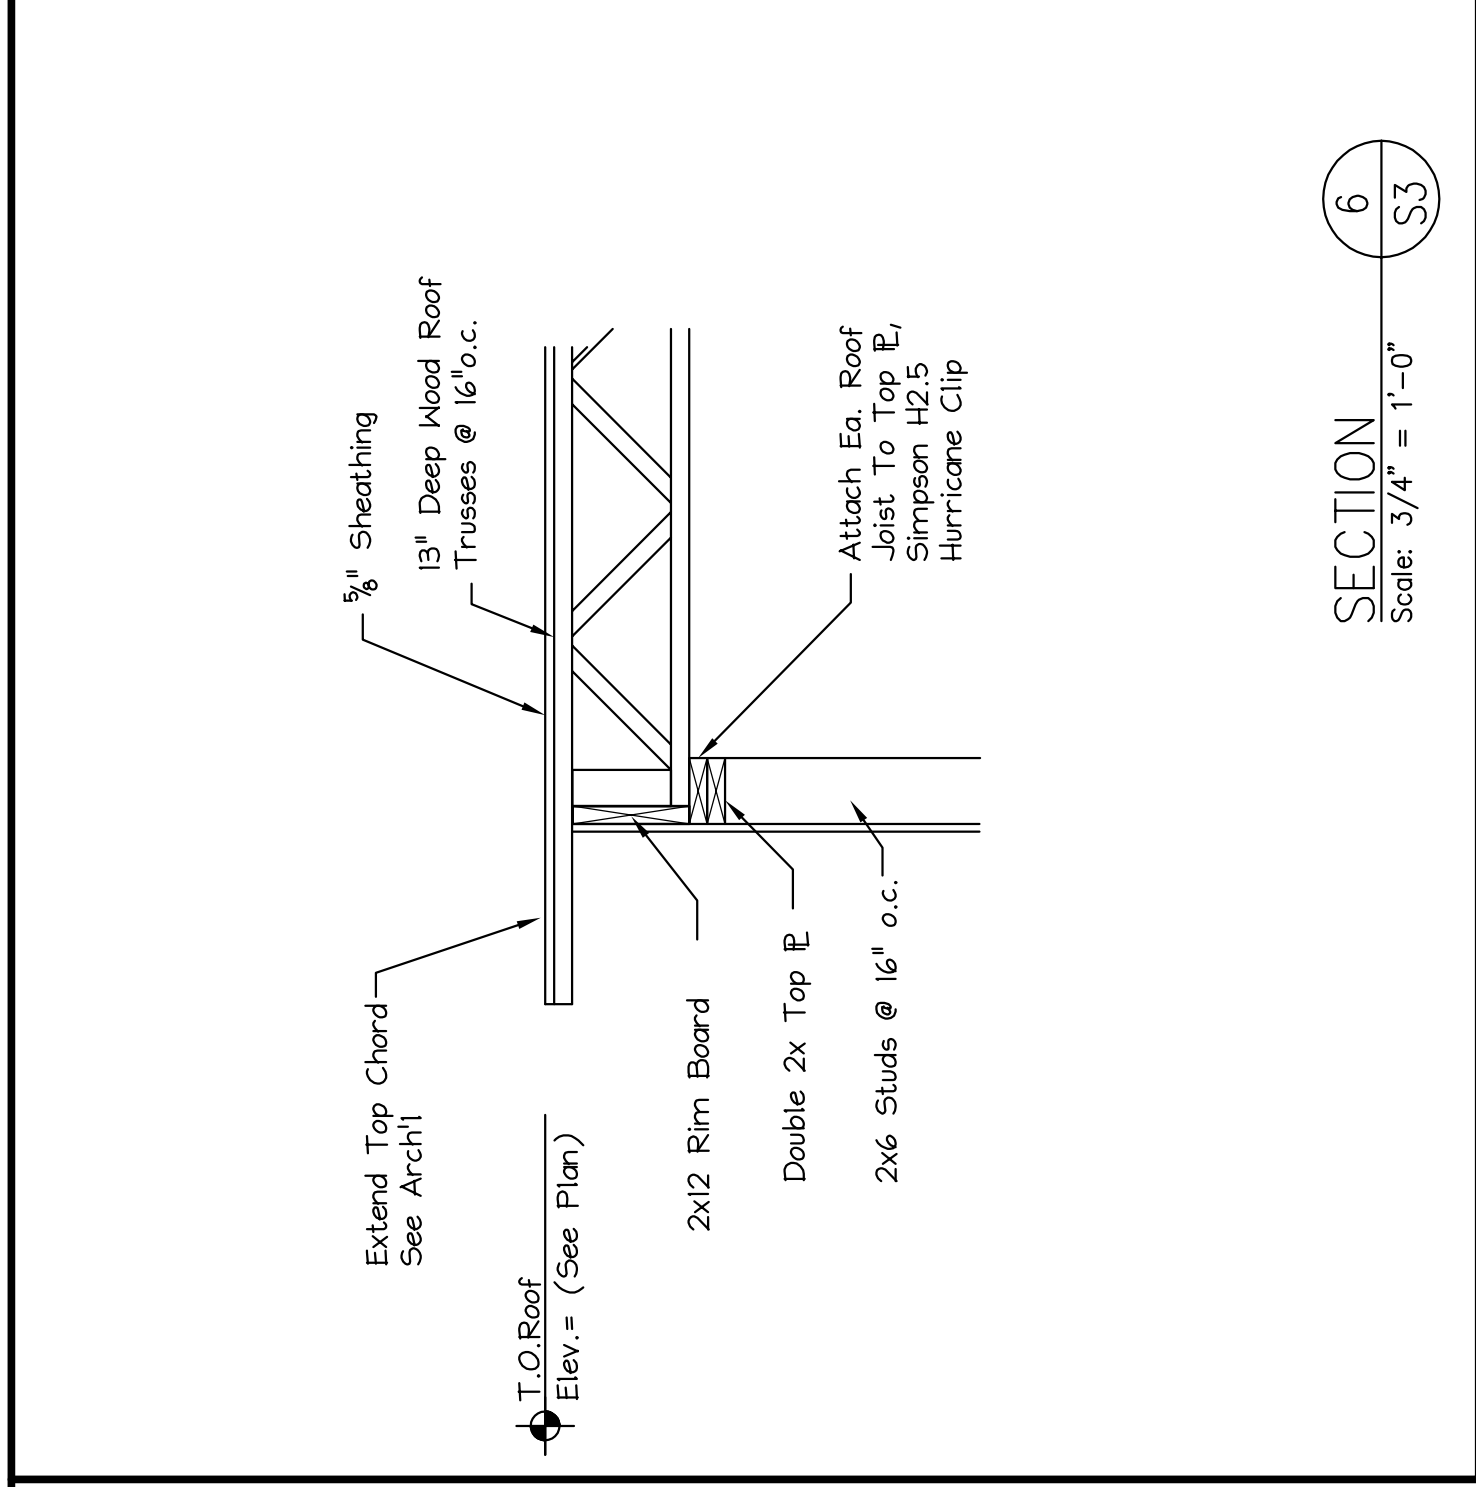


SECTION 6  
Scale: 3/4" = 1'-0"

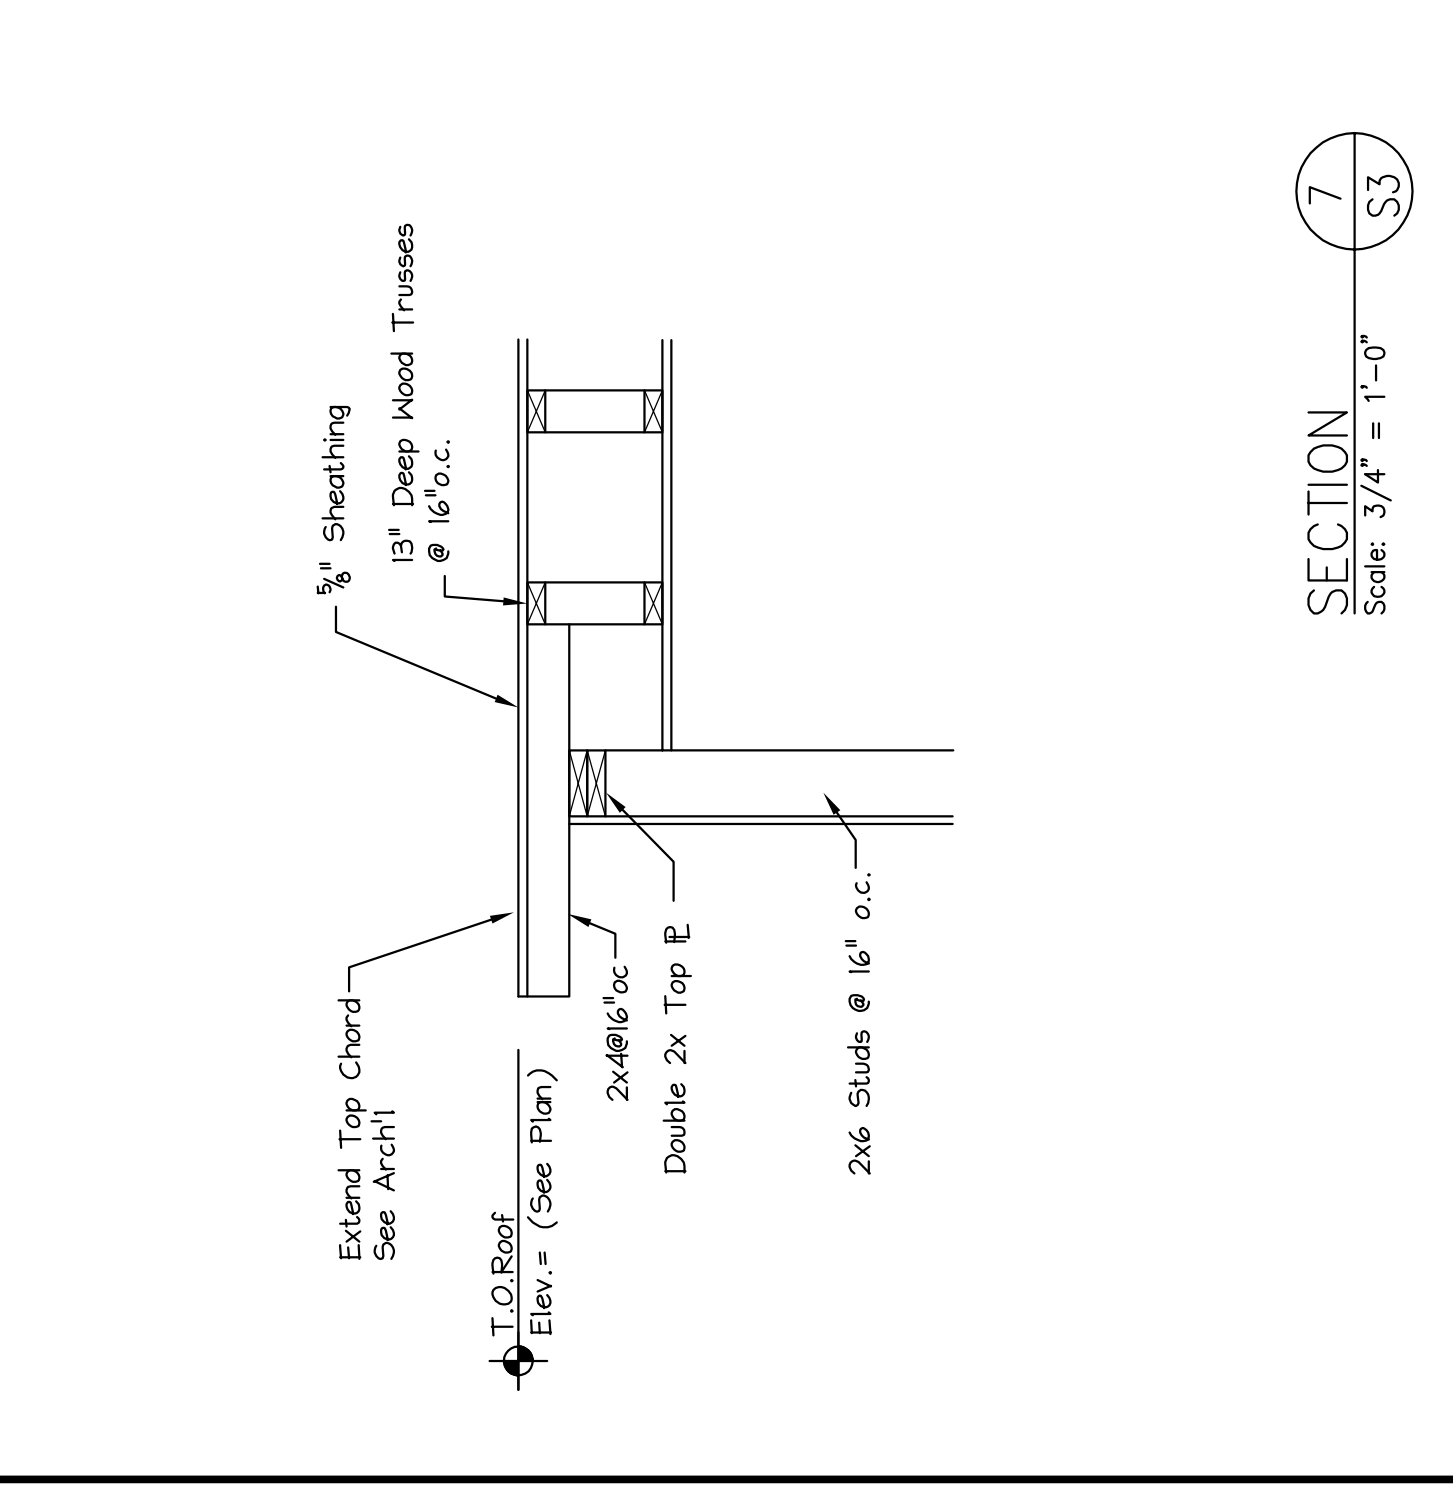

SECTION 7  
Scale: 3/4" = 1'-0"

ISSUED 4.7.14

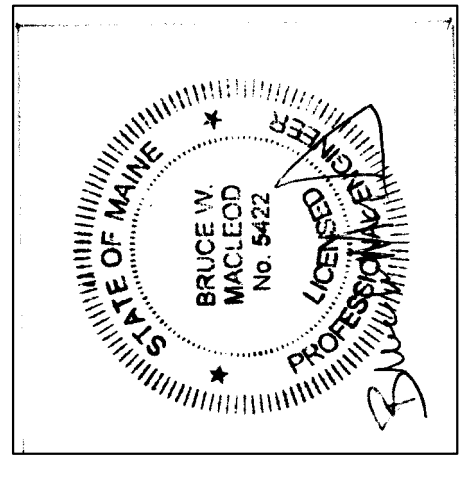

MACLEOD STRUCTURAL ENGINEERS, P.A. 90 Bridge Street Suite 222 Westbrook, Maine 04093 207.839.0980	
Renovation and Addition to	
218 Washington Ave. Portland, Maine	
TITLE	3RD FLOOR & ROOF FRAMING PLANS
DATE	04/05/14
SCALE	as noted
PROJECT NUMBER	S-7