


FRAME OPENING FOR _ FUTURE 3' X 7' DOOR

0 4 8 12 16 20 FT

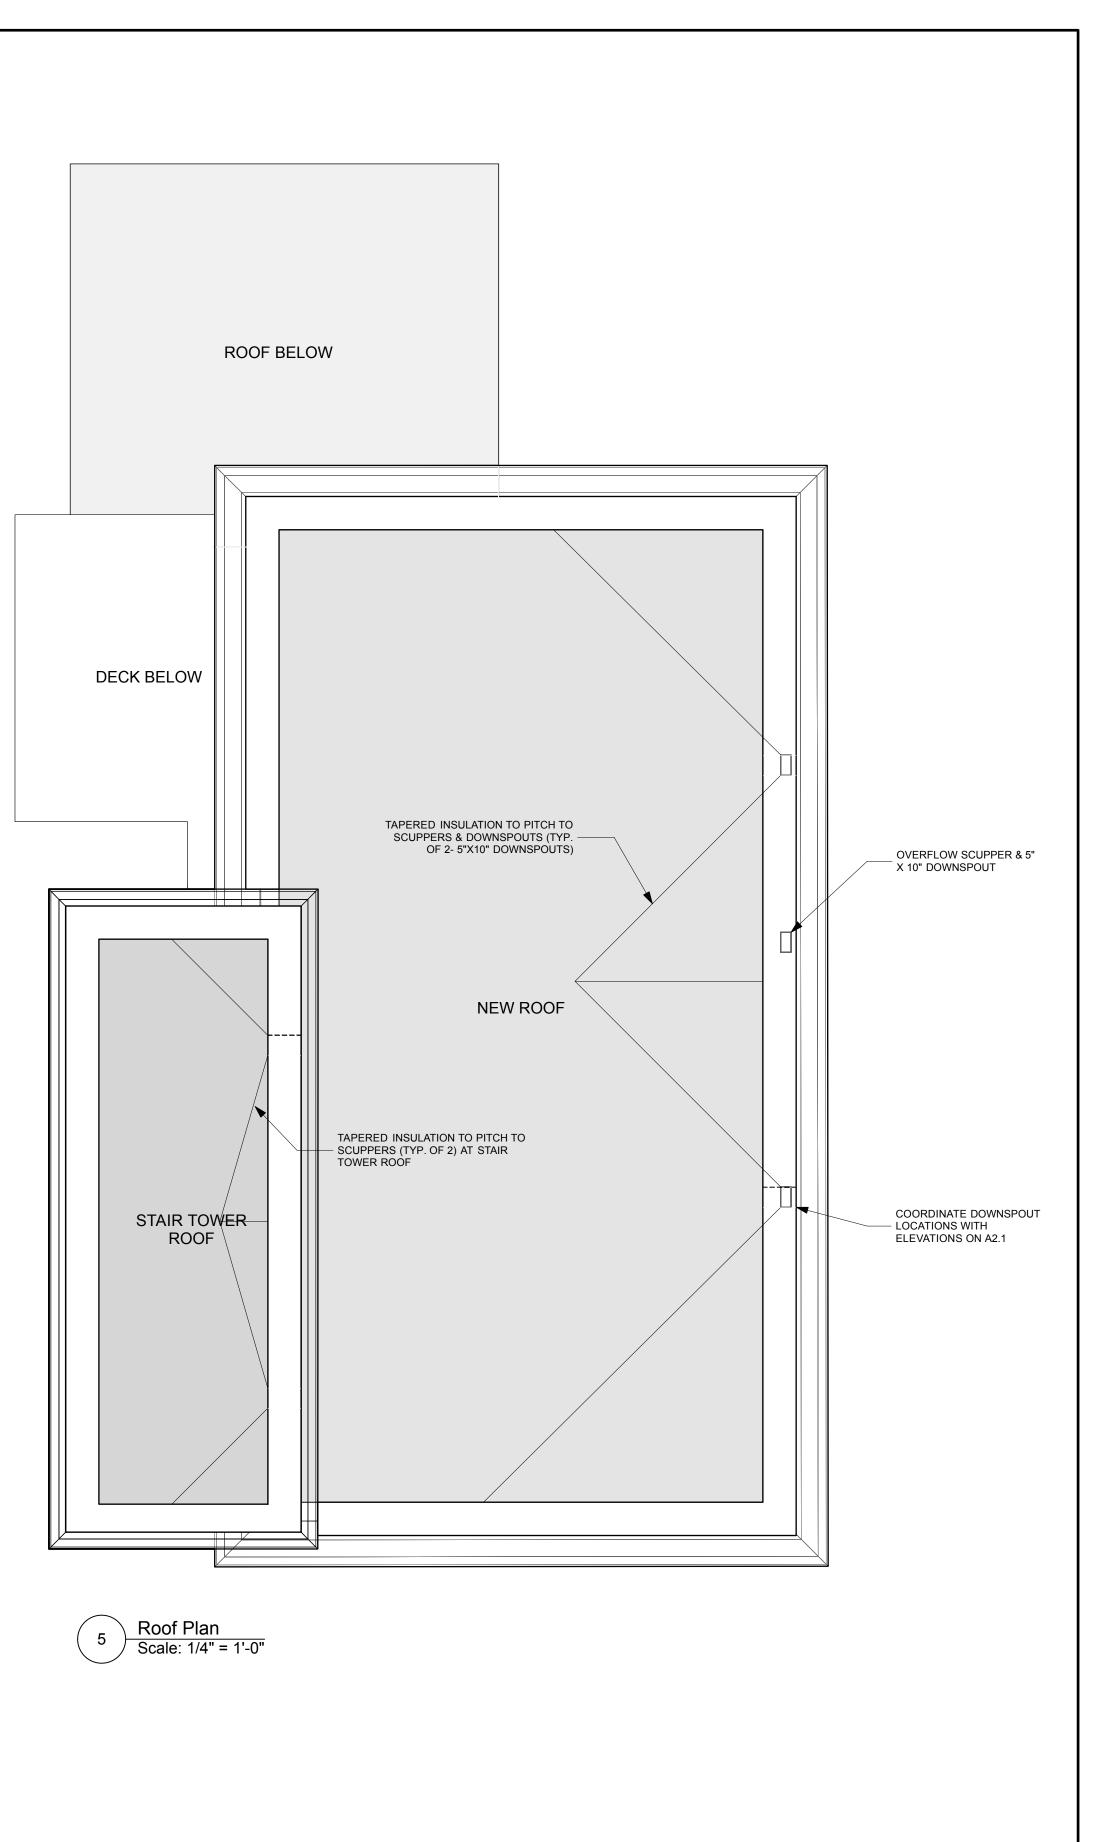

PRELIMINARY - NOT FOR CONSTRUCTION

Design Firm RESIDENTIAL DESIGN STUDIO, LLC Carol A. Morrissette 174 Danforth Street	Project Title 218 Washington Avenue Portland, Maine	Progress Set - Not for Construction	
		Project Number 13.70	Date 18 JUNE 2014
Portland, Maine 04102 T 207.699.4184 C 207.671.7965	B-1b Zone	Drawn By CAM	Sheet No.
Revisions 1 .	Sheet Title CBL 10-A-15	Sheet Scale 1/4" = 1'-0" UNO	A1.2
2 3	Floor Plans	CAD File Number MorsePlanAv2014	