


2 SECOND FLOOR PLAN
3/32" = 1'-0"

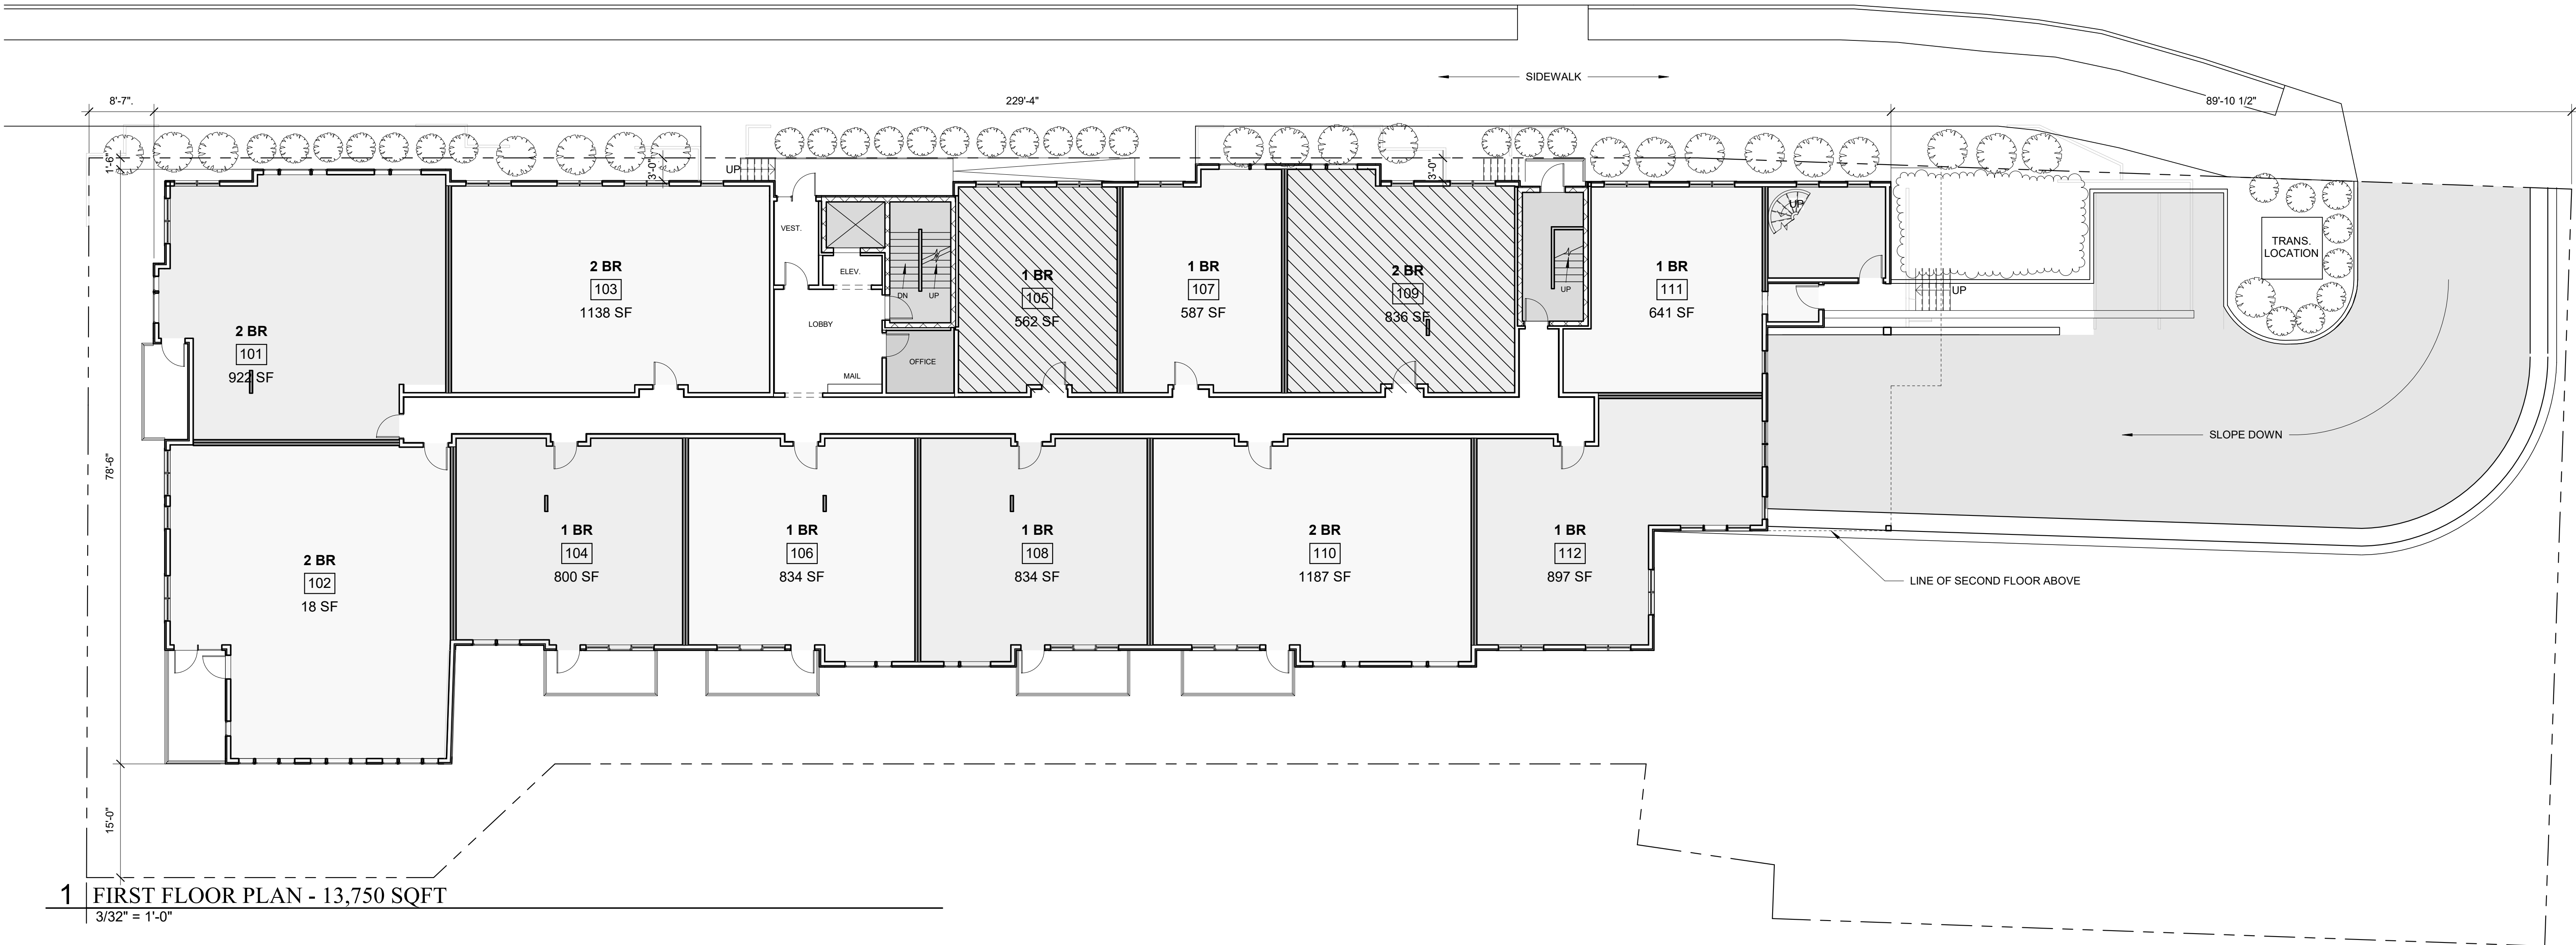

1 FIRST FLOOR PLAN - 13,750 SQFT
3/32" = 1'-0"

Prepared For:
218 Washington
Avenue LLC

Consultant:

Architect:
ARCHETYPE
architects
48 Union Wharf Portland, Maine 04101
(207) 772-6022 ARCHETYPE@ARCHETYPEPA.COM

Project:
218 WASHINGTON
AVE
218 WASHINGTON AVE
PORTLAND MAINE

Revisions:

Date: 5/5/2017
Scale: 3/32" = 1'-0"
FIRST & SECOND
FLOOR PLANS

A1.01