


2 | FOURTH FLOOR PLAN  
3/32" = 1'-0"

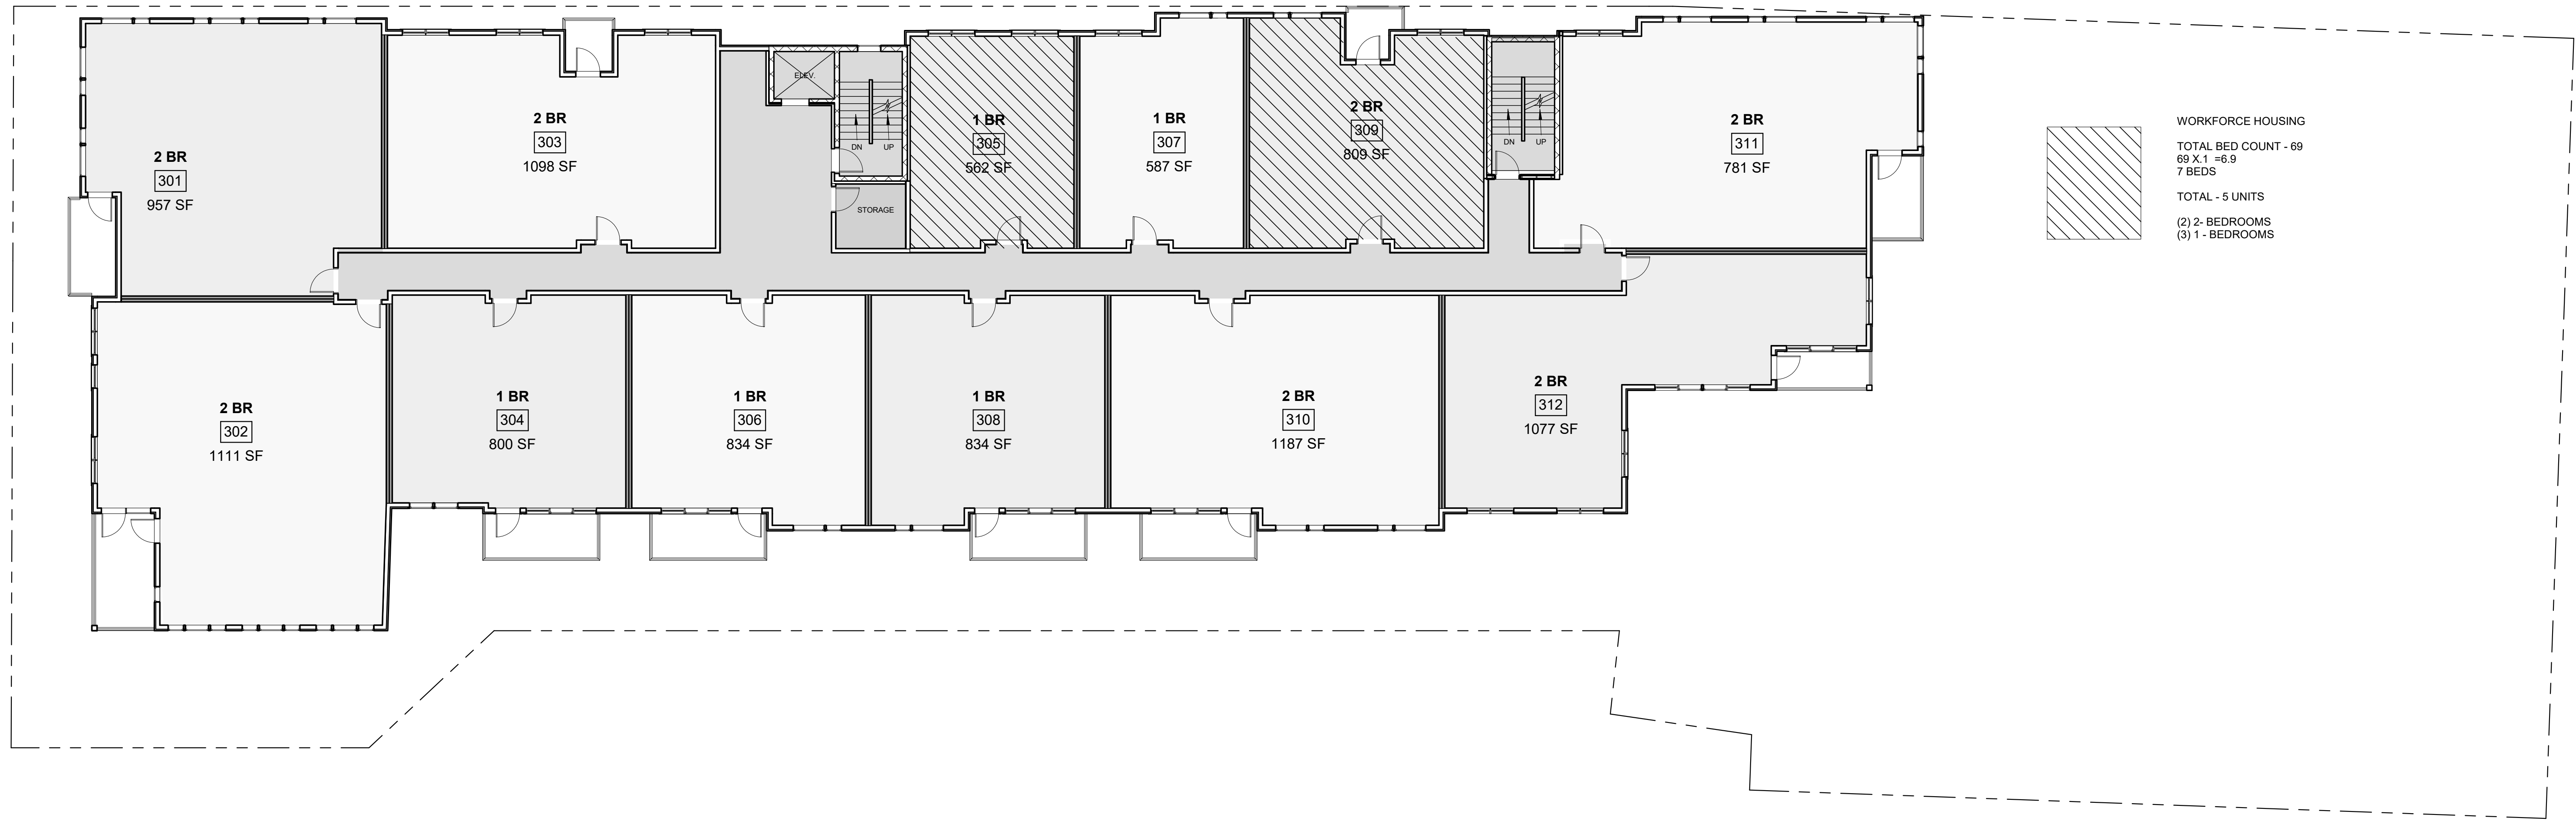

1 | THIRD FLOOR  
3/32" = 1'-0"

Prepared For:  
218 Washington  
Avenue LLC  
Address  
City, State

Consultant:  
**ARCHETYPE**  
architects  
48 Union Wharf Portland, Maine 04101  
(207) 772-0022 ARCHETYPE@ARCHETYPEPA.COM

Project:  
218 WASHINGTON  
AVE  
218 WASHINGTON AVE  
PORTLAND MAINE

Revisions:  
1 7-28-2017 Revision 1  
7

Date:  
5/5/2017

Scale:  
3/32" = 1'-0"

THIRD AND FOURTH  
FLOOR PLAN

A1.02