






1 | WEST ELEVATION - ANDERSON STREET
3/32" = 1'-0"

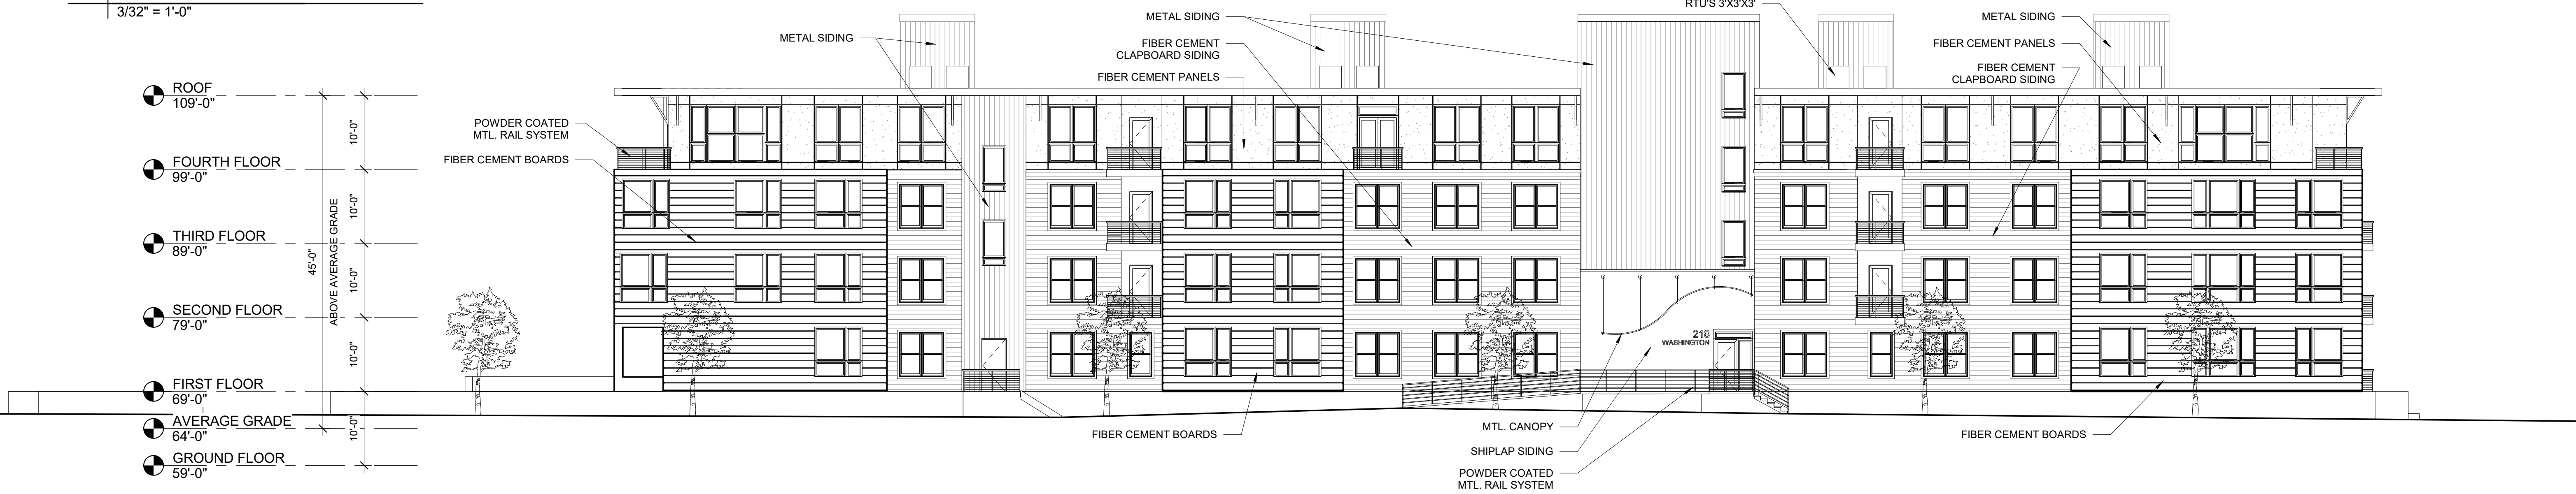

2 | EAST ELEVATION - WASHINGTON AVE
3/32" = 1'-0"

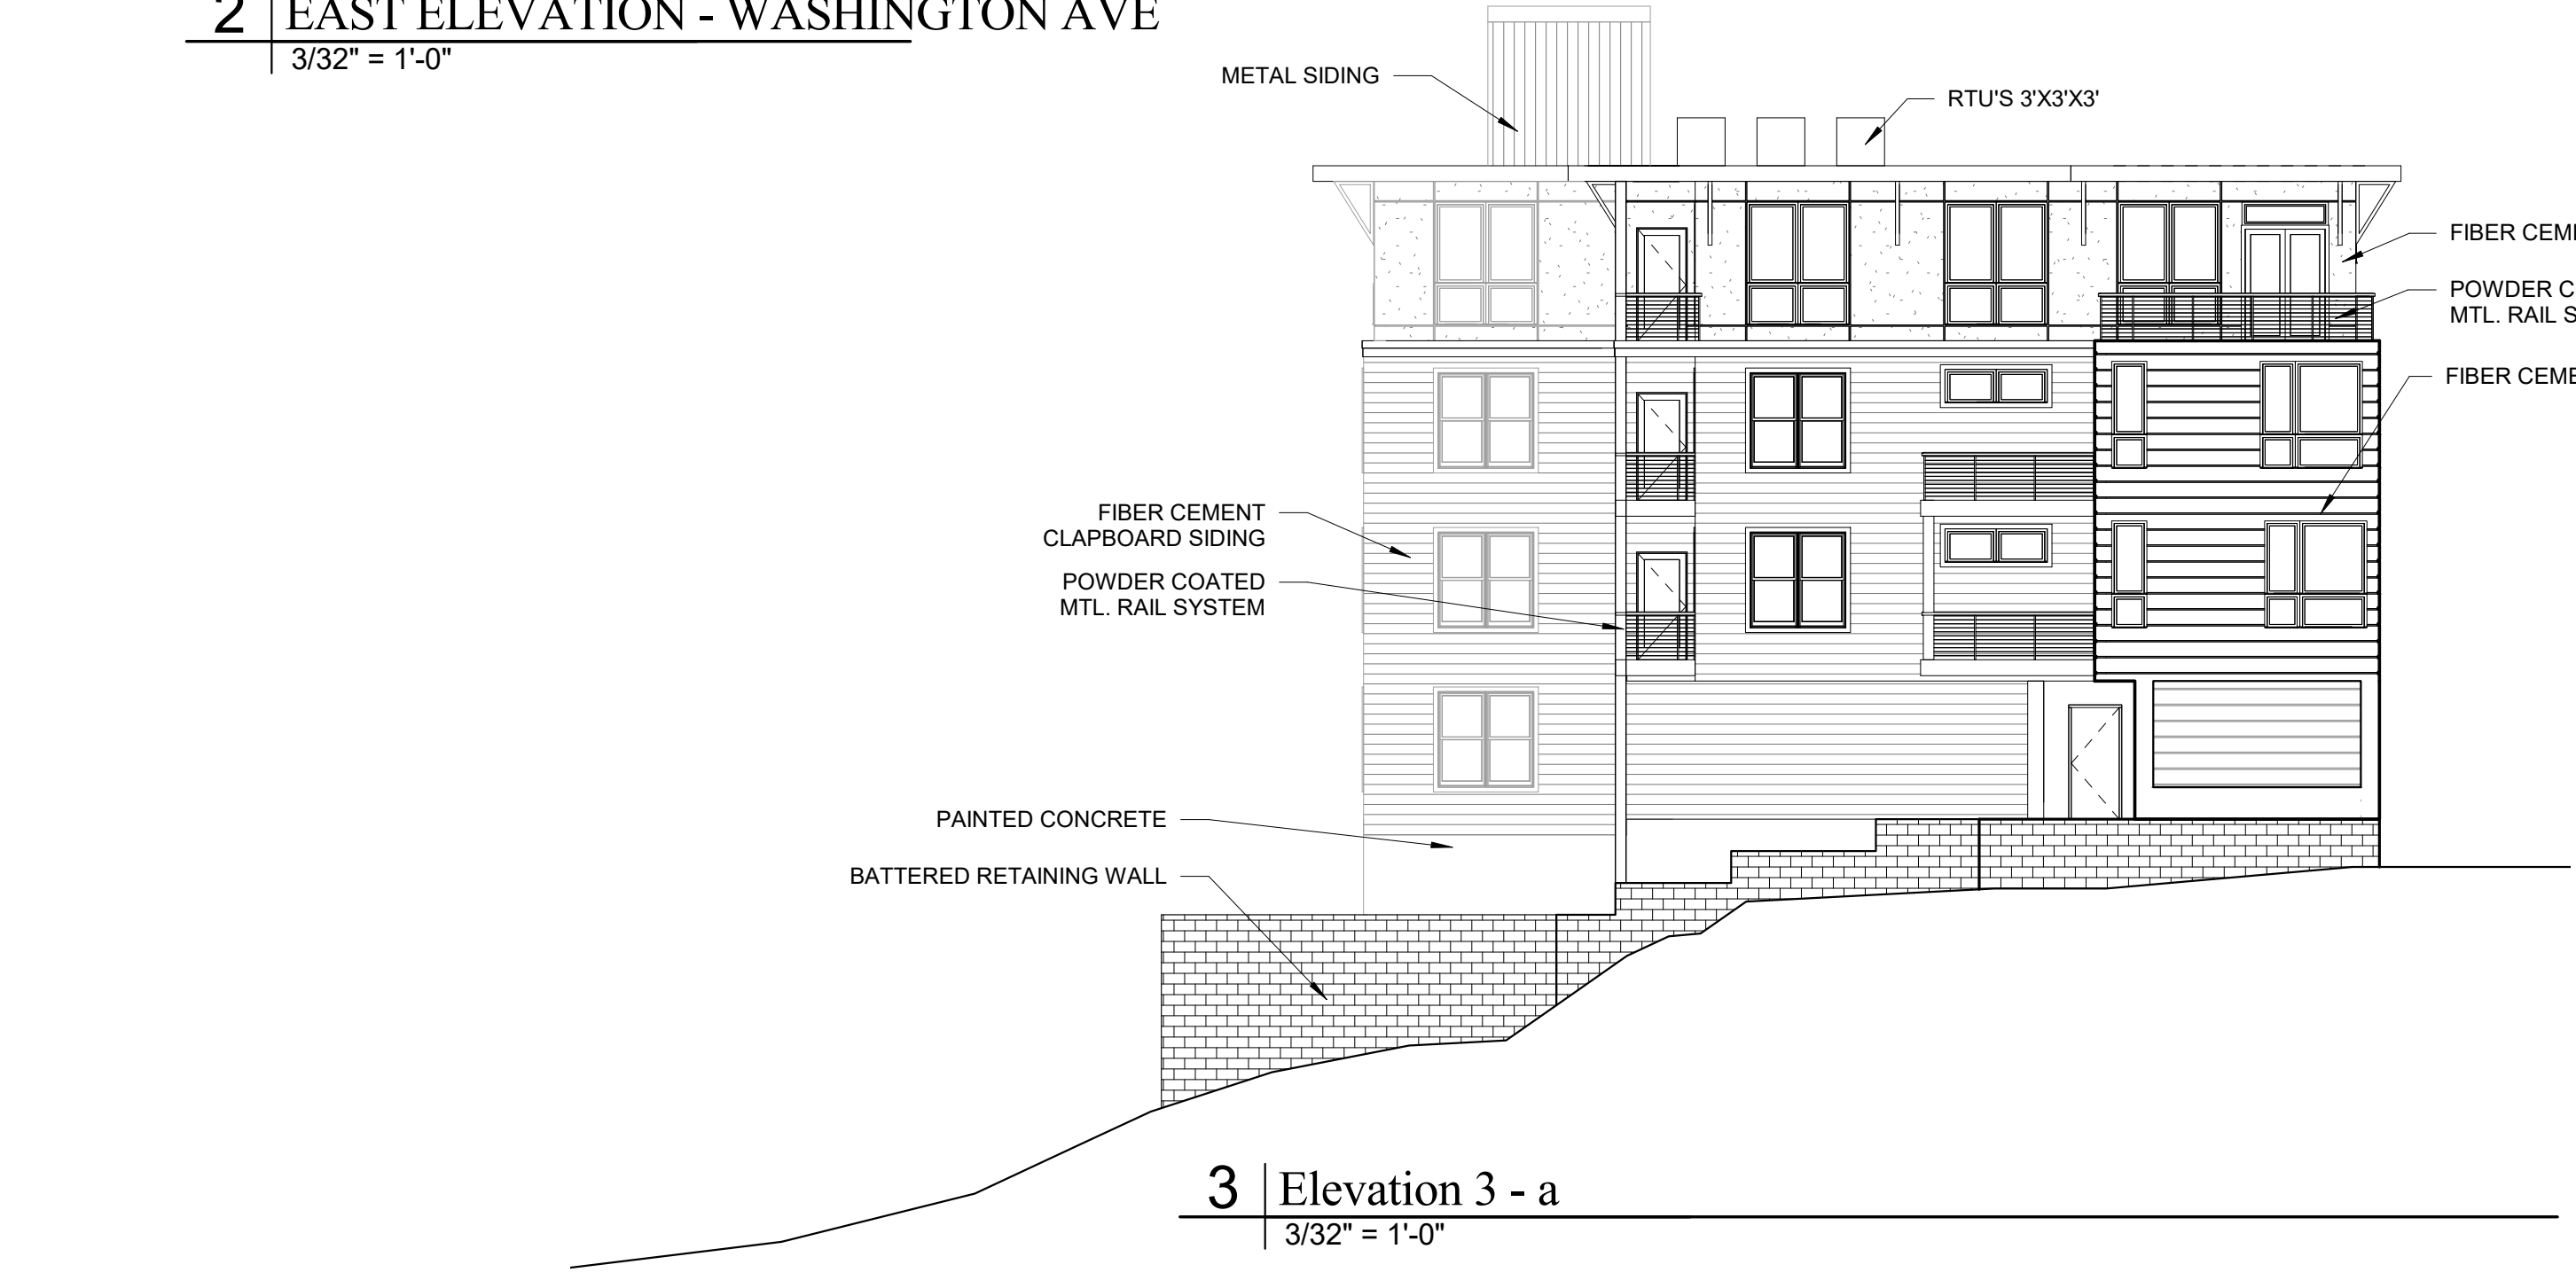

3 | Elevation 3 - a
3/32" = 1'-0"

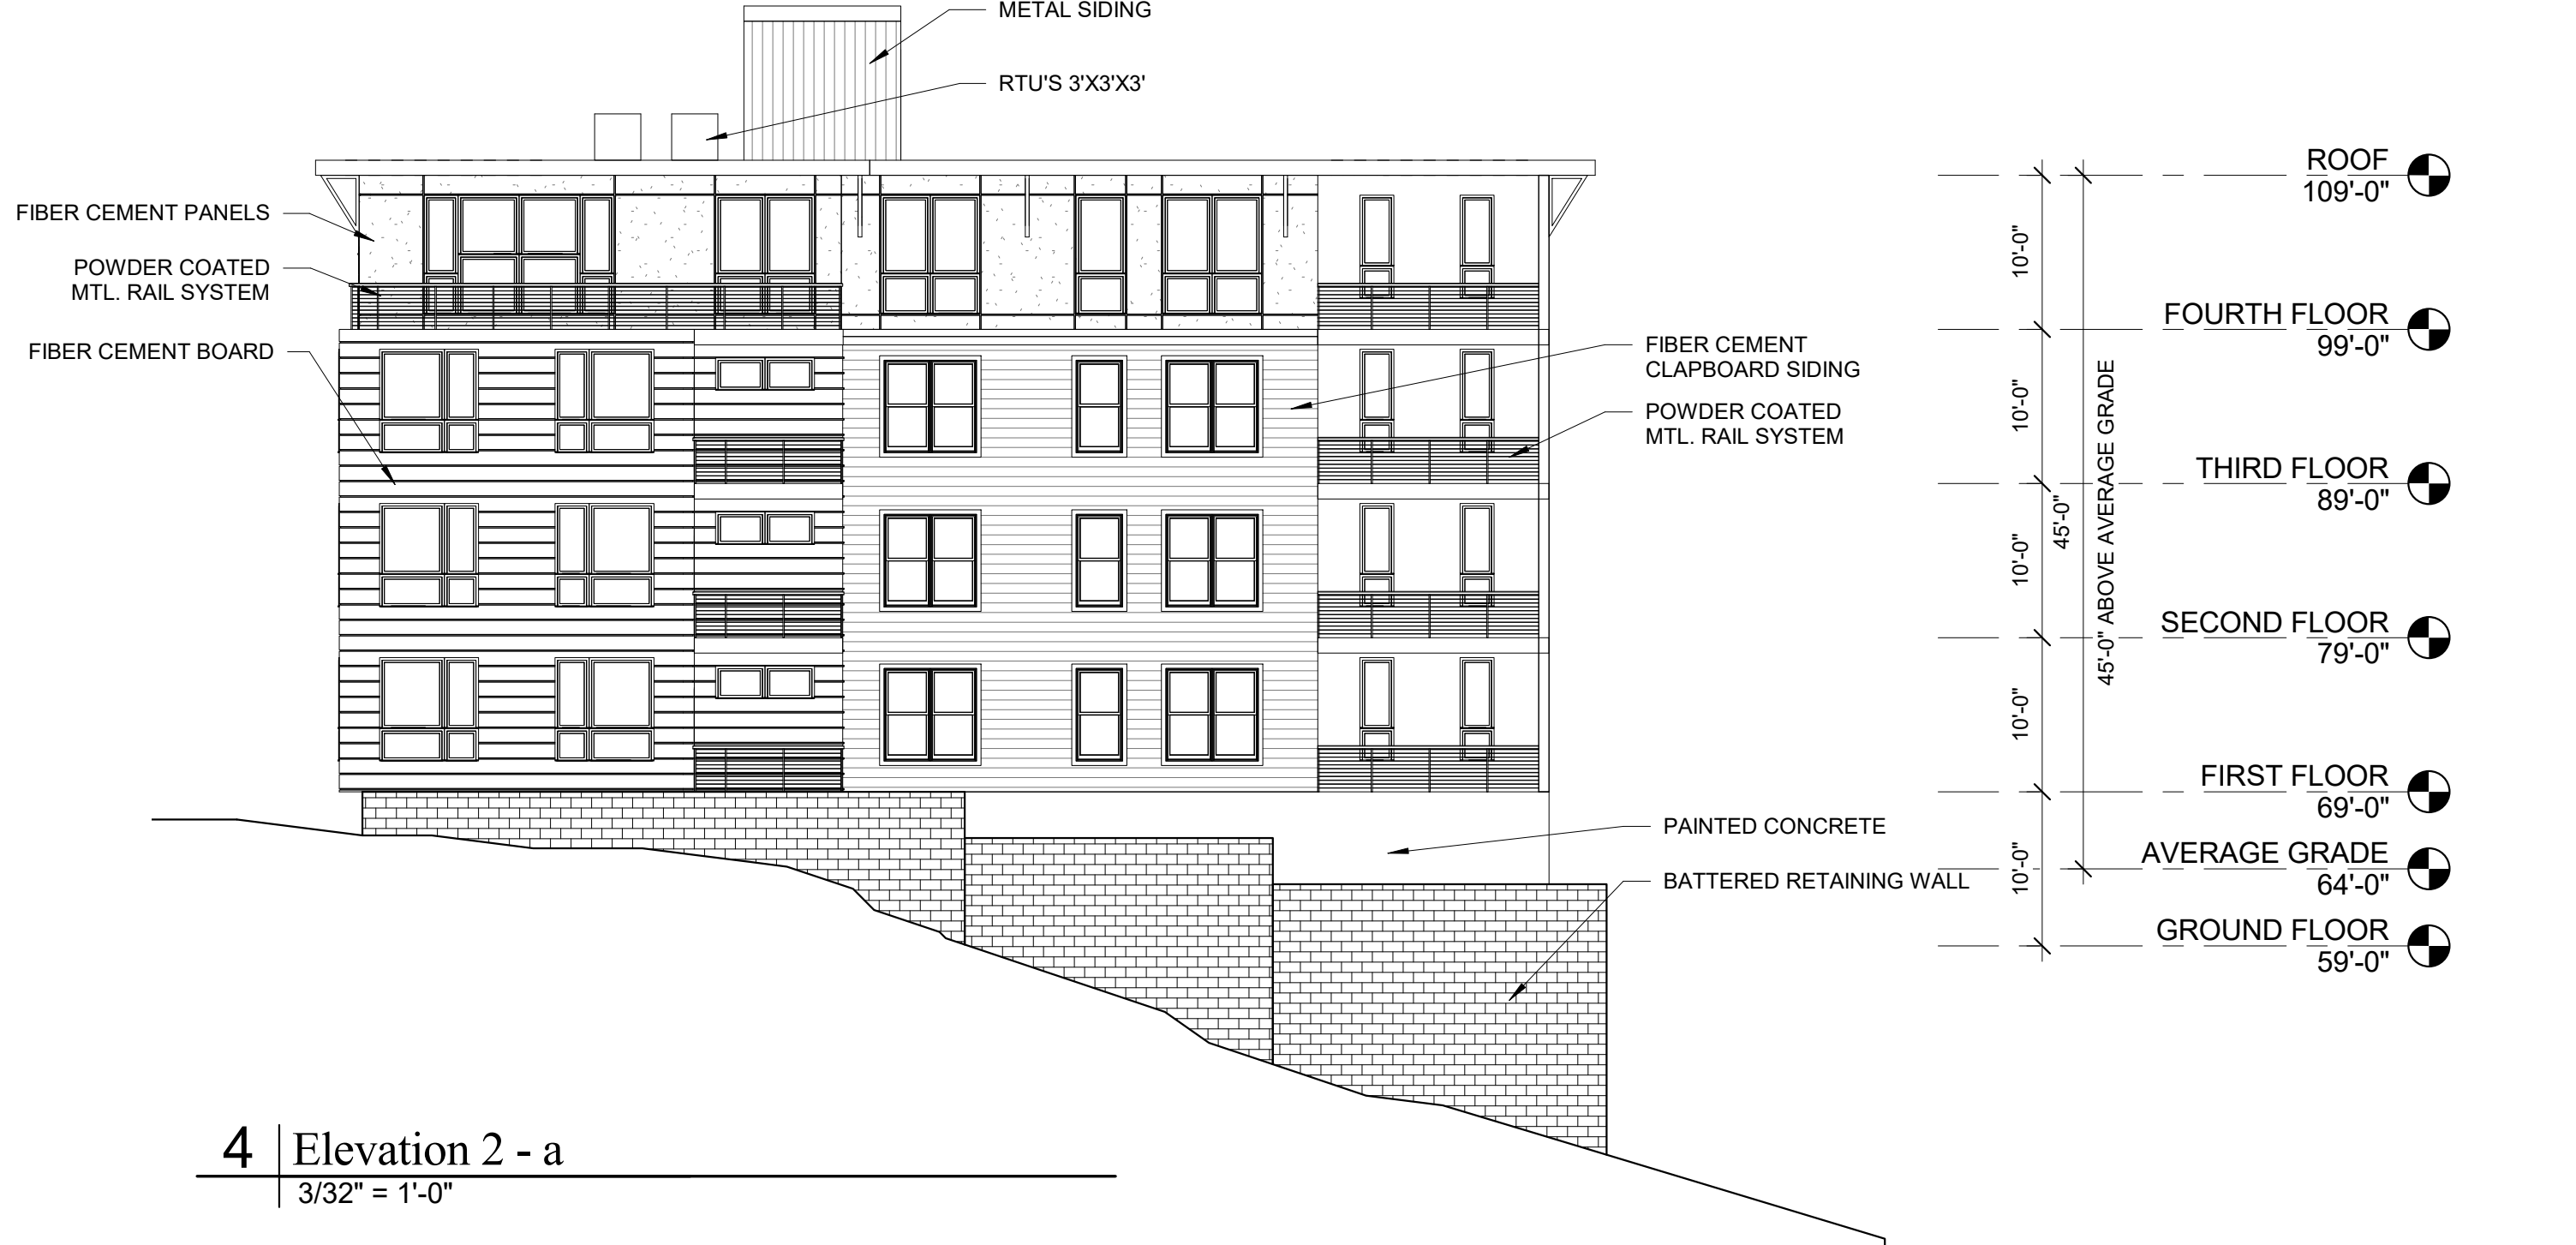

4 | Elevation 2 - a
3/32" = 1'-0"

Prepared For:
218 Washington Avenue LLC
199 Elderberry Rd
South Portland, Maine

Consultant:
ARCHETYPE architects
48 Union Wharf Portland, Maine 04101
(207) 772-6022 ARCHETYPE@ARCHETYPEPA.COM

Project:
218 WASHINGTON AVE
PORTLAND MAINE

Date: Nov. 2016
Scale: 3/32" = 1'-0"
Revisions:
Building Elevations

A2.01