

Project Title
**BAYVIEW HEIGHTS
 ROOF & WINDOW
 RENOVATIONS**
 Volunteers of America Northern New England
 158 North Street
 Portland, Maine

DEMO LEGEND

- ① REMOVE EXG ROOFING MEMBRANE – NOTED BY HATCH AREA ON PLAN.
 - ② REMOVE UNUSED EXG EXH VENTS – PENETRATIONS IN CONC. DECK TO BE INFILLED SEE DWG A1S11.
 - ③ REMOVE EXG INSULATION DOWN TO EXISTING CONC. DECKING.
 - ④ REMOVE UNUSED EXG CAPPED VENT PIPES.
 - ⑤ REMOVE EXISTING METAL ROOF EDGE WHERE ROOFING IS REMOVED.
- EXISTING TO BE REMOVED
 --- EXISTING TO REMAIN

GENERAL NOTES


- 1. REFER TO DETAILS ON SH1, A1S1, TO DETERMINE EXTENT OF REMOVALS AND DEMOLITION IN REFERENCE TO NEW WORK.

Issue Dates	Description
04-28-11	ISSUED FOR CONSTRUCTION
04-20-11	PROGRESS DRAWINGS

Drawing Title
DEMO ROOF PLAN

Drawing Number

A05.1

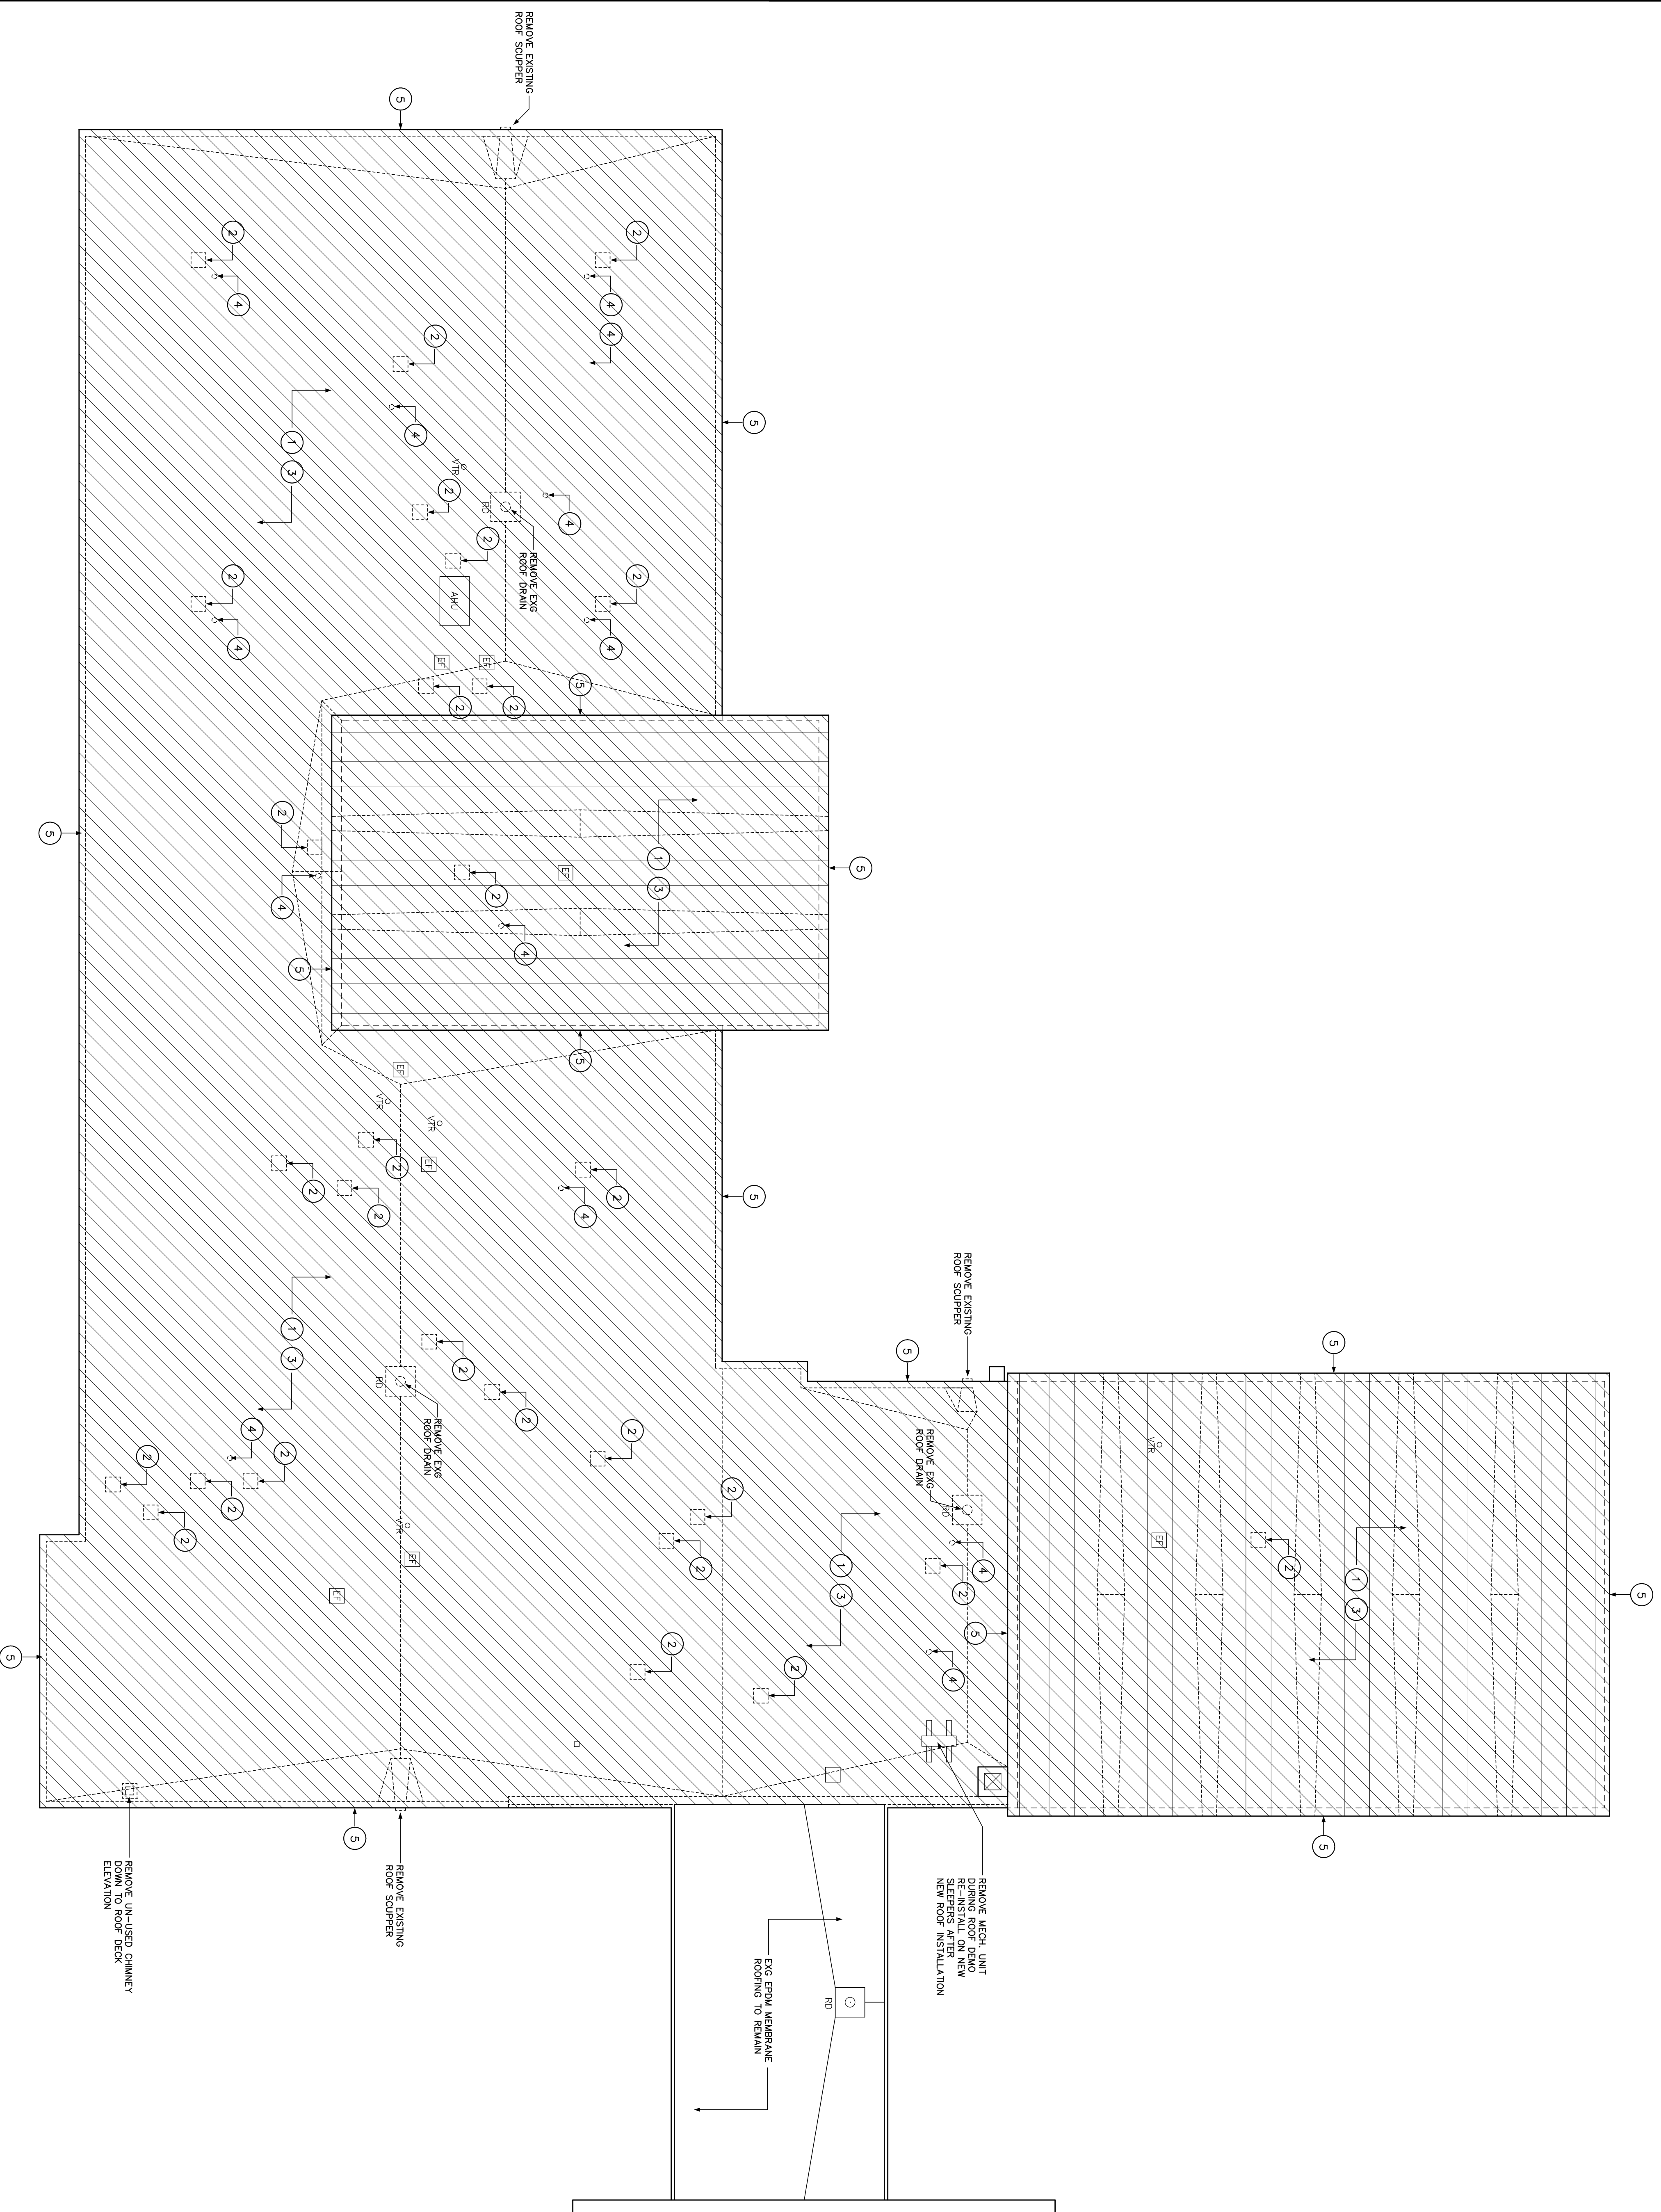

ROOF PLAN
 1/8" = 1'-0"
A1