

Project Title
**BAYVIEW HEIGHTS
 ROOF & WINDOW
 RENOVATIONS**

Volunteers of America Northern New England
 158 North Street
 Portland, Maine

DEMO LEGEND

① REMOVE EXISTING WINDOWS INCLUDING ALUMINUM FRAMING, GLAZING AND ASSOCIATED CAULKING AND SEALANTS.

--- EXISTING TO BE REMOVED
 --- EXISTING TO REMAIN

GENERAL NOTES


1. REFER TO DETAILS ON SHIT. A501 TO DETERMINE EXTENT OF REMOVALS AND DEMOLITION IN REFERENCE TO NEW WORK.

Issue Dates	Description
04-28-11	ISSUED FOR CONSTRUCTION
04-20-11	PROGRESS DRAWINGS


Drawing Title
DEMO ELEVATIONS

Drawing Number


A05.2

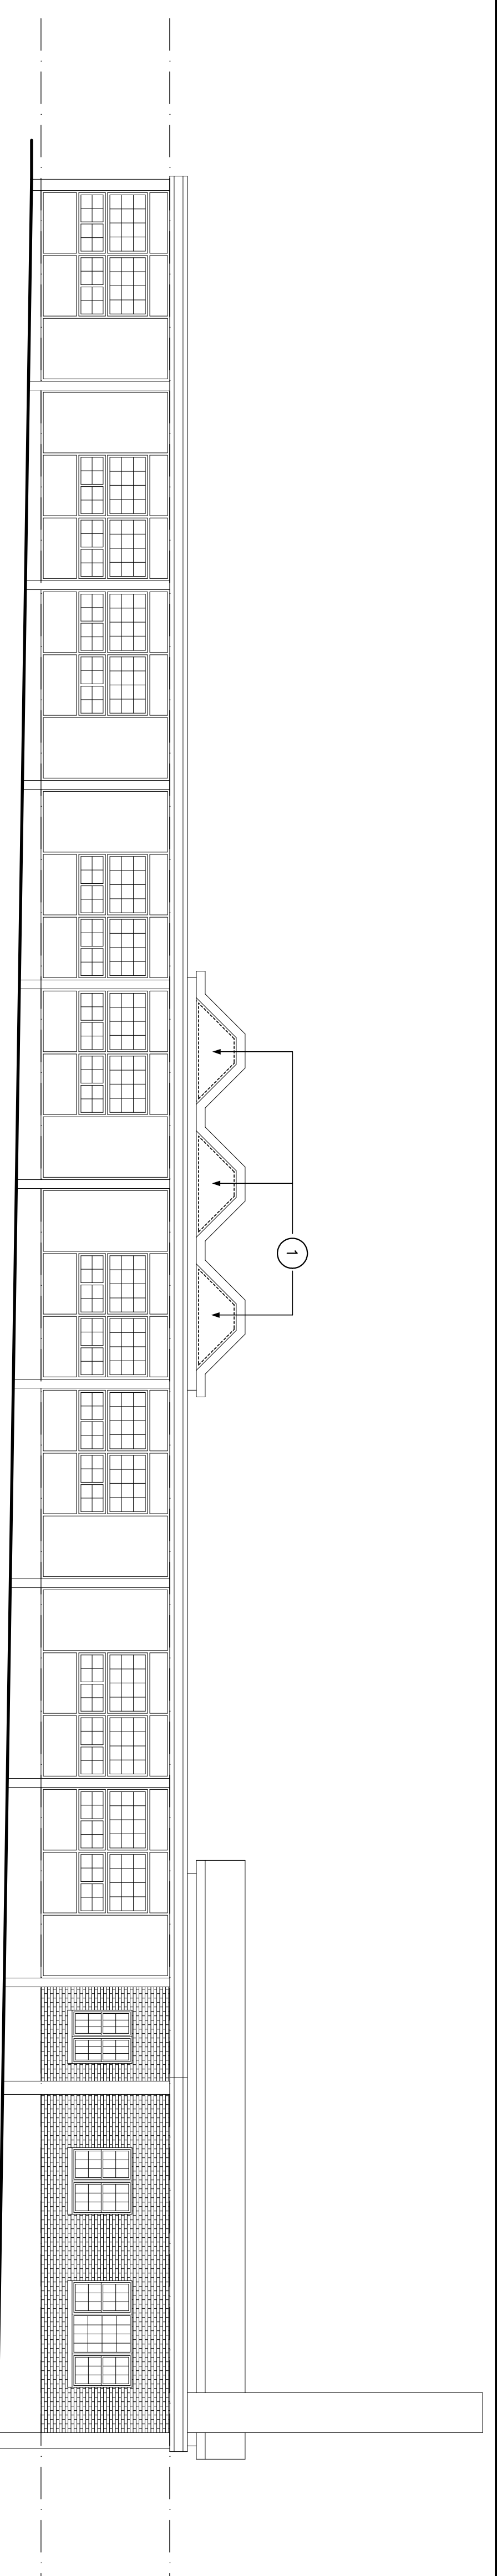


EAST ELEVATION
 1/8" = 1'-0"
D1

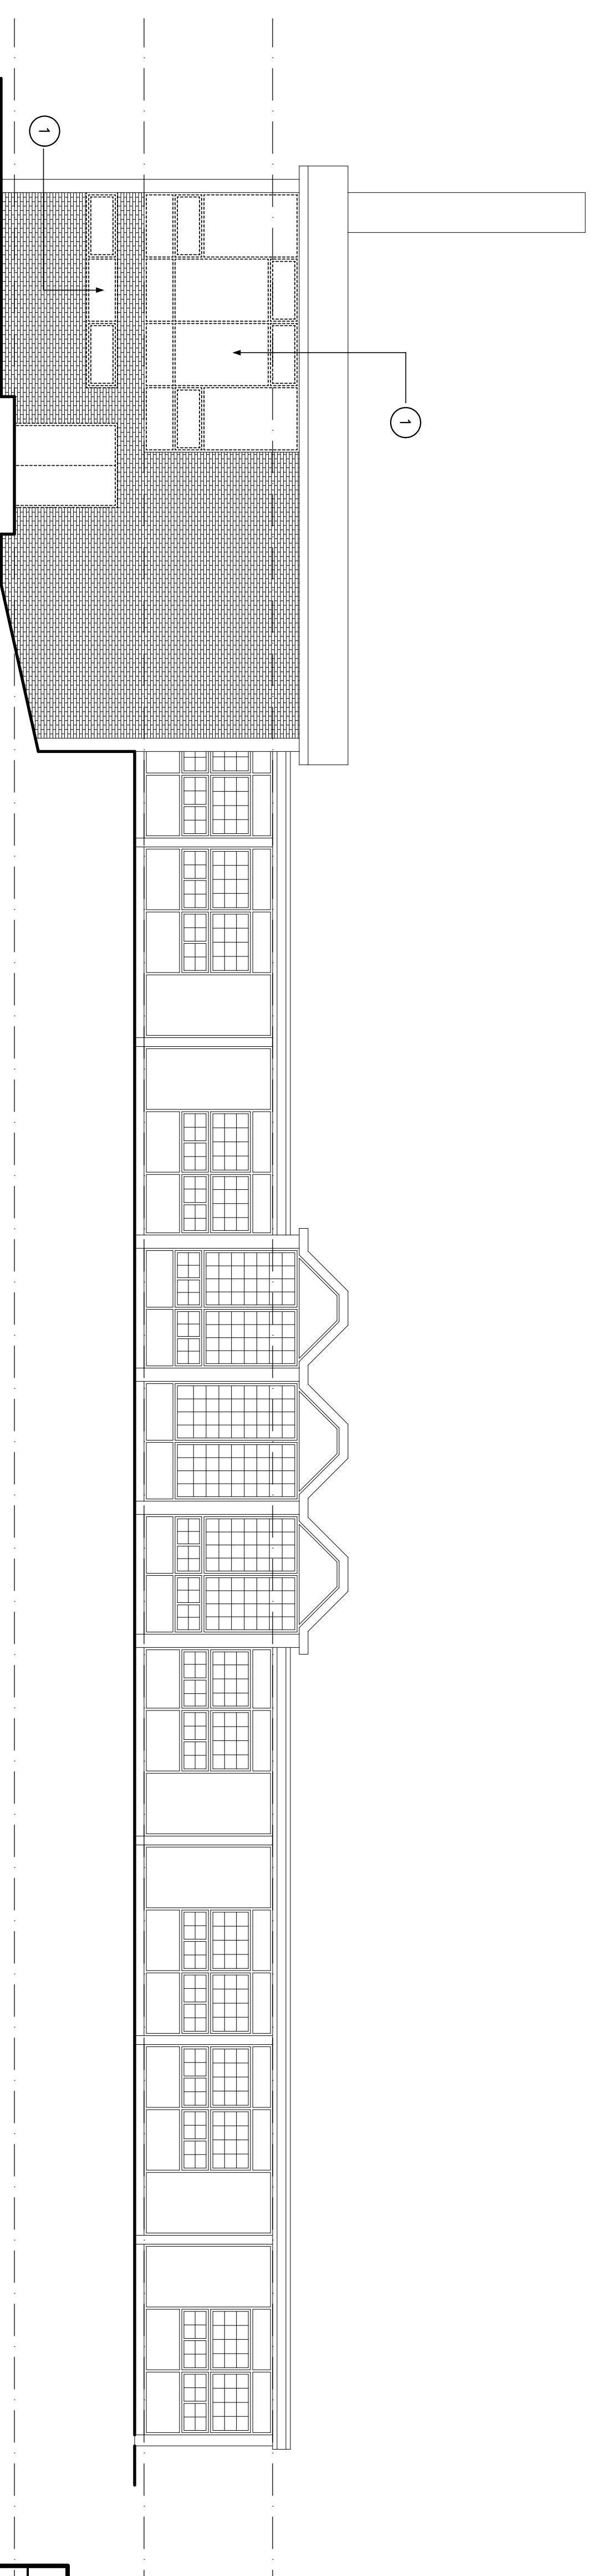

WEST ELEVATION
 1/8" = 1'-0"
C1

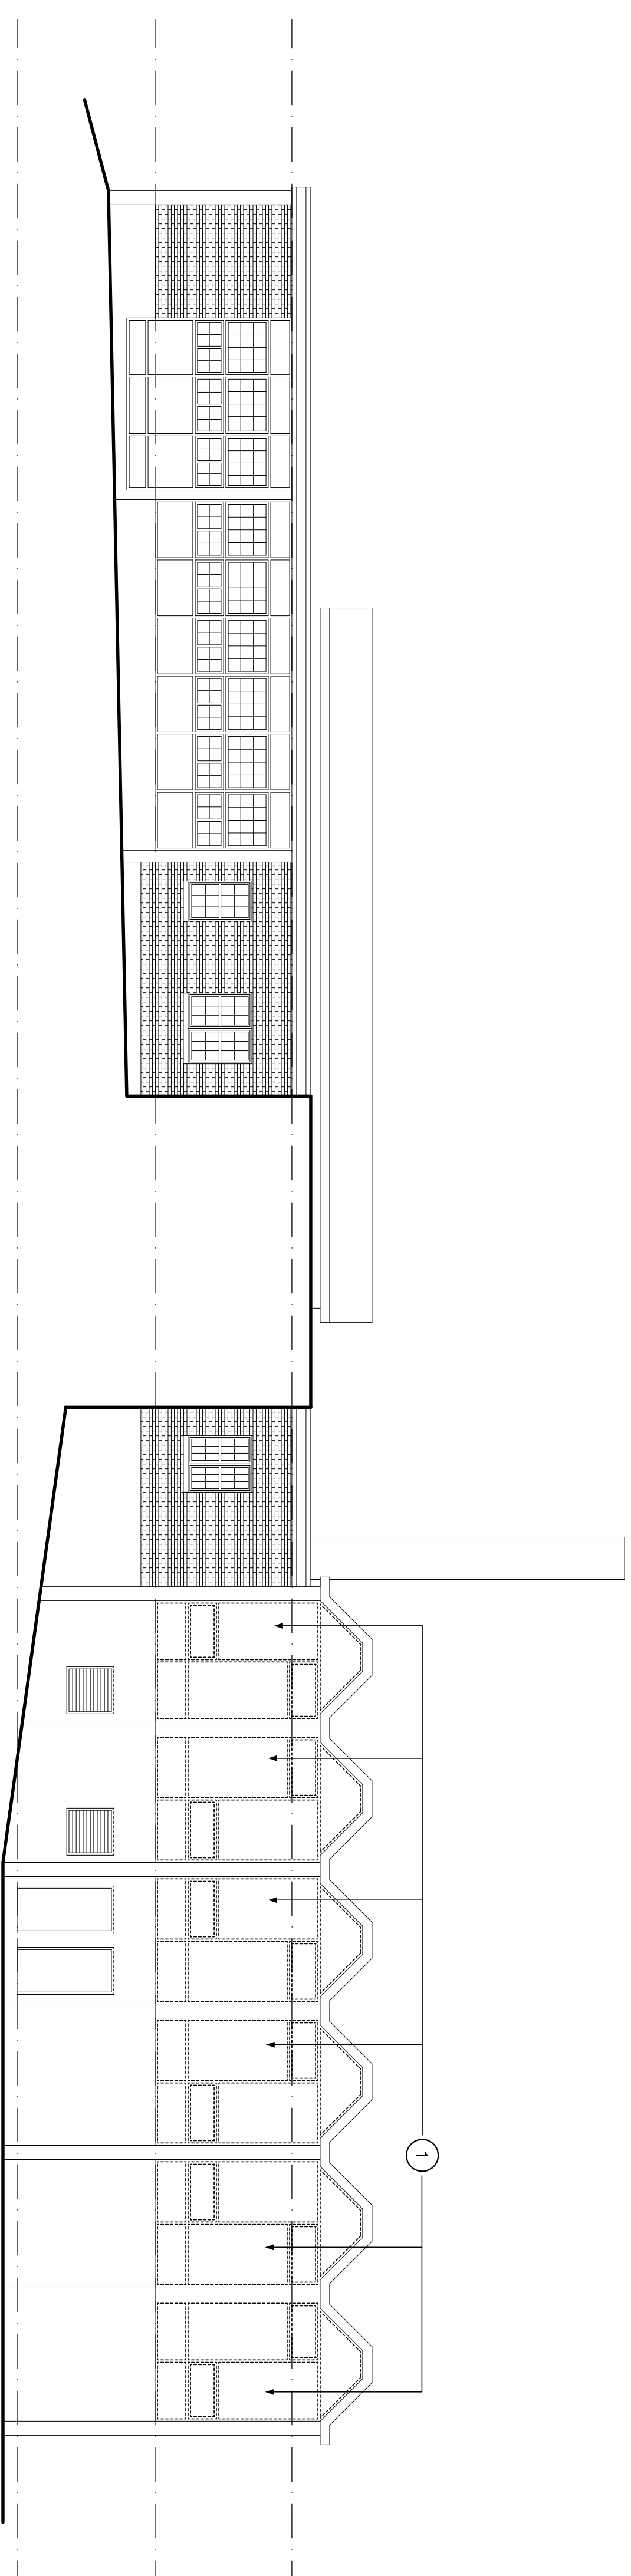

NORTH ELEVATION
 1/8" = 1'-0"
B1

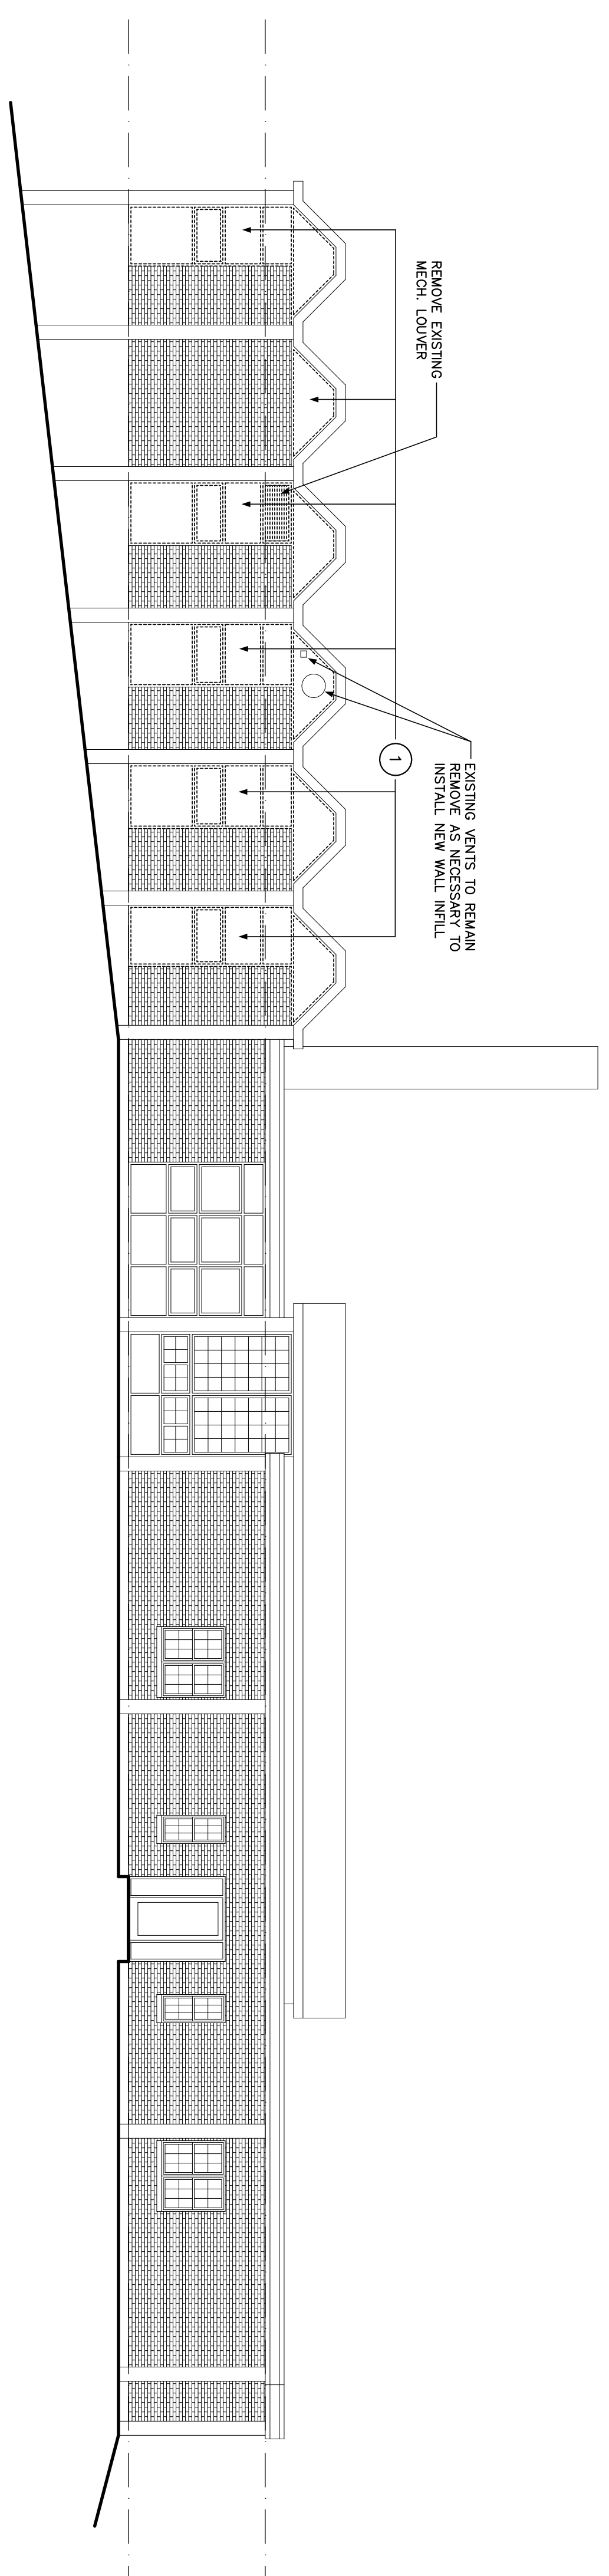

SOUTH ELEVATION
 1/8" = 1'-0"
A1