


Project Title  
**BAYVIEW HEIGHTS  
 ROOF & WINDOW  
 RENOVATIONS**


Volunteers of America Northern New England  
 158 North Street  
 Portland, Maine

**GENERAL NOTES**


1. REFER TO DRAWING SHEET A20.1 FOR WINDOW ELEVATIONS AND DETAILS.

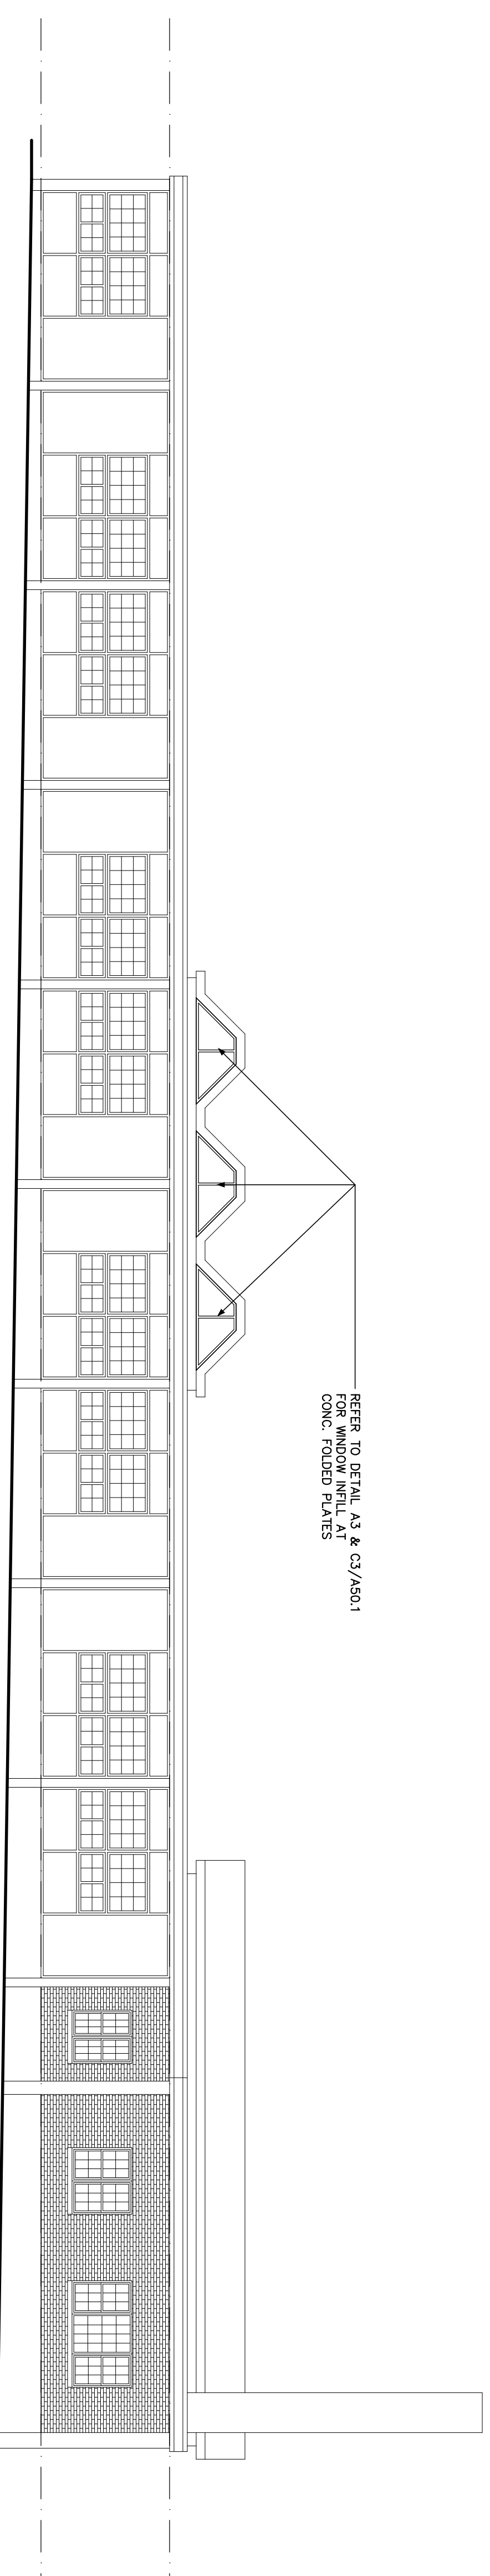


**EAST ELEVATION**  
 1/8" = 1'-0"  
**D1**

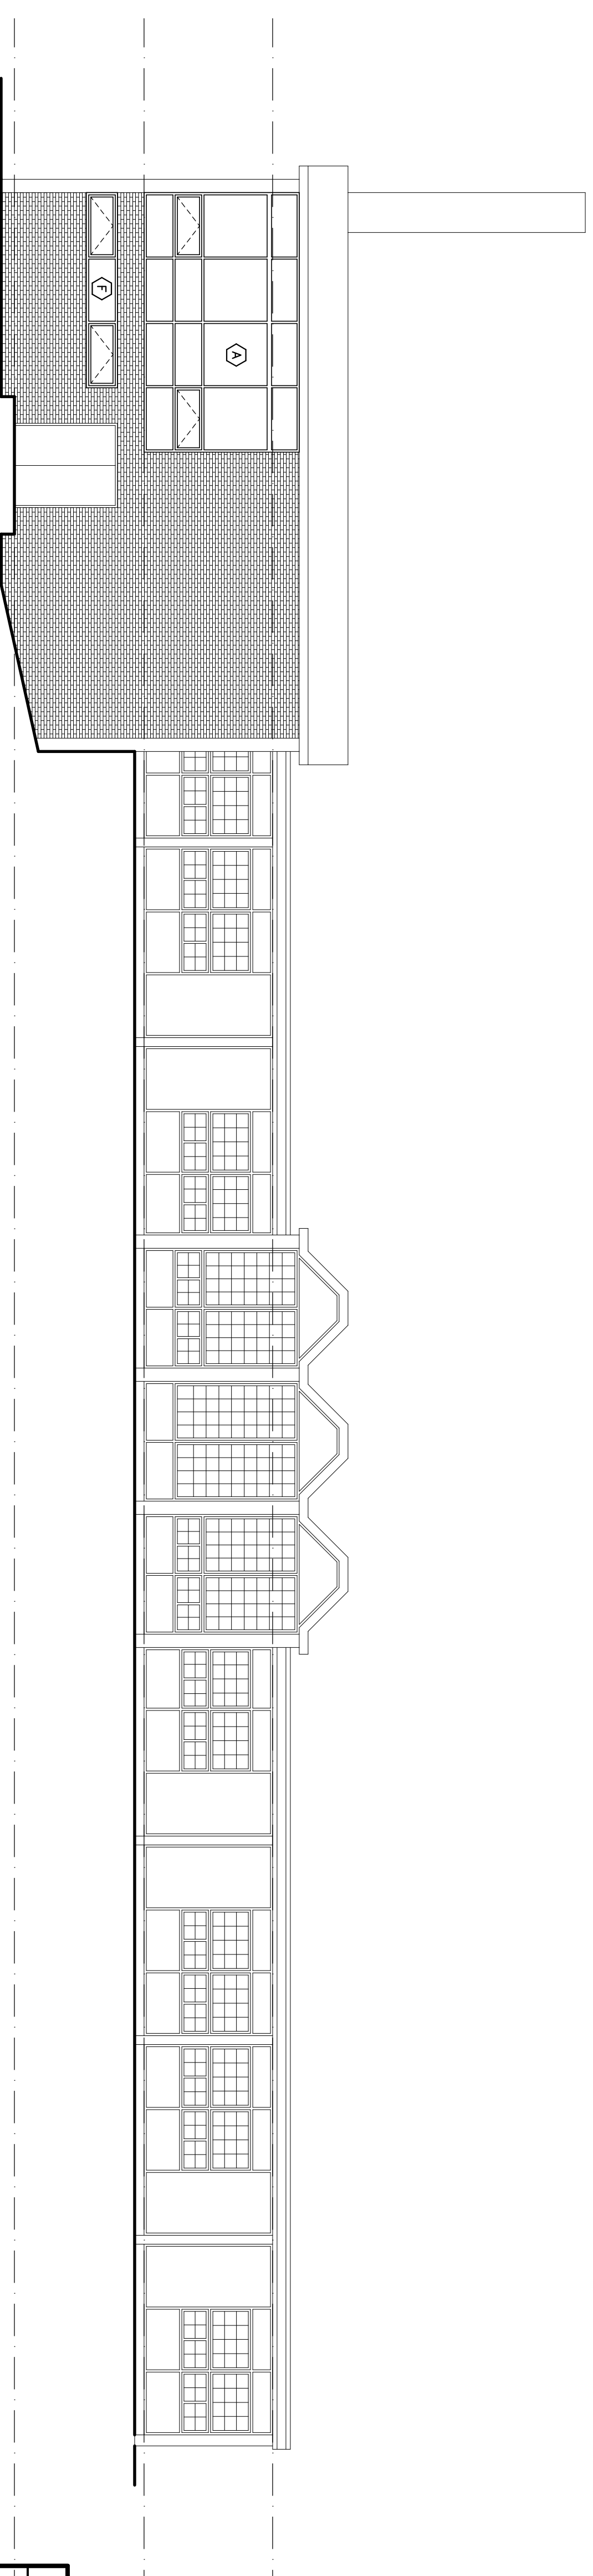

**WEST ELEVATION**  
 1/8" = 1'-0"  
**C1**

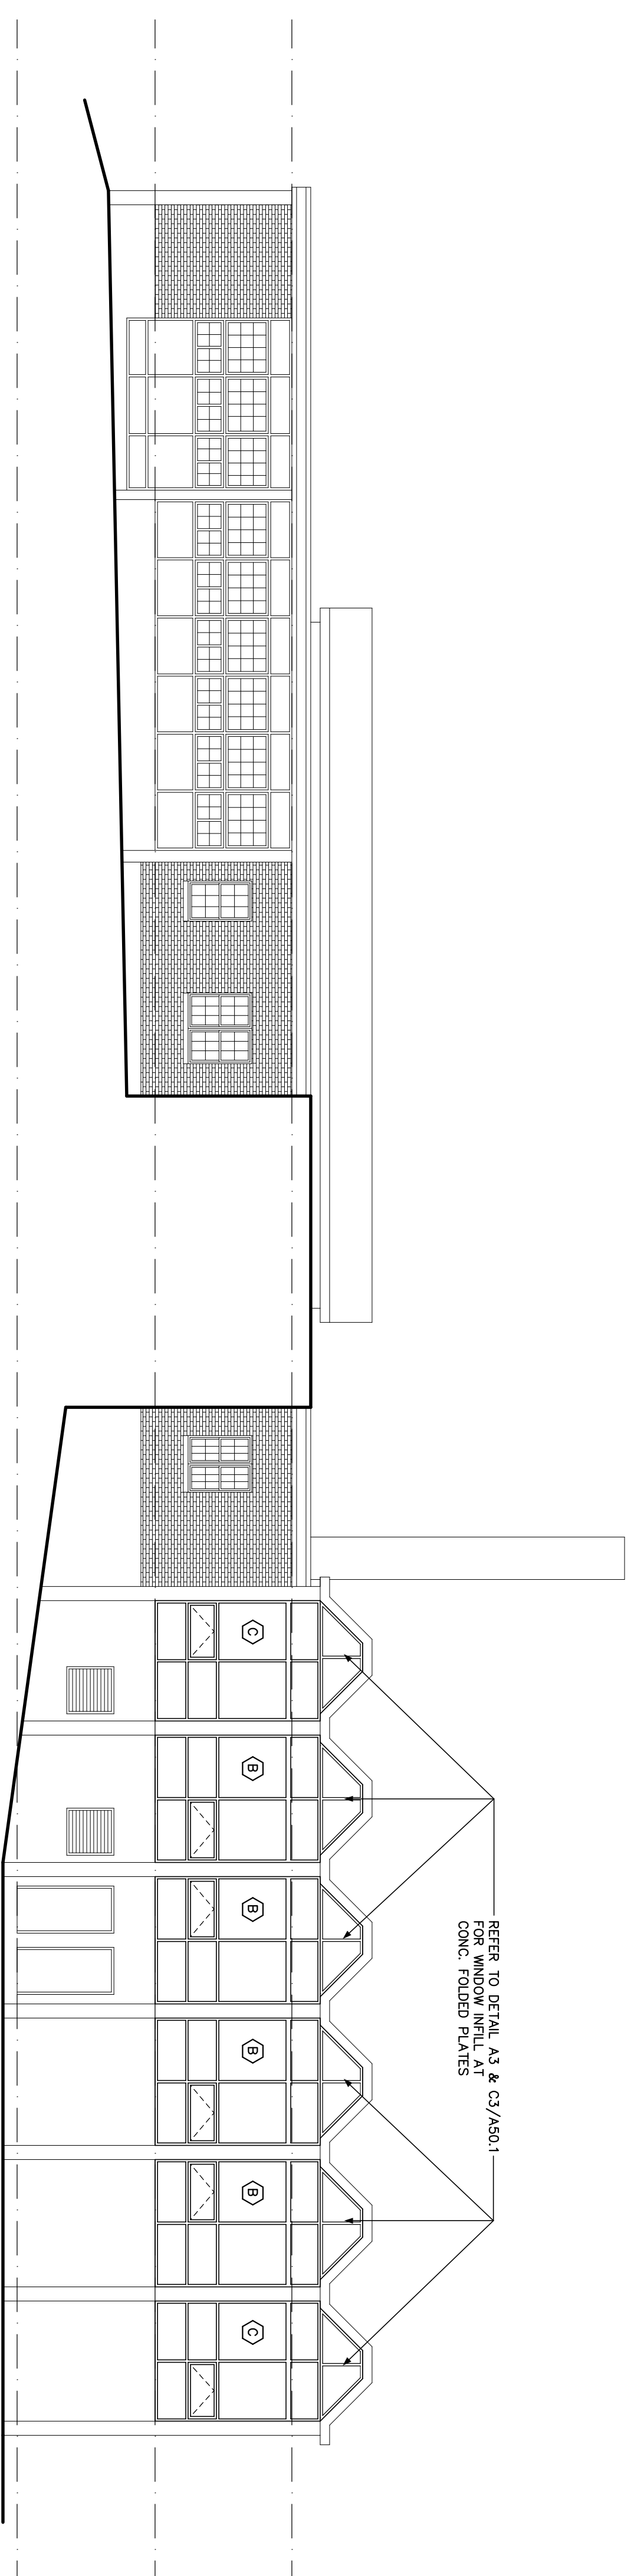

**NORTH ELEVATION**  
 1/8" = 1'-0"  
**B1**

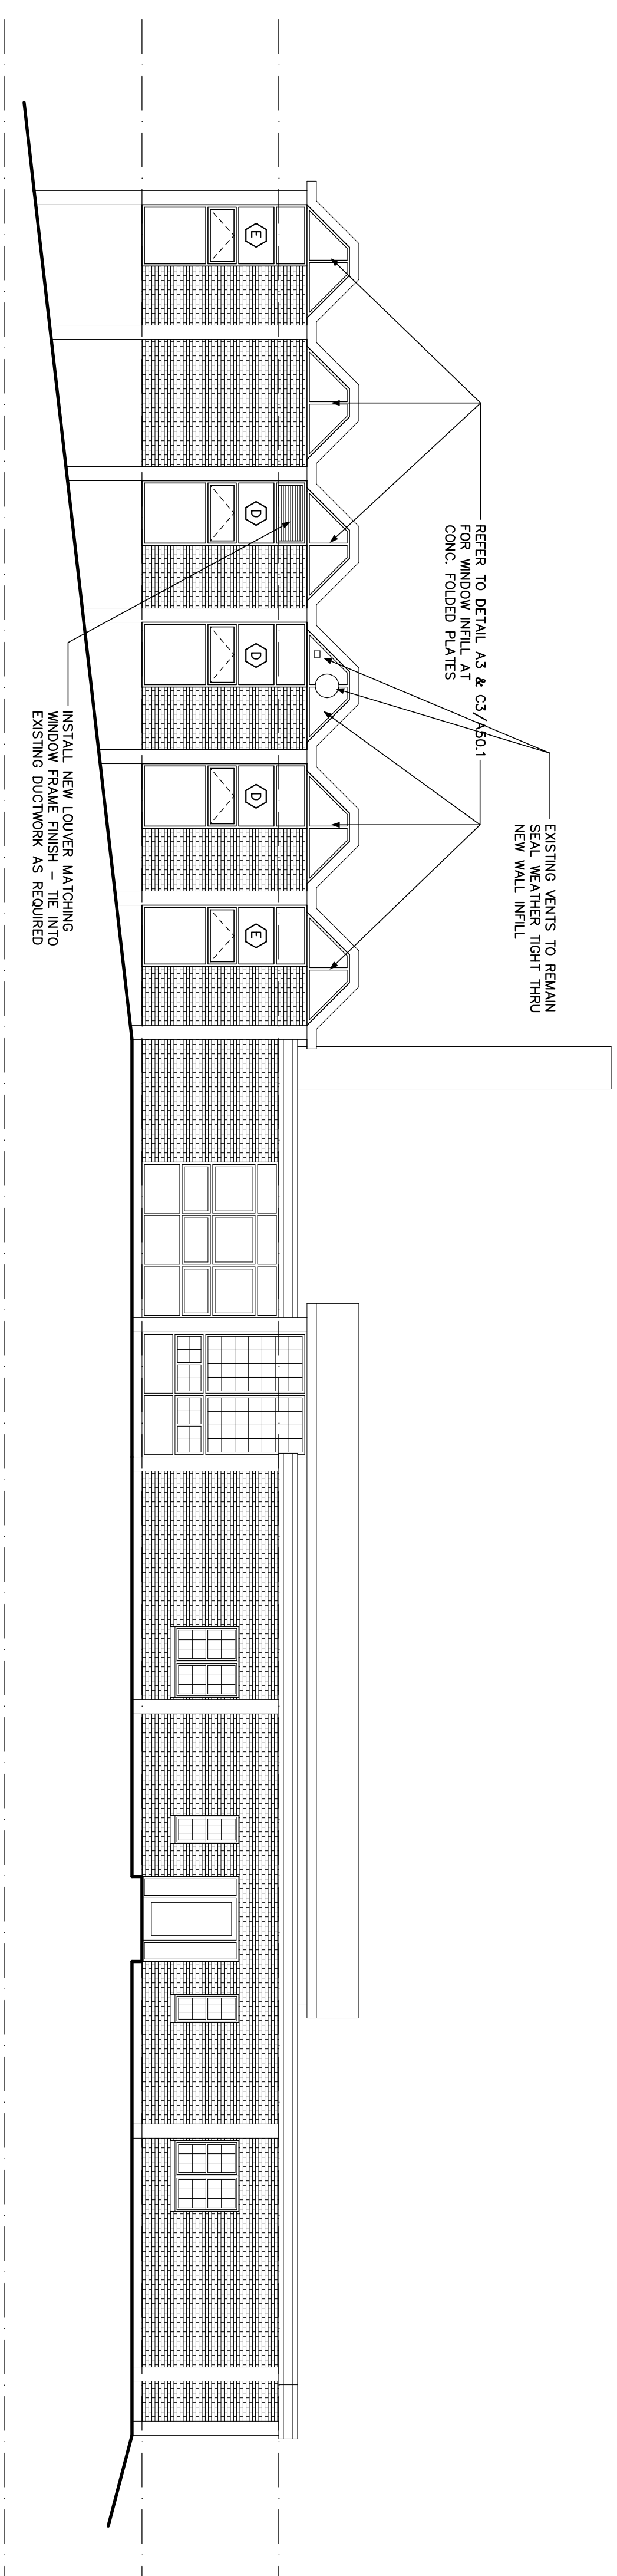

**SOUTH ELEVATION**  
 1/8" = 1'-0"  
**A1**

Issue Dates	Description
04-28-11	ISSUED FOR CONSTRUCTION
04-20-11	PROGRESS DRAWINGS

Drawing Title  
**ELEVATIONS**

Drawing Number  
**A20.1**