



Frame & Door Schedule

DOOR NO.	LOCATION (opens into)	LABEL	MATERIAL	TYPE	FRAME			DOOR		THRESHOLD	UNDERCUT	HARDWARE	SECURITY	REMARKS		
					JAMB OPENING		DETAIL	TYPE	MATERIAL							
					WIDTH	HEIGHT									HEAD	JAMB
101	Shipping / Rec-Room #103	none	HM	F1	6'-0"	6'-8"	6 3/4"	H1	J01	D2	WD	none	1/2"	A	—	none
102	Shipping / Rec-Room #103	none	HM	F1	3'-0"	6'-8"	6 3/4"	H1	J01	D1	WD	none	1/2"	B	—	none
103	Privacy - Room #105	none	HM	F1	3'-0"	6'-8"	6 3/4"	H1	J01	D1	WD	none	1/2"	B	—	none
104	Privacy - Room #106	none	HM	F1	3'-0"	6'-8"	6 3/4"	H1	J01	D1	WD	none	1/2"	B	—	none
105	Conference - Room #107	none	HM	F1	3'-0"	6'-8"	6 3/4"	H1	J01	D1	WD	none	1/2"	B	—	none
106	Manufacturing - Room #109	none	HM	F1	6'-0"	6'-8"	7 3/4"	H2	J02	D2	WD	none	1/2"	A	—	none
107	Manufacturing - Room #109	none	HM	F1	6'-0"	3'-0"	7 3/4"	H2	J02	D1	WD	none	1/2"	B	—	none
108	New Toilet - Room #112	none	HM	F1	3'-0"	6'-8"	6 3/4"	H1	J01	D1	WD	none	1/2"	B	—	none
109	Manufacturing - Room #109	none	HM	F1	6'-0"	6'-8"	6 3/4"	H1	J01	D2	WD	none	1/2"	A	—	none
110	Kitchenette - Room #102	none	HM	F1	3'-0"	6'-8"	6 3/4"	H1	J01	D1	WD	none	1/2"	B	—	none

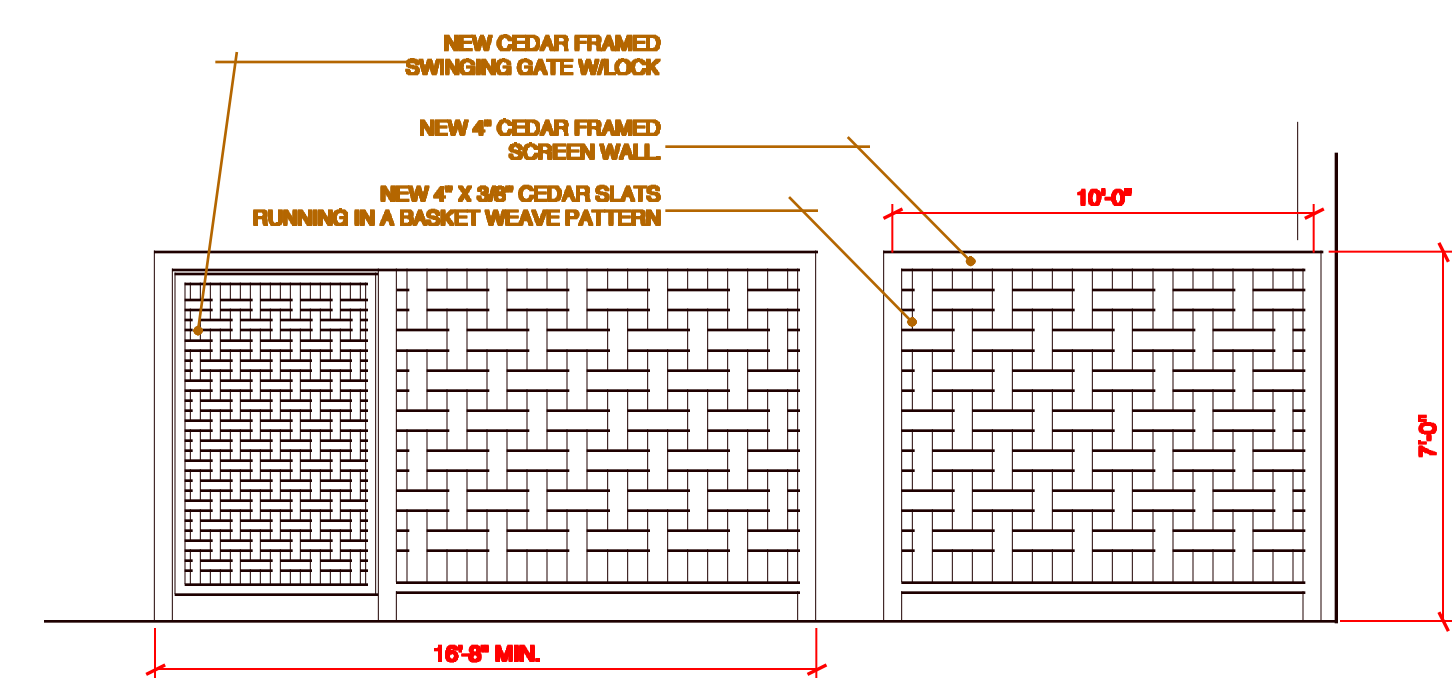


SCREEN WALL ELEVATION (SIDE) SCREEN WALL ELEVATION (FRONT & REAR)

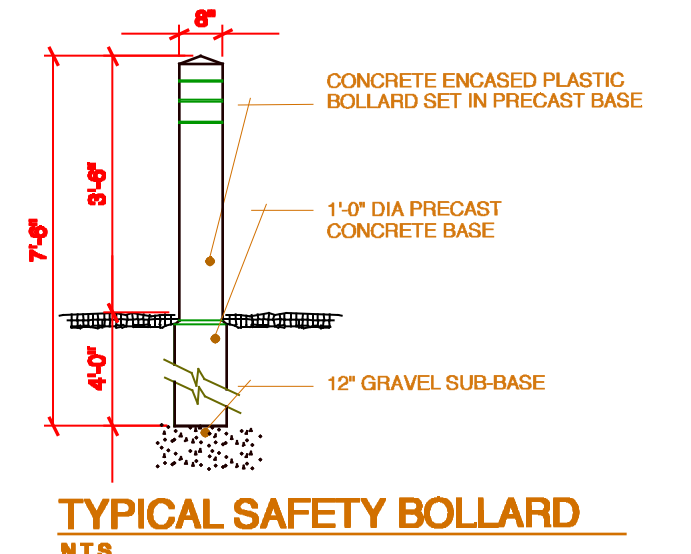


TYPICAL SAFETY BOLLARD N.T.S.

Toilet Accessories Schedule


Description	Finish
A Toilet Tissue Holder	SS / SF
B Paper Towel Dispenser/Dispenser	SS / SF
C Sanitary Napkin Dispenser	SS / SF
D Sanitary Napkin Dispenser	SS / SF
E	SS / SF
F Soap Dispenser - Wall Mount	SS / SF
G Grab Bars Bobrick Series	SS / SF
H	SS / SF
J	SS / SF
K	SS / SF
L Robe Hook	SS / SF
M Mirror - Tilting	SS / SF
N Mirror	SS / SF
O Soap Dish - Recess.	SS / SF
P Soap Dish - Surface Mount	SS / SF
R Mop Rack	
S Mop Rack w/ Shelf	
T	

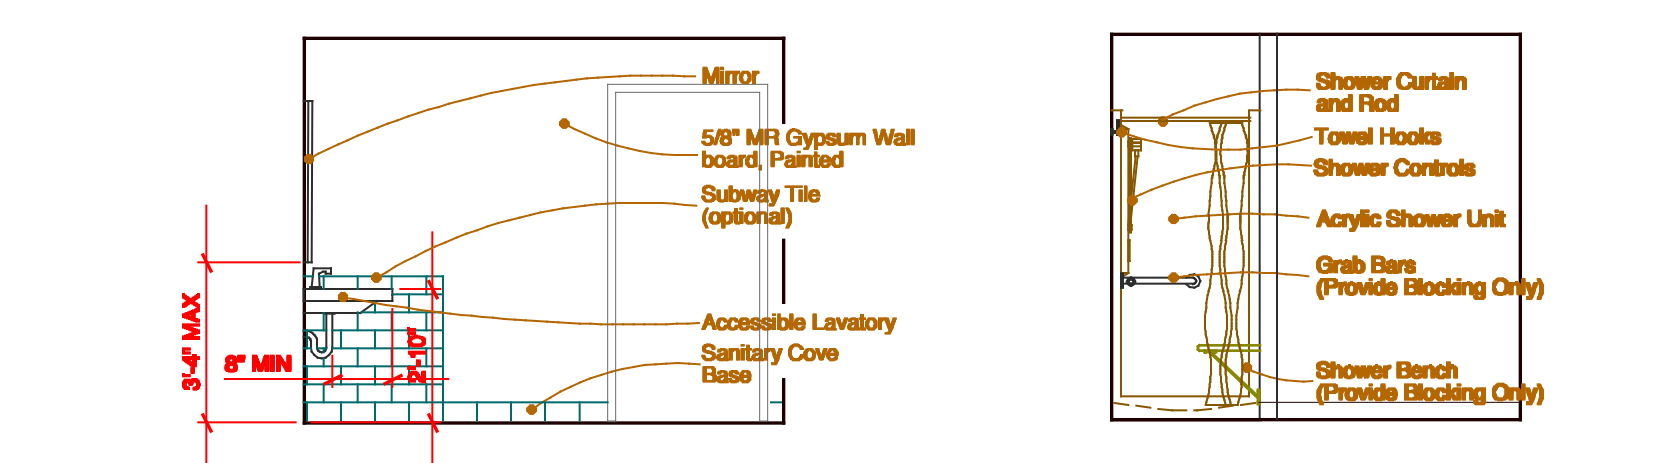


41 Interior Elevation 31 Interior Elevation

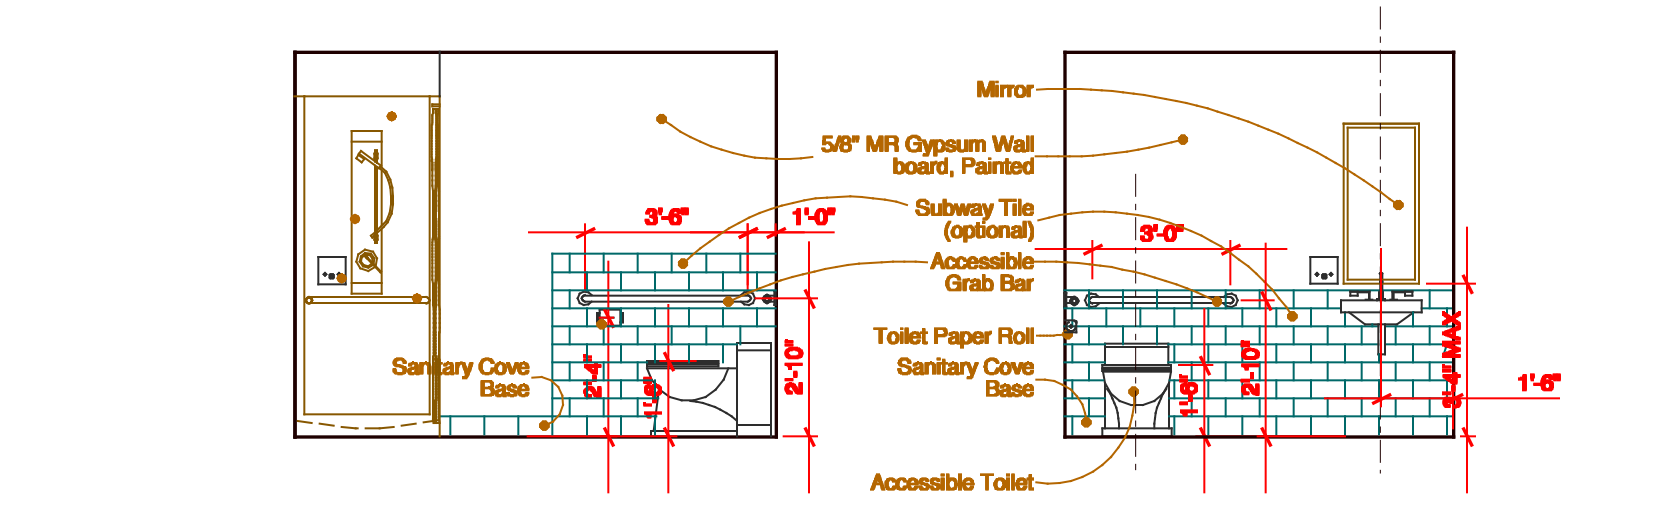

40 Interior Elevation 30 Interior Elevation

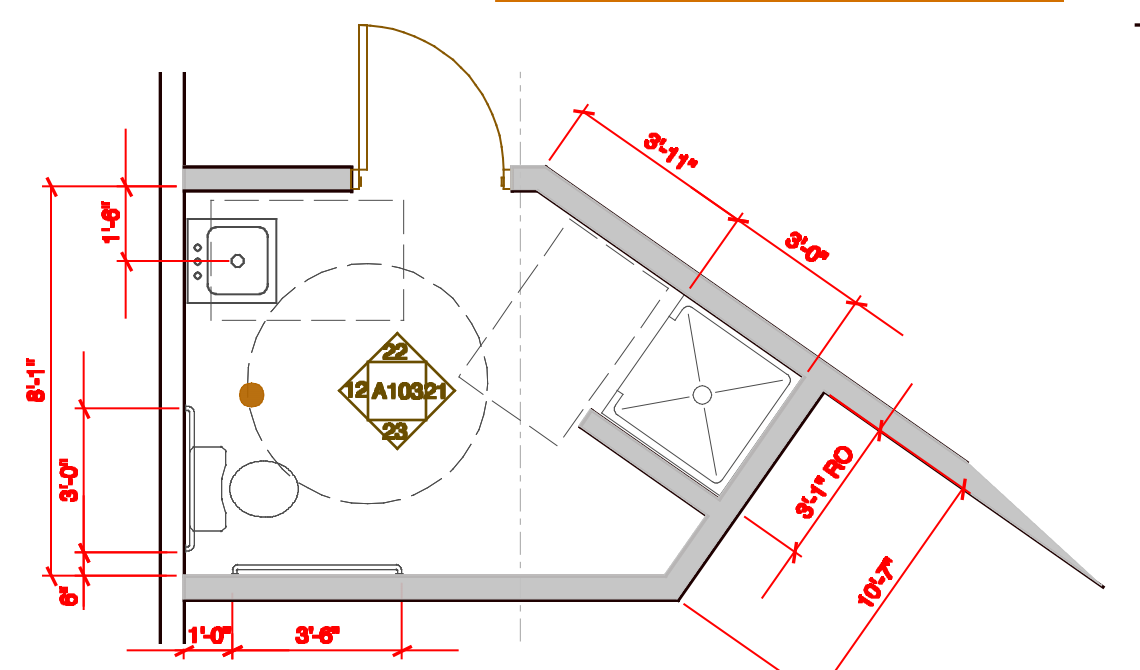

20 Enlarged Floor Plan

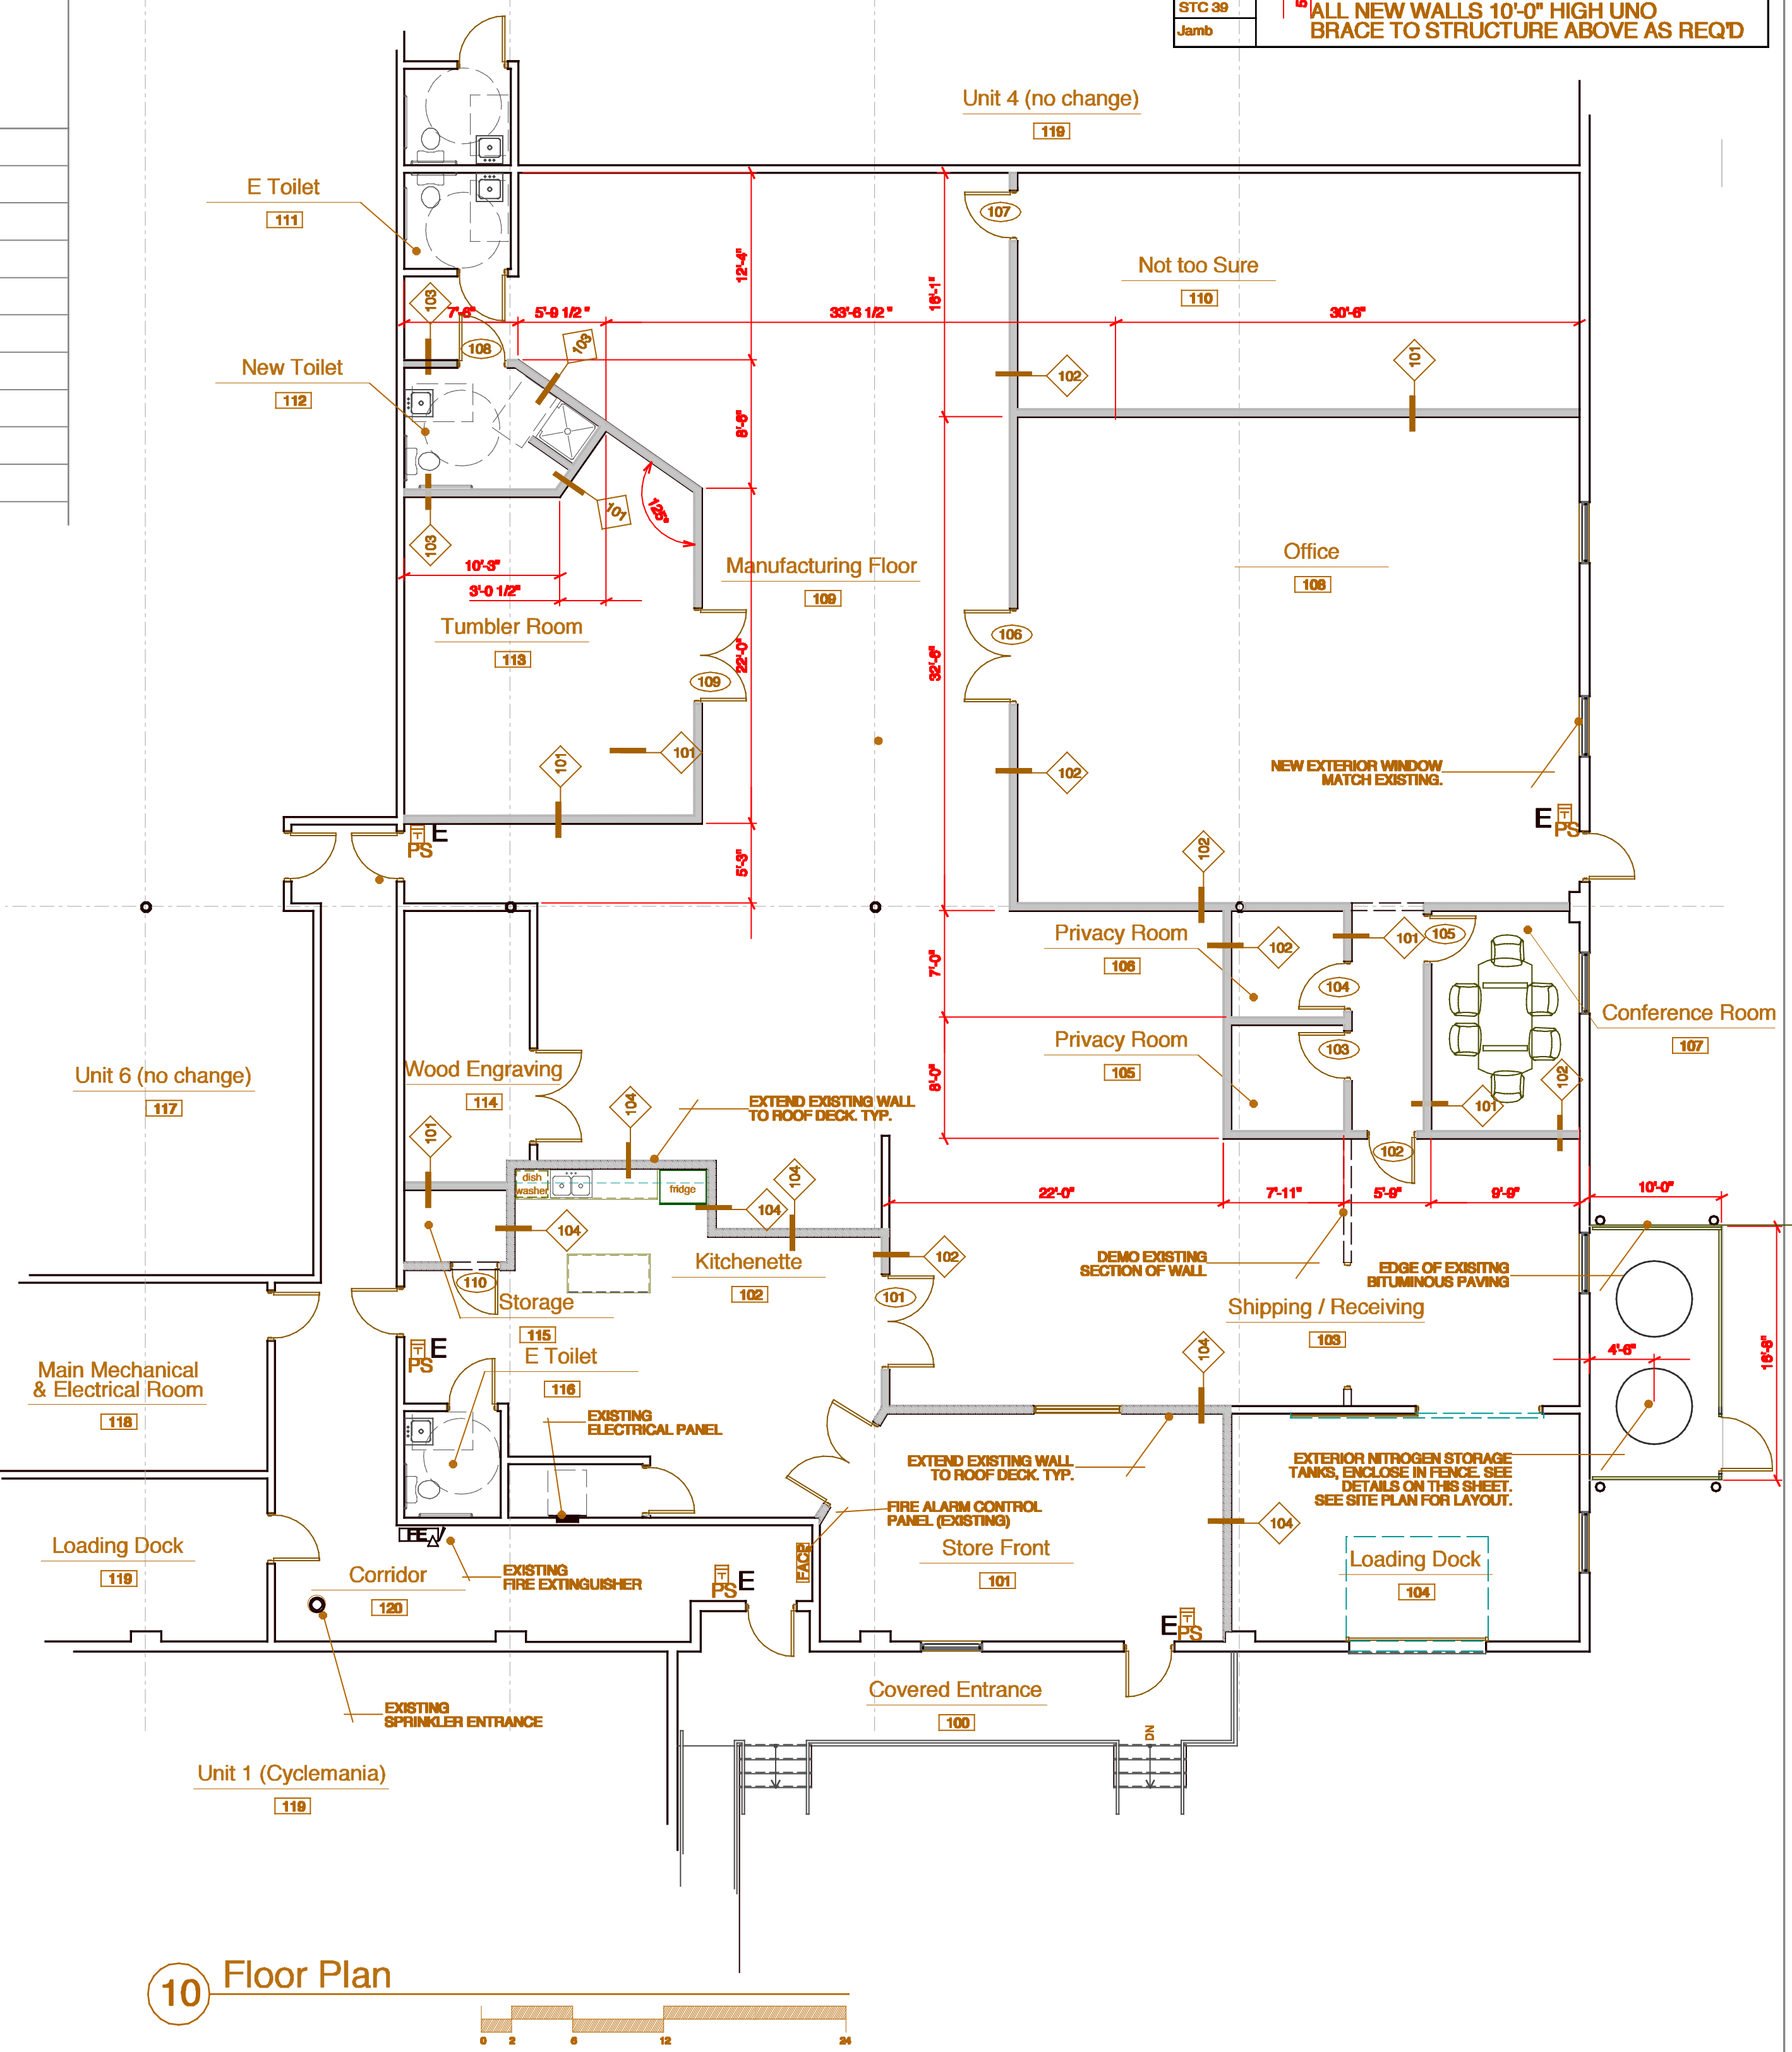

10 Floor Plan


date	description
08/18/2016 <td>Added access nitrogen tank, enlarged fence enclosure. </td>	Added access nitrogen tank, enlarged fence enclosure.

project name: **Zootility Tools**
 project location: 170 Anderson Street Portland, Maine

North arrow pointing up.

Key

- COMBINATION EXIT / EMERGENCY LIGHT FIX. AN (E) DENOTES EXISTING TO REMAIN.
- HORN STROBE, AN (E) DENOTES EXISTING TO REMAIN.
- EMERGENCY LIGHT, AN (E) DENOTES EXISTING TO REMAIN.
- ILLUMINATED EXIT SIGN, AN (E) DENOTES EXISTING TO REMAIN.

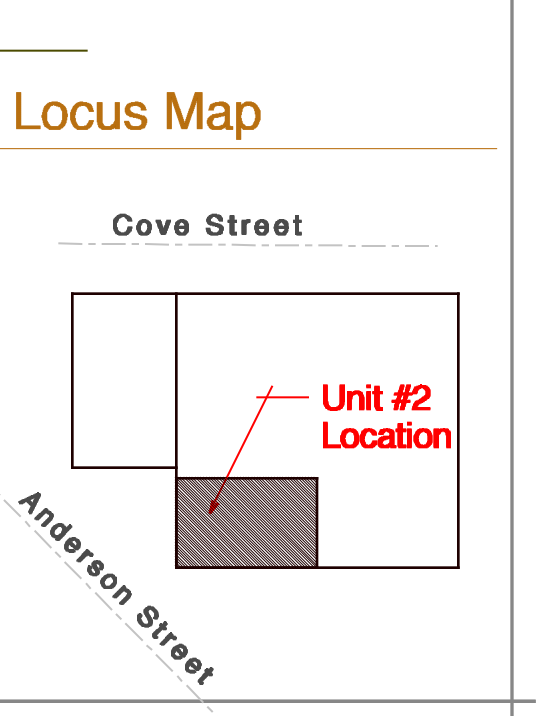

date: May 23, 2016
 scale: 1/8" = 1'-0"
 project #: 2015-008
 drawing title: **Plans and Schedules A101**
 drawing number: