

© 2014 RYAN SENATORE ARCHITECTURE

RENOVATIONS TO  
170 ANDERSON STREET  
PORTLAND, MAINE

**RSA**  
RYAN SENATORE  
ARCHITECTURE  
565 CONGRESS STREET  
SUITE 304  
PORTLAND, MAINE 04101  
207-650-6414  
senatorearchitecture.com


CONSULTANTS:  
STRUCTURAL:  
Structural Integrity  
77 Oak Street  
Portland, ME 04101  
207-774-8814

REVISIONS:

DATE: MAY 08, 2014  
PROJECT No. 1416  
DRAWN BY: RJS / RRT  
CHECKED BY: RJS  
SCALE: AS NOTED

SHEET TITLE:  
SITE PLAN  
LAYOUT

C1-0

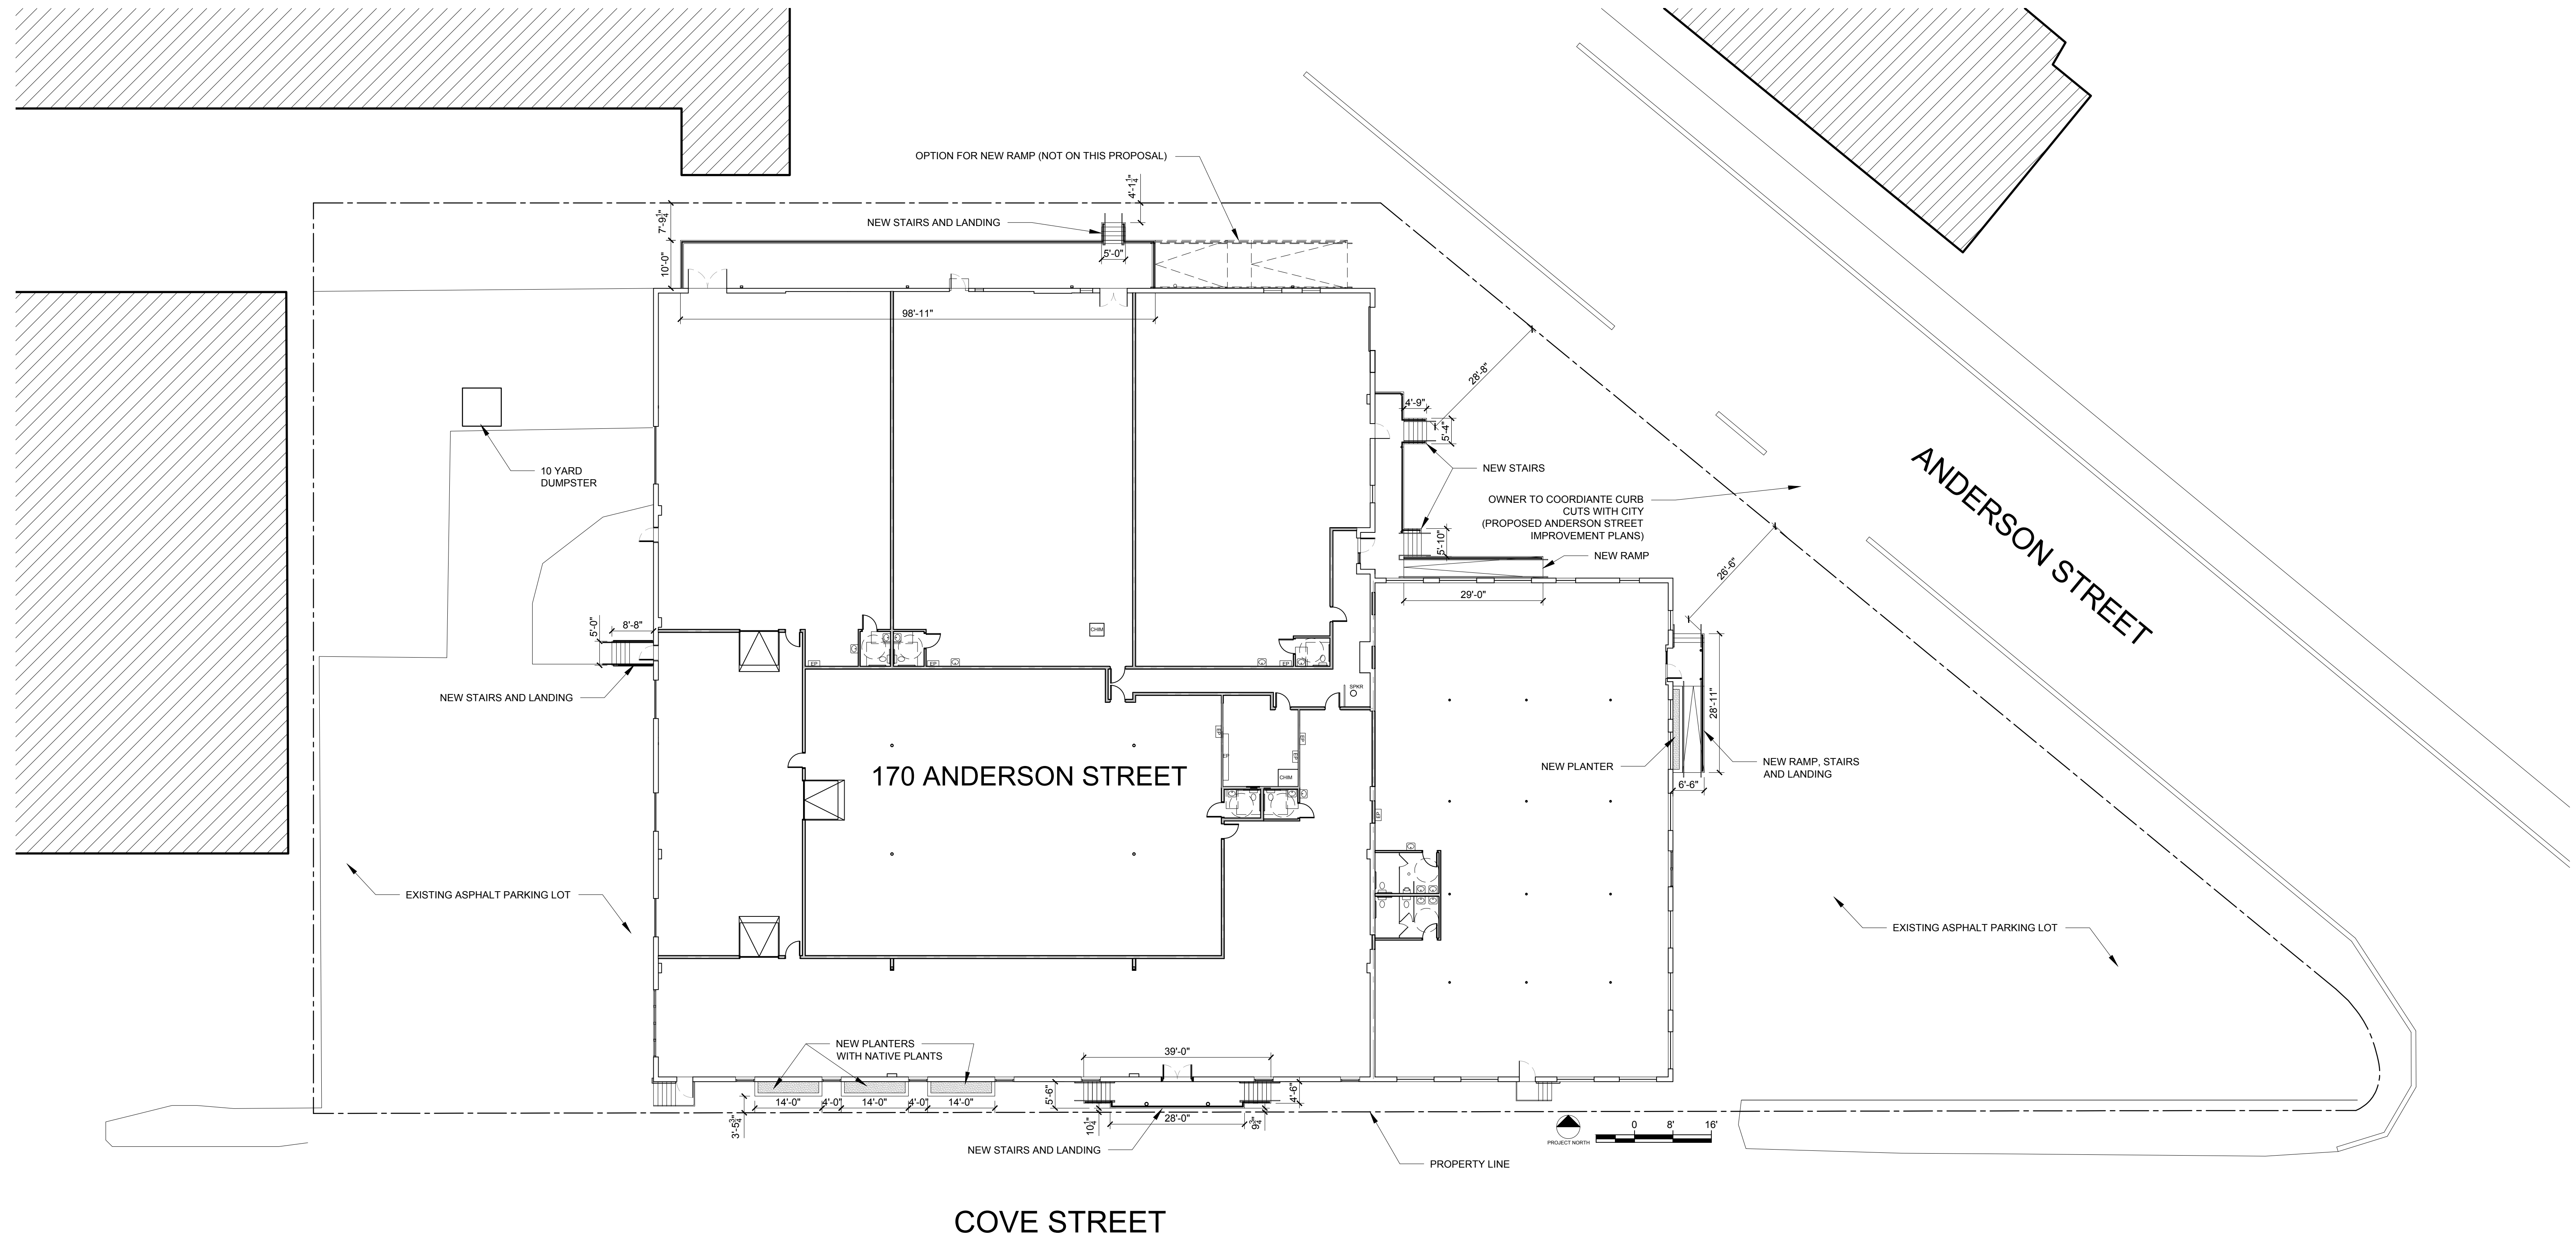

1 SITE PLAN LAYOUT  
1/16" = 1'-0"