



© 2014 RYAN SENATORE ARCHITECTURE

RENOVATIONS TO
170 ANDERSON STREET
PORTLAND, MAINE




CONSULTANTS
ENGINEERING
ARCHITECTURE
LANDSCAPE ARCHITECTURE
PLANNING

REVISIONS
1 REVISION #1 06/26/14

DATE: JUNE 4, 2014
PROJECT No.: 1416
DRAWN BY: RJL / RRT
CHECKED BY: RJL
SCALE: AS NOTED

SHEET TITLE
SITE PLAN LAYOUT

C1-0

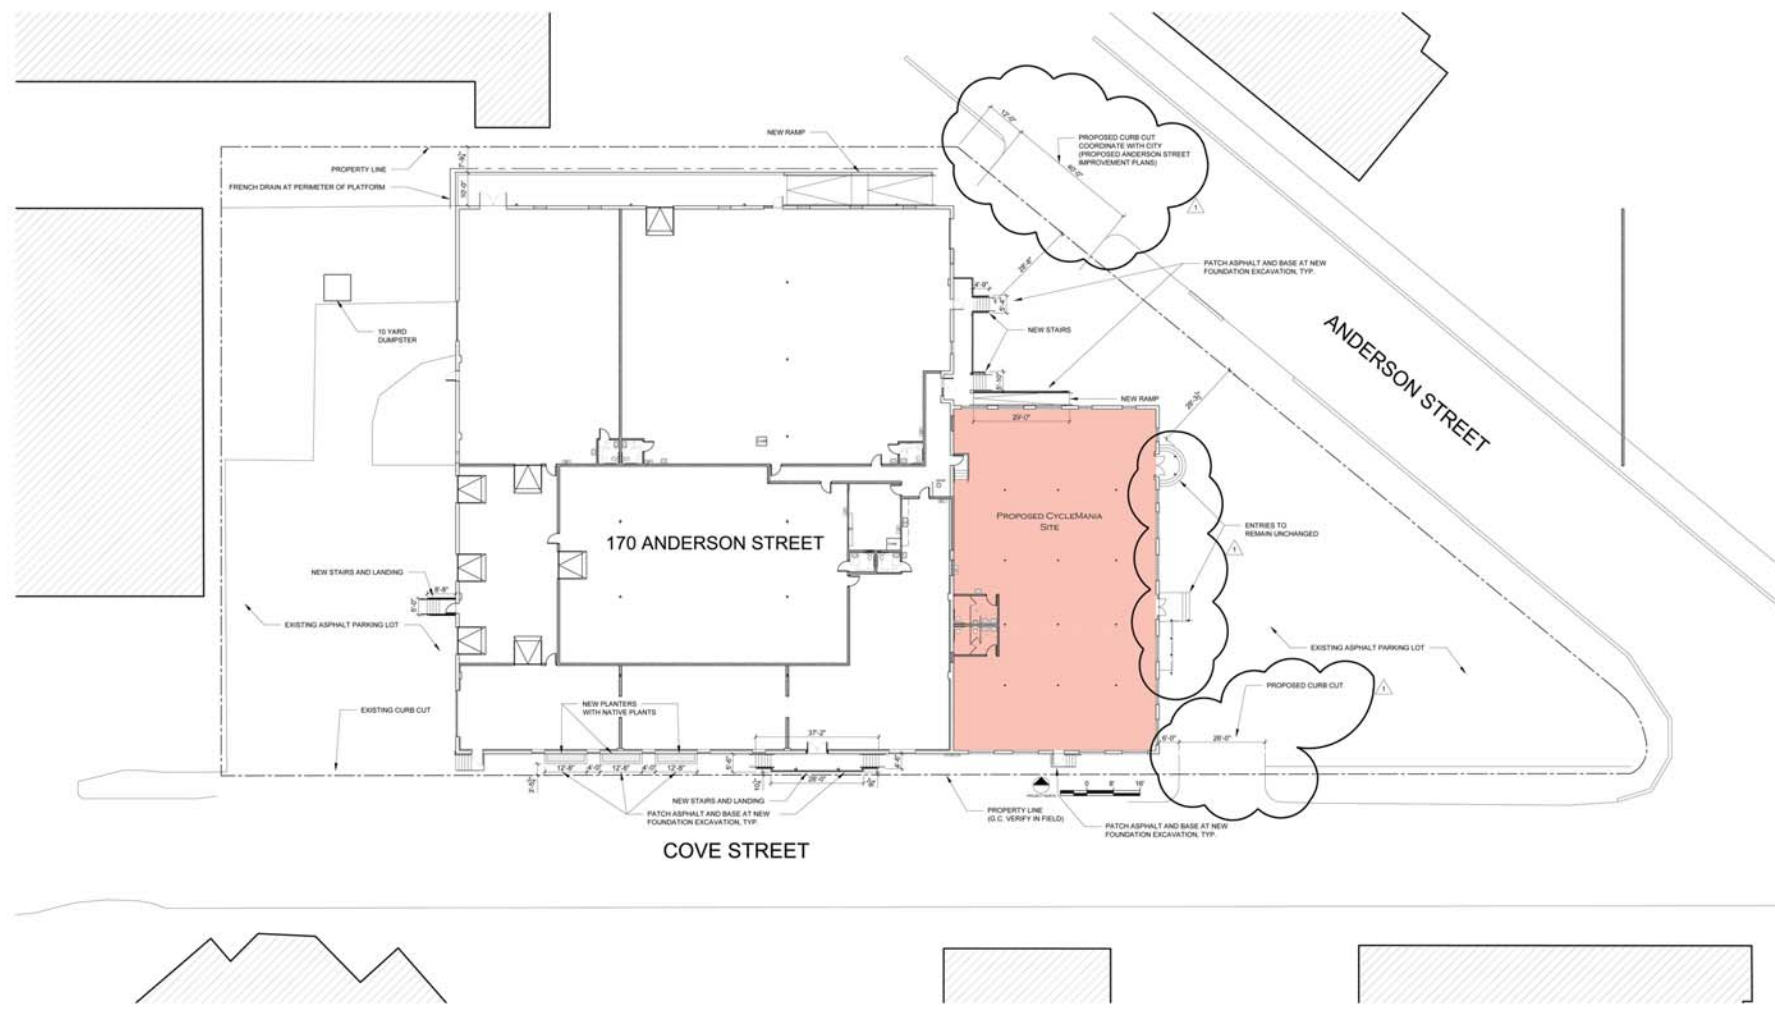

1 SITE PLAN LAYOUT
1/8" = 1'-0"