




Reviewed for Code Compliance  
Inspectors Division  
Approved with Conditions

Date: 00 X 0 JL

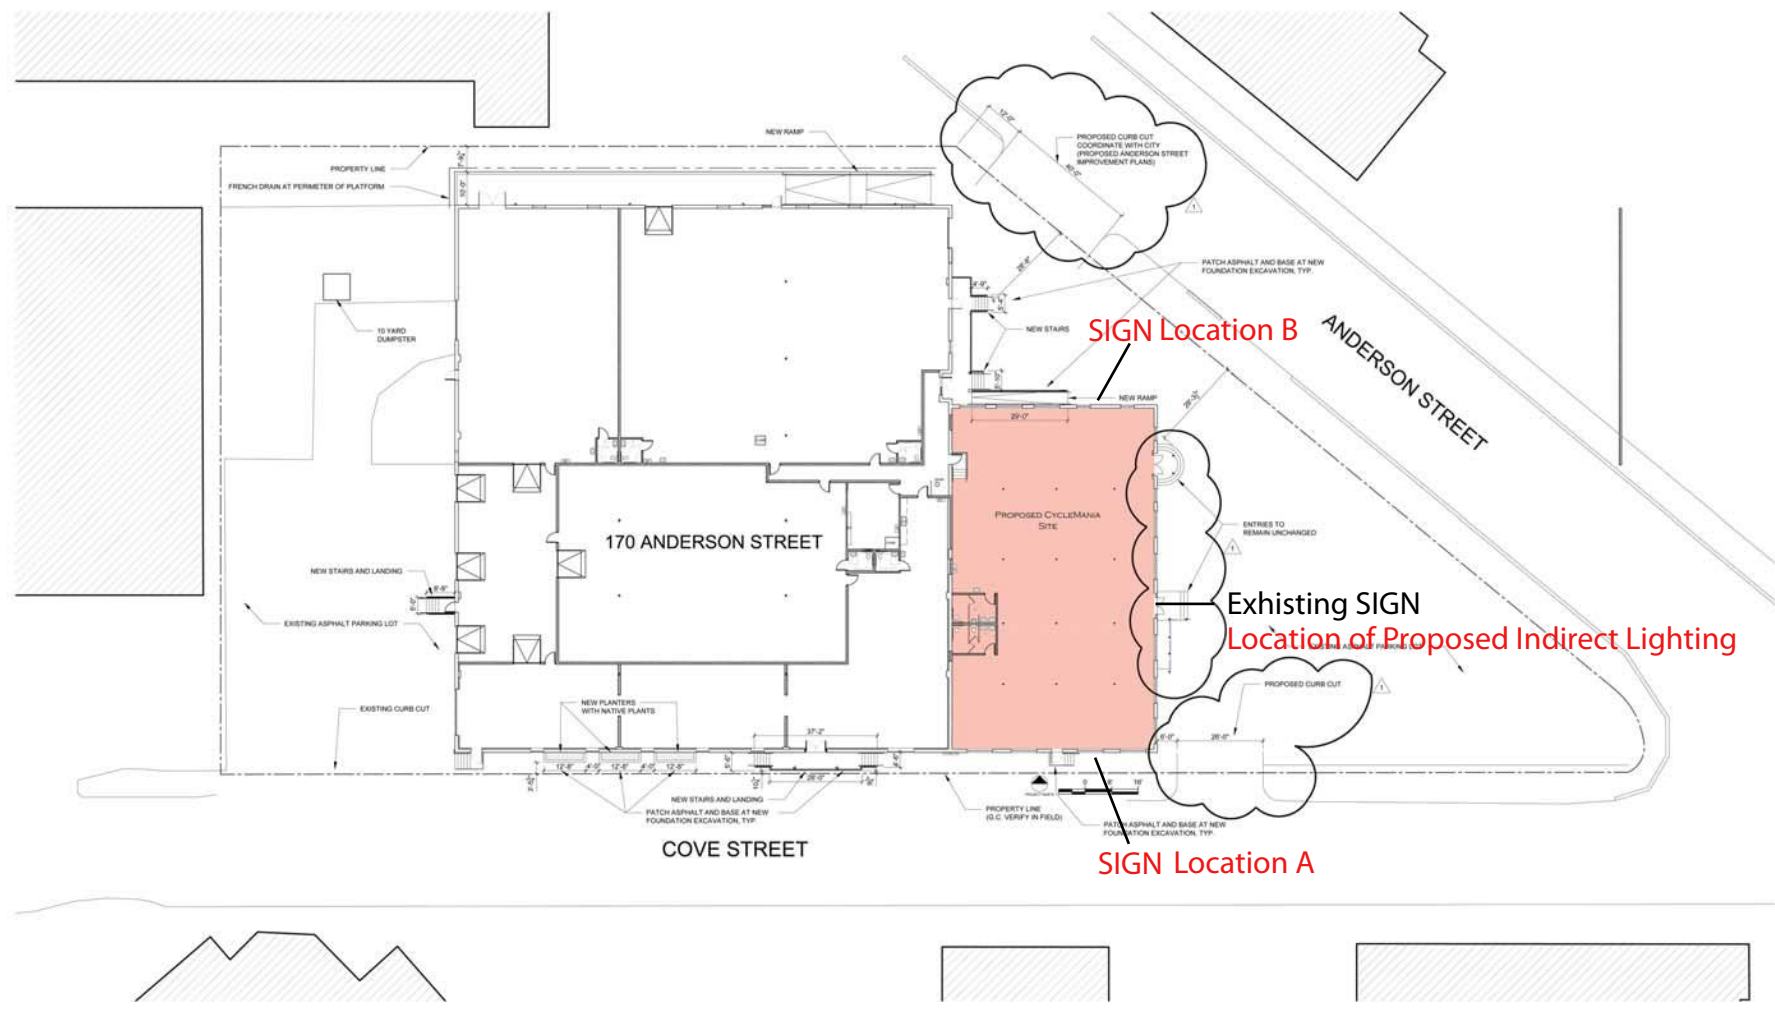

1 SITE PLAN LAYOUT

RENOVATIONS TO  
170 ANDERSON STREET  
PORTLAND, MAINE



RYAN SENATORE  
ARCHITECTURE  
100 CONGRESS STREET  
SUITE 204  
PORTLAND, MAINE 04101  
207.858.8884  
www.rsarso.com

CONSULTANTS  
Structural  
Mechanical  
Electrical  
Civil  
Landscape

REVISIONS  
1 REVISION #1 06/26/14

DATE: JUNE 4, 2014  
PROJECT NO: 1416  
DRAWN BY: RJS / RHT  
CHECKED BY: RJS  
SCALE: AS NOTED

SHEET TITLE:  
SITE PLAN  
LAYOUT

C1-0