


ENGINEERING
SHOP
VINYL / LAYOUT
ROUTING / KNIFE

• Non illuminated
• USE existing bracket.

SQUARE FOOTAGE: 6.0

**PERMITS
ONLY**

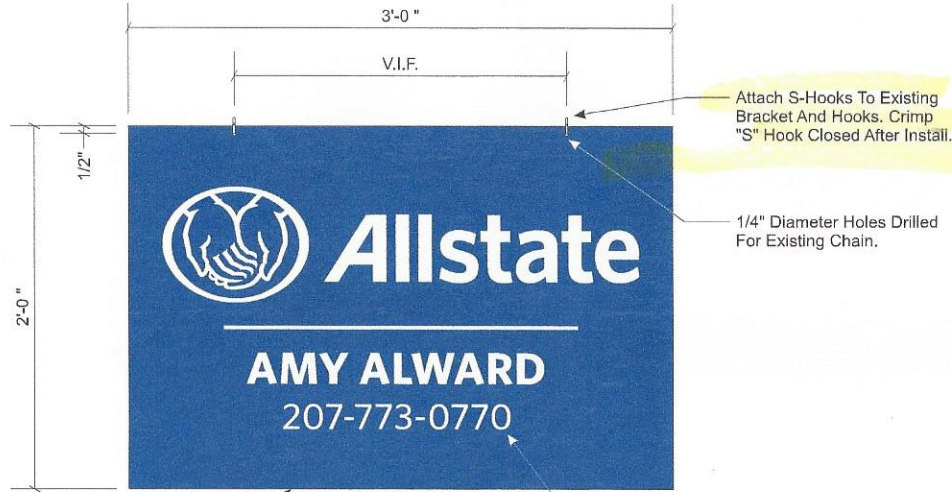

.125" Thick Alum Panel Painted
Allstate Blue MP2136 Ver1.1
(SVOC2864SP).

FRONT ELEVATION
N01 - ALST.CUST.SIGN
24" x 36" Alum D/F Non-Illum Hanging Sign
SCALE: 1-1/2" = 1'-0"

All Copy And Graphics To Be
#7725-20 Matte White Opaque
Vinyl Applied First Surface.



REVERSE SIDE
SCALE: 1-1/2" = 1'-0"

NOTE: All Dimensions And Field Conditions
To Be Verified And Confirmed From Site Survey
Prior To Releasing For Fabrication.

Note: This sign is intended to be installed in accordance with the requirements of
Article 600 of the National Electrical Code and/or other applicable local codes.
This includes proper grounding and bonding of the sign.



PHILADELPHIASIGN

BRINGING THE WORLD'S BRANDS TO LIFE

707 West Spring Garden Street
Palmyra, New Jersey 08065

Phone: 856.829.1460
Fax: 856.829.8549
www.philadelphiasign.com

CUSTOMER:

ALLSTATE

JOB NUMBER:

MEYE2

SIGN TYPE:

Custom Hanging Sign

LOCATION:

**178-A Washington Street
Portland, ME 04101**

DATE:

02/16/2016

DRAWN BY:

JTR

REVISION:

Number: Date: By:

SHEET:


ENG DEPT

1 OF 1

DWG NUMBER:

B66680

ENGINEER SEAL:

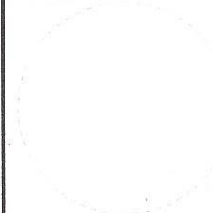

MAX DESIGN WIND SPEED 100 MPH
EXPOSURE C

THIS IS AN ORIGINAL UNPUBLISHED DRAWING
CREATED BY PSCO. IT IS SUBMITTED FOR YOUR
PERSONAL USE IN CONJUNCTION WITH A PROJECT
BEING PLANNED FOR YOU BY PSCO. IT IS NOT TO
BE SHOWN TO ANYONE OUTSIDE YOUR
ORGANIZATION NOR IS IT TO BE USED, COPIED,
REPRODUCED, OR EXHIBITED IN ANY FASHION.

SK-2 SIGN DRAWING