



IF THIS SHEET IS NOT 24 X 36 IT IS A REDUCED SCALE PRINT - SCALE ACCORDINGLY

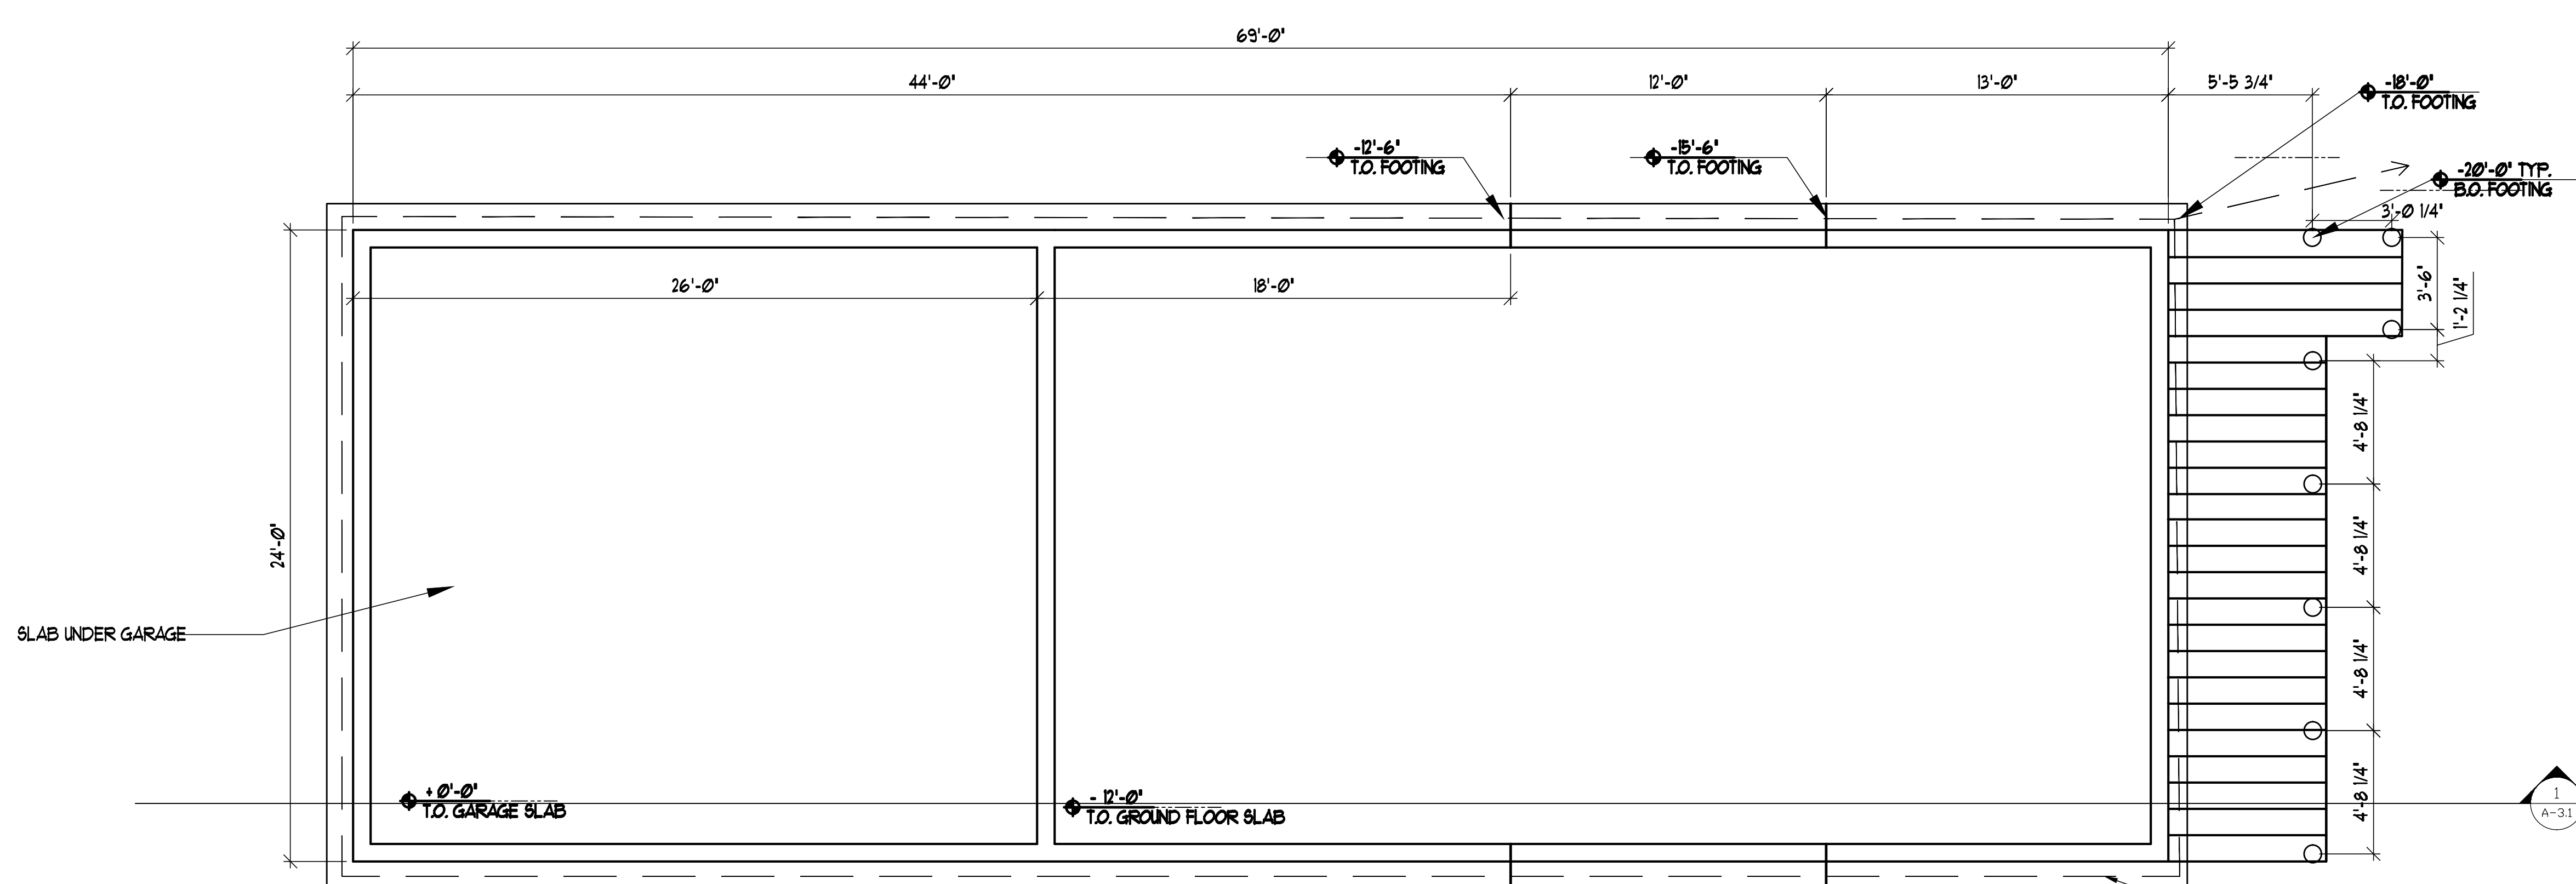


1 FOUNDATION PLAN
2 3 8'-0" SCALE: 1/4" = 1'-0"

CONTINUOUS 4" EXTERIOR PERF. DRAIN TILE SURROUND W/CRUSHED STONE & DRAIN TO DAYLIGHT (TYP.)

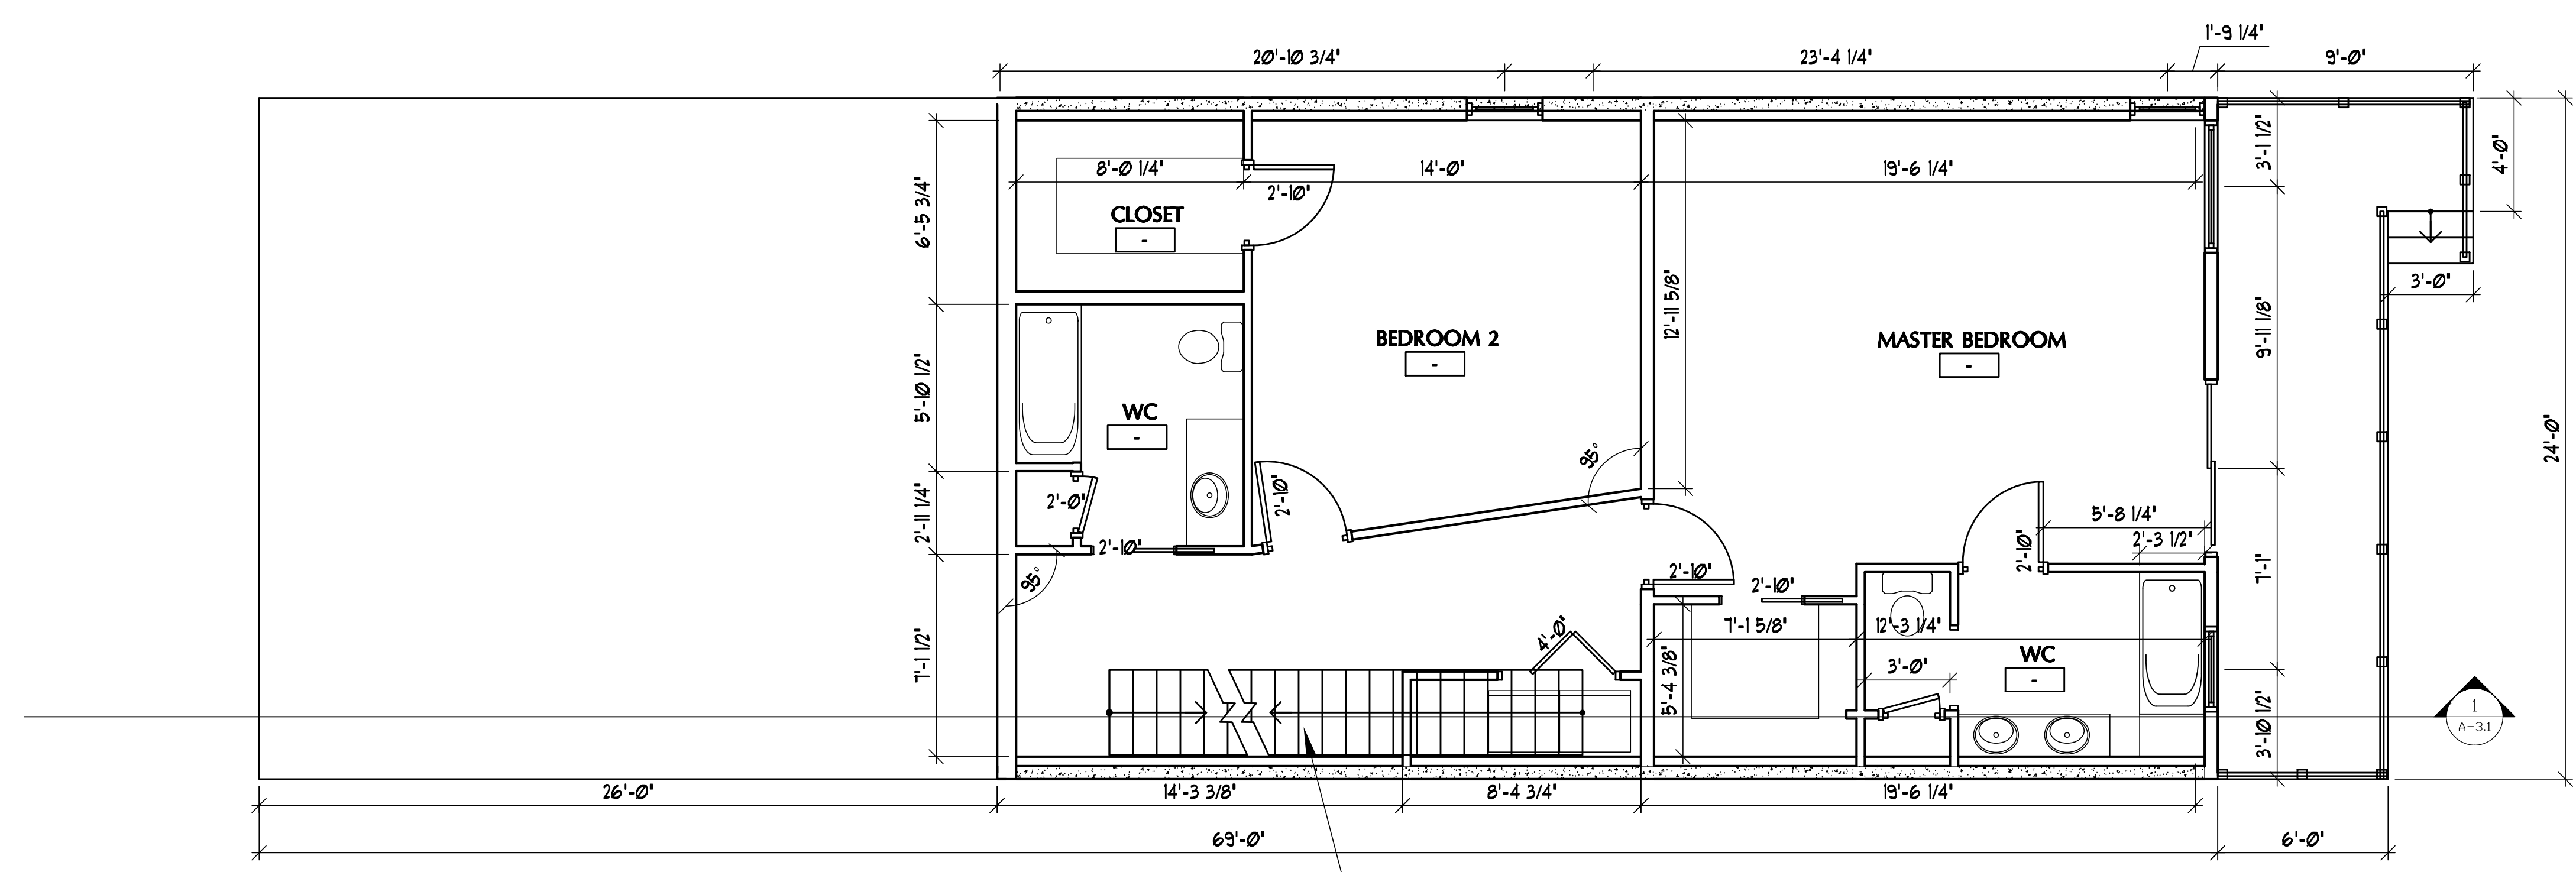

1 GROUND LEVEL
2 3 8'-0" SCALE: 1/4" = 1'-0"

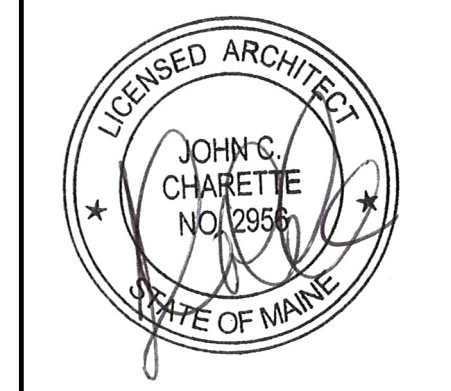

180
Washington Ave
PORTLAND, MAINE

DATE	DESCRIPTION
REVISIONS	
Date Issued	07.09.14
Project Number	142111
Drawing Scale	AS NOTED
SHEET NAME	

PROPOSED FLOOR PLANS

Drawn By
TJR

Checked By
JCC

A1.1