
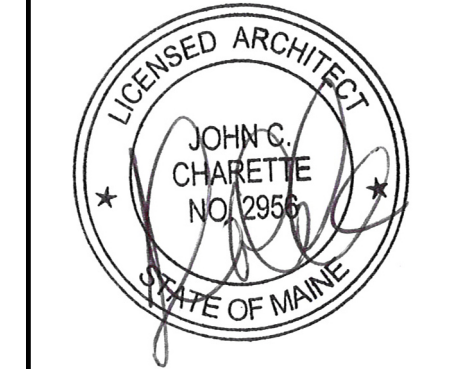
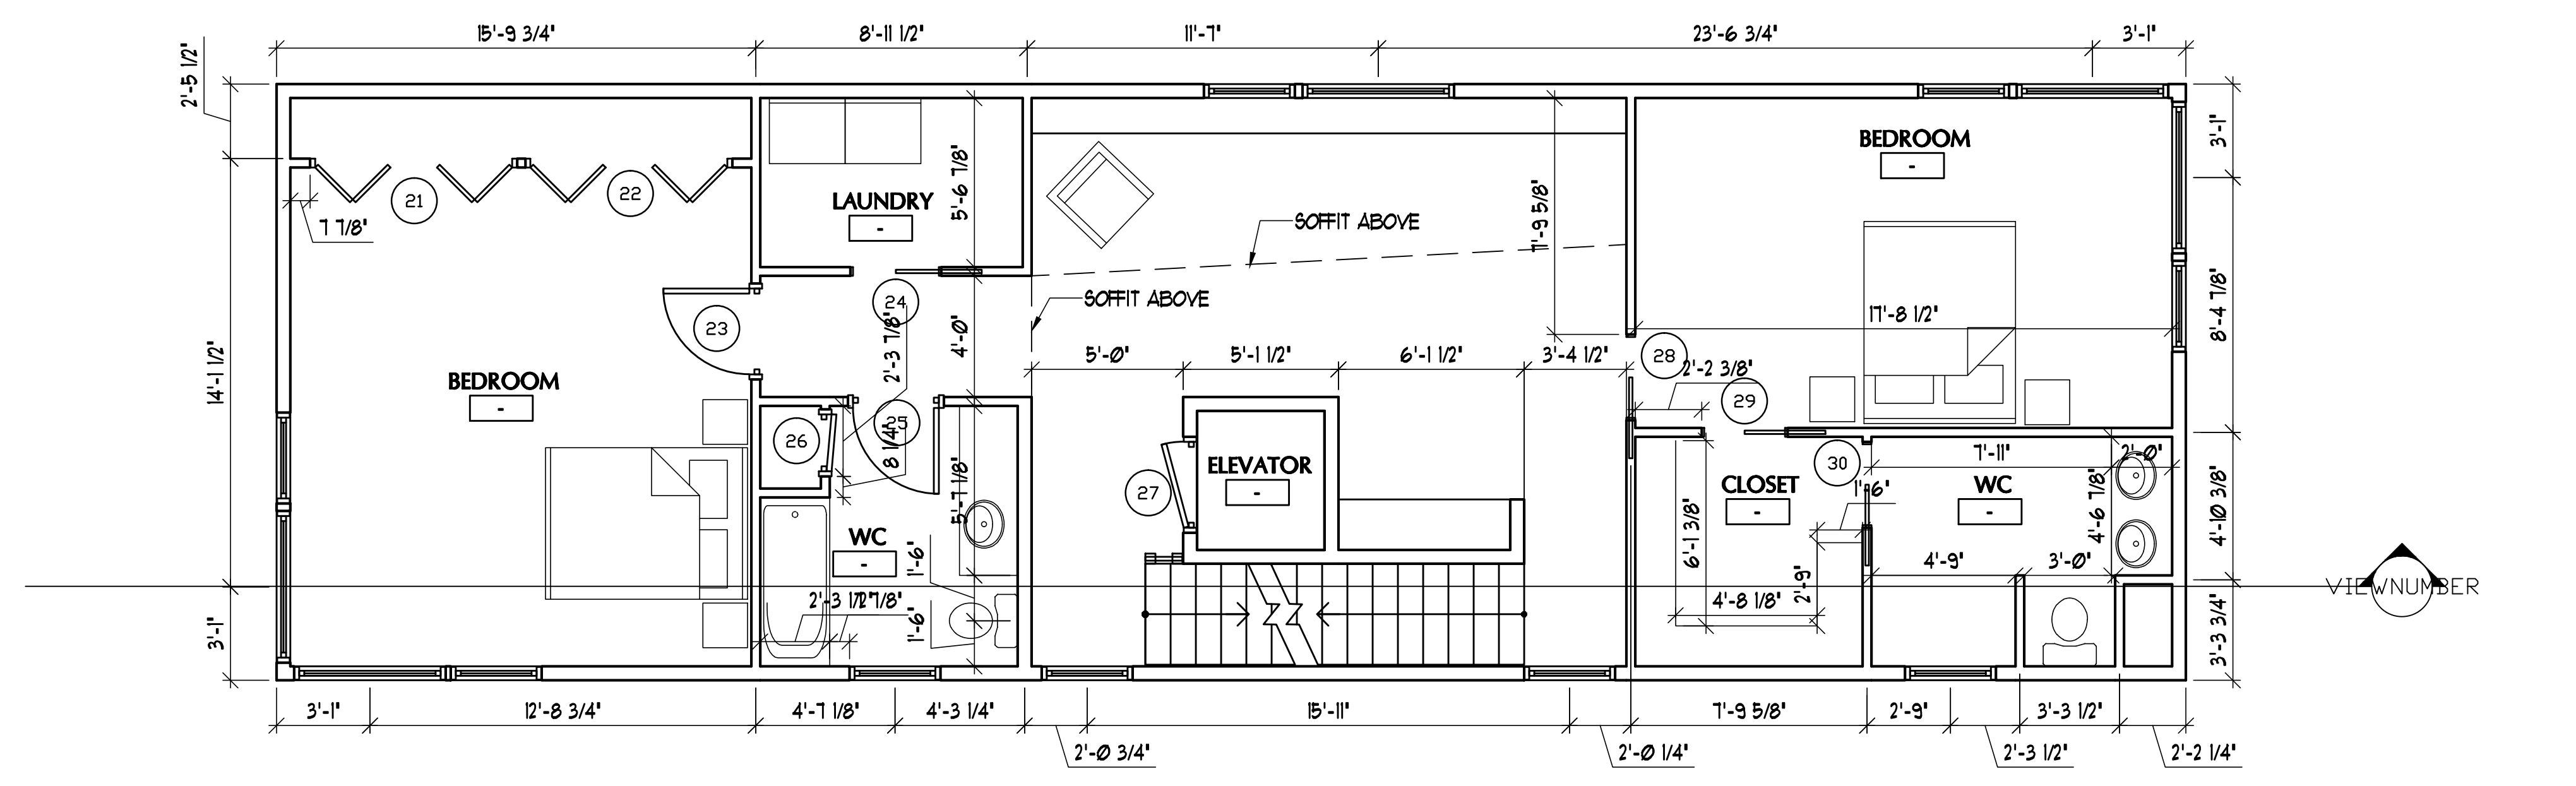


IF THIS SHEET IS NOT 24 X 36 IT IS A REDUCED SCALE PRINT - SCALE ACCORDINGLY

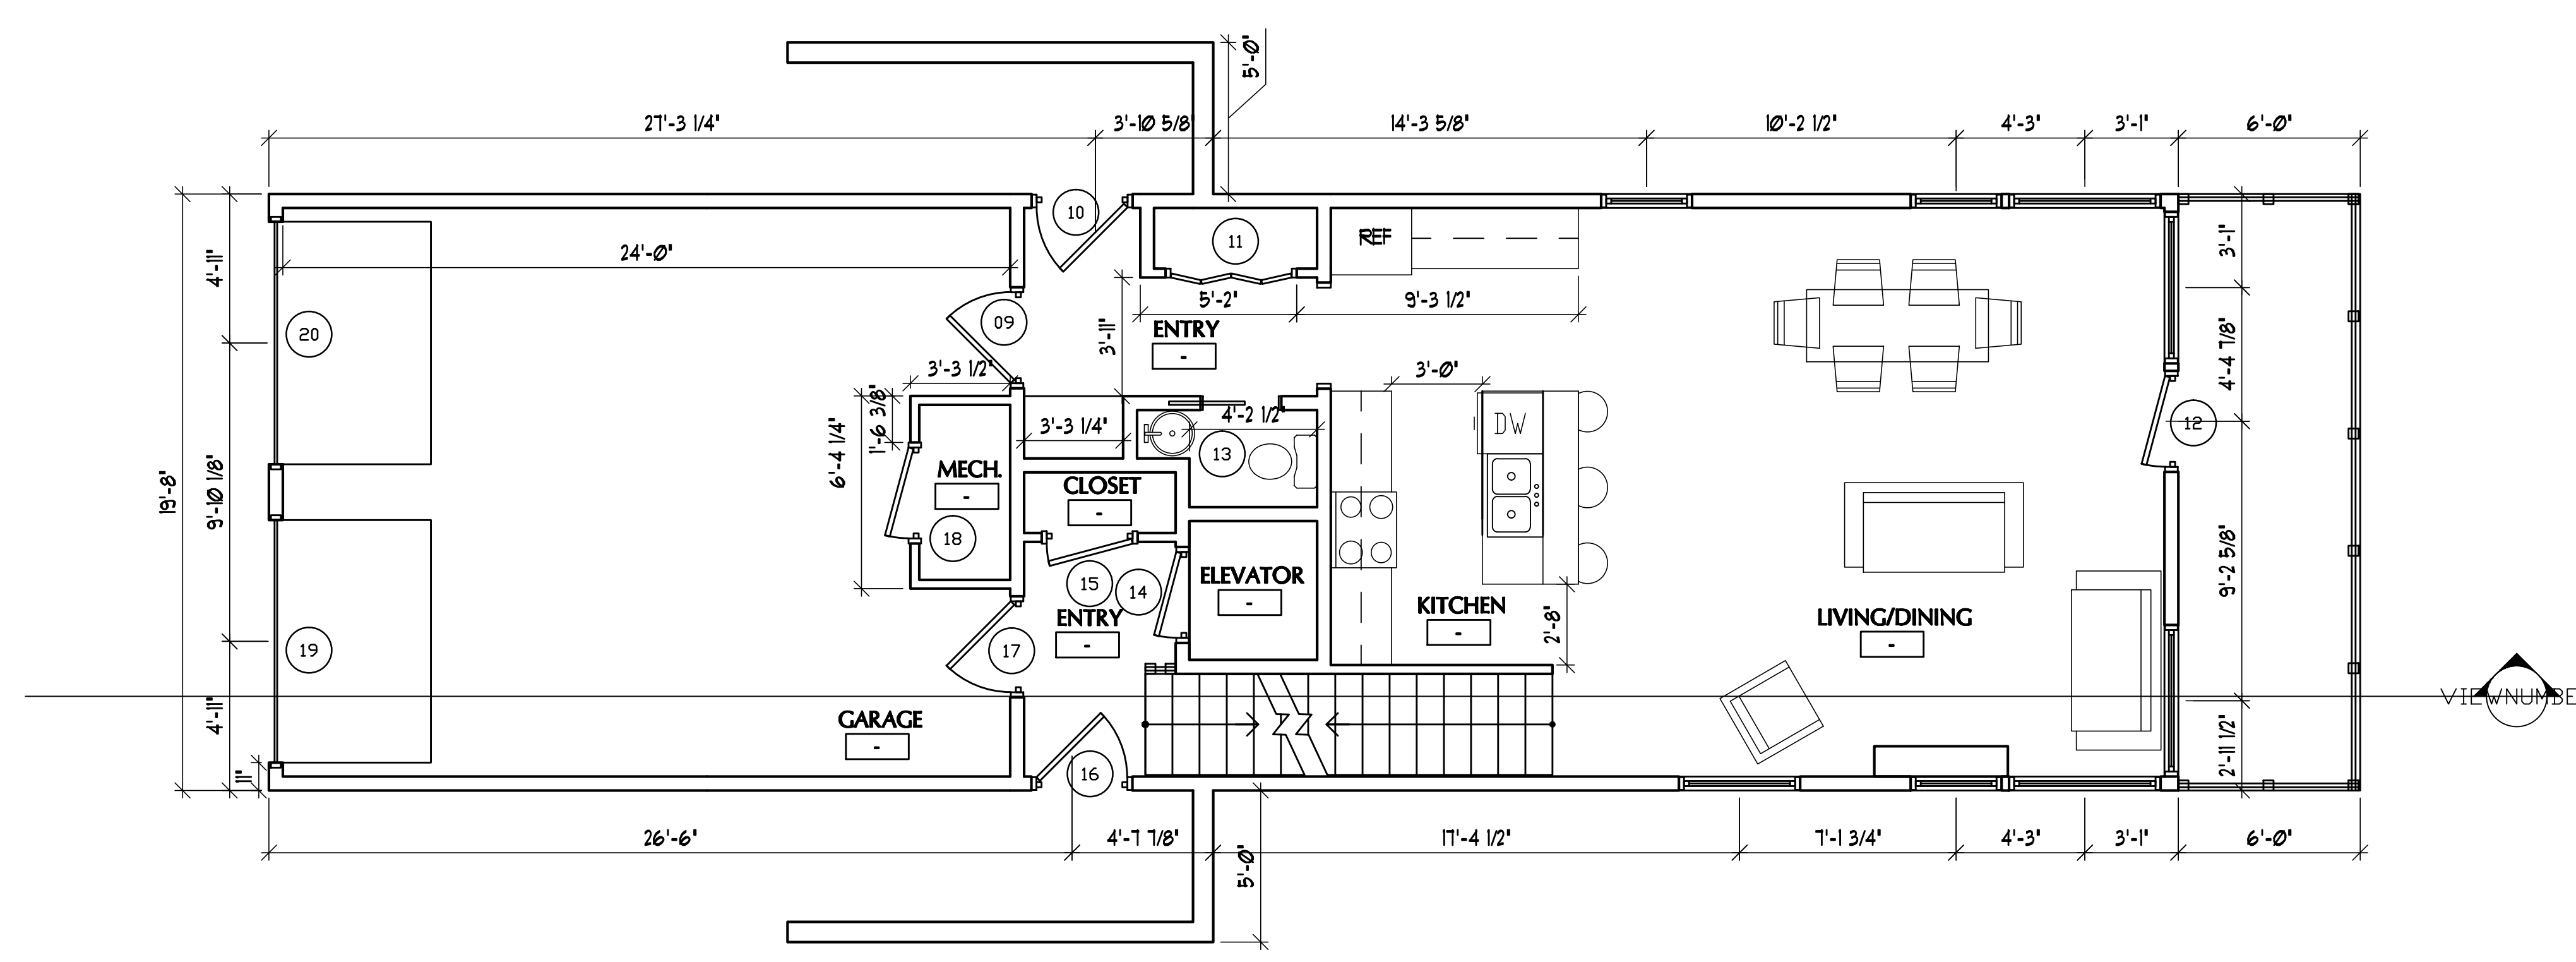

180
Washington Ave
PORTLAND, MAINE

#	DATE	DESCRIPTION
REVISIONS		
	Date Issued	07.09.14
	Project Number	142111
	Drawing Scale	AS NOTED
	SHEET NAME	

PROPOSED FLOOR PLANS

Drawn By
TJR
Checked By
JCC

A1.2