

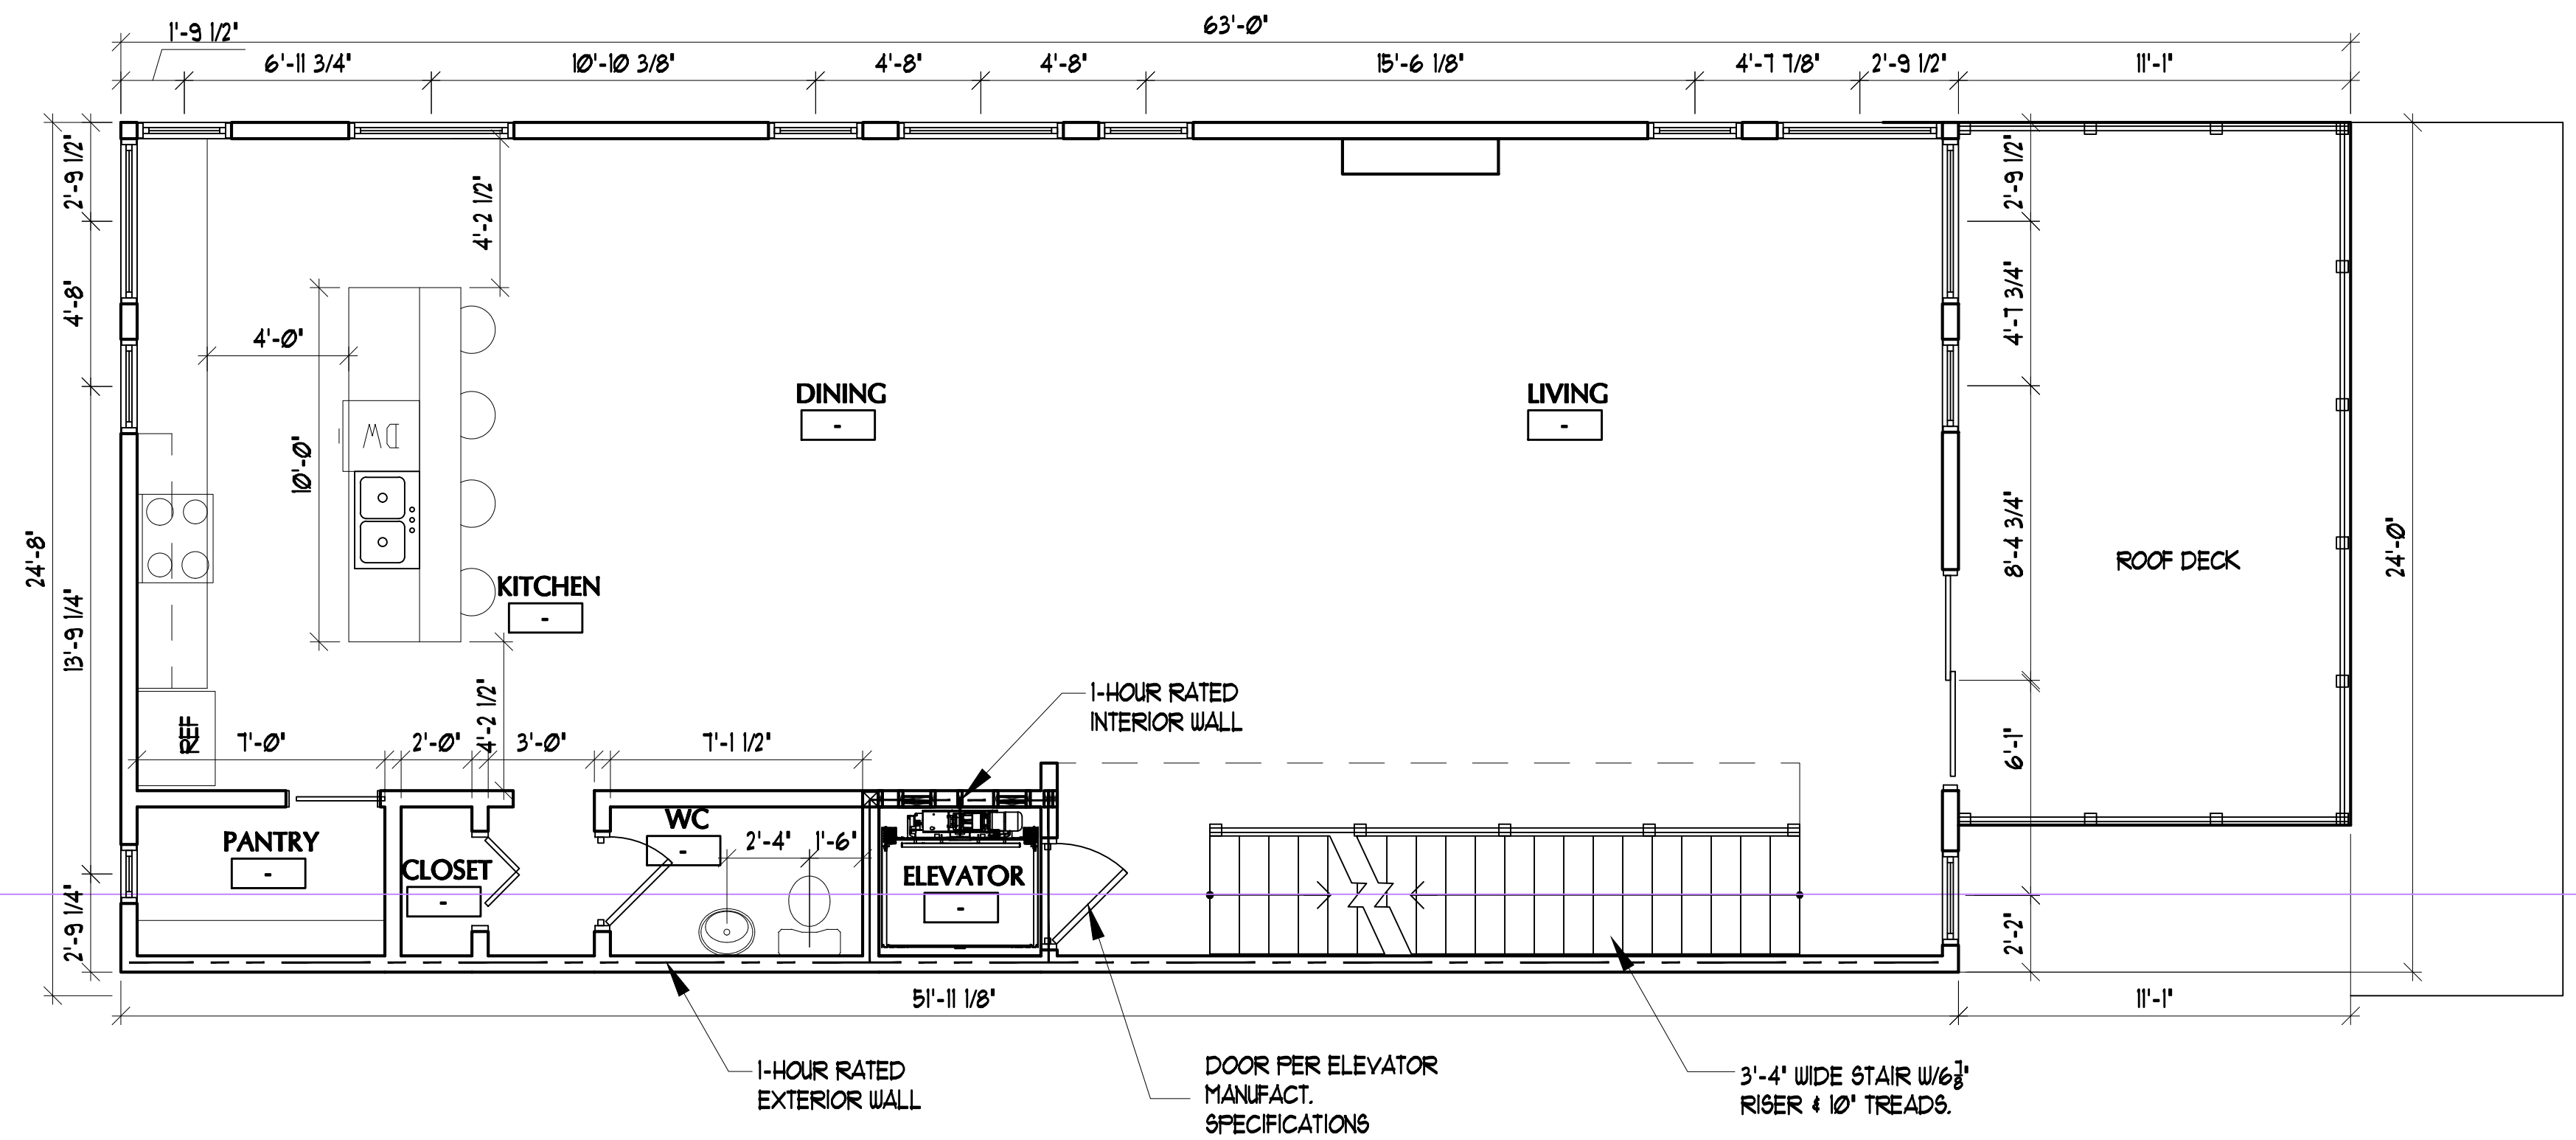



IF THIS SHEET IS NOT 24 X 36 IT IS A REDUCED SCALE PRINT - SCALE ACCORDINGLY

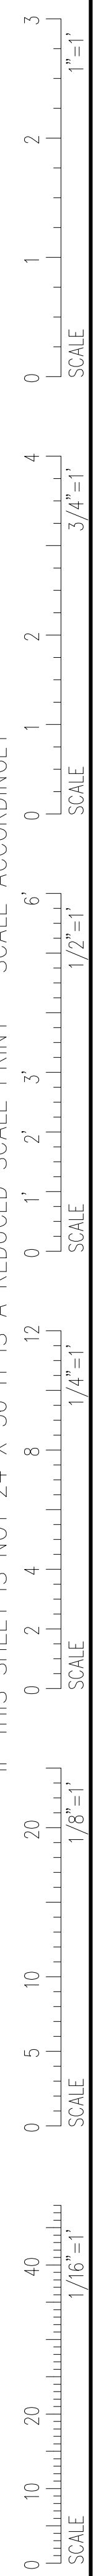

1 THIRD FLOOR
SCALE: 1/4" = 1'-0"

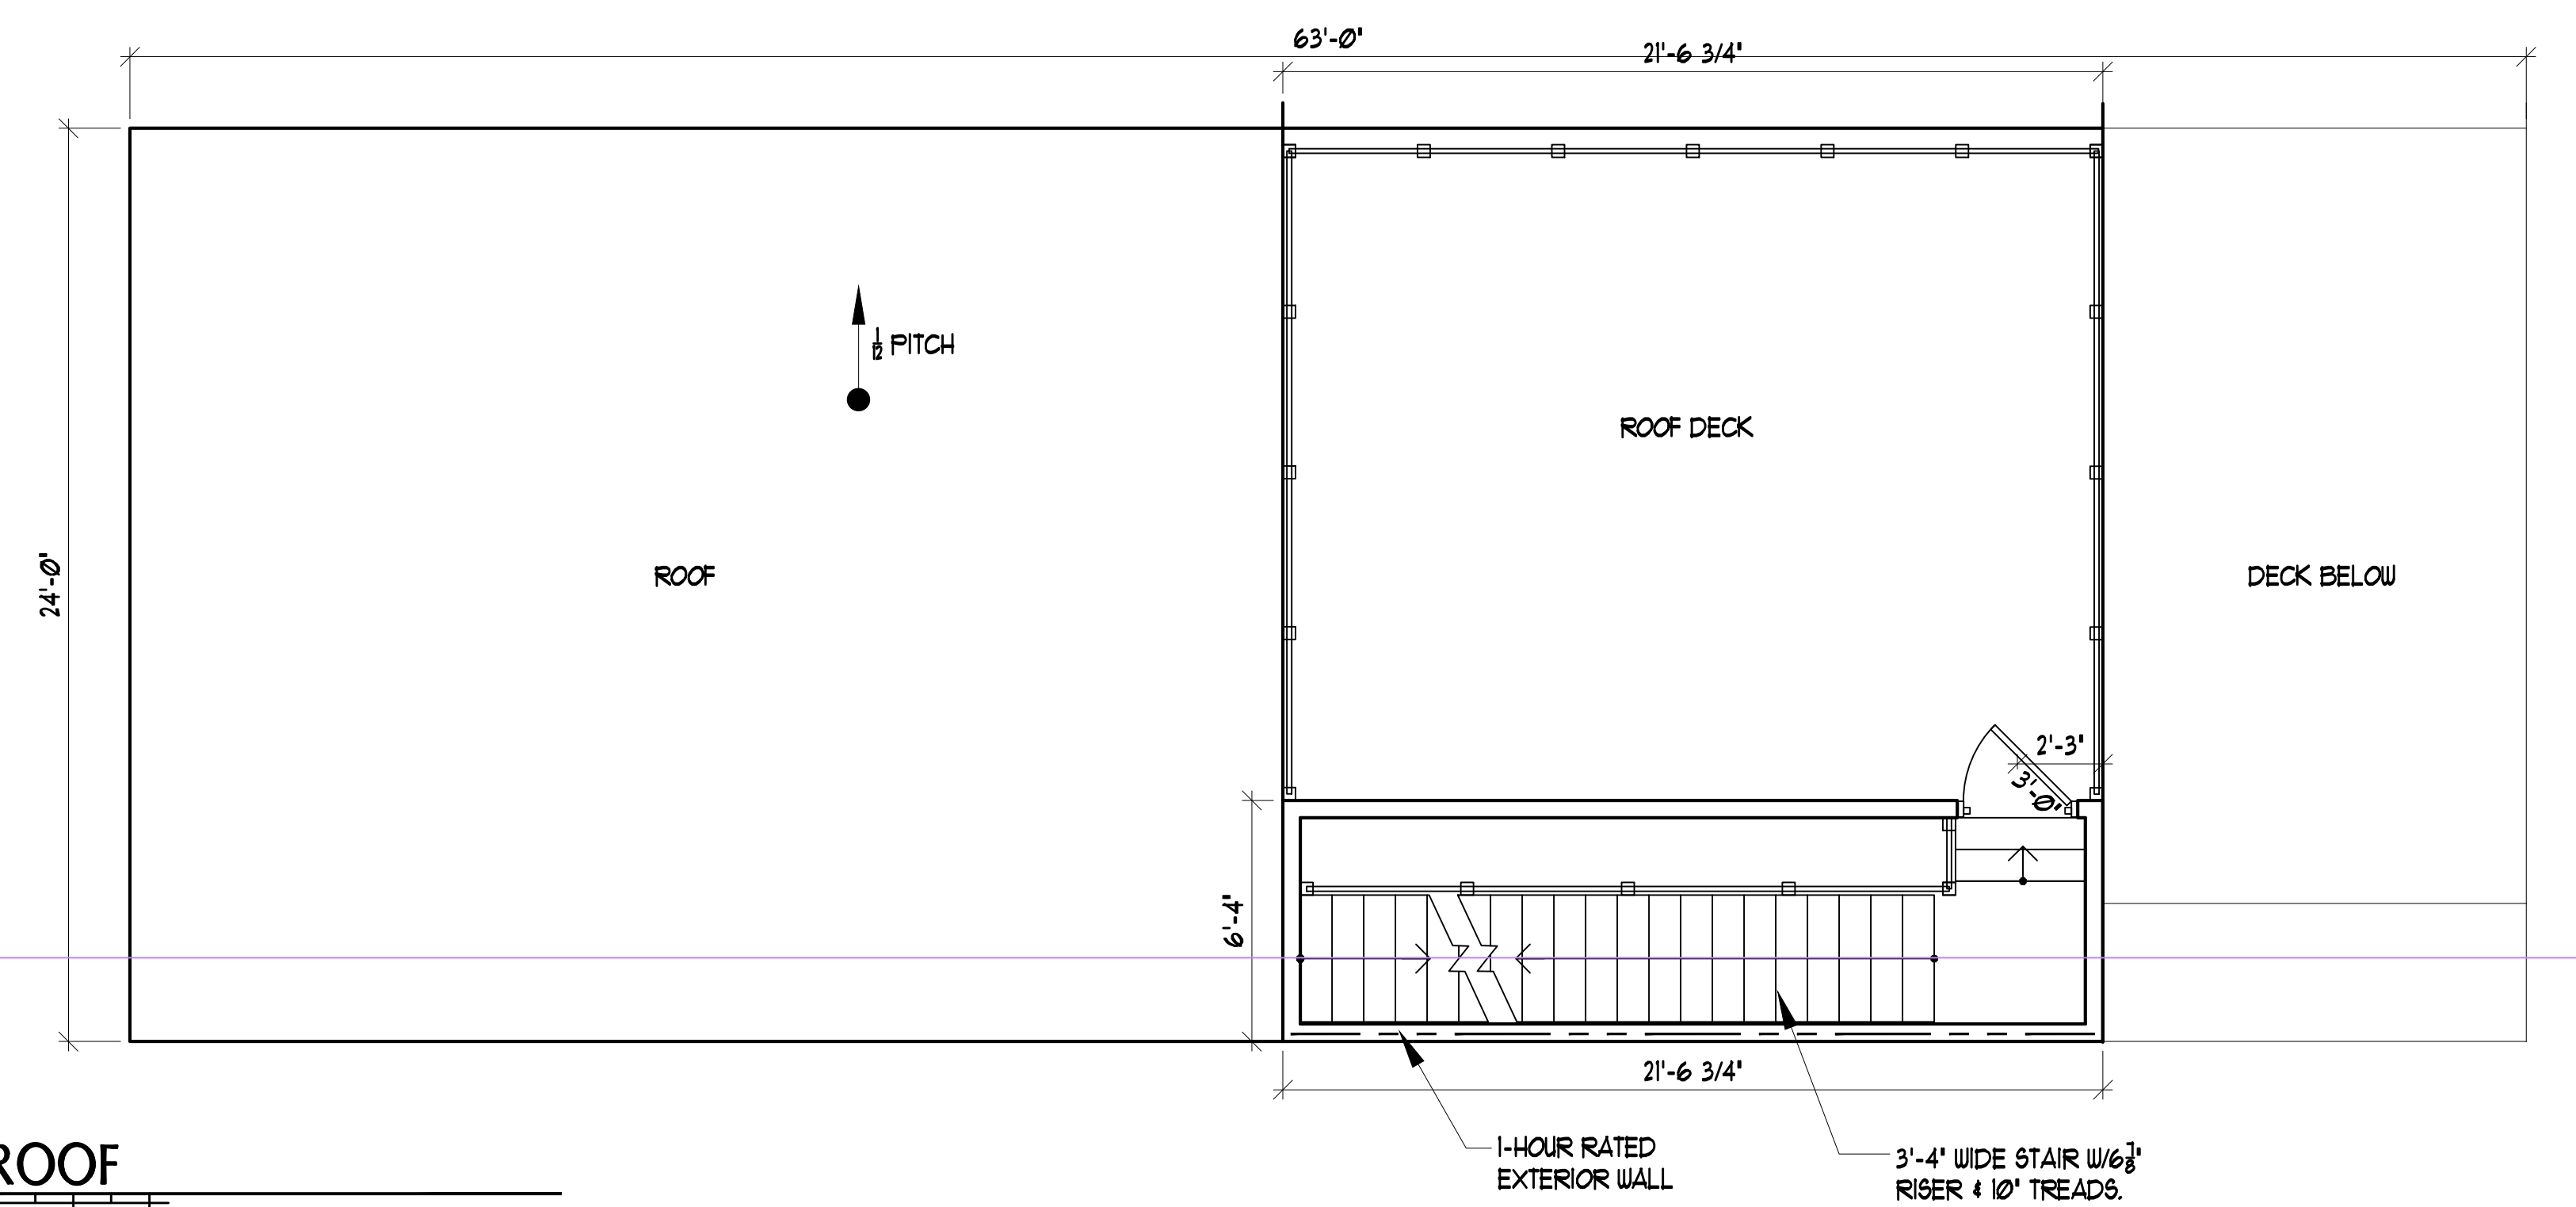

2 ROOF
SCALE: 1/4" = 1'-0"

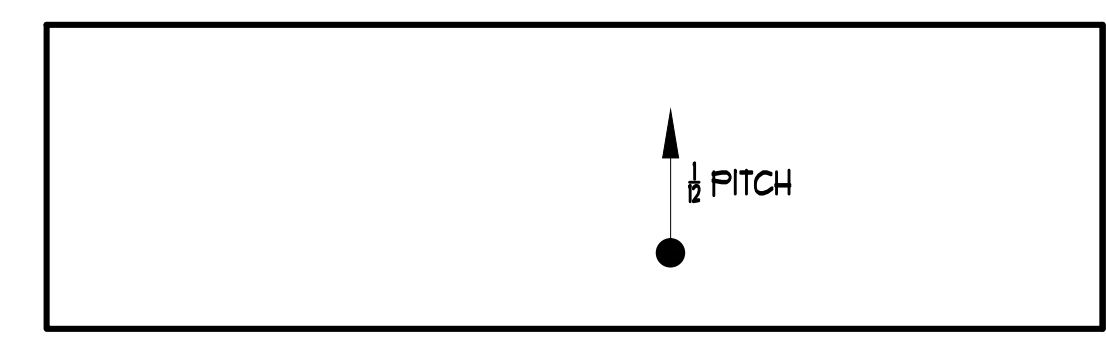

3 PENTHOUSE ROOF
SCALE: 1/4" = 1'-0"

180
Washington Ave
PORTLAND, MAINE

DATE	DESCRIPTION
REVISIONS	
Date Issued	07.03.14
Project Number	142111
Drawing Scale	AS NOTED
SHEET NAME	

PROPOSED FLOOR PLANS

Drawn By
TJR
Checked By
JCC

A1.3