


IF THIS SHEET IS NOT 24 X 36 IT IS A REDUCED SCALE PRINT - SCALE ACCORDINGLY

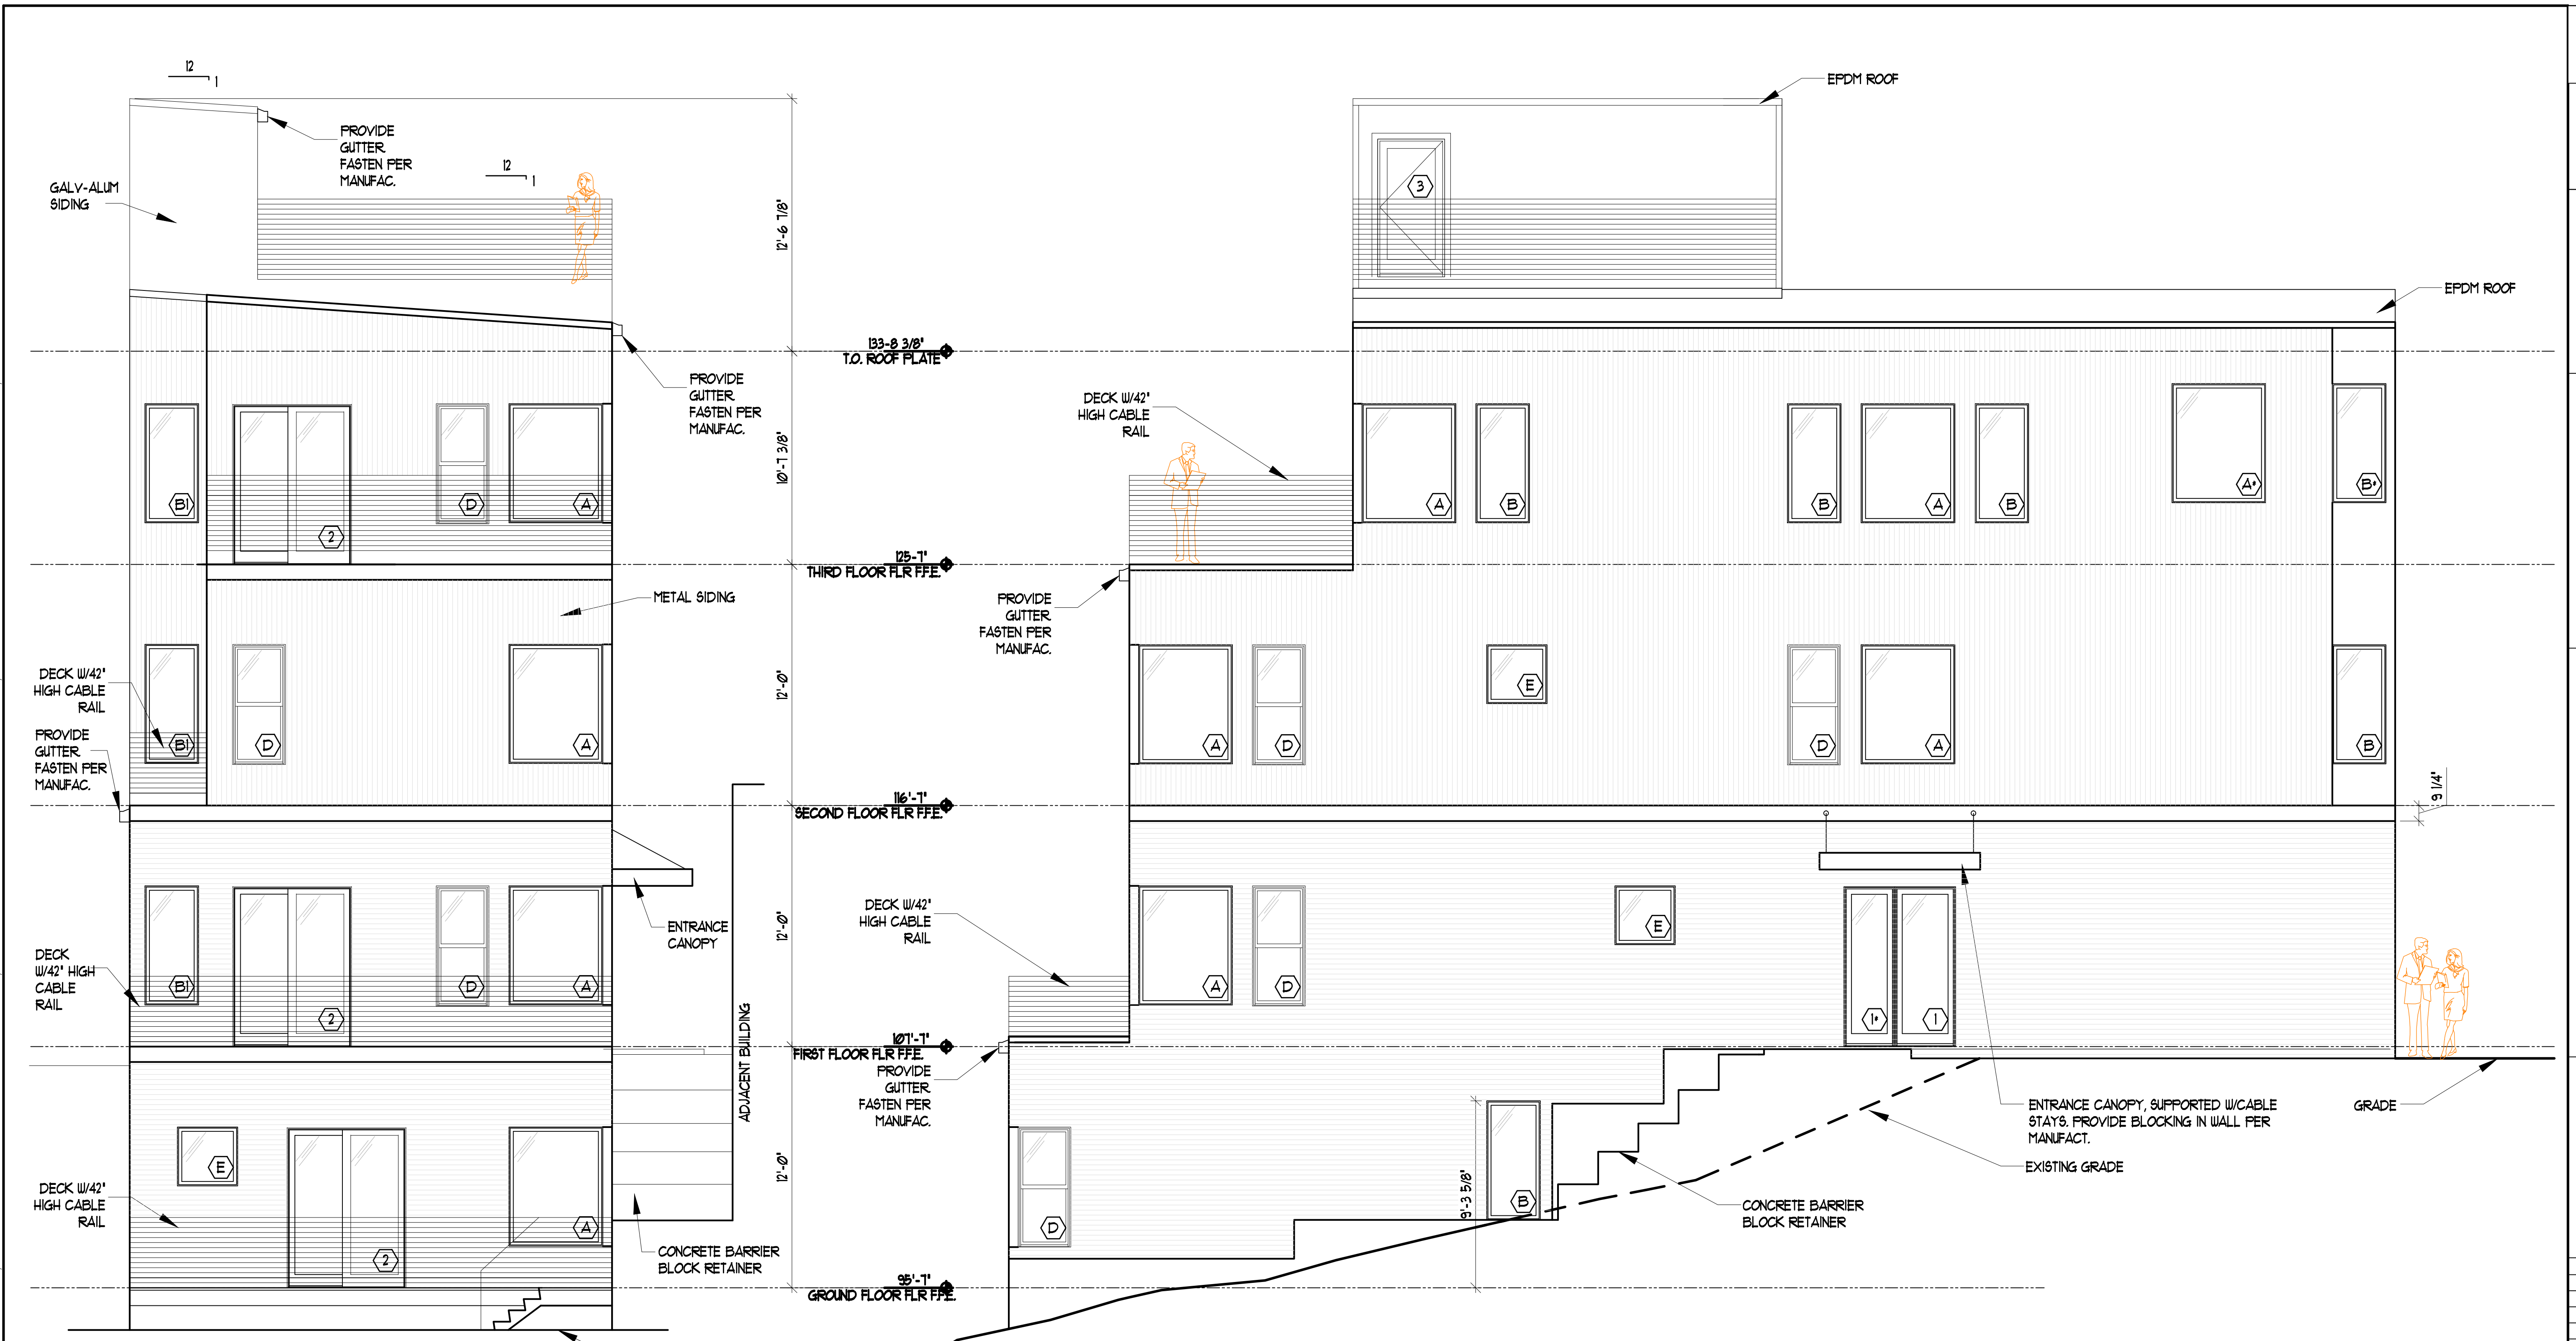

**1 WEST ELEVATION**  
SCALE: 1/4" = 1'-0"

**2 SOUTH ELEVATION**  
SCALE: 1/4" = 1'-0"

**180**  
Washington Ave  
PORTLAND, MAINE

#	DATE	DESCRIPTION
REVISIONS		
	Date Issued	07.09.14
	Project Number	142111
	Drawing Scale	AS NOTED
	SHEET NAME	

**PROPOSED ELEVATIONS**

Drawn By  
TJR

Checked By  
JCC

A2.1