


**180**  
Washington Ave  
PORTLAND, MAINE

DATE	DESCRIPTION
REVISIONS	
Date Issued	07.03.14
Project Number	142111
Drawing Scale	AS NOTED
SHEET NAME	

**PROPOSED ELEVATIONS**

Drawn By  
TJR  
Checked By  
JCC

**A2.2**

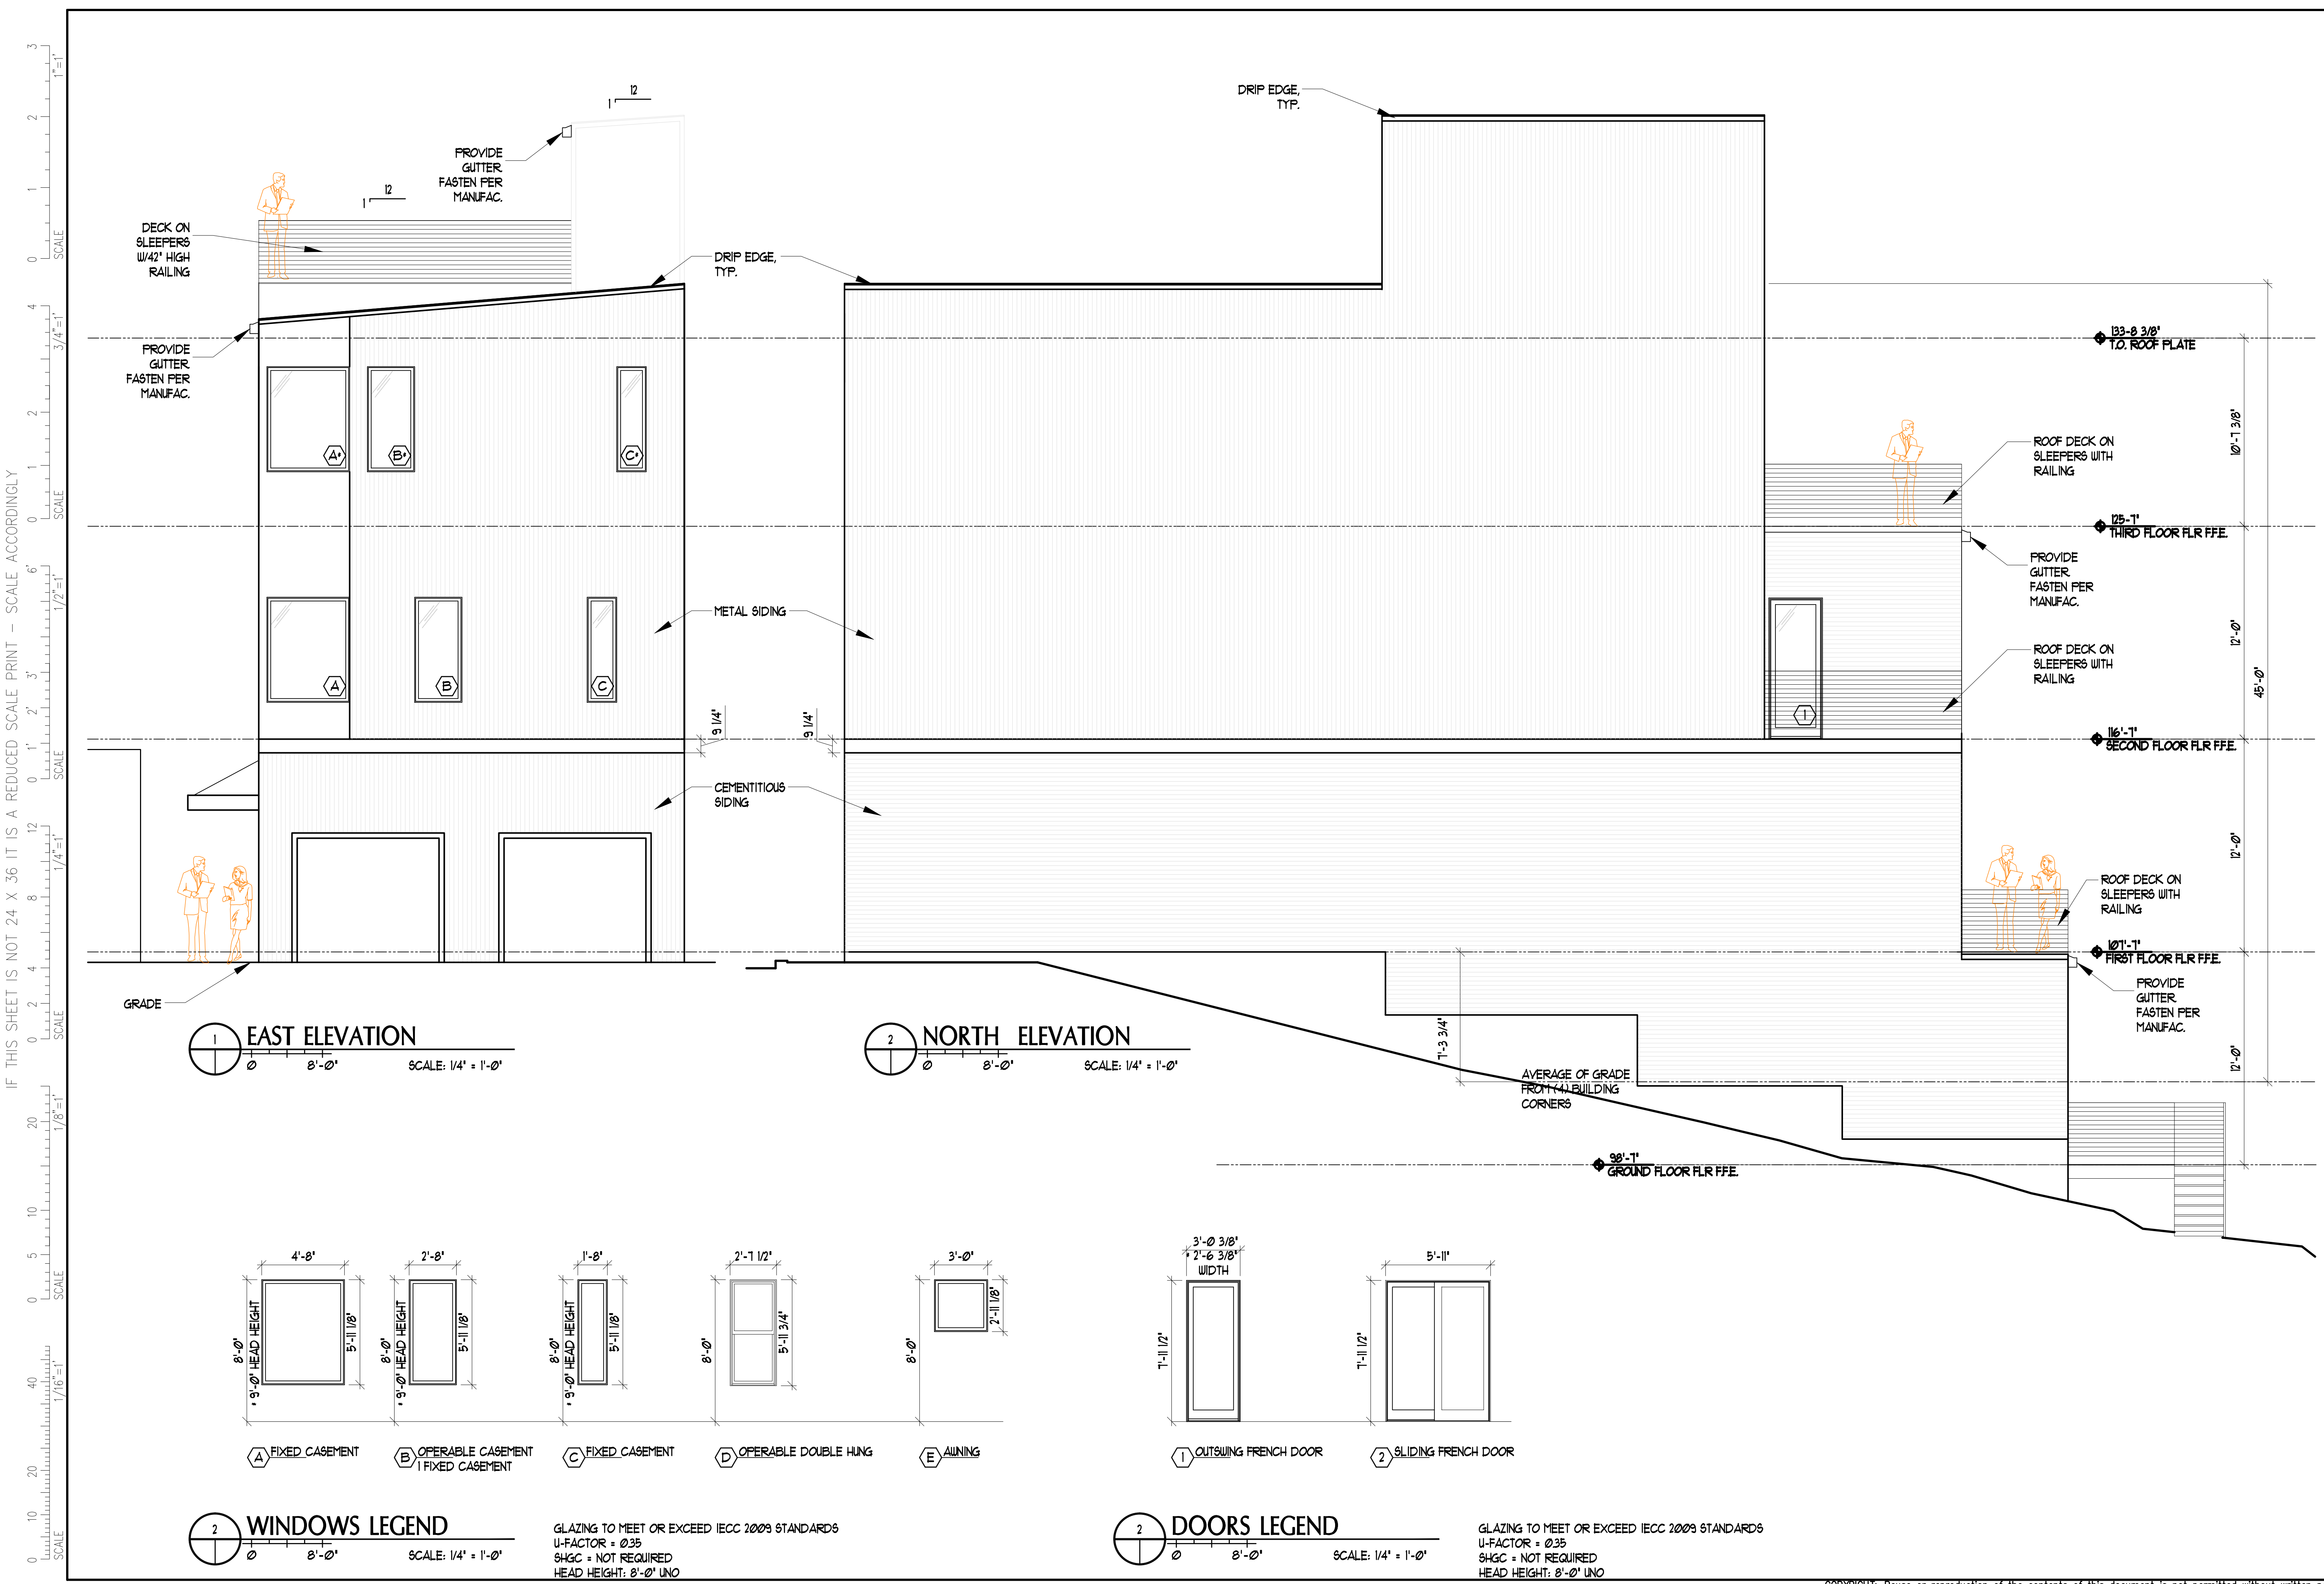

IF THIS SHEET IS NOT 24 X 36 IT IS A REDUCED SCALE PRINT - SCALE ACCORDINGLY

3  
2  
1  
0  
SCALE 1/4" = 1'-0"  
3/4  
2  
1  
0  
SCALE 1/2" = 1'-0"  
6  
3  
2  
1  
0  
SCALE 1/4" = 1'-0"  
12  
8  
4  
0  
SCALE 1/8" = 1'-0"  
20  
10  
0  
SCALE 1/16" = 1'-0"

**1 EAST ELEVATION**  
SCALE: 1/4" = 1'-0"

**2 NORTH ELEVATION**  
SCALE: 1/4" = 1'-0"

**2 WINDOWS LEGEND**  
SCALE: 1/4" = 1'-0"

**2 DOORS LEGEND**  
SCALE: 1/4" = 1'-0"

GLAZING TO MEET OR EXCEED IECC 2009 STANDARDS  
U-FACTOR = 0.35  
SHGC = NOT REQUIRED  
HEAD HEIGHT: 8'-0" UNO

GLAZING TO MEET OR EXCEED IECC 2009 STANDARDS  
U-FACTOR = 0.35  
SHGC = NOT REQUIRED  
HEAD HEIGHT: 8'-0" UNO