



IF THIS SHEET IS NOT 24 X 36 IT IS A REDUCED SCALE PRINT - SCALE ACCORDINGLY

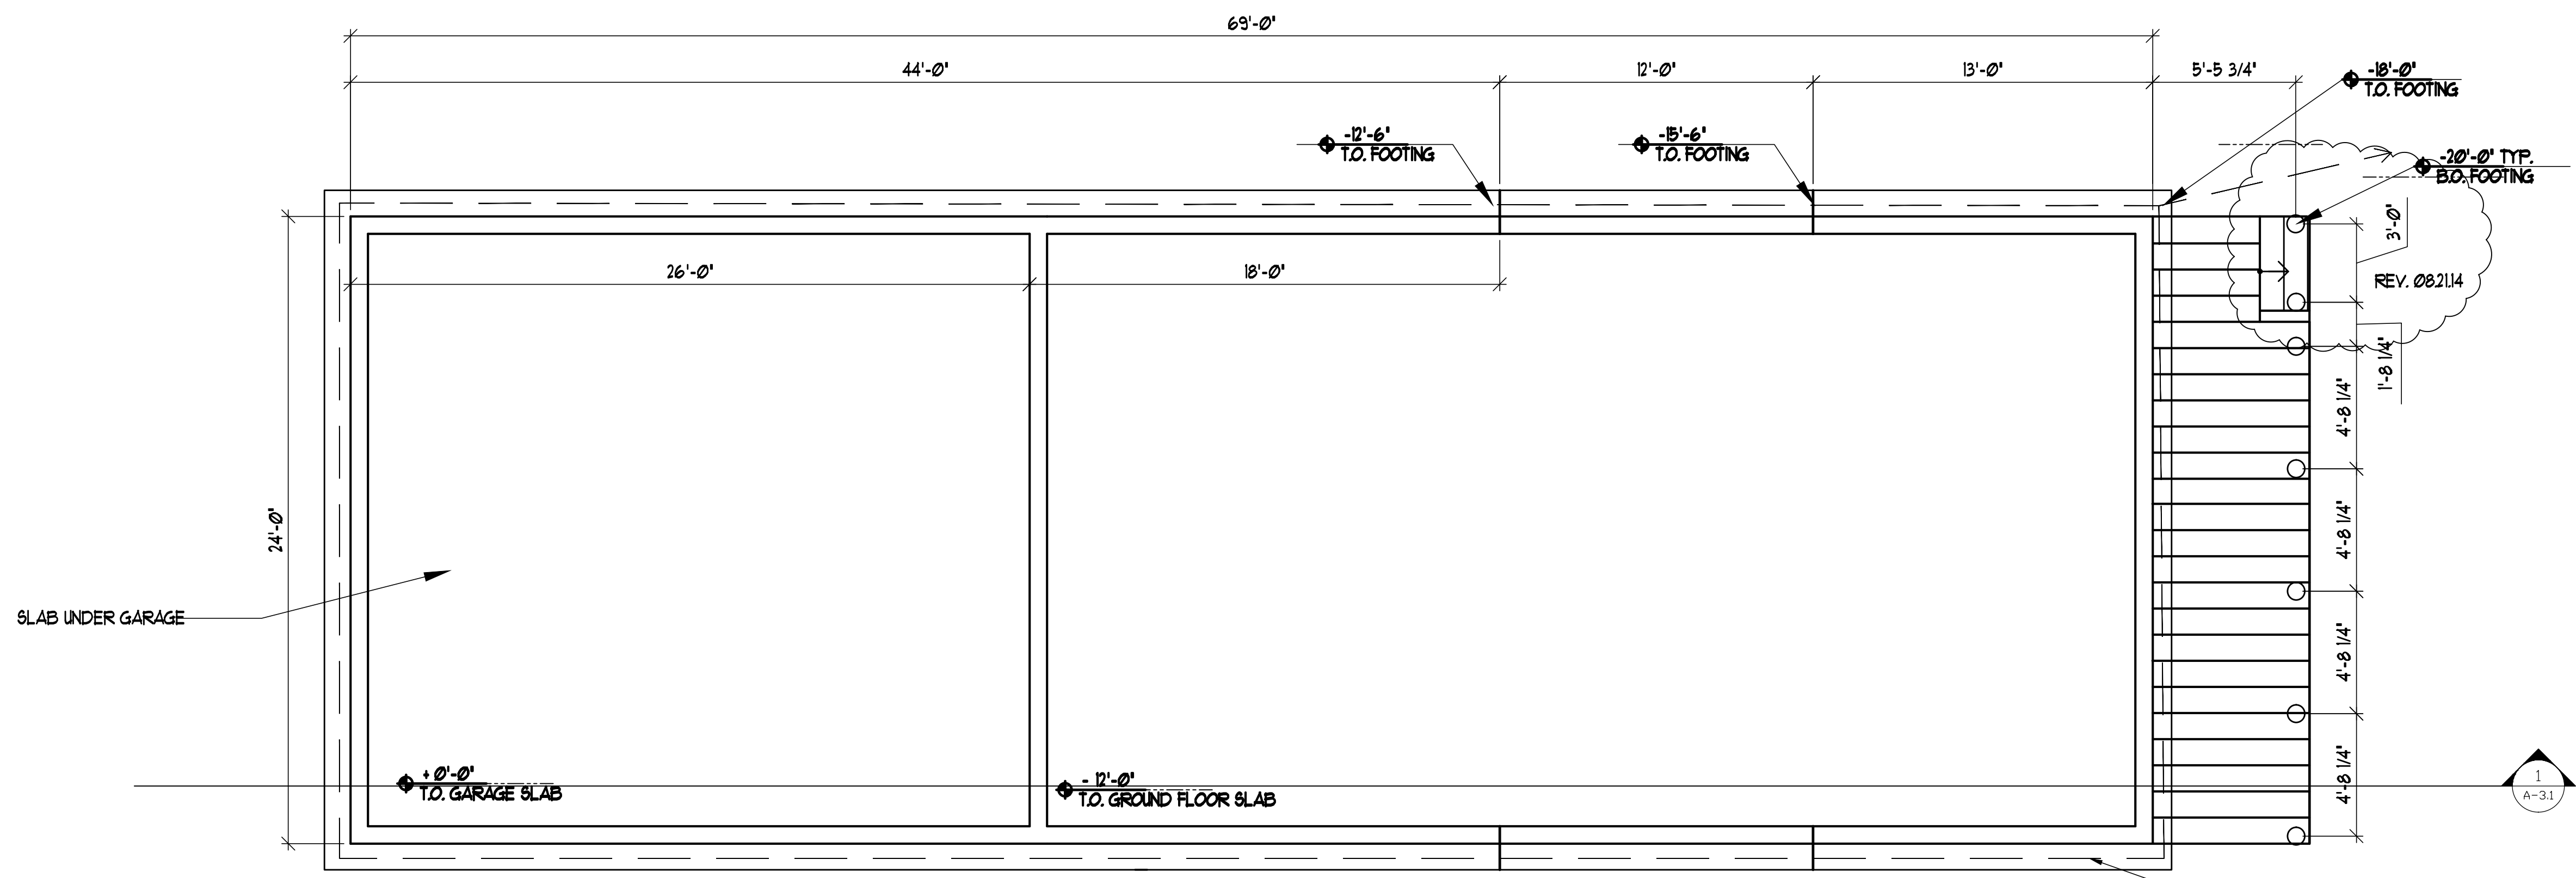

FOUNDATION PLAN
SCALE: 1/4" = 1'-0"

CONTINUOUS 4" EXTERIOR
PERF. DRAIN TILE
SURROUND W/CRUSHED
STONE & DRAIN TO
DAYLIGHT (TYP.)

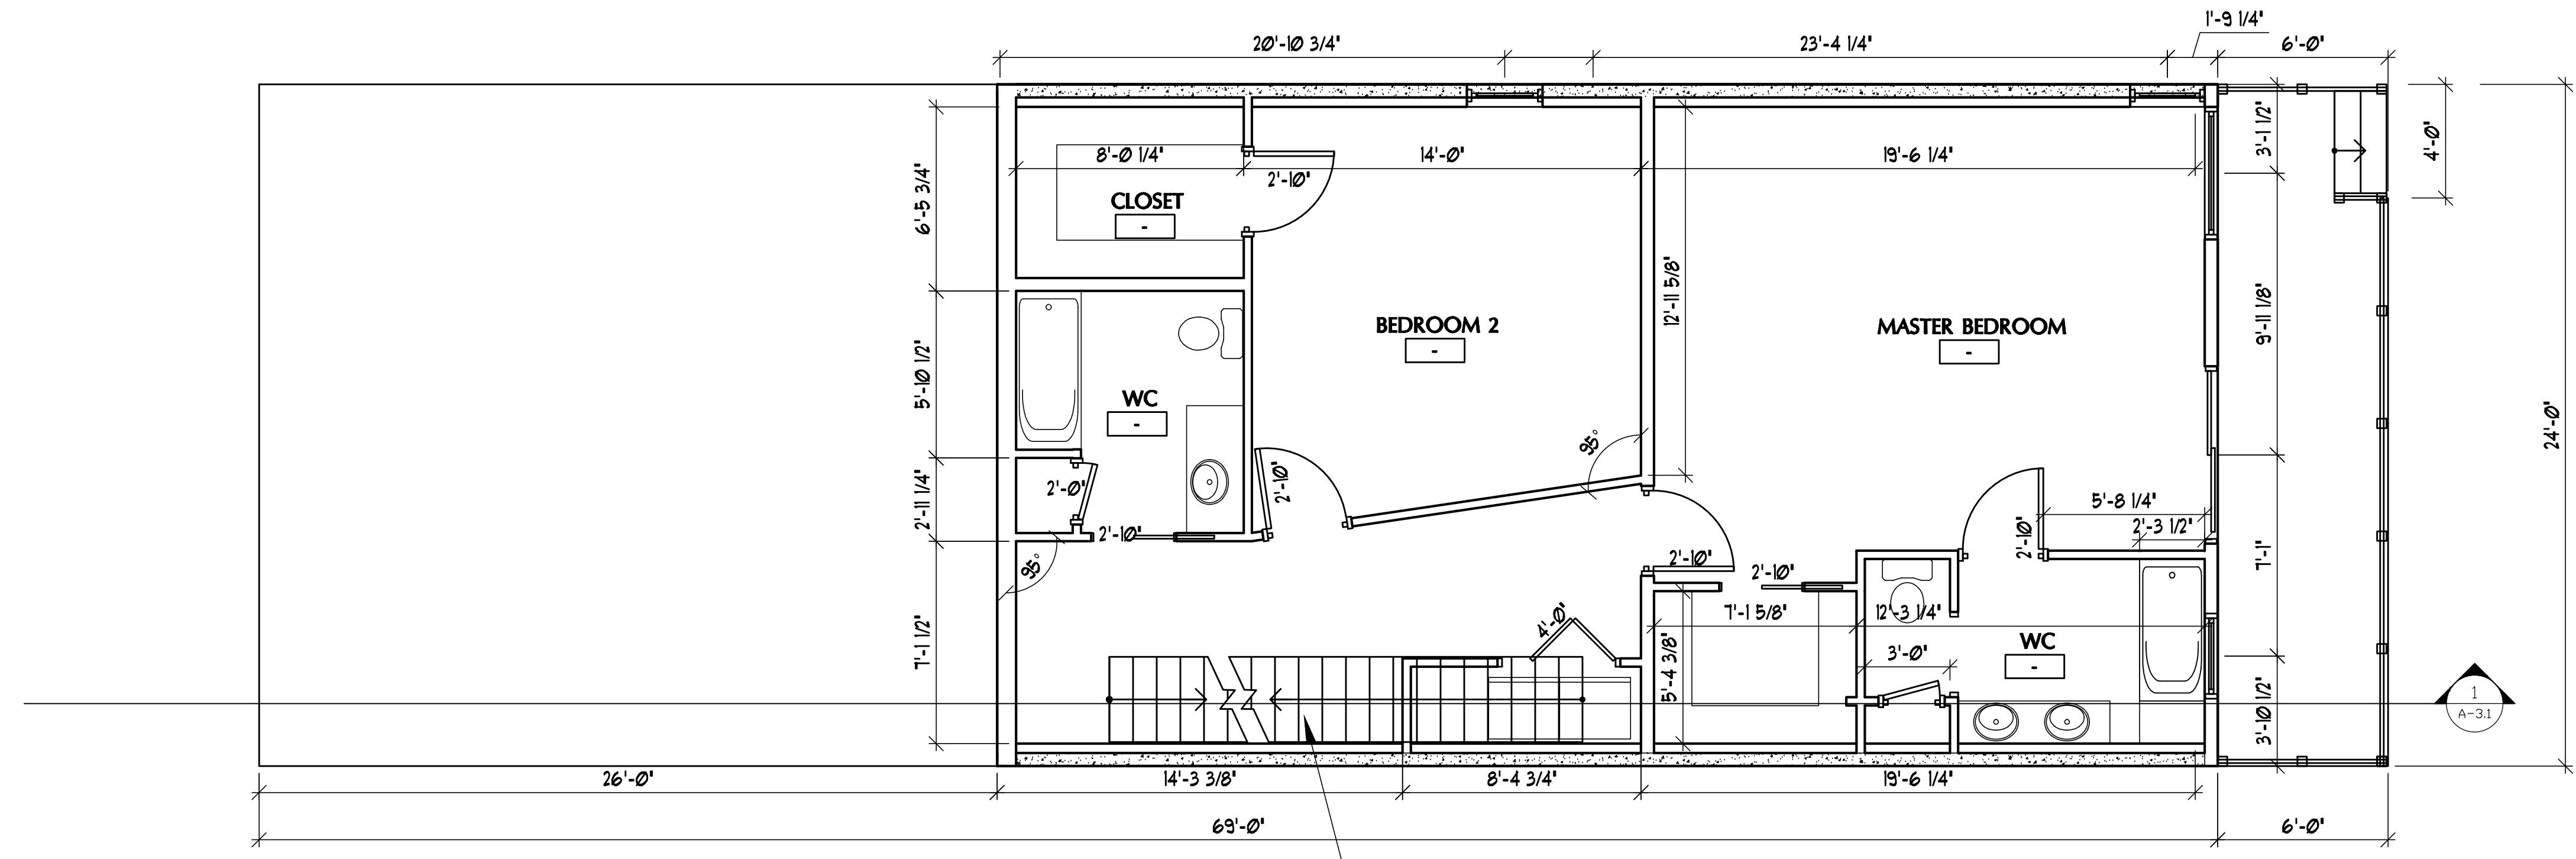

GROUND LEVEL
SCALE: 1/4" = 1'-0"

180
Washington Ave
PORTLAND, MAINE

REV. 1	08.20.14

DATE	DESCRIPTION
REVISIONS	
Date Issued	07.09.14
Project Number	142111
Drawing Scale	AS NOTED
SHEET NAME	

PROPOSED FLOOR PLANS	
Drawn By	TJR
Checked By	JCC
A1.1	