



#	DATE	DESCRIPTION
REVISIONS		
	Date Issued	07.09.14
	Project Number	142111
	Drawing Scale	AS NOTED
	SHEET NAME	

**PROPOSED FLOOR PLANS**


Drawn By  
TJR  
Checked By  
JCC

**A1.2**

IF THIS SHEET IS NOT 24 X 36 IT IS A REDUCED SCALE PRINT - SCALE ACCORDINGLY

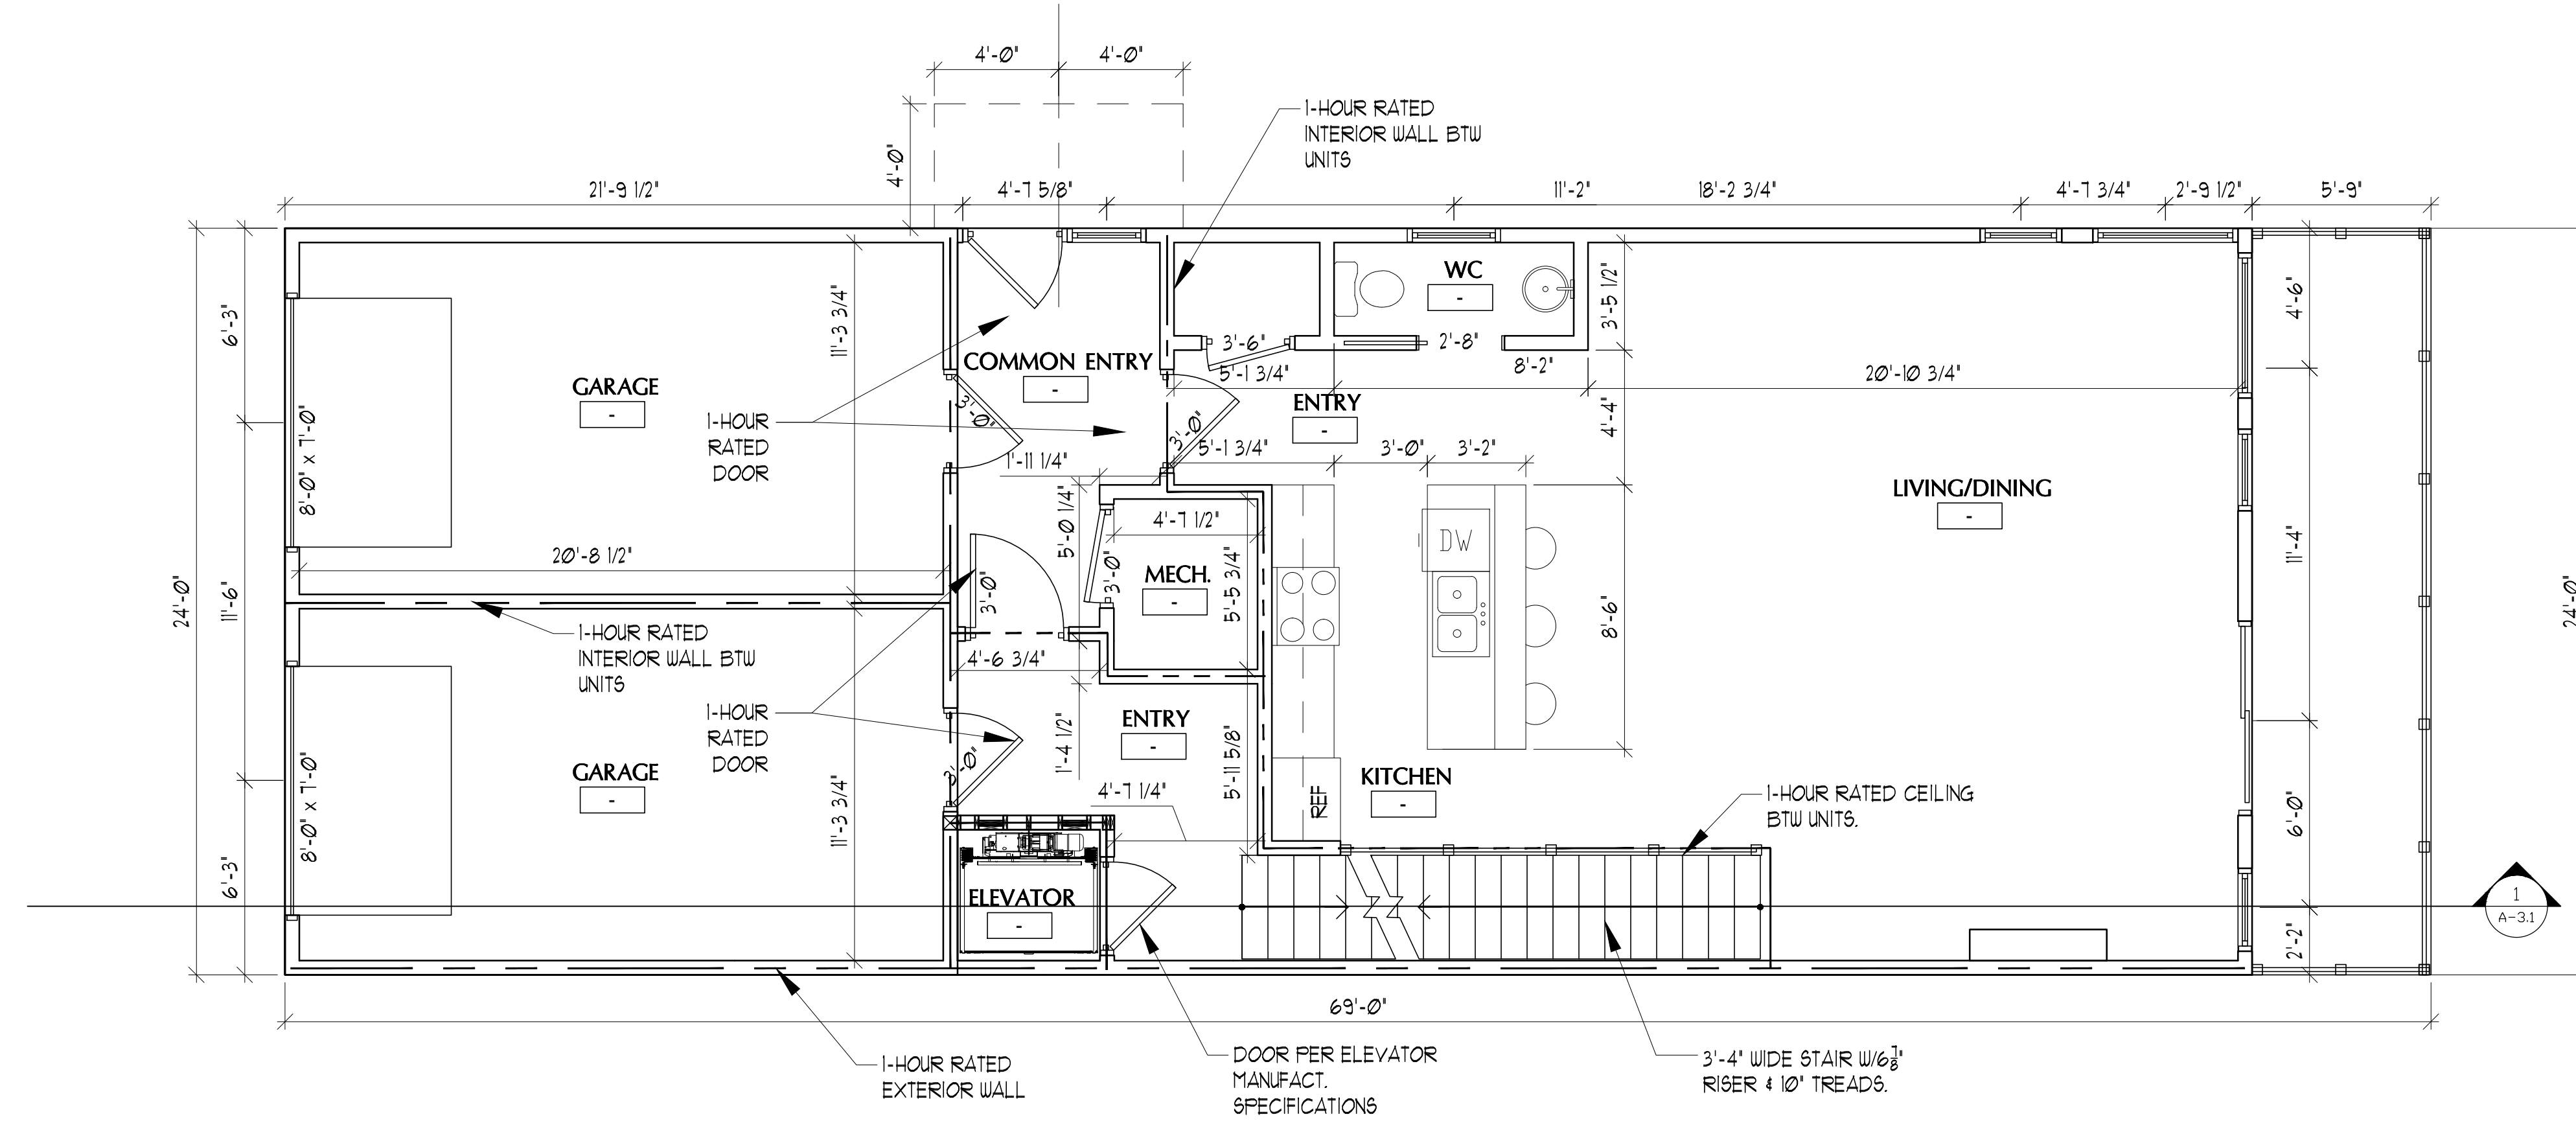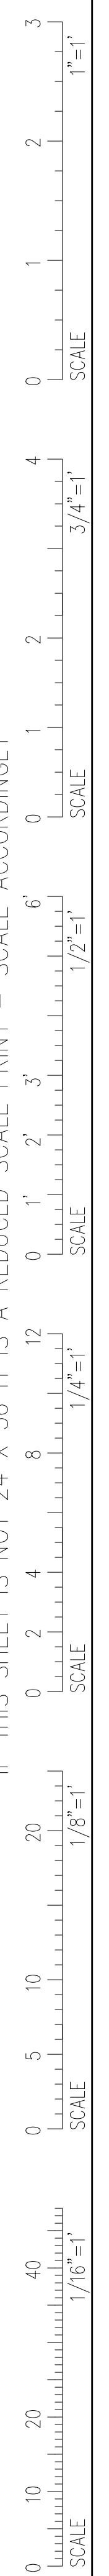

**FIRST FLOOR**  
SCALE: 1/4" = 1'-0"

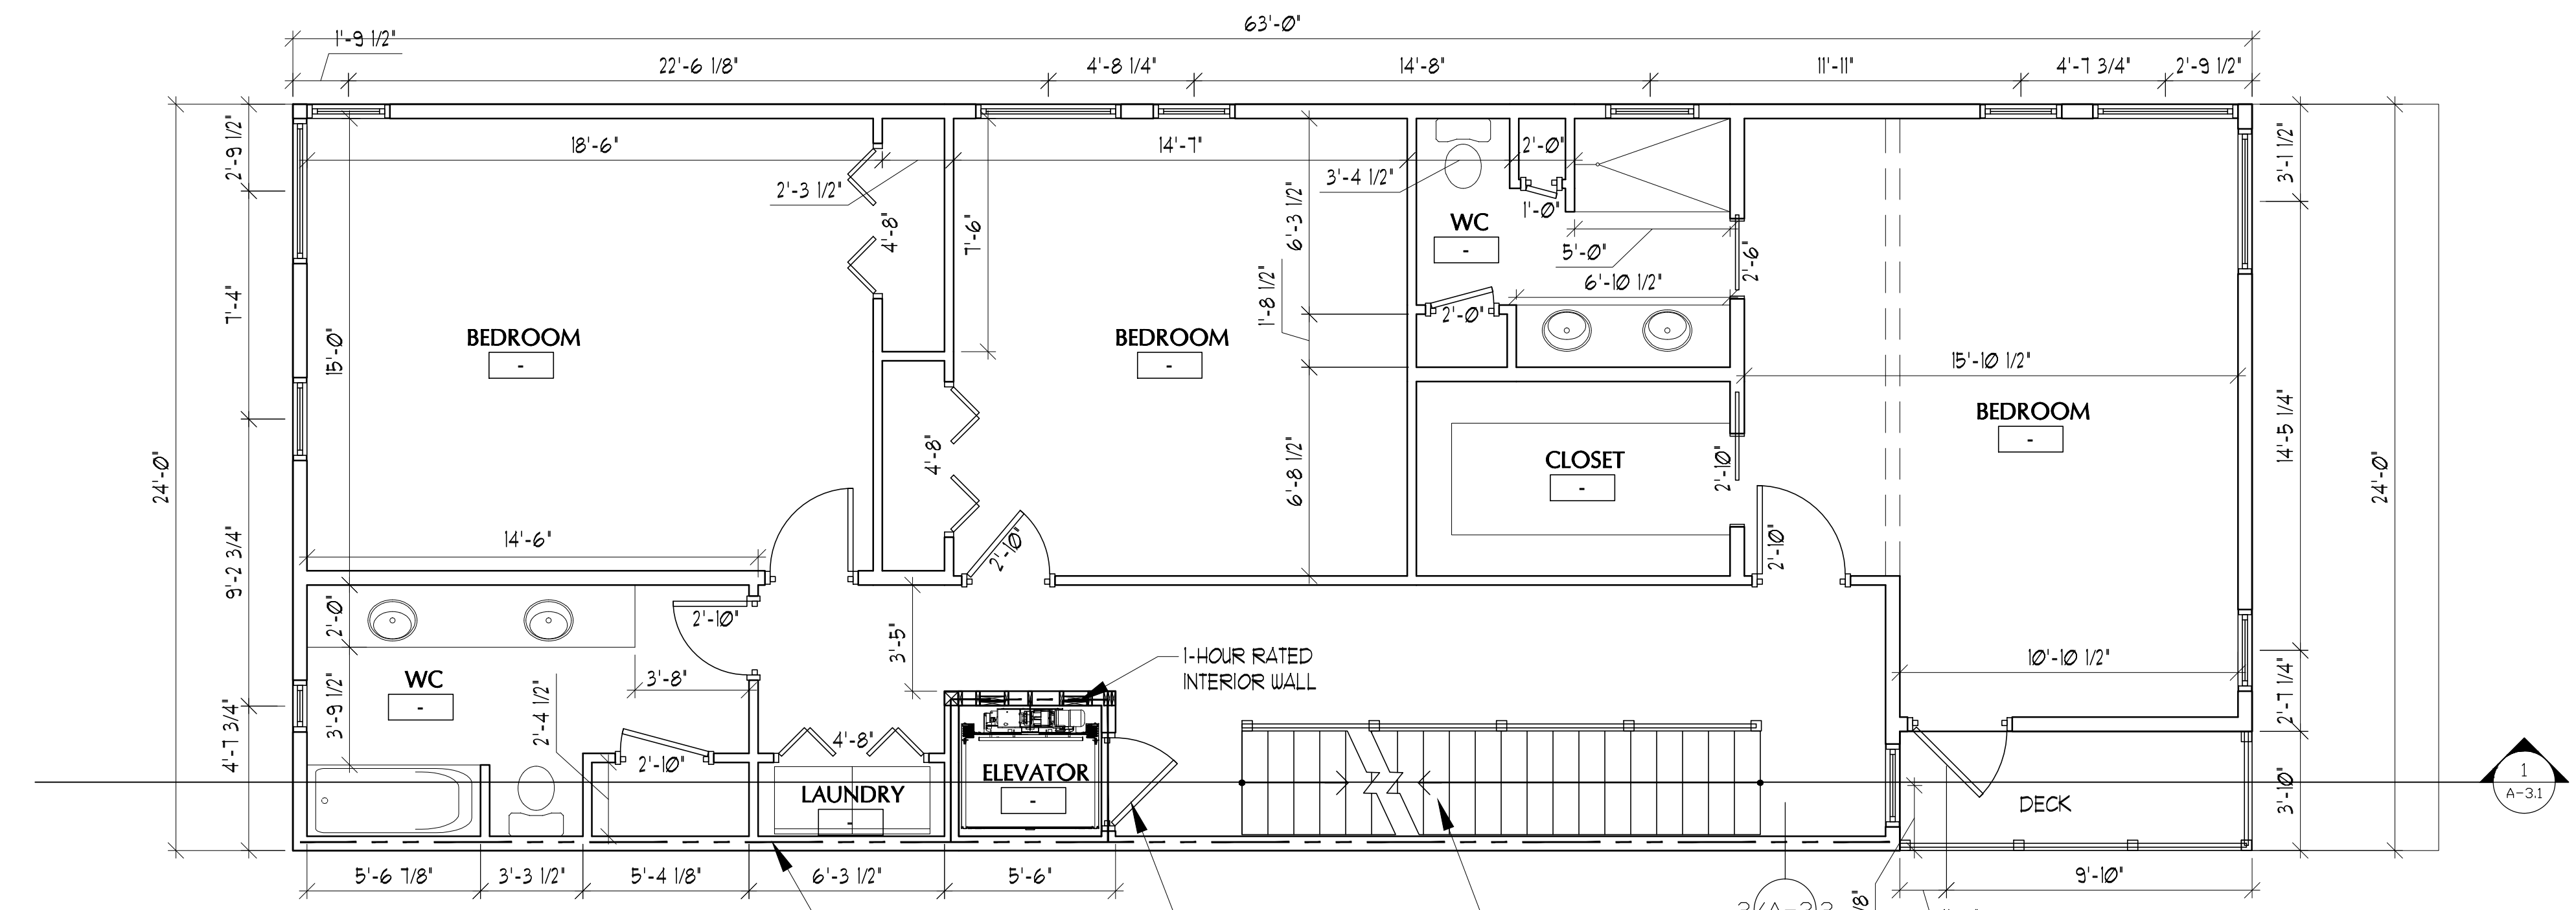

**SECOND FLOOR**  
SCALE: 1/4" = 1'-0"