


IF THIS SHEET IS NOT 24 X 36 IT IS A REDUCED SCALE PRINT - SCALE ACCORDINGLY

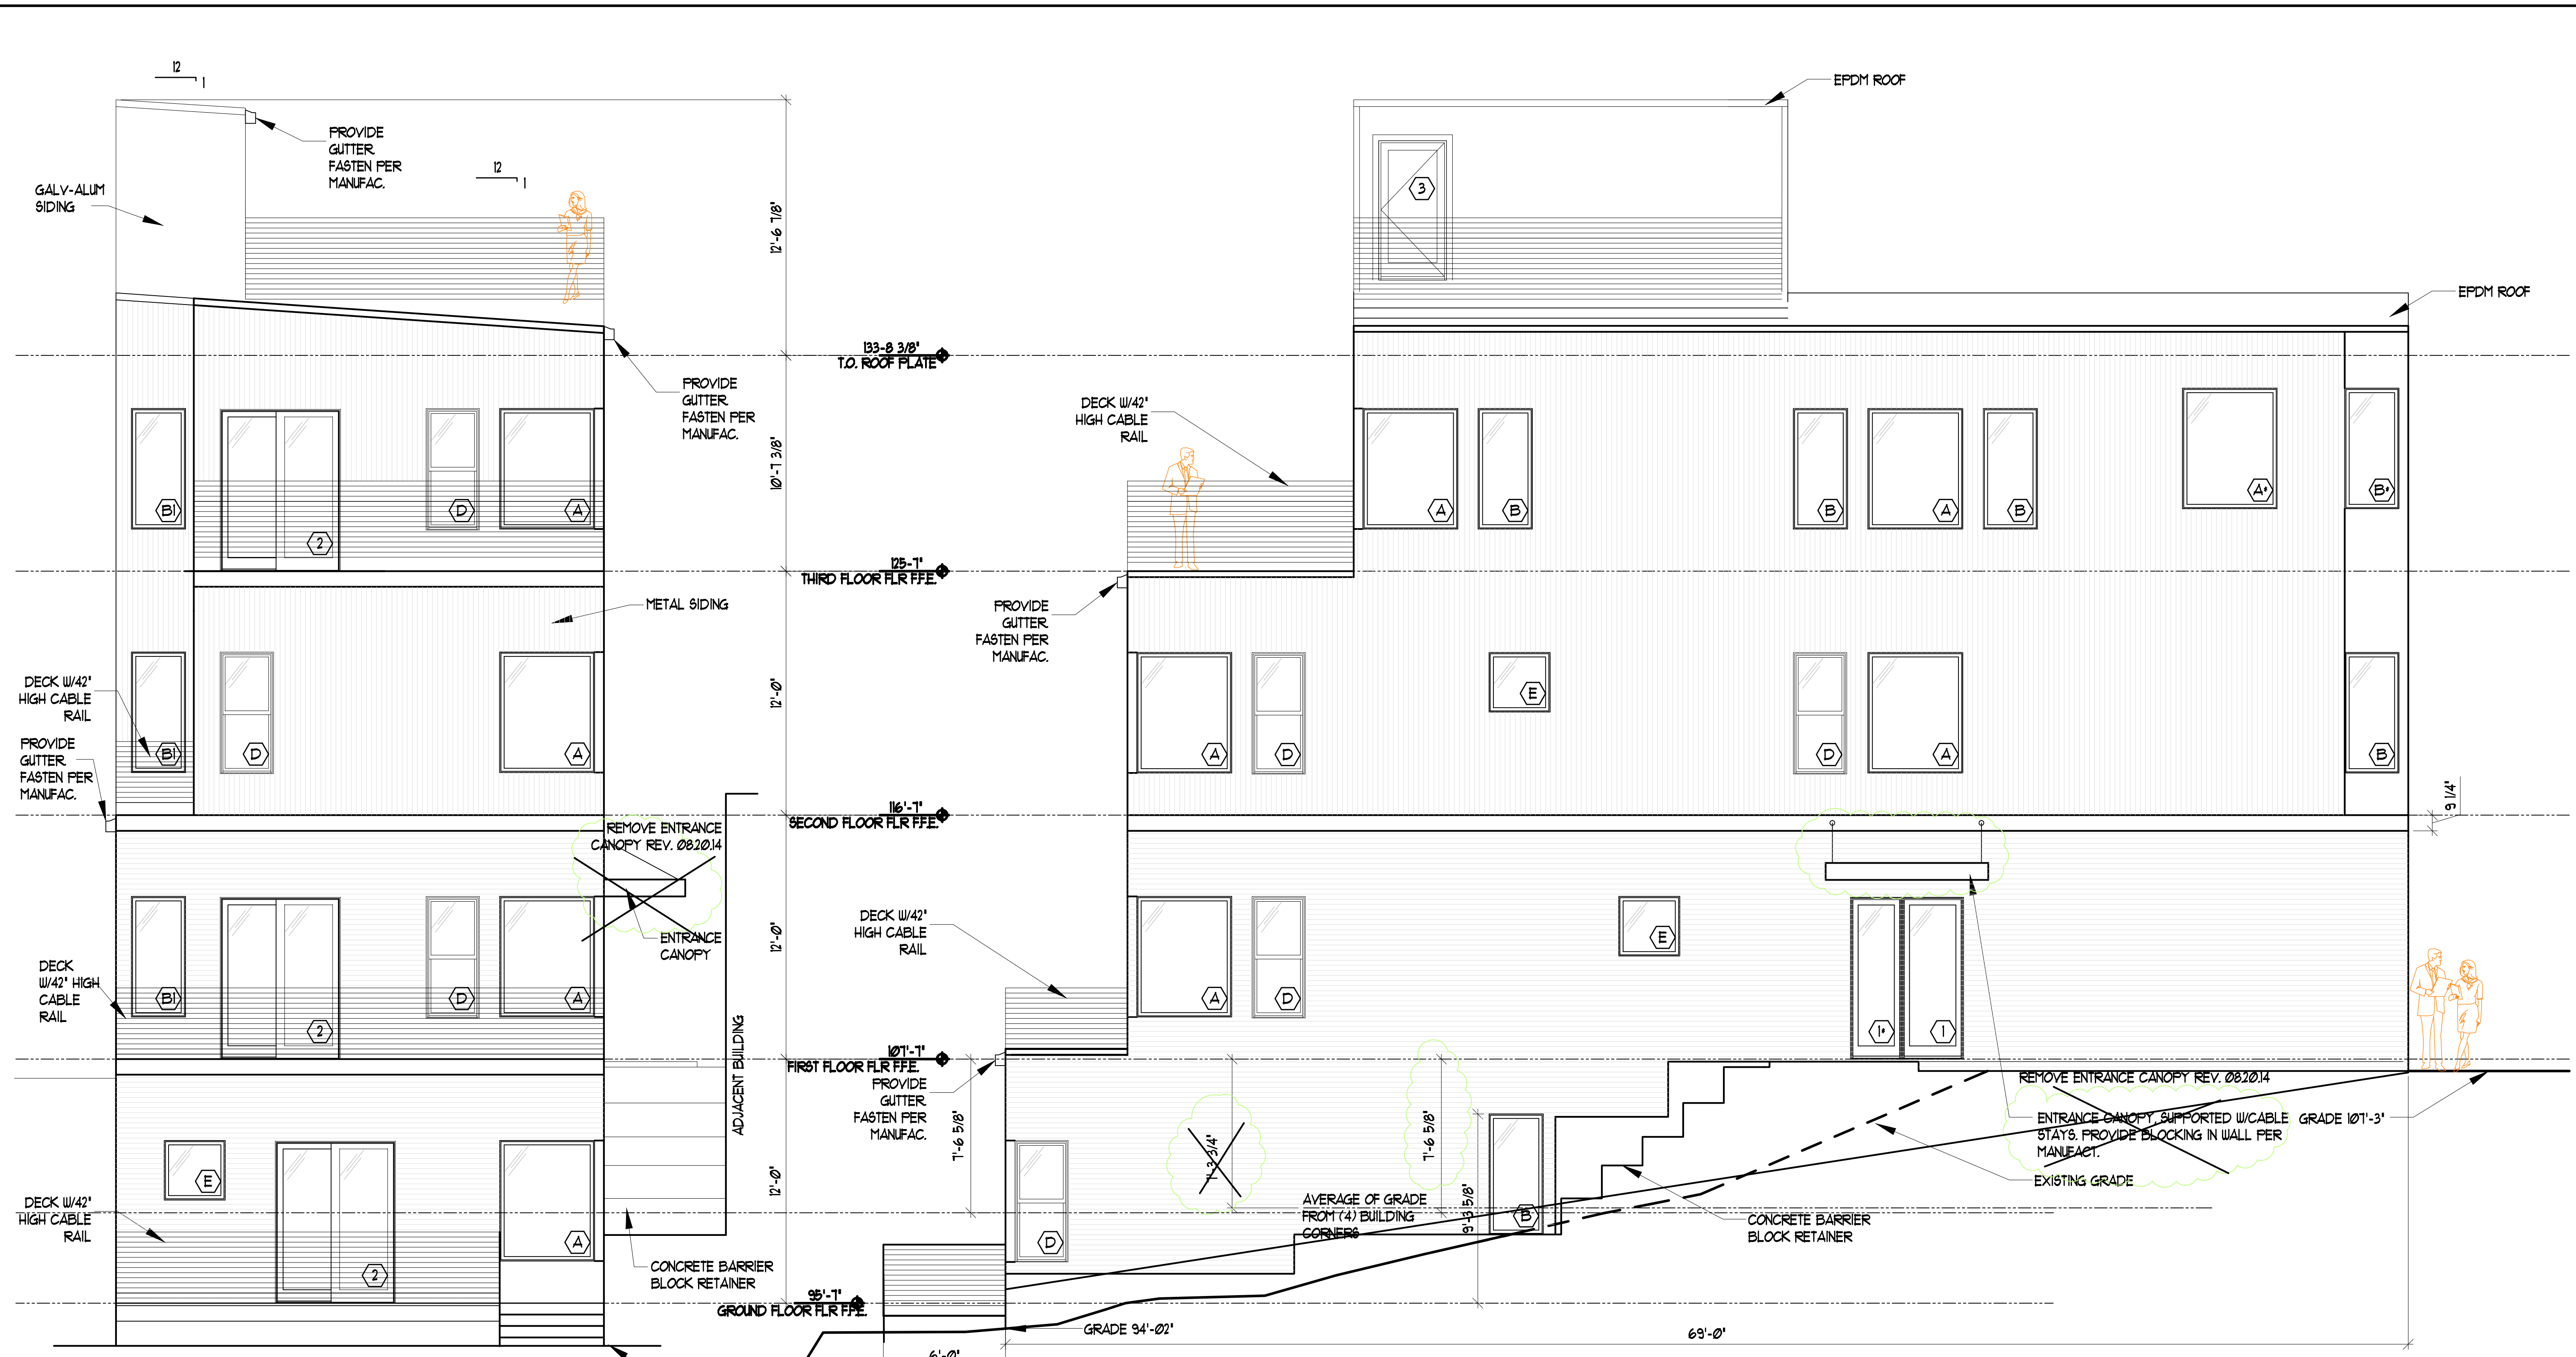

1 WEST ELEVATION
SCALE: 1/4" = 1'-0"

2 SOUTH ELEVATION
SCALE: 1/4" = 1'-0"

180
Washington Ave
PORTLAND, MAINE

REV. 1 082014

#	DATE	DESCRIPTION
REVISIONS		
	Date Issued	07.09.14
	Project Number	142111
	Drawing Scale	AS NOTED
	SHEET NAME	

PROPOSED ELEVATIONS

Drawn By
TJR
Checked By
JCC

A2.1