






A3 BUILDING FRONT ELEVATION

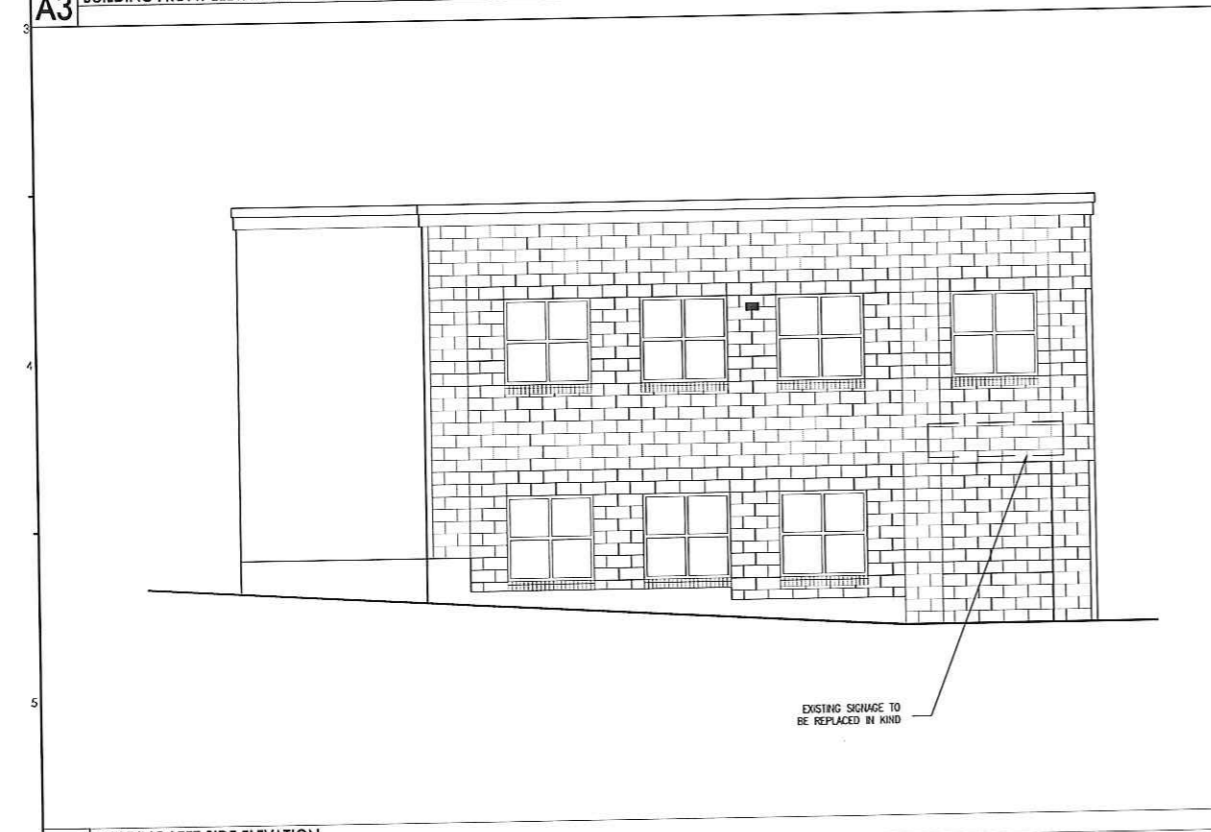

A5 BUILDING LEFT SIDE ELEVATION

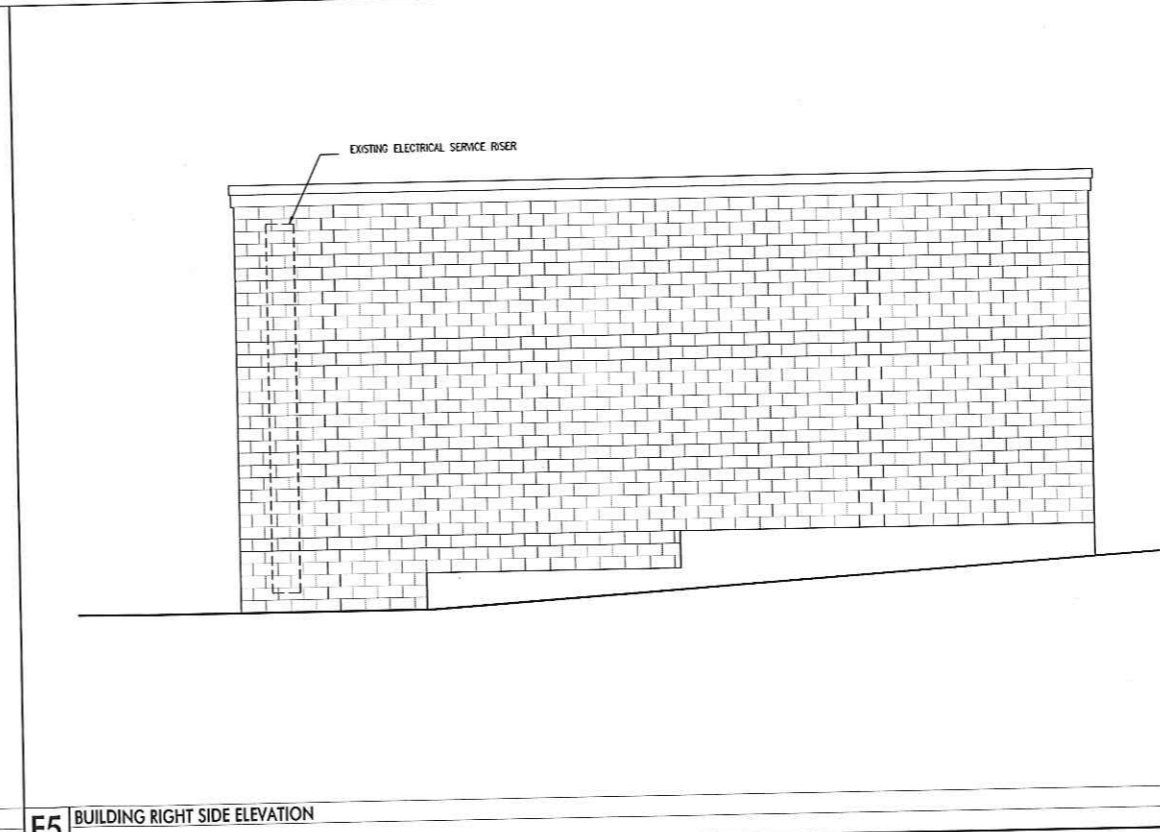

E5 BUILDING RIGHT SIDE ELEVATION

CWS ARCHITECTS ARCHITECTURE INTERIOR DESIGN PLANNING + DESIGN CONSTRUCTION SERVICES																	
DESIGNER	 CWS ARCHITECTS ARCHITECTURE INTERIOR DESIGN 420 CUMBERLAND AVENUE PORTLAND, ME 04101 P: 207-774-4441 WWW.CWSAOP.COM																
	OWNER MOUGALIAN RUGS SCARBOROUGH, MAINE 04174																
PROJECT	175 ANDERSON STREET CHANGE OF USE 175 ANDERSON STREET PORTLAND, MAINE 04101																
	DRAWING BUILDING ELEVATIONS CWS PROJECT NUMBER: 16.036																
REVISIONS	<table border="1"> <tr><td> </td><td> </td><td> </td><td> </td></tr> <tr><td> </td><td> </td><td> </td><td> </td></tr> <tr><td> </td><td> </td><td> </td><td> </td></tr> <tr><td> </td><td> </td><td> </td><td> </td></tr> </table>																
DRAWING NUMBER A3.01 SCALE: SCALE: 1/4" = 1'-0" DATE: 07/14/2016																	