


NO.	TYPE	GLASS	GLASS	RATED	NOTES
100	WOOD/GLASS	YES	YES		
101	WOOD/GLASS	YES	YES		
102	WOOD/GLASS	YES	YES		
103	WOOD/GLASS	YES	YES		
104	WOOD/PANEL	NO	NO		
105	WOOD/PANEL	NO	NO		
106	WOOD/PANEL	NO	NO		
107	WOOD/PANEL	NO	NO		
108	WOOD/GLASS	YES	YES		
109	WOOD/GLASS	YES	YES		
110	WOOD/GLASS	YES	YES		
111	WOOD/GLASS	YES	YES		
112	WOOD/GLASS	YES	YES		
113	WOOD/GLASS	YES	YES		
114	WOOD/PANEL	NO	NO		
115	WOOD/PANEL	NO	NO		
**WARREN**  
CONSTRUCTION GROUP, LLC

P.O. BOX 362 • SOUTH FREEPORT, MAINE 04078

PETER WARREN  
PHONE: 207-865-3522 FAX: 207-865-3903  
pdw@warrenconstructiongroup.com

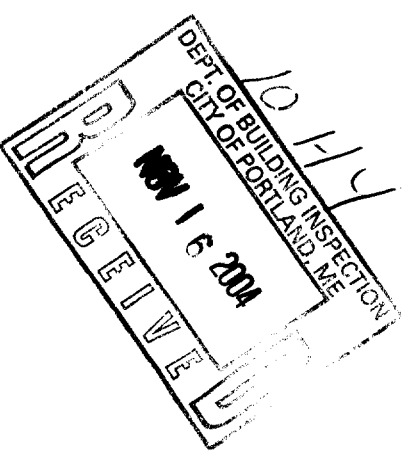

Tenant Fit-up  
46 Cove St.  
Portland, ME

D. D. Clark  
Professional Seal  
P.E. No. 1015  
ME-0023  
207/783-8000  
207/783-8005  
Clark  
dd@warrenconstruction.com




Job No. November 2, 2004  
Date 11/16/04  
Scale 1/4" = 1'-0"  
Drawn by TB/PW  
Checked by SB  
Drawing Title  
FLOOR PLAN

A1.1

Tenark Fit-up  
46 Cove St.  
Portland, ME

10 Denmark Street  
Portland, ME 04103  
Tel: 603.761.1111  
Fax: 603.761.1111  
www.tenark.com

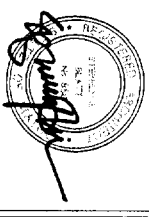


Job No. November 12, 2004  
Date U/I-11-07  
Scale 1/8" = 1'-0"  
Drawn by TB/PW  
Checked by S.B.

Drawn by  
FLOOR PLAN

A1.1

NO	W. H. SIZE	MATERIAL	GLAZED	NOTES
101	3'-0" x 7'-0"	WOOD / GLASS	YES	
102	3'-0" x 7'-0"	WOOD / GLASS	YES	
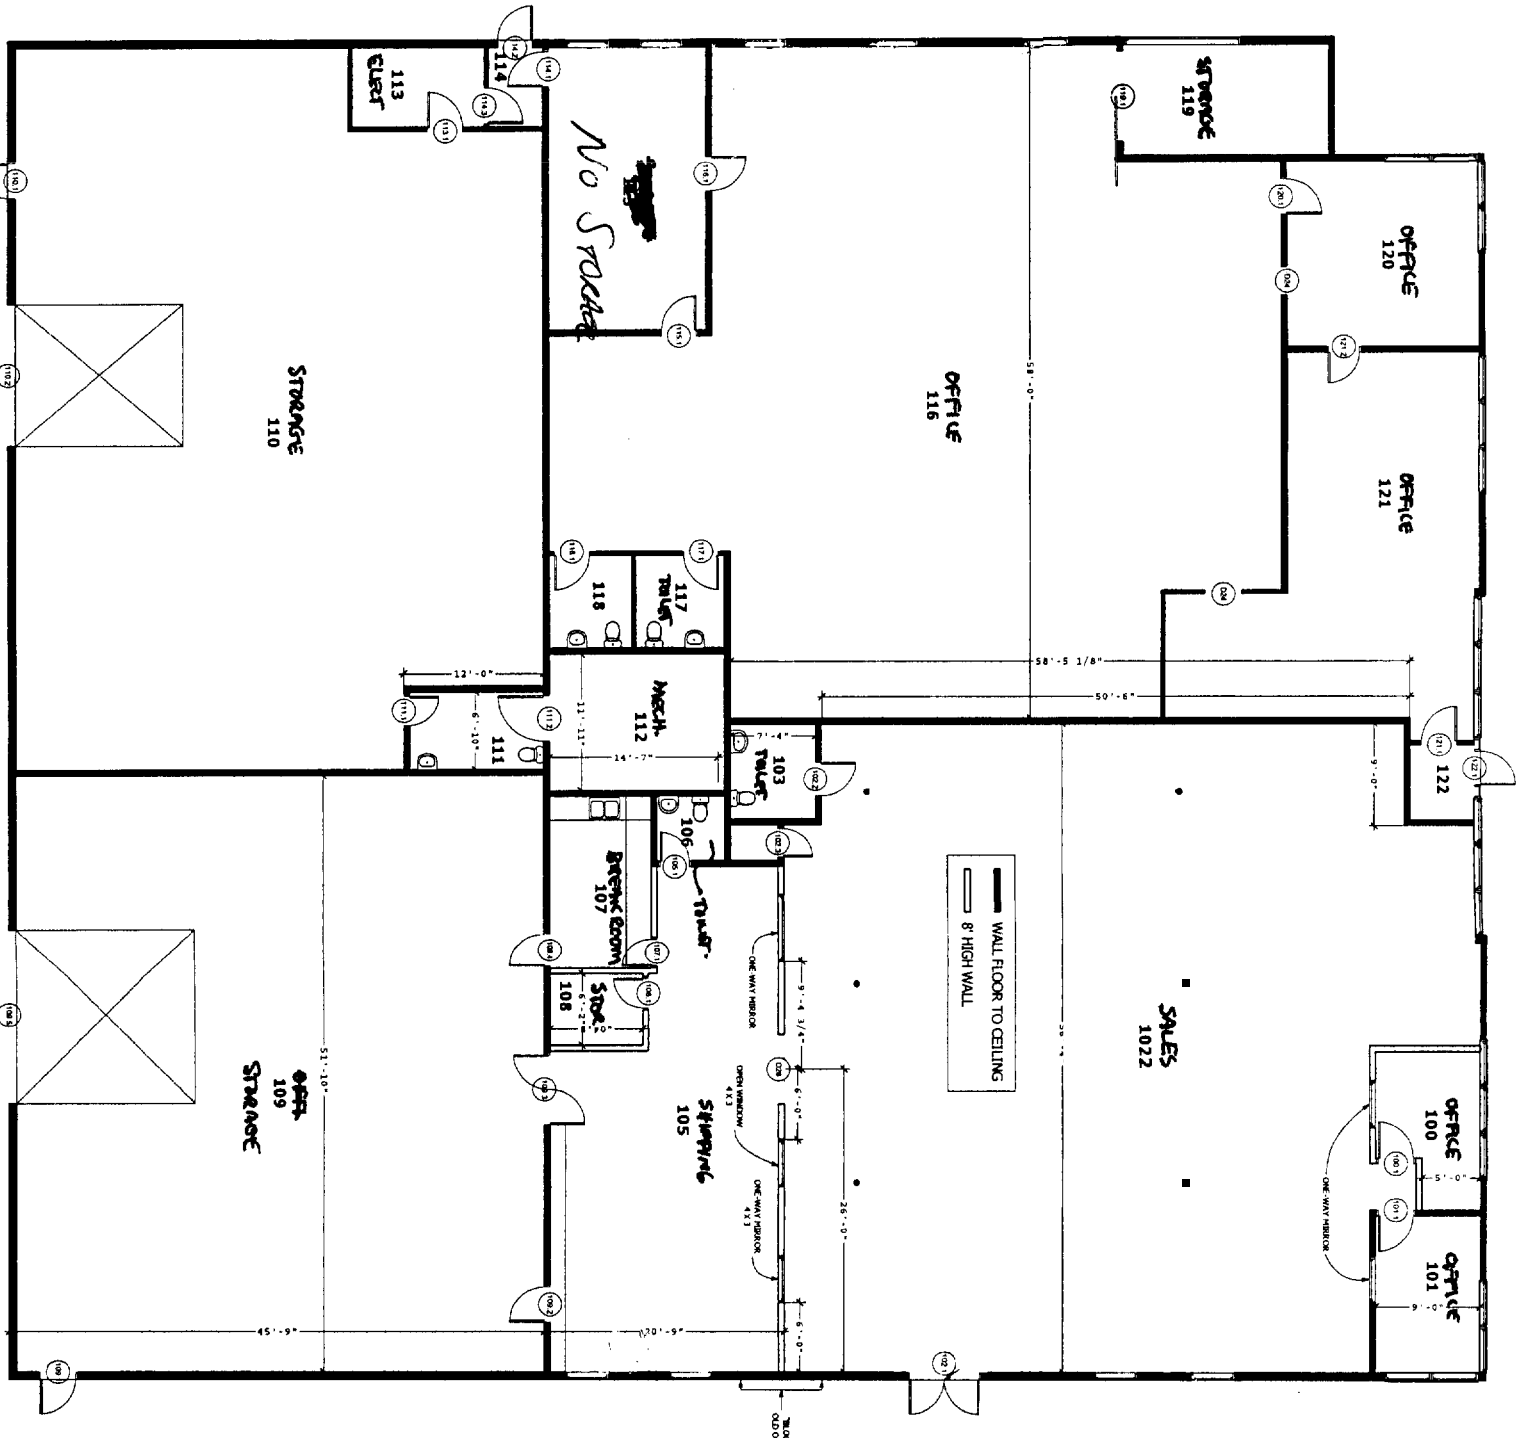


NOTE: FLOOR PLAN AND DIMENSION INFORMATION TAKEN FROM SKETCH PROVIDED BY PETER WARREN

1 FLOOR PLAN  
Scale 1/8" = 1'-0"

NOV 17 2004  
PETER WARREN ARCHITECT

Tenant Fit-up  
46 Cove St.  
Portland, ME

D District Street  
Portland, ME  
207.783.8888  
207.783.8888  
207.783.8888

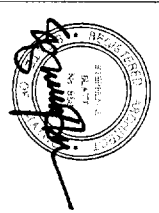


Job No. November 12, 2004  
Date  
Scale 1/4"=1'-0"  
Drawn by TB/PW  
Checked by S.B.

Driving The  
FLOOR PLAN

A1.1

ID	W. T. SIZE	MATERIAL	GLASS	GLAZED	NOTES
100	3'-0" x 10'-0"	WOOD / GLASS	YES		
101	3'-0" x 10'-0"	WOOD / GLASS	YES		
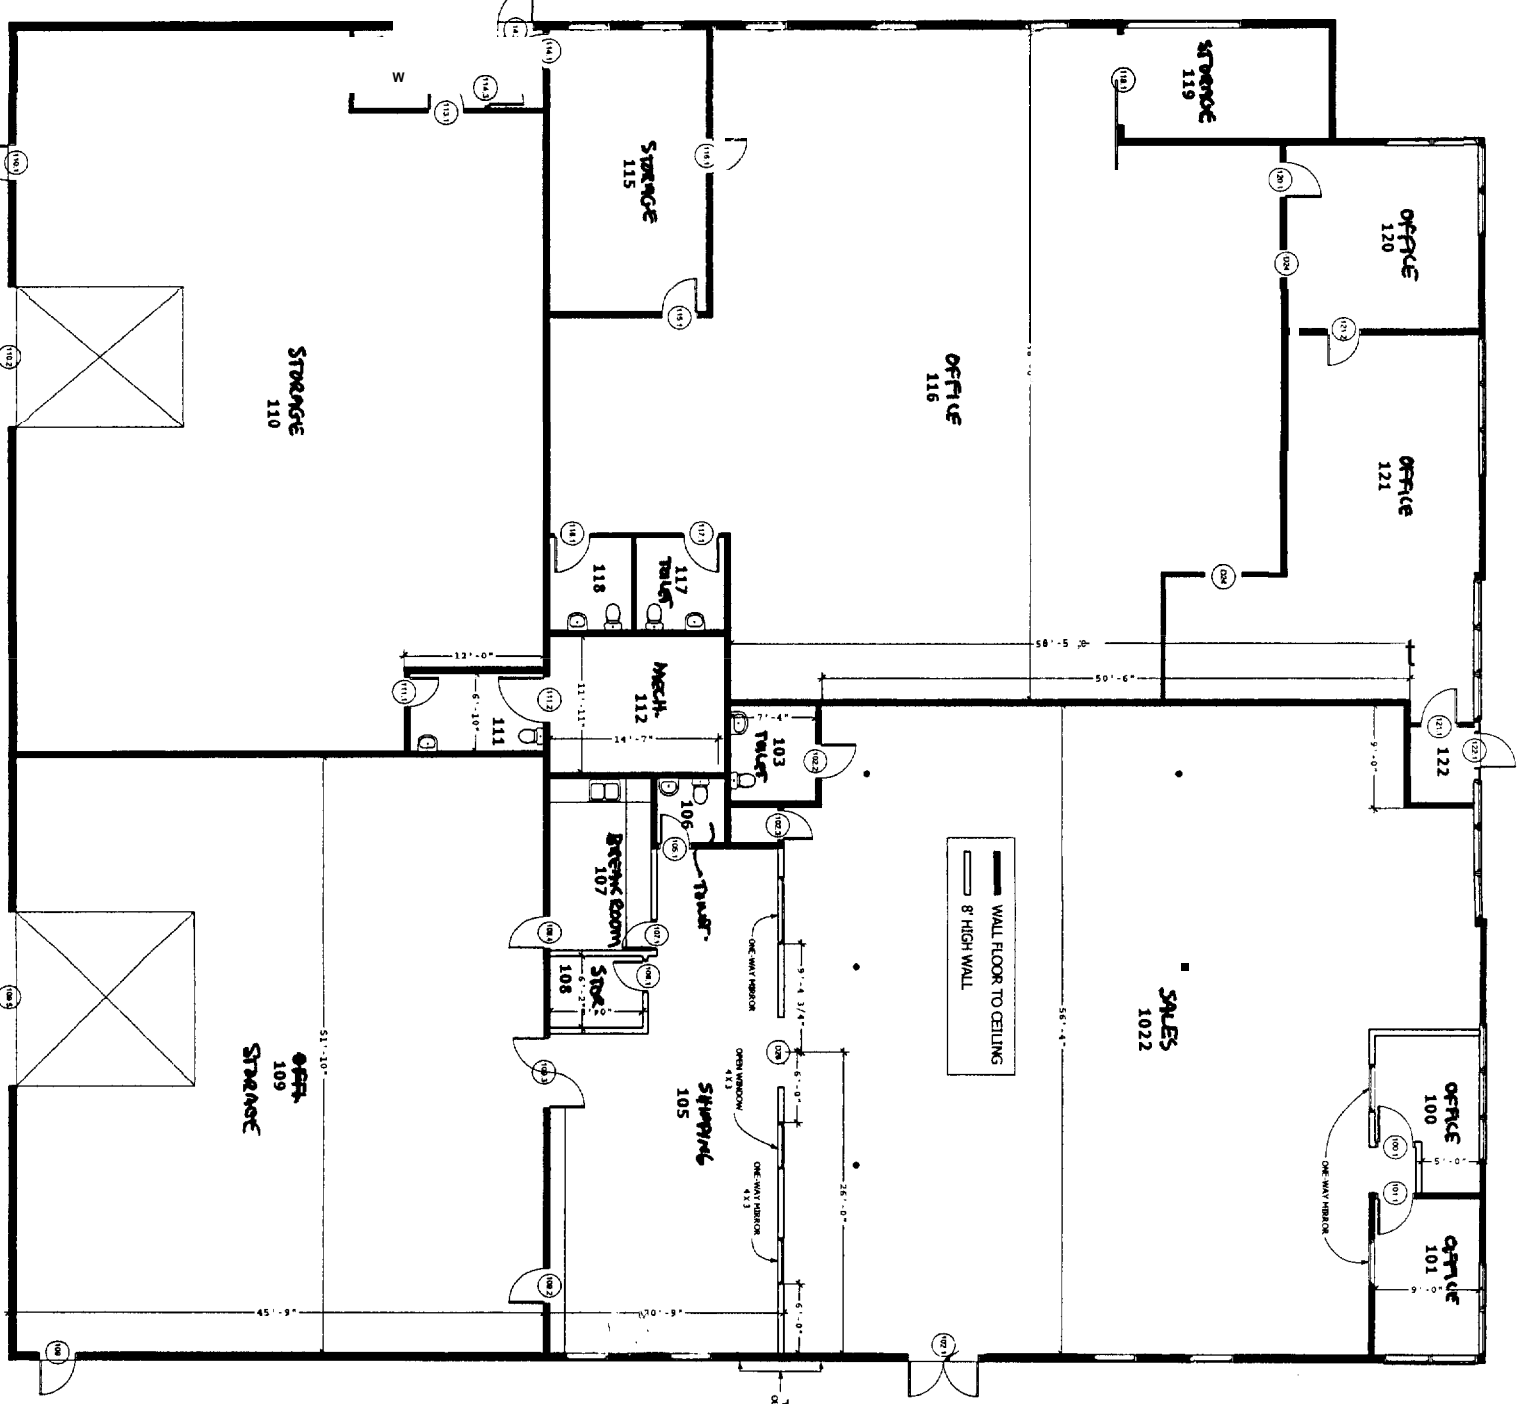

1 FLOOR PLAN  
Scale 1/8" = 1'-0"

NOTE: FLOOR PLAN AND DIMENSION INFORMATION TAKEN FROM SKETCH PROVIDED BY PETER WARREN

