


COPYRIGHT: Reuse or reproduction of the contents of this document is not permitted without written permission of Bild Architecture LLC

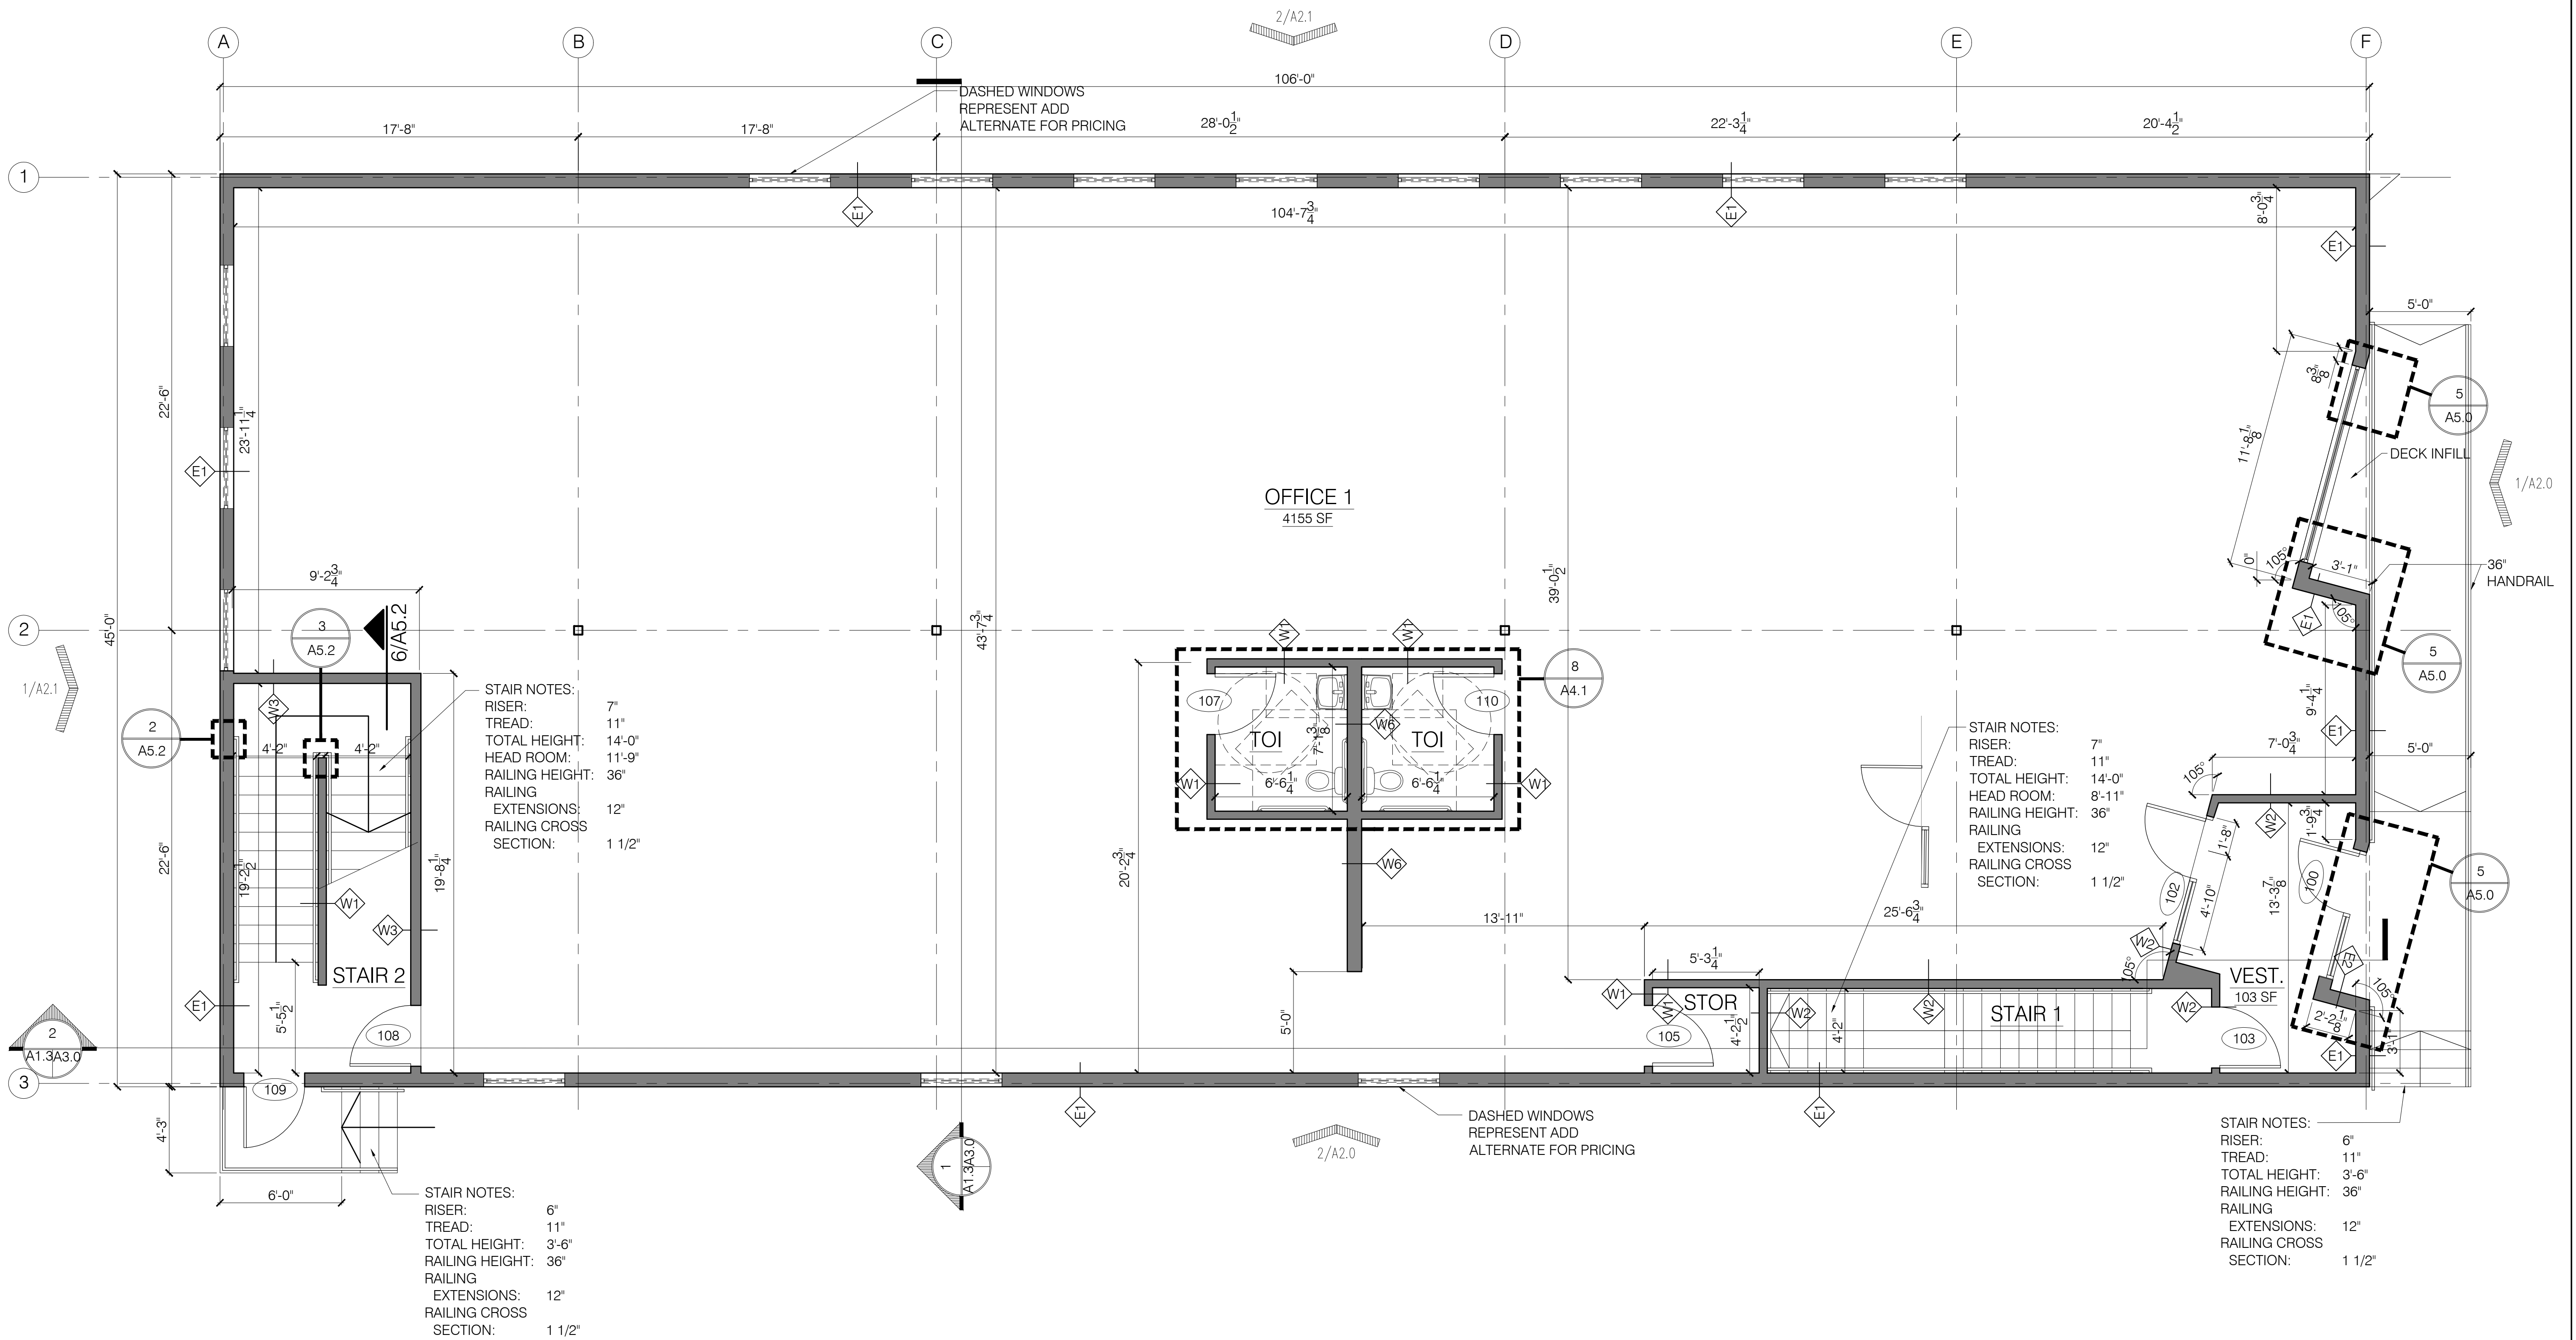

1 FIRST FLOOR PLAN  
 0 4'-0" SCALE: 1/4" = 1'-0"

**Bild Architecture**  
 PO Box 8235  
 Portland, ME  
 04104  
 207.408.0168  
 evan@bildarchitecture.com

**ARCHITECTURE**

LICENSED ARCHITECT  
 2.2.18  
 EVAN A. CARROLL  
 No. 3687  
 STATE OF MAINE

PROJECT NO. **16040**  
 PROJECT NAME **MIXED-USE SHELL**  
 50 COVE STREET, PORTLAND ME - 04101

PERMITTING DRAWINGS  
 REVISIONS  
 1  
 2  
 3  
 4  
 5

DRAWN BY **EMW**  
 SHEET TITLE **FIRST FLOOR PLAN**

ISSUE DATE **2/2/18**  
 SHEET SCALE **1/4" = 1'-0"**

**A**

**1.3**