



COPYRIGHT: Reuse or reproduction of the contents of this document is not permitted without written permission of Bid Architecture LLC

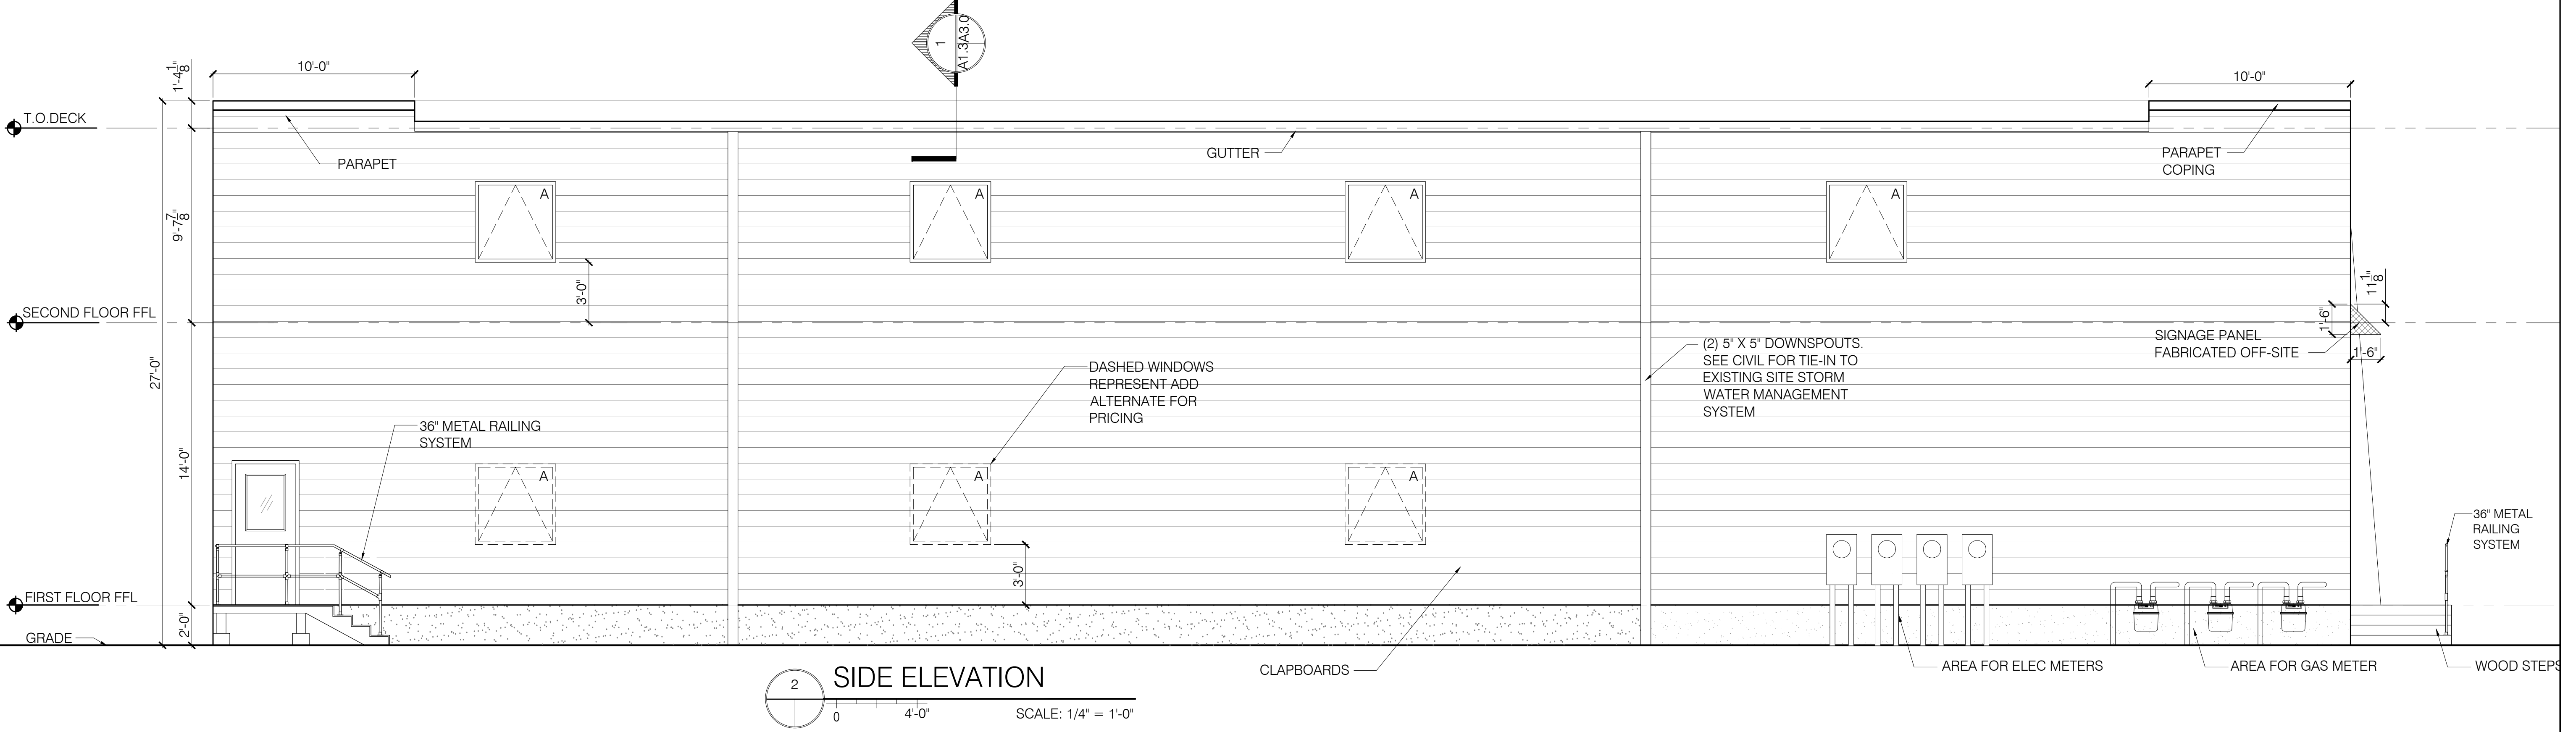

Elevation	Separation Distance	Elevation Exposure	Sprinklered?	Protected Openings	Allowable Opening Area	Total Wall Area	Opening Area	% of Opening Area
Front (Northeast)	30 or greater	Public Way	No	No	No Limit	1,064.5 SF	217.2 SF	20.40%
Side (Northwest)	10 to less than 15	Side Yard	No	No	15%	2,509 SF	128 SF	5.10%
Rear (Southwest)	30 or greater	Parking Lot	No	No	No Limit	1,064.5 SF	80 SF	7.50%
Side (Southeast)	10 to less than 15	Side Yard	No	No	15%	2,509 SF	64 SF	2.55%

Bid Architecture
PO Box 8235
Portland, ME
04104
207.408.0168
evan@bidarchitecture.com

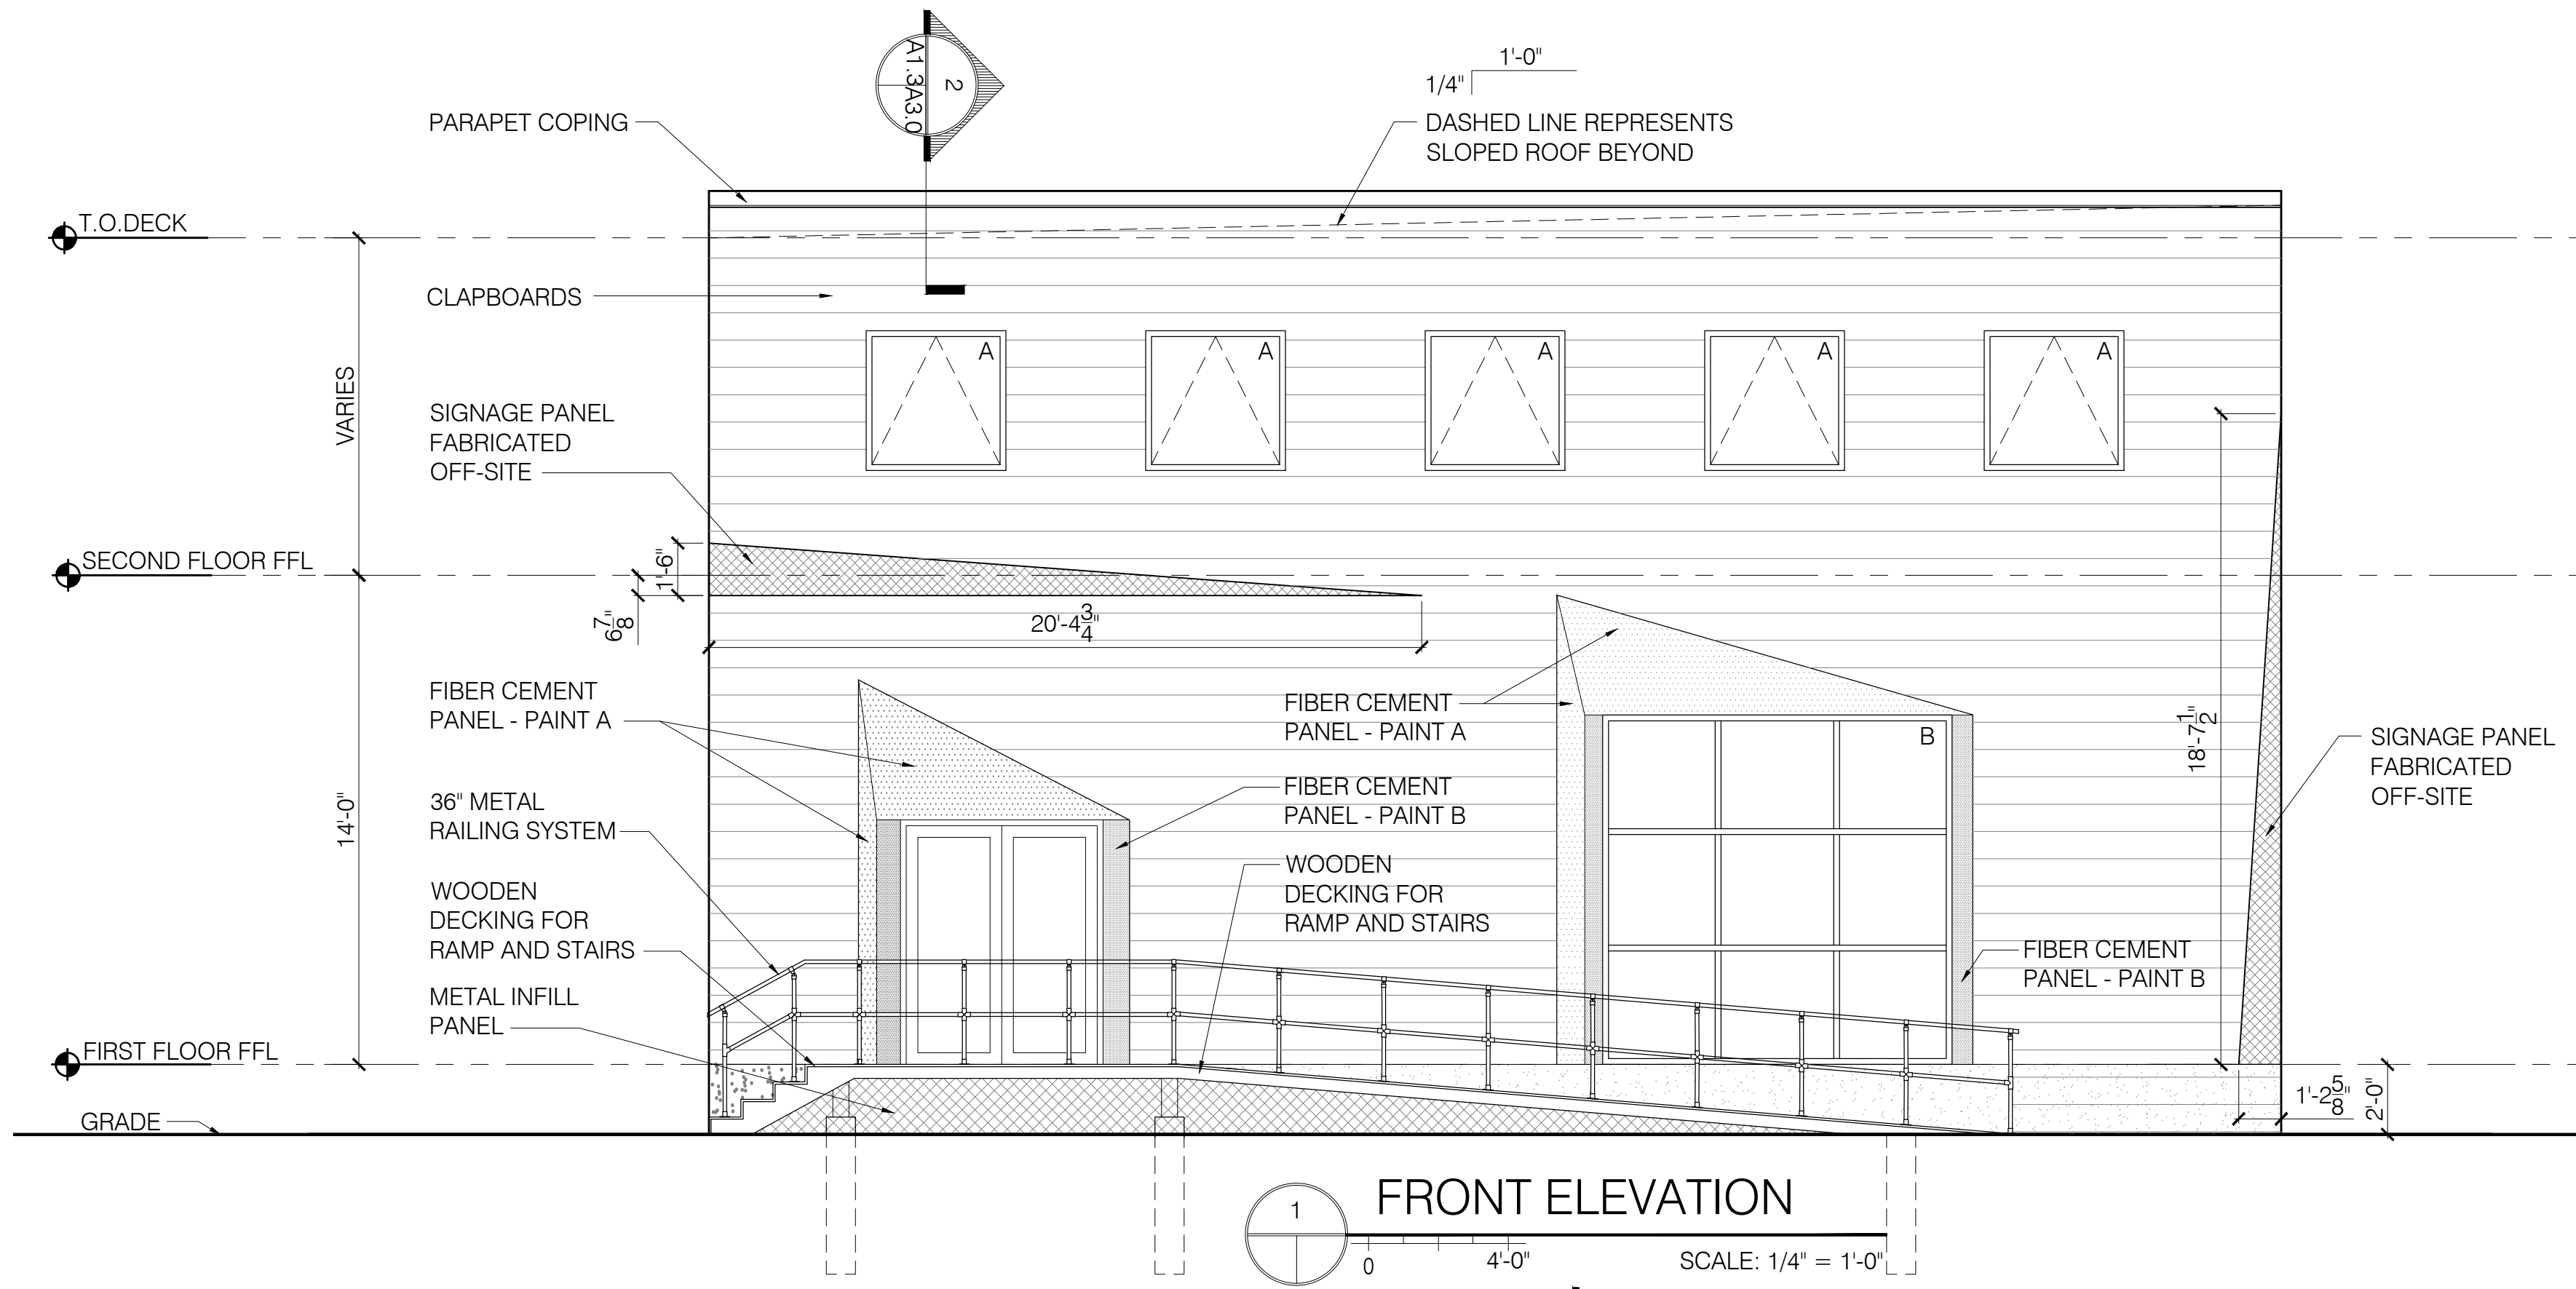

PROJECT NO. **16040**
PROJECT NAME **MIXED-USE SHELL**
50 COVE STREET, PORTLAND ME - 04101

REVISIONS

1	
2	
3	
4	
5	

PERMITTING DRAWINGS
DRAWN BY **EMW**
SHEET TITLE **EXTERIOR ELEVATIONS**

ISSUE DATE **2/2/18**
SHEET SCALE **1/4" = 1'-0"**