

32" CLEAR OPENING 160 OCC. CAPACITY

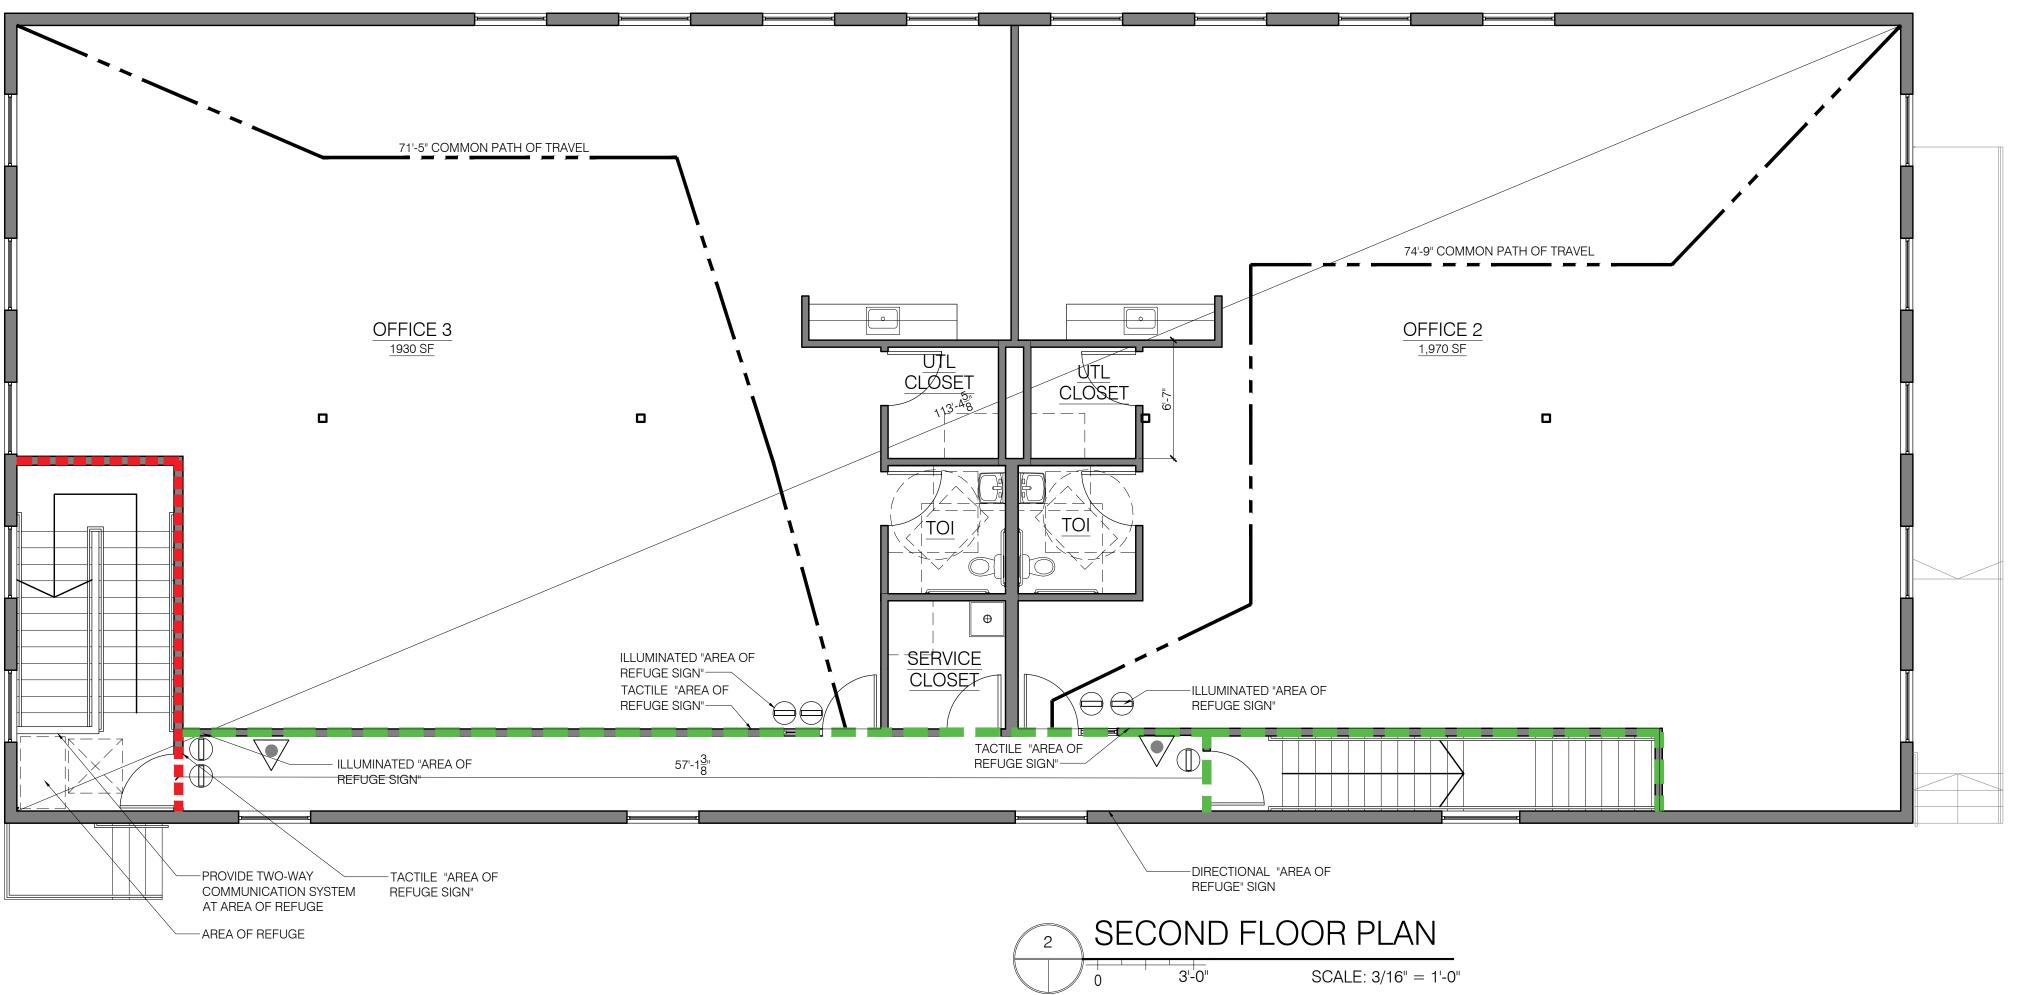

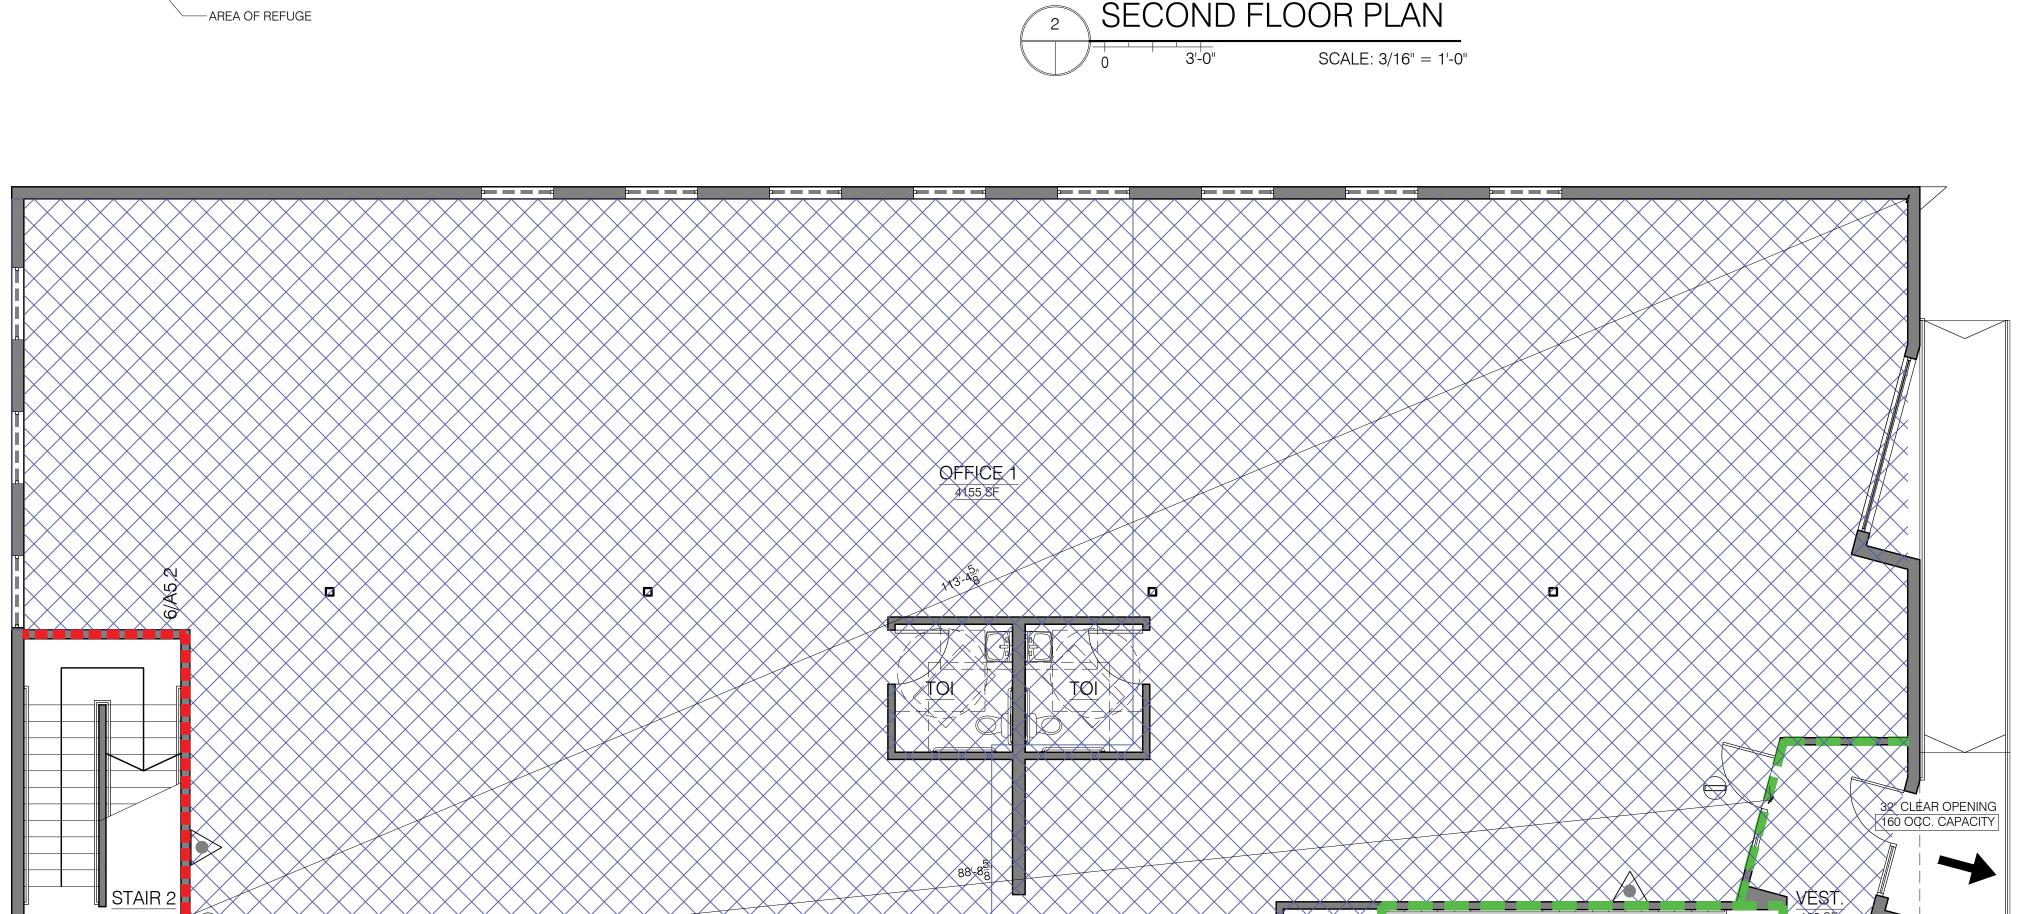

FIRST FLOOR PLAN

SCALE: 3/16" = 1'-0"

STAIR 1

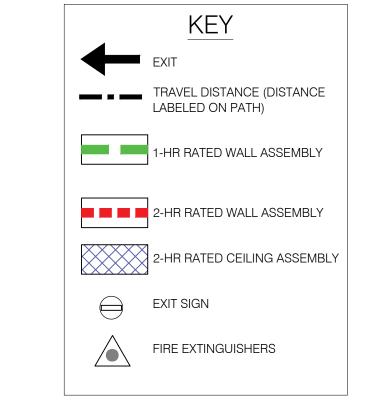




Bild Architec
PO Box 8235
Portland, ME
04104
207.408.0168
evan@bildarchitecture

REVISION 1 - 2 - 3 - 4 - 5 - 5