



**RAMP/ LANDING FRAMING PLAN**  
 NOTES:  
 1. SEE GENERAL NOTES FOR ADDITIONAL INFORMATION.  
 2. ALL BEAMS FLUSH, UNO  
 4. SEE ARCH. FOR DECKING, DIMENSIONS, SLOPE, ETC.

SCALE 1/4"=1'-0"

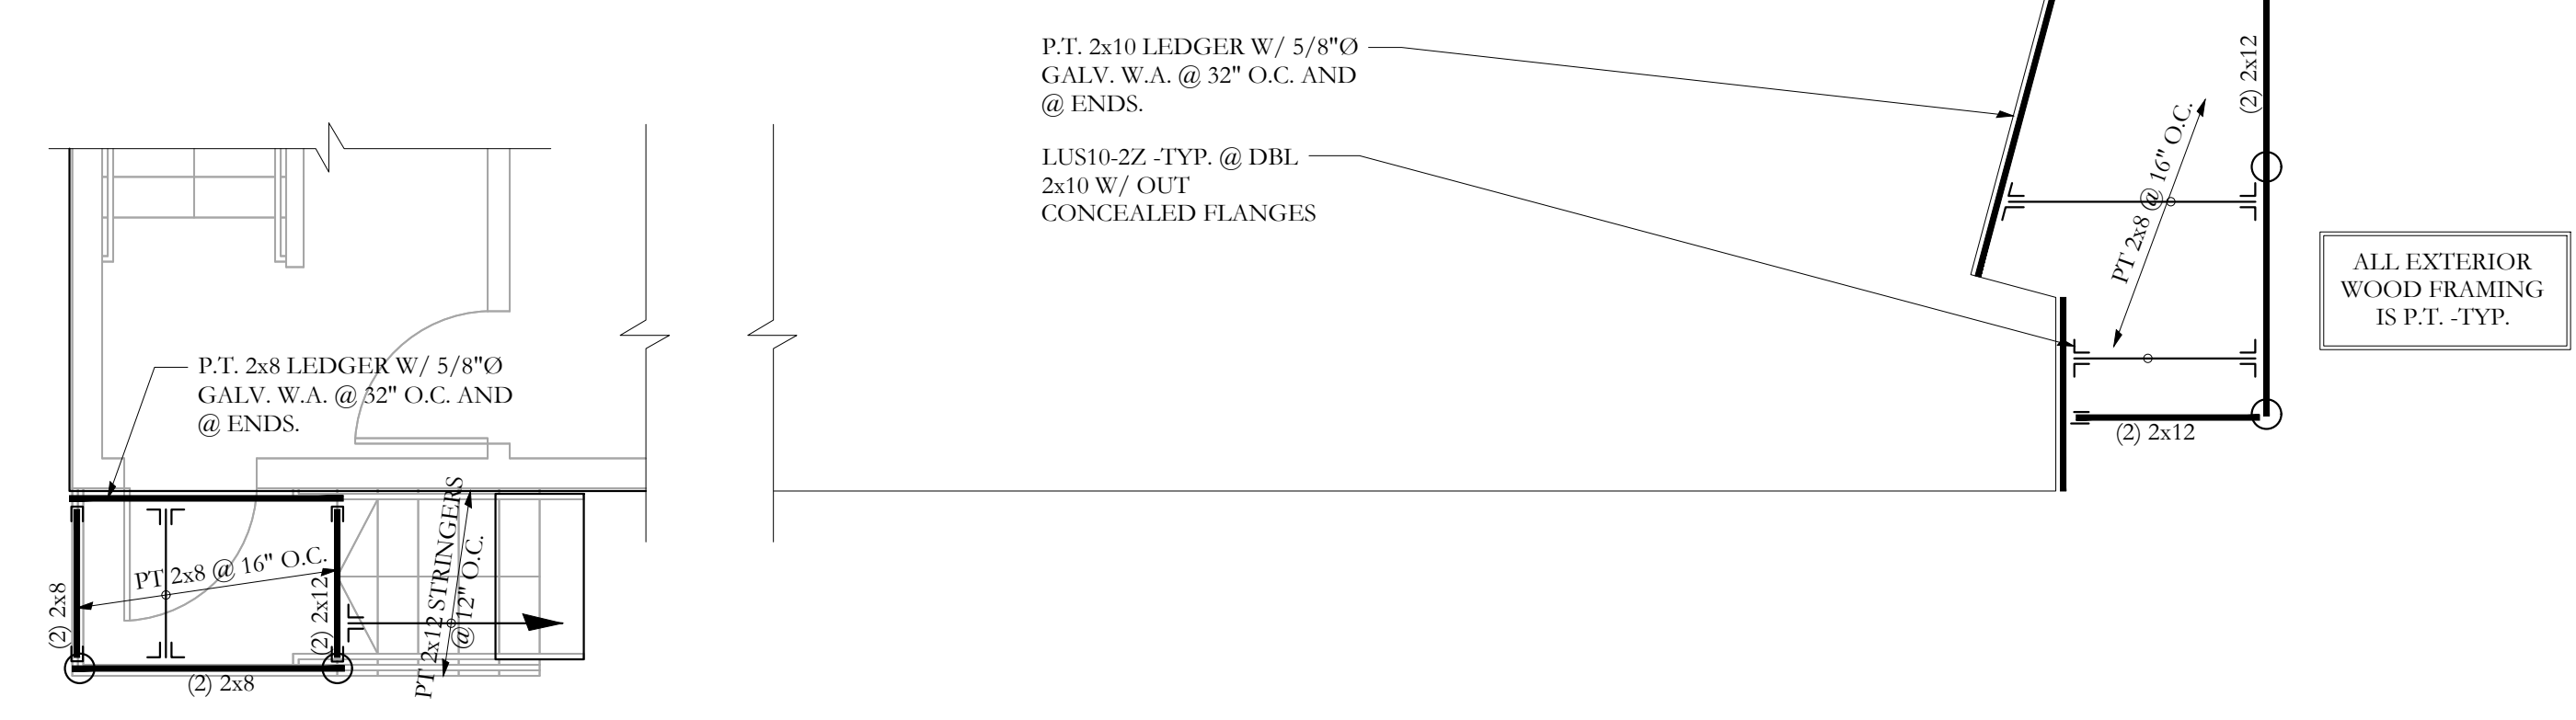

**FOUNDATION PLAN**  
 NOTES:  
 1. SEE GENERAL NOTES FOR ADDITIONAL INFORMATION.  
 2. USE CONC PAD/FOOTINGS AS NEEDED TO CONSTRUCT WALL/SLAB SYSTEM -TYP. UNO  
 3. STEP IN FOOTINGS IS INDICATED THUS: ▽ AND POINTS TOWARD LOWER FOOTING ELEVATION.  
 4. TOP OF FOOTING ELEVATION IS INDICATED THUS: (XXX'-XX")  
 5. TOP OF NEW FOUNDATION WALL IS INDICATED THUS: T.W. = XXX'-XX"  
 6. STEP IN TOP OF FOUNDATION WALL IS INDICATED THUS: ▬, AND SHOWS LOWER SIDE OF WALL.

SCALE 1/4"=1'-0"

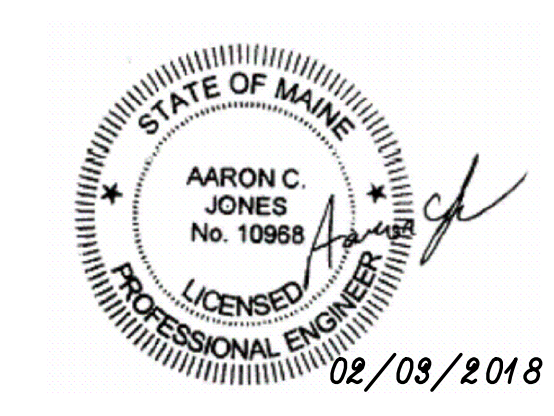

**Structural Integrity**  
 Consulting Engineers, Inc.  
 BUILD WITH CONFIDENCE  
 46 Forest Ave  
 Portland, ME, 04101  
 P. 207-774-6614  
 F. 866-793-7835  
 www.structuralintegrity.com  
 © 2013 Structural Integrity Consulting Engineers, Inc.  
 SI # 17-0127

REVISIONS

1	
2	
3	
4	
5	