


2 SECOND FLOOR PLAN
SCALE: 3/16" = 1'-0"

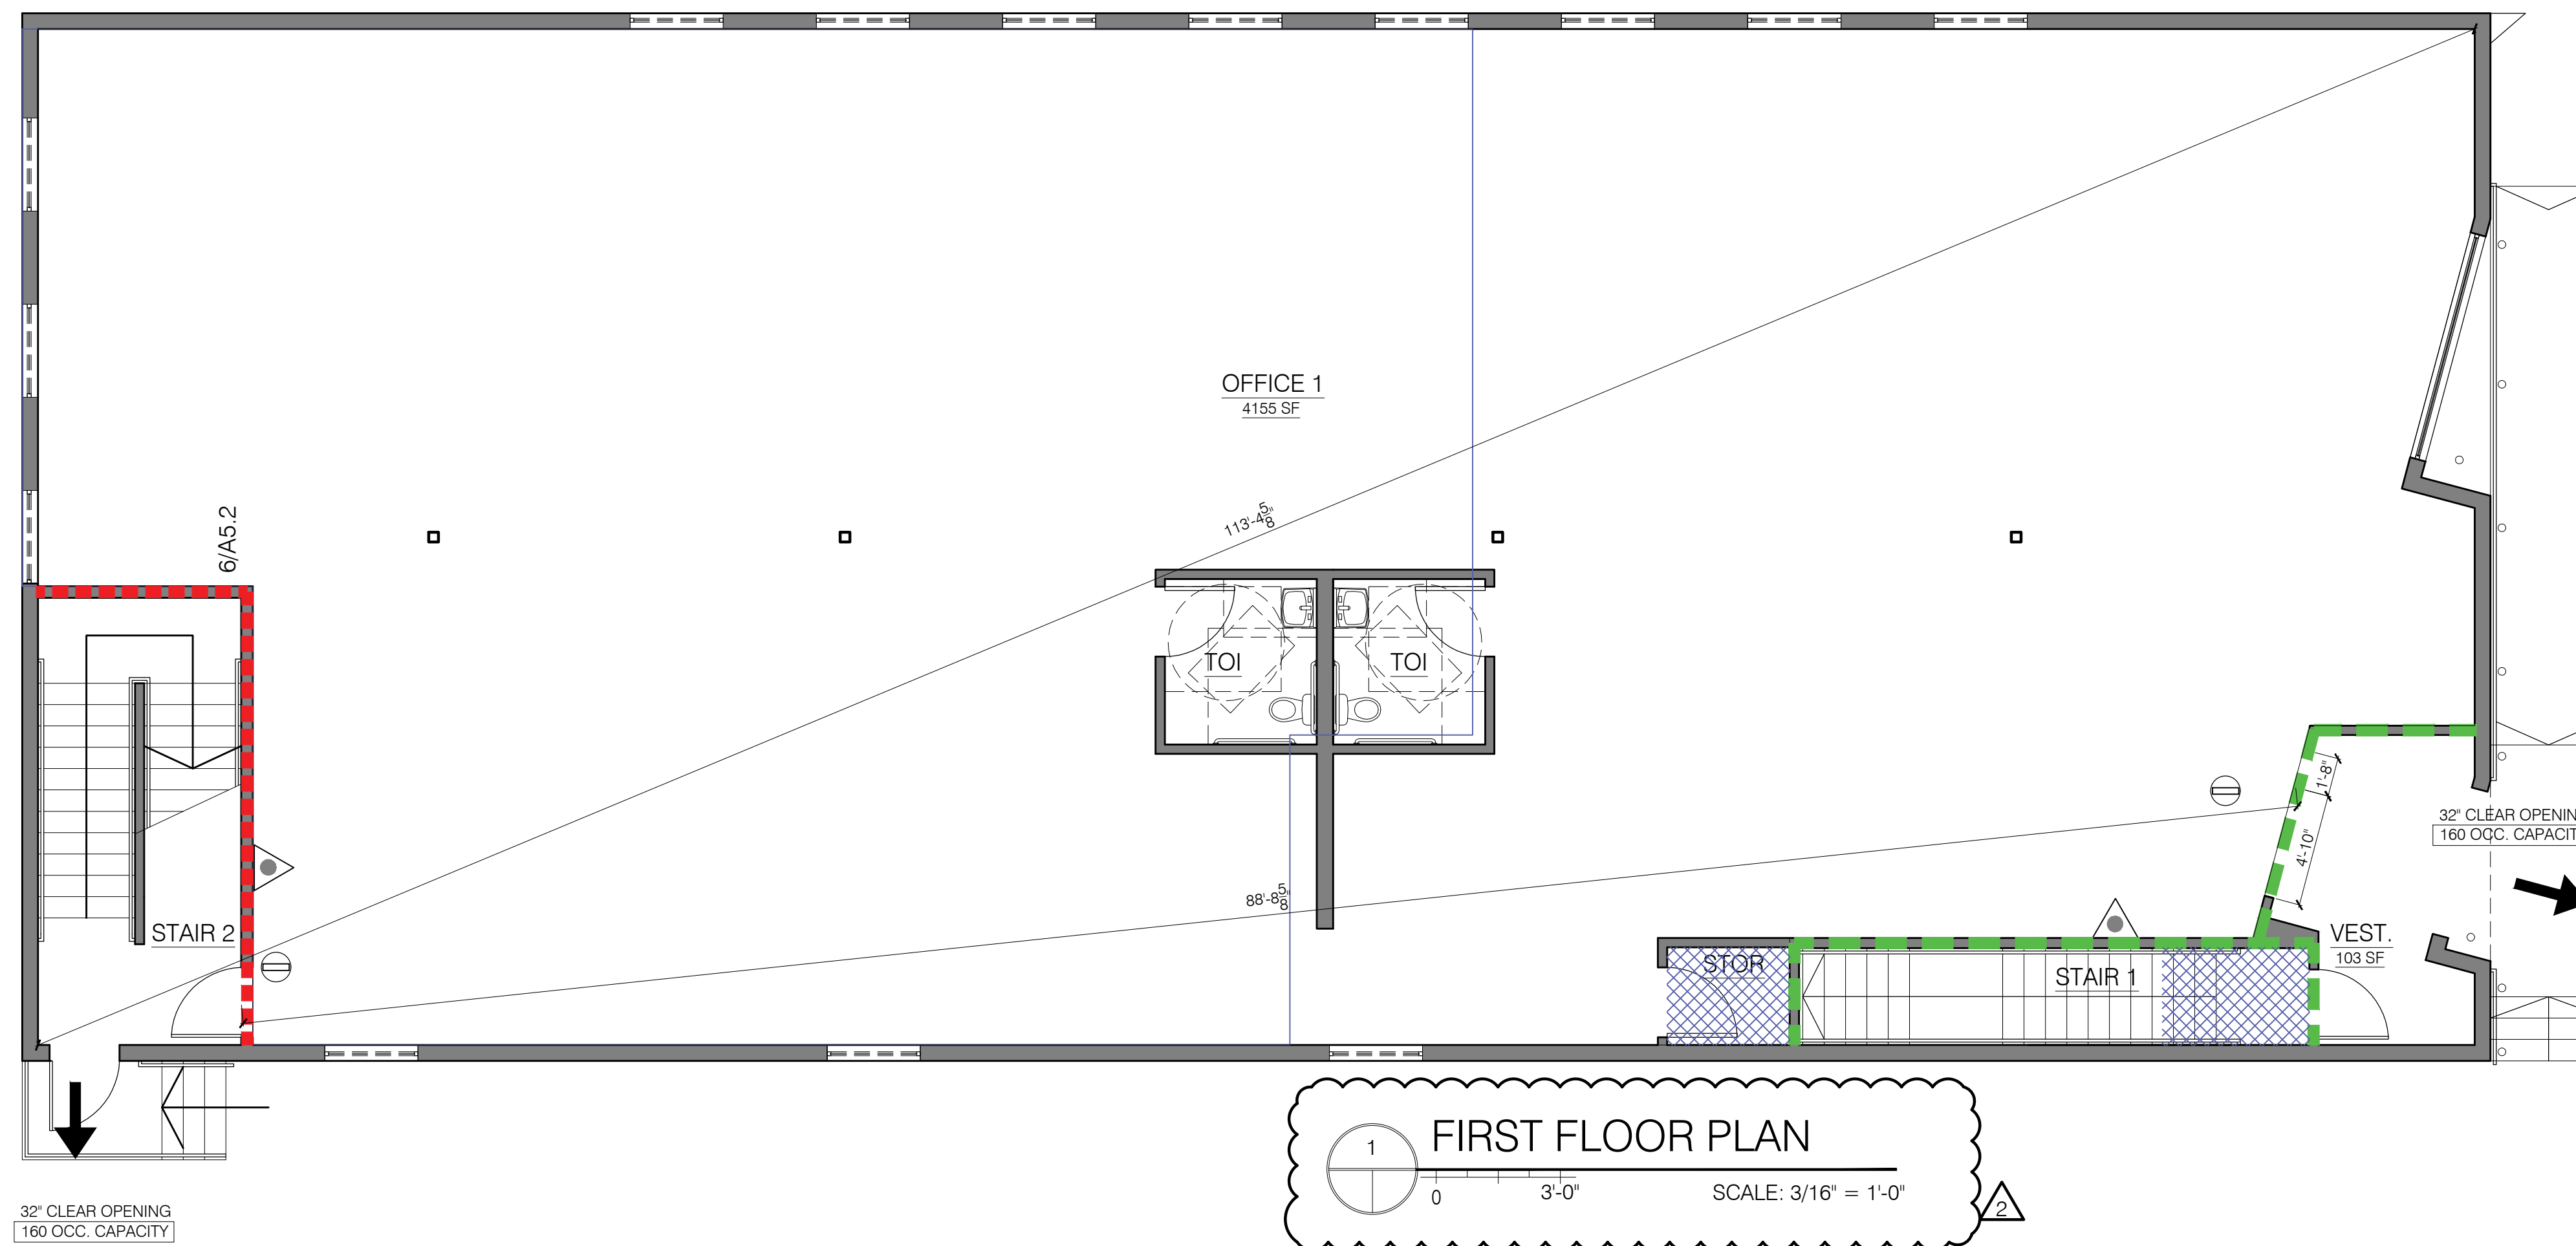

1 FIRST FLOOR PLAN
SCALE: 3/16" = 1'-0"

KEY

- ← EXIT
- TRAVEL DISTANCE (DISTANCE LABELED ON PATH)
- 1-HR RATED WALL ASSEMBLY
- 2-HR RATED WALL ASSEMBLY
- 1-HR RATED CEILING
- EXIT SIGN
- FIRE EXTINGUISHERS

Bild Architecture
PO Box 8235
Portland, ME
04104
207.408.0168
evan@bildarchitecture.com

PROJECT NO. 16040
PROJECT NAME MIXED-USE SHELL
50 COVE STREET, PORTLAND ME - 04101

ISSUE DATE 2/2/18
ISSUE DATE 2/2/18
ISSUE DATE 2/2/18
ISSUE DATE 2/2/18
ISSUE DATE 2/2/18

REVISIONS

1	02.27.2018	
2	03.16.2018	
3		
4		
5		

PERMITTING DRAWINGS

DRAWN BY EMW
SHEET TITLE LIFE SAFETY PLANS

ISSUE DATE 2/2/18
SHEET SCALE 3/16" = 1'-0"

LS

101