

© 2006 TFH ARCHITECTS

ANDERSON STREET CONDOMINIUM
FOR
WILLIAM P. SIMPSON

TFH ARCHITECTS
100 COMMERCIAL STREET
PORTLAND MAINE 04101
TELEPHONE 207 775 6141
ARCHITECTURE PLANNING


CONSULTANTS:

REVISIONS:


DATE: 08/30/06
PROJECT No. 0504
DRAWN BY: RJS
CHECKED BY: TST
SCALE: AS NOTED

SHEET TITLE:
Roof Plan


A1.2

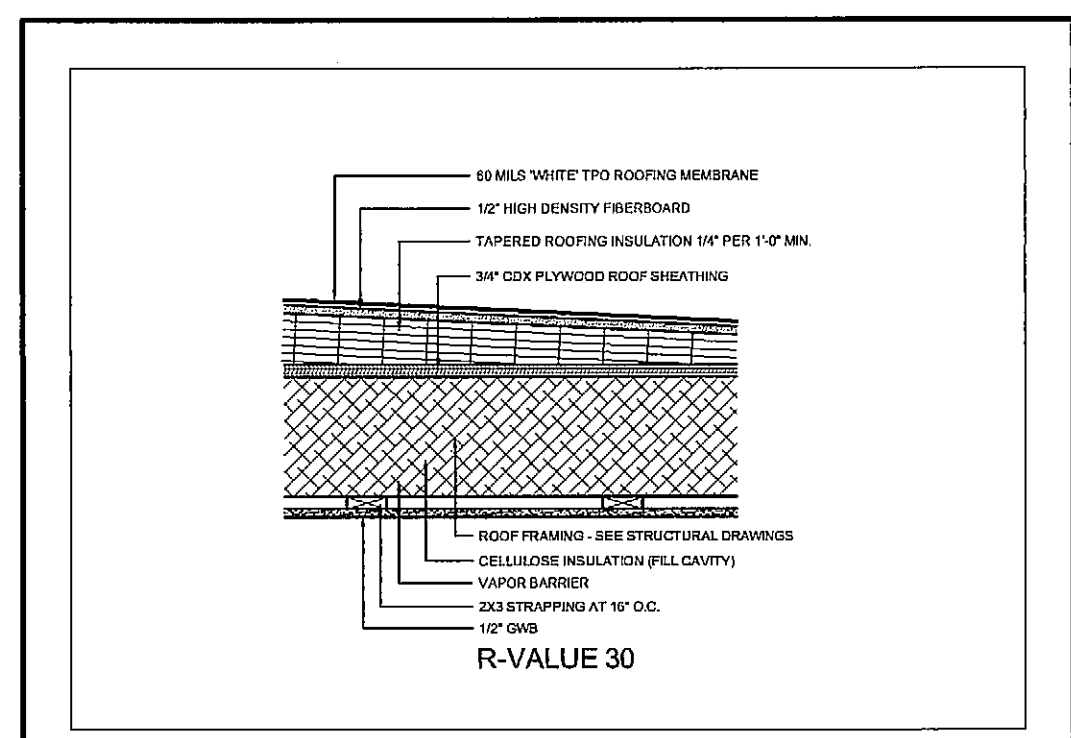


9 ROOF SYSTEM R1 - MEMBRANE
A1.2 1-1/2" = 1'-0"

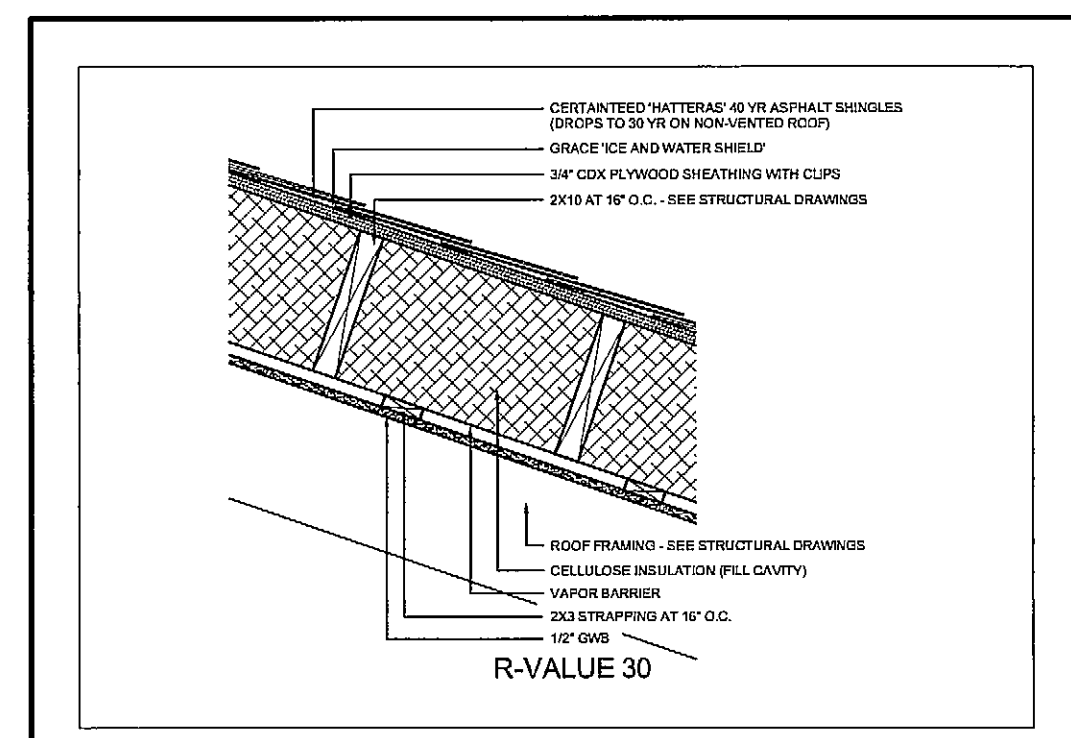


5 ROOF SYSTEM R2 - MEMBRANE
A1.2 1" = 1'-0"

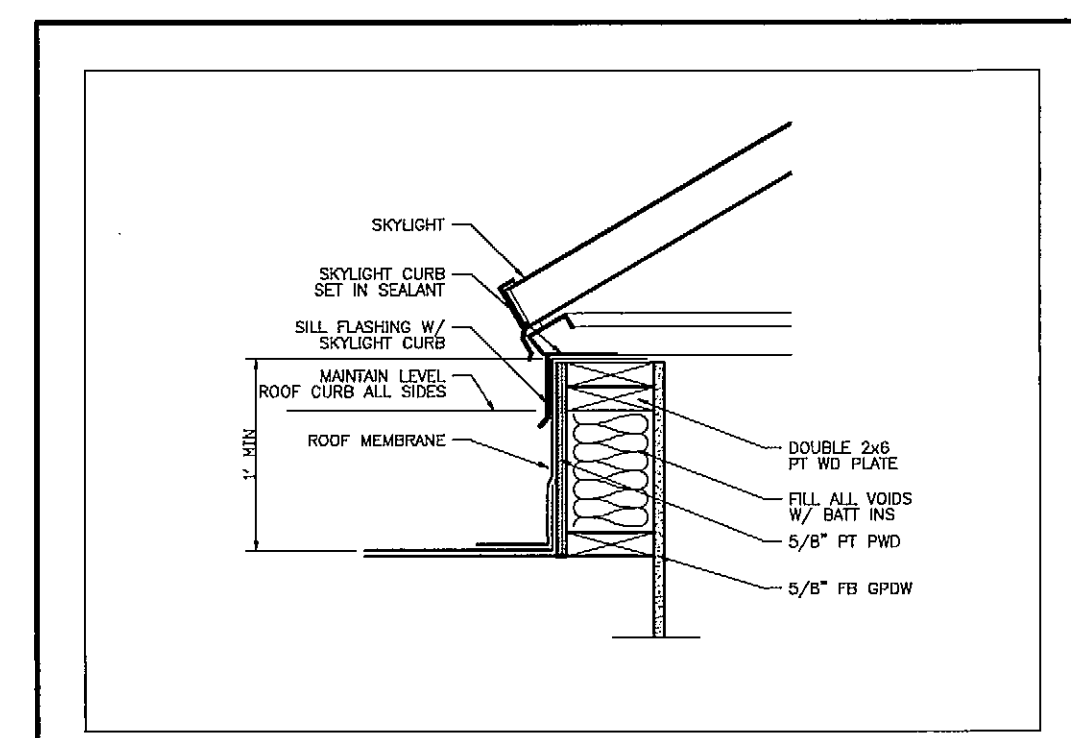


10 SKYLIGHT CURB DETAIL
A1.2 1" = 1'-0"

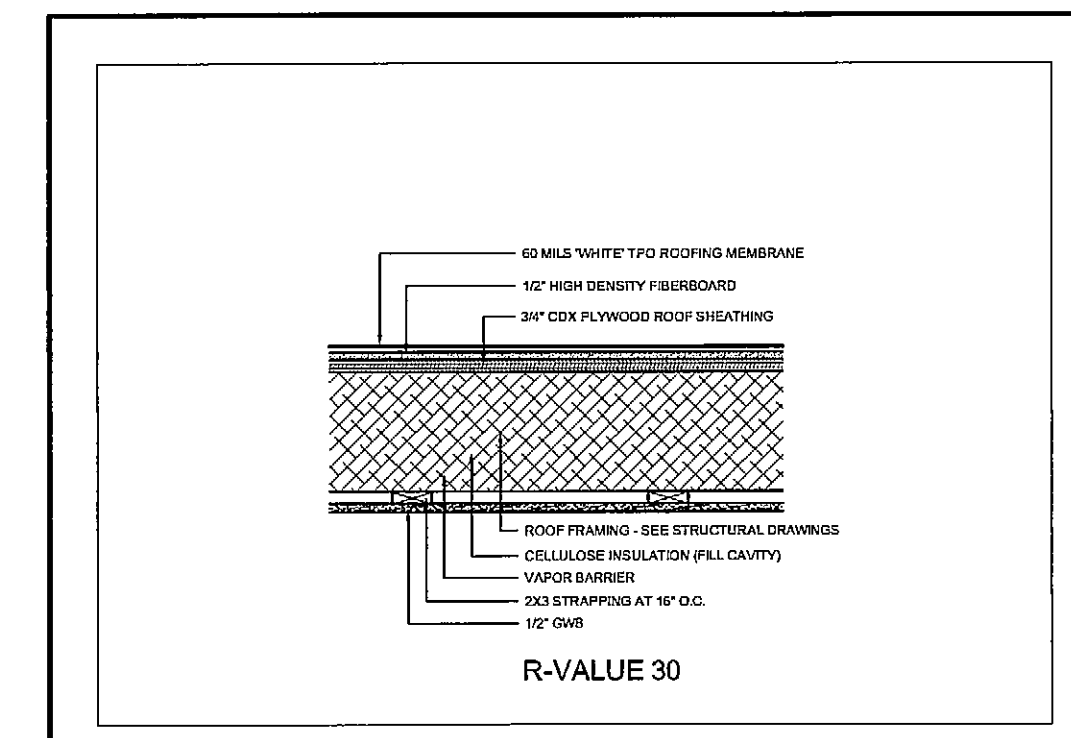


11 ROOF SYSTEM R4 - MEMBRANE
A1.2 1-1/2" = 1'-0"

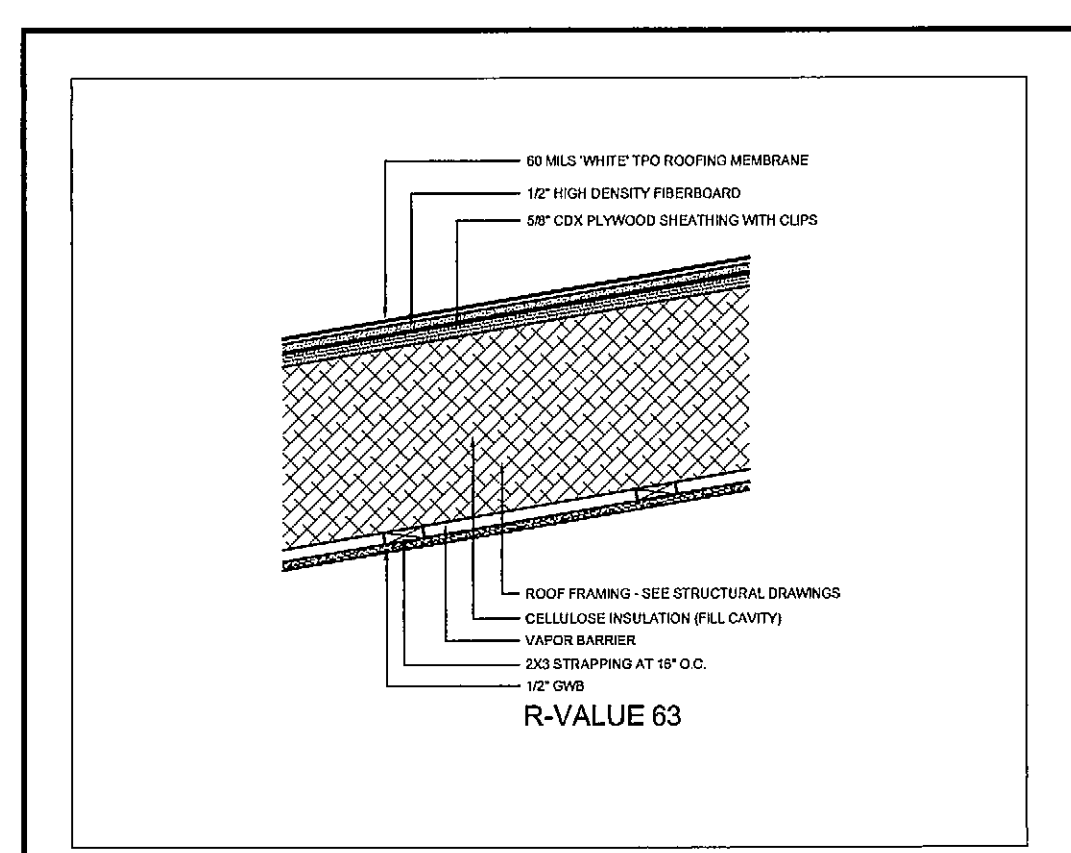


8 ROOF SYSTEM R3 - MEMBRANE
A1.2 1-1/2" = 1'-0"

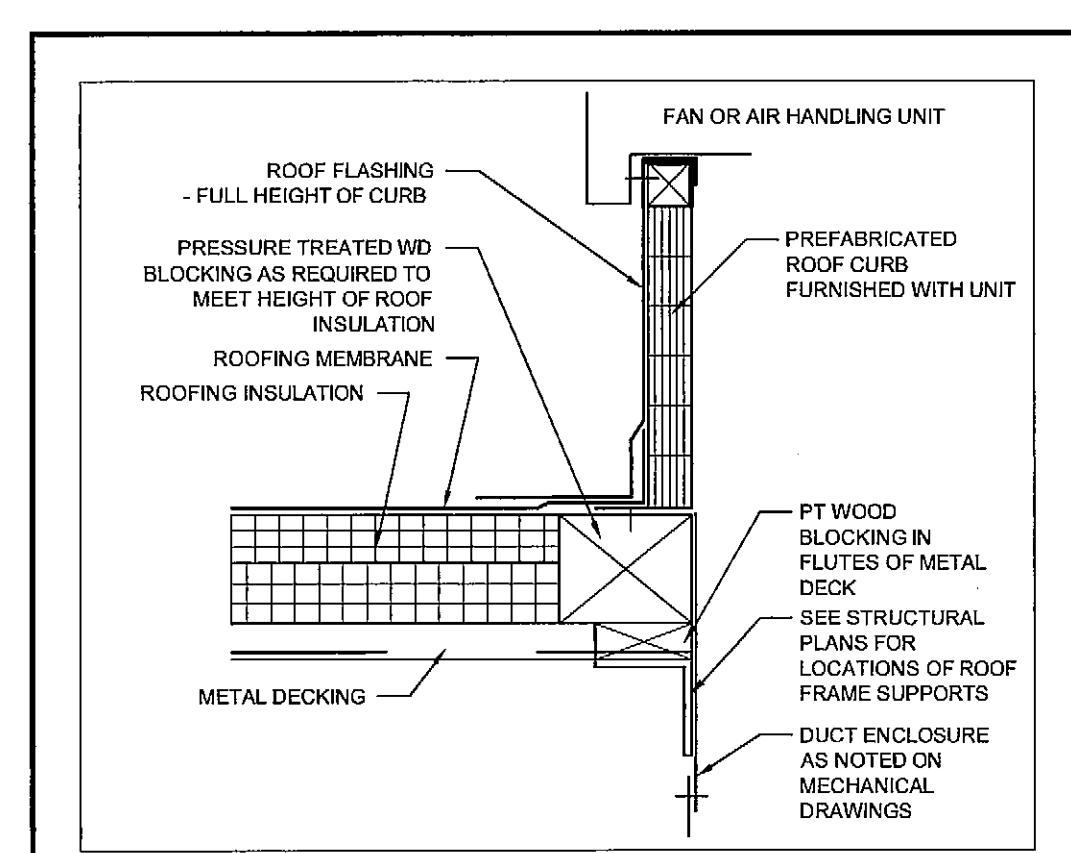


4 TYP MECH UNIT CURB AT ROOF
A1.2 1-1" = 1'-0"

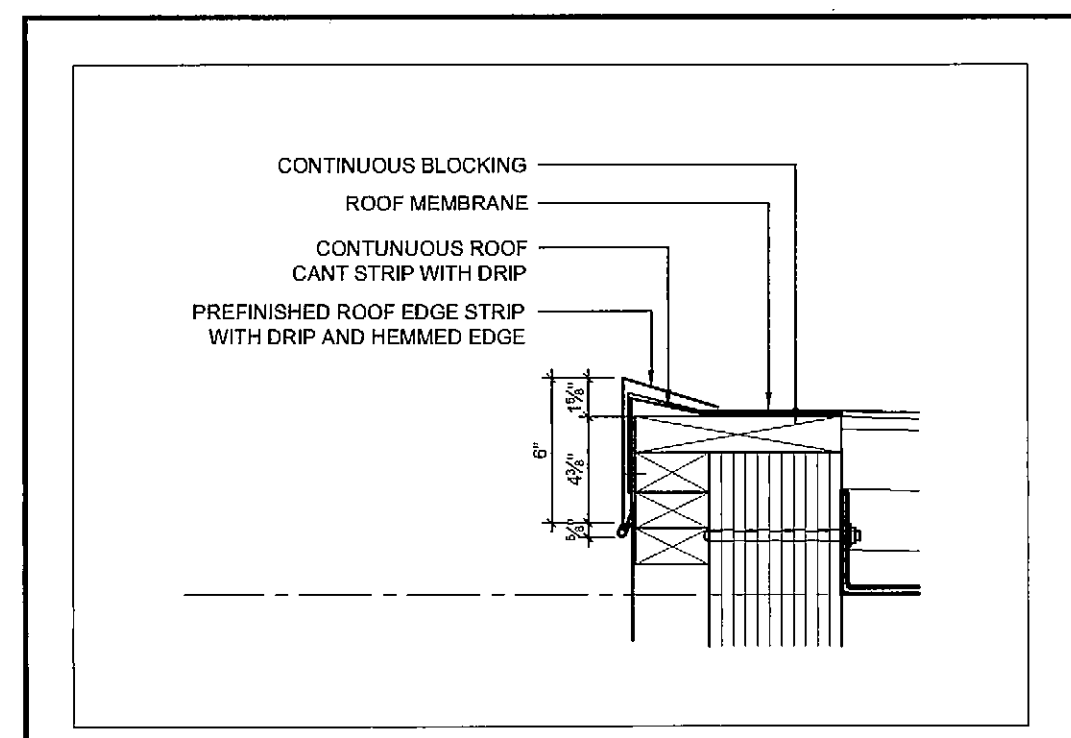


7 ROOF EDGE STRIP (UNLESS INDICATED OTHERWISE)
A1.2 1-1/2" = 1'-0"

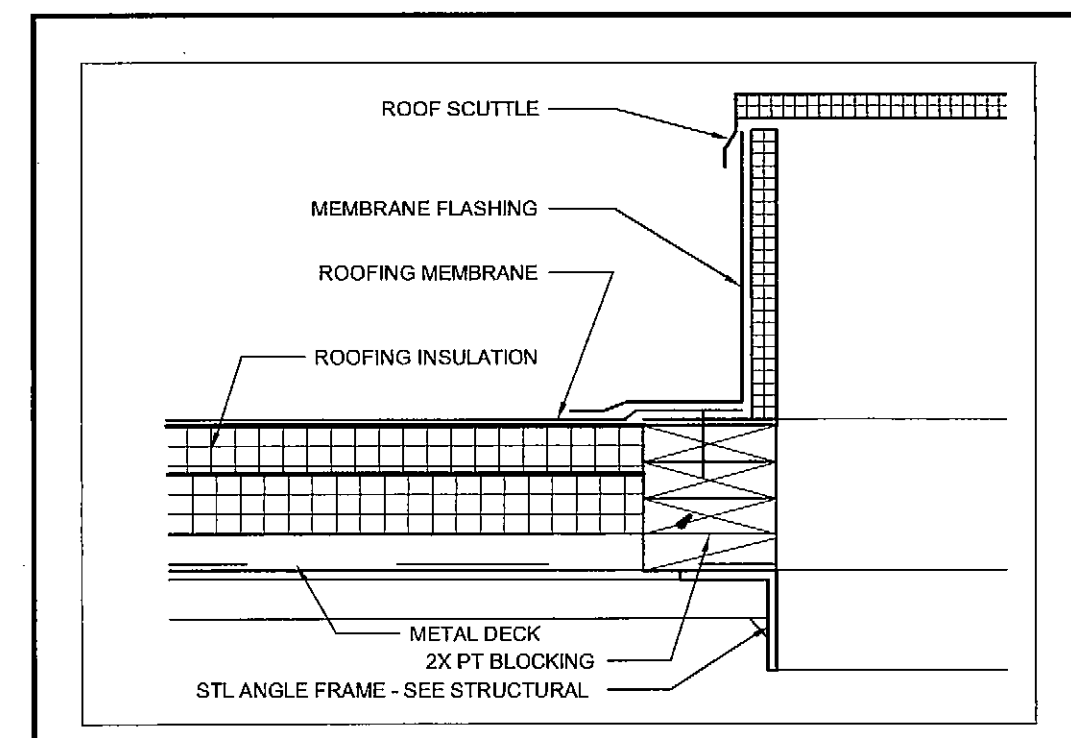


3 ROOF SCUTTLE
A1.2 1" = 1'-0"

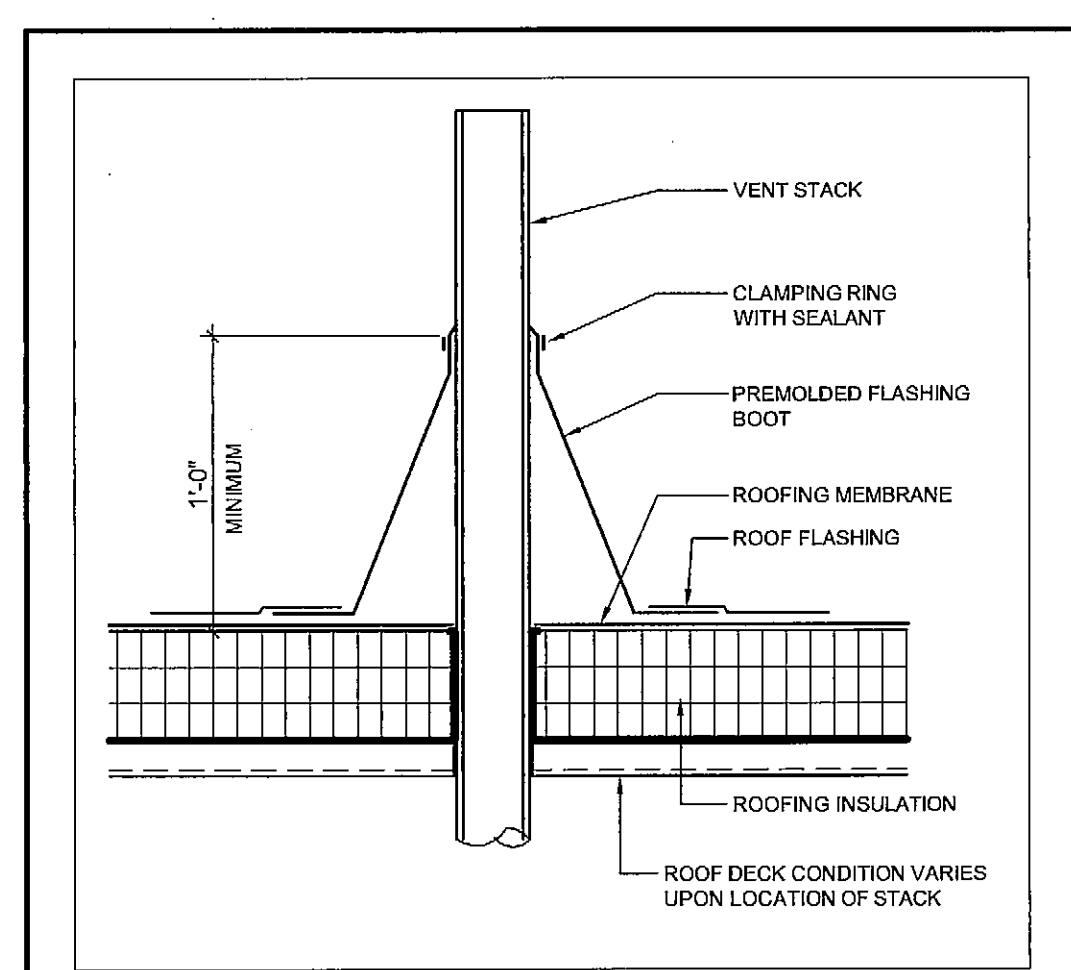

6 STACK DETAIL THRU ROOF
A1.2 1-1/2" = 1'-0"

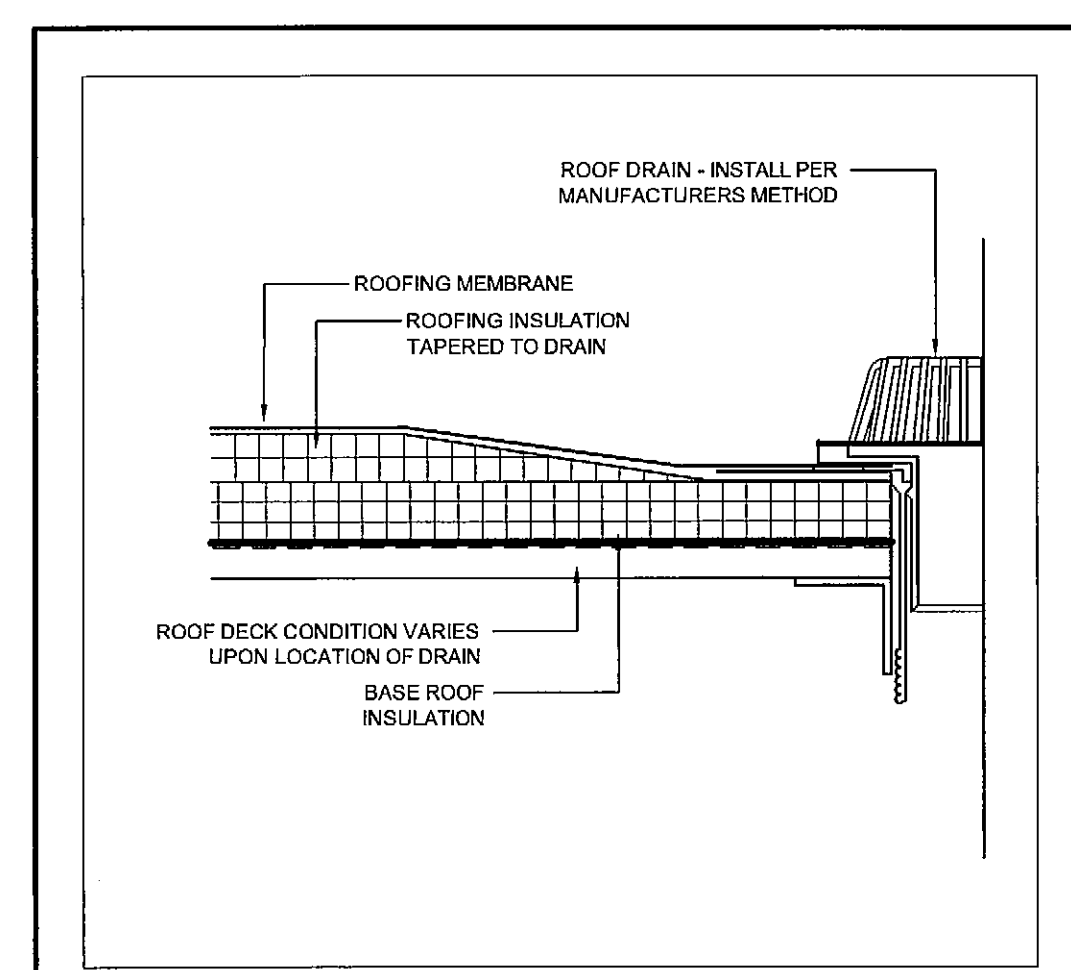

2 ROOF DRAIN DETAIL
A1.2 1-1/2" = 1'-0"

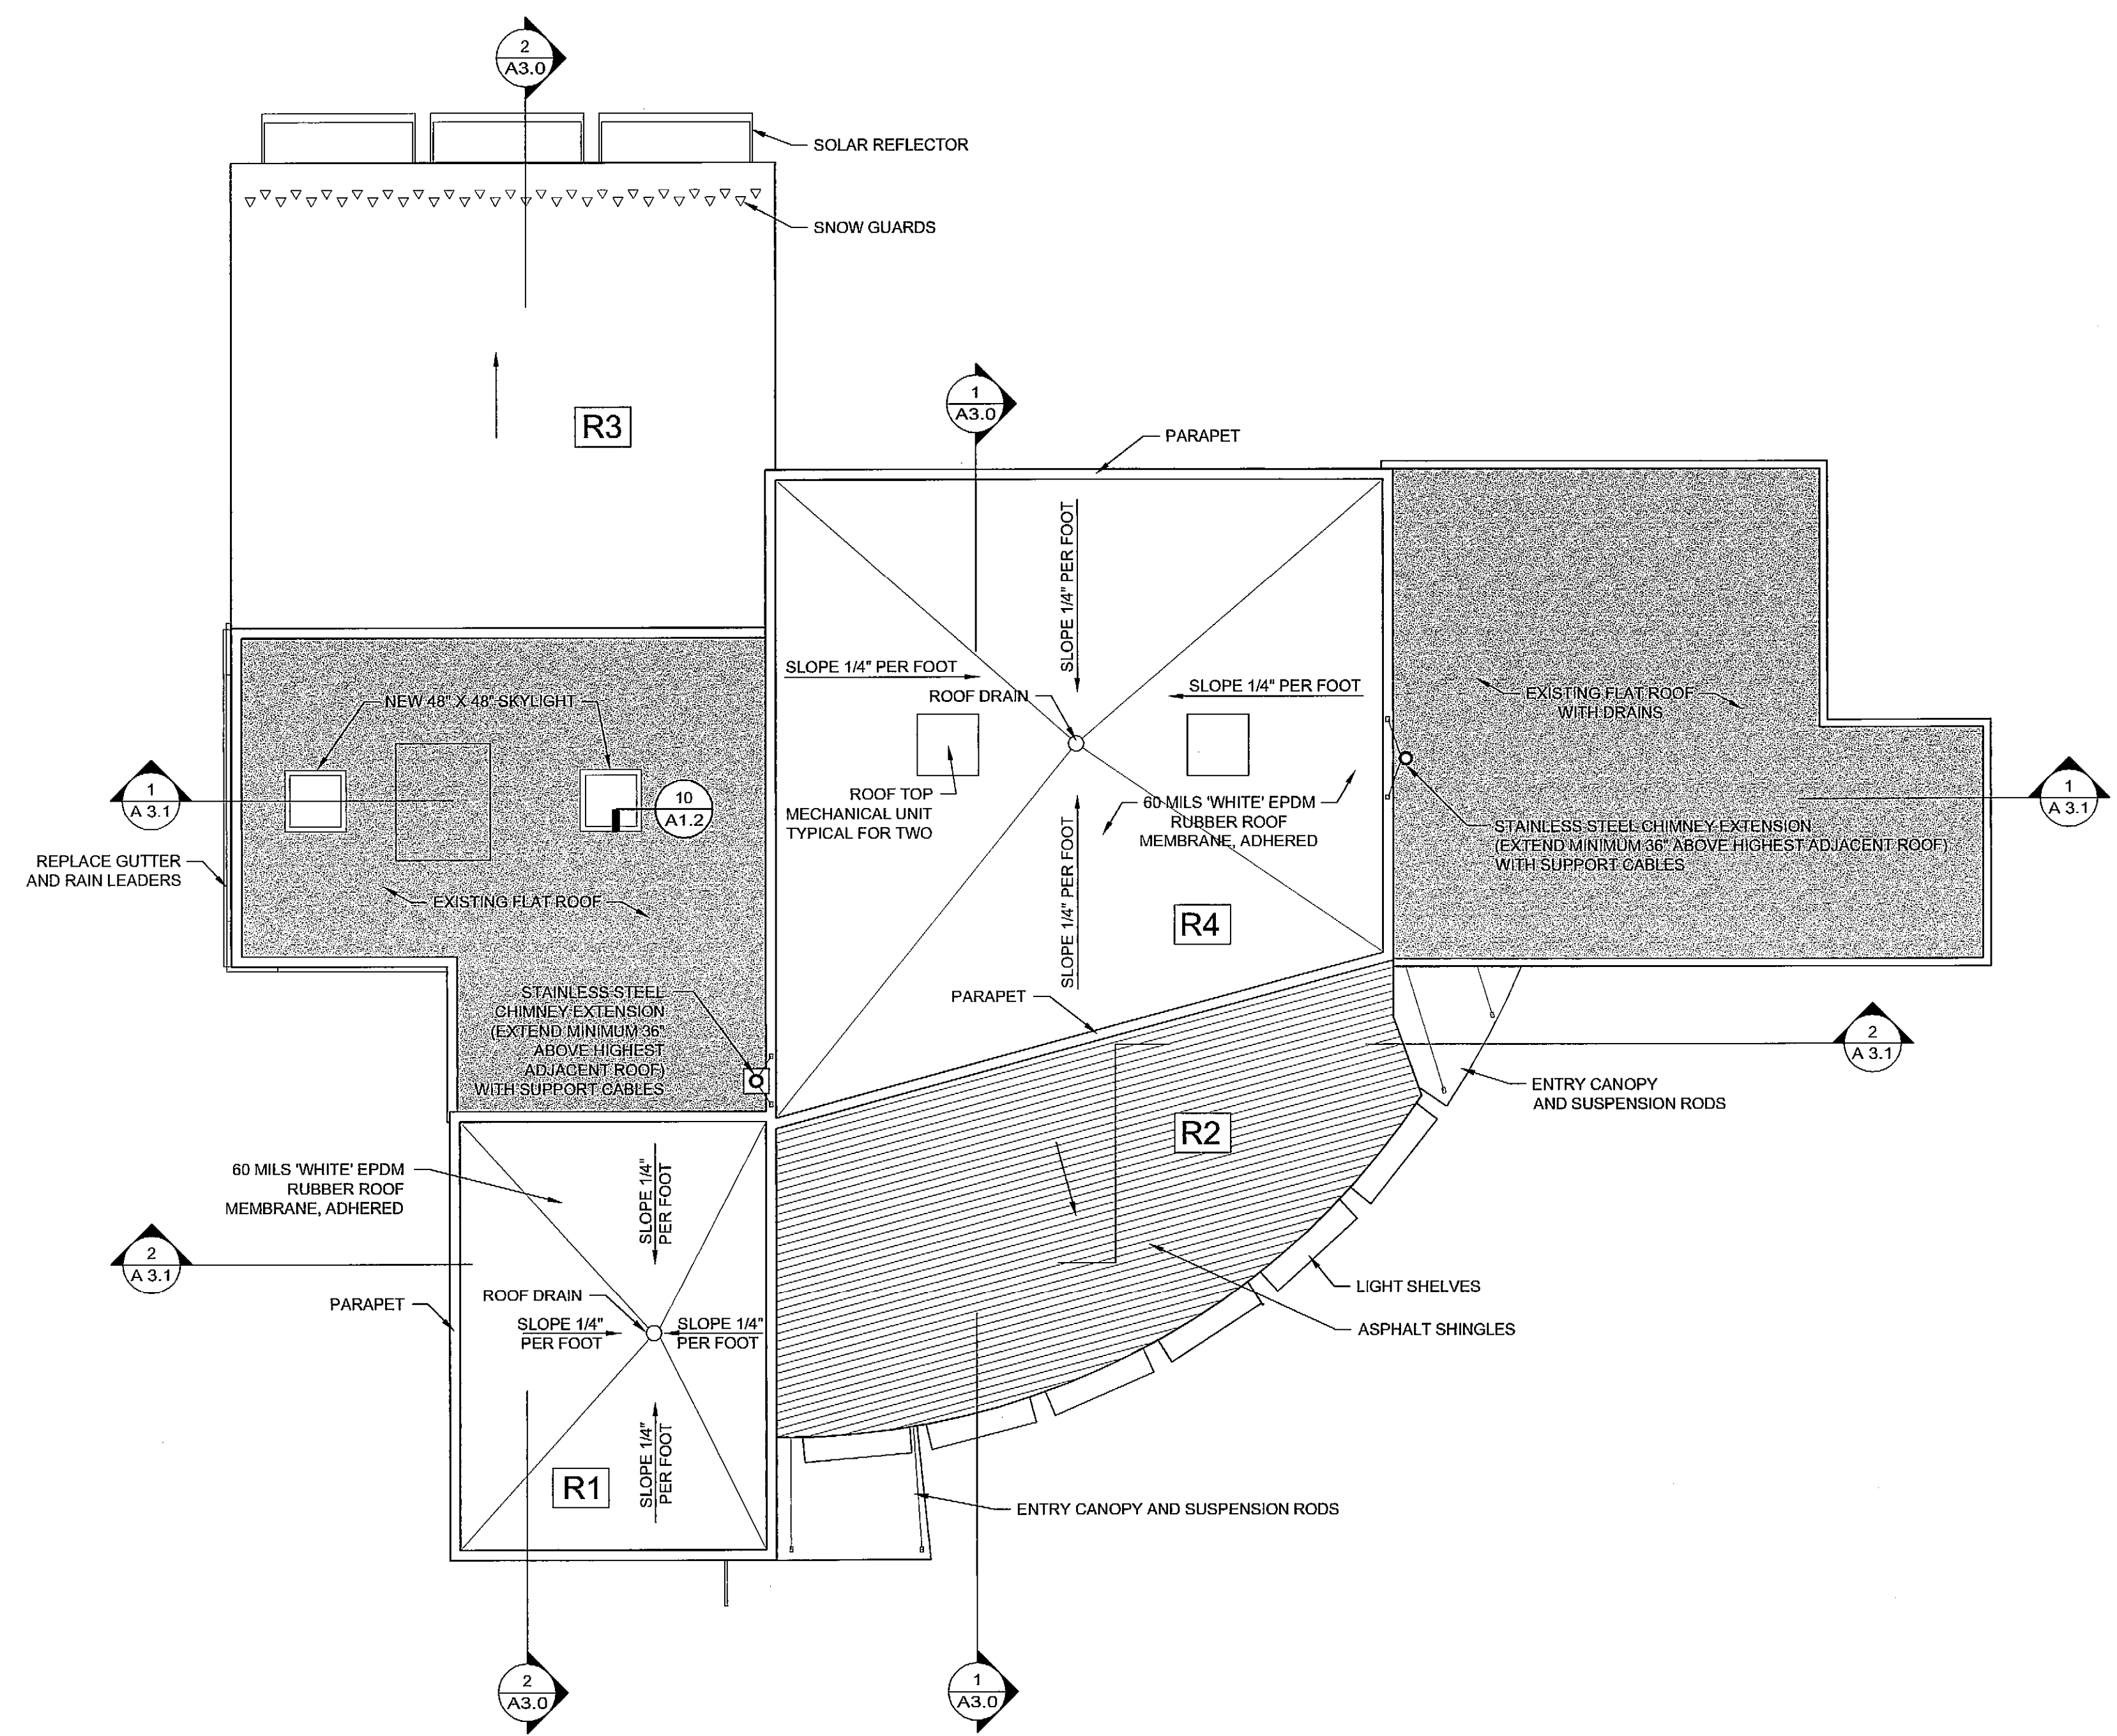

1 ROOF PLAN
A1.2 1/8" = 1'-0"

