



© 2006 TFH ARCHITECTS

ANDERSON STREET CONDOMINIUM  
 FOR  
 WILLIAM P. SIMPSON

WINDOW SCHEDULE										
KEY	ACTION	MARVIN INTEGRITY MODEL NUMBER	ROUGH OPENING (WxH) VIF	R.O. HEAD HEIGHT FROM SUB FLOOR	DETAILS			MATERIAL	FINISH	REMARKS
					HEAD	JAMB	SILL			
A	SH	IFSH 3660	7'-0" X 6'-0"	7'-2"	-	-	-	FG	WHITE	2 UNITS FACTORY MULLED, BOTTOM SASH TEMPERED
A2	SH	IFSH 3660	7'-0" X 6'-0"	13'-5-1/2"	-	-	-	FG	WHITE	2 UNITS FACTORY MULLED
B	AW	IAWN 3735	3'-1" X 2'-11-5/8"	9'-0"	-	-	-	FG/WD	WHITE	TEMPERED, PAINTED WOOD WHITE INTERIOR, HEAD HEIGHT IS FROM FIRST FLOOR FINISH FLOOR
C	F		3'-1" X 9'-1-1/2"	18'-5-1/2"	-	-	-	FG/WD	WHITE	MARVIN INTEGRITY POLYGON (RECTANGULAR), TEMPERED, PAINTED WOOD WHITE INTERIOR
D	SH	IFSH 3060	6'-0" X 6'-0"	7'-6"	-	-	-	FG	WHITE	2 UNITS FACTORY MULLED
D2	SH	IFSH 3060	6'-0" X 6'-0"	7'-6"	-	-	-	FG	WHITE	2 UNITS FACTORY MULLED
E	SH	IFSH 3060	3'-0" X 6'-0"	7'-6"	-	-	-	FG	WHITE	
E2	SH	IFSH 3060	3'-0" X 6'-0"	7'-6"	-	-	-	FG	WHITE	
G	AW	IAWN 3735	5'-1" X 2'-11-5/8"	8'-11-1/2"	-	-	-	FG/WD	WHITE	3 UNITS FACTORY MULLED TOGETHER, PAINTED WOOD WHITE INTERIOR
H	AW	IAWN 3735	3'-1" X 2'-11-5/8"	7'-2"	-	-	-	FG/WD	WHITE	PAINTED WOOD WHITE INTERIOR
I	AW	IAWN 3735	3'-1" X 2'-11-5/8"	11'-11-1/2"	-	-	-	FG/WD	WHITE	PAINTED WOOD WHITE INTERIOR, HEAD HEIGHT IS FROM FIRST FLOOR FINISH FLOOR
J	AW	IAWN 3735	3'-1" X 2'-11-5/8"	7'-2"	-	-	-	FG/WD	WHITE	PAINTED WOOD WHITE INTERIOR

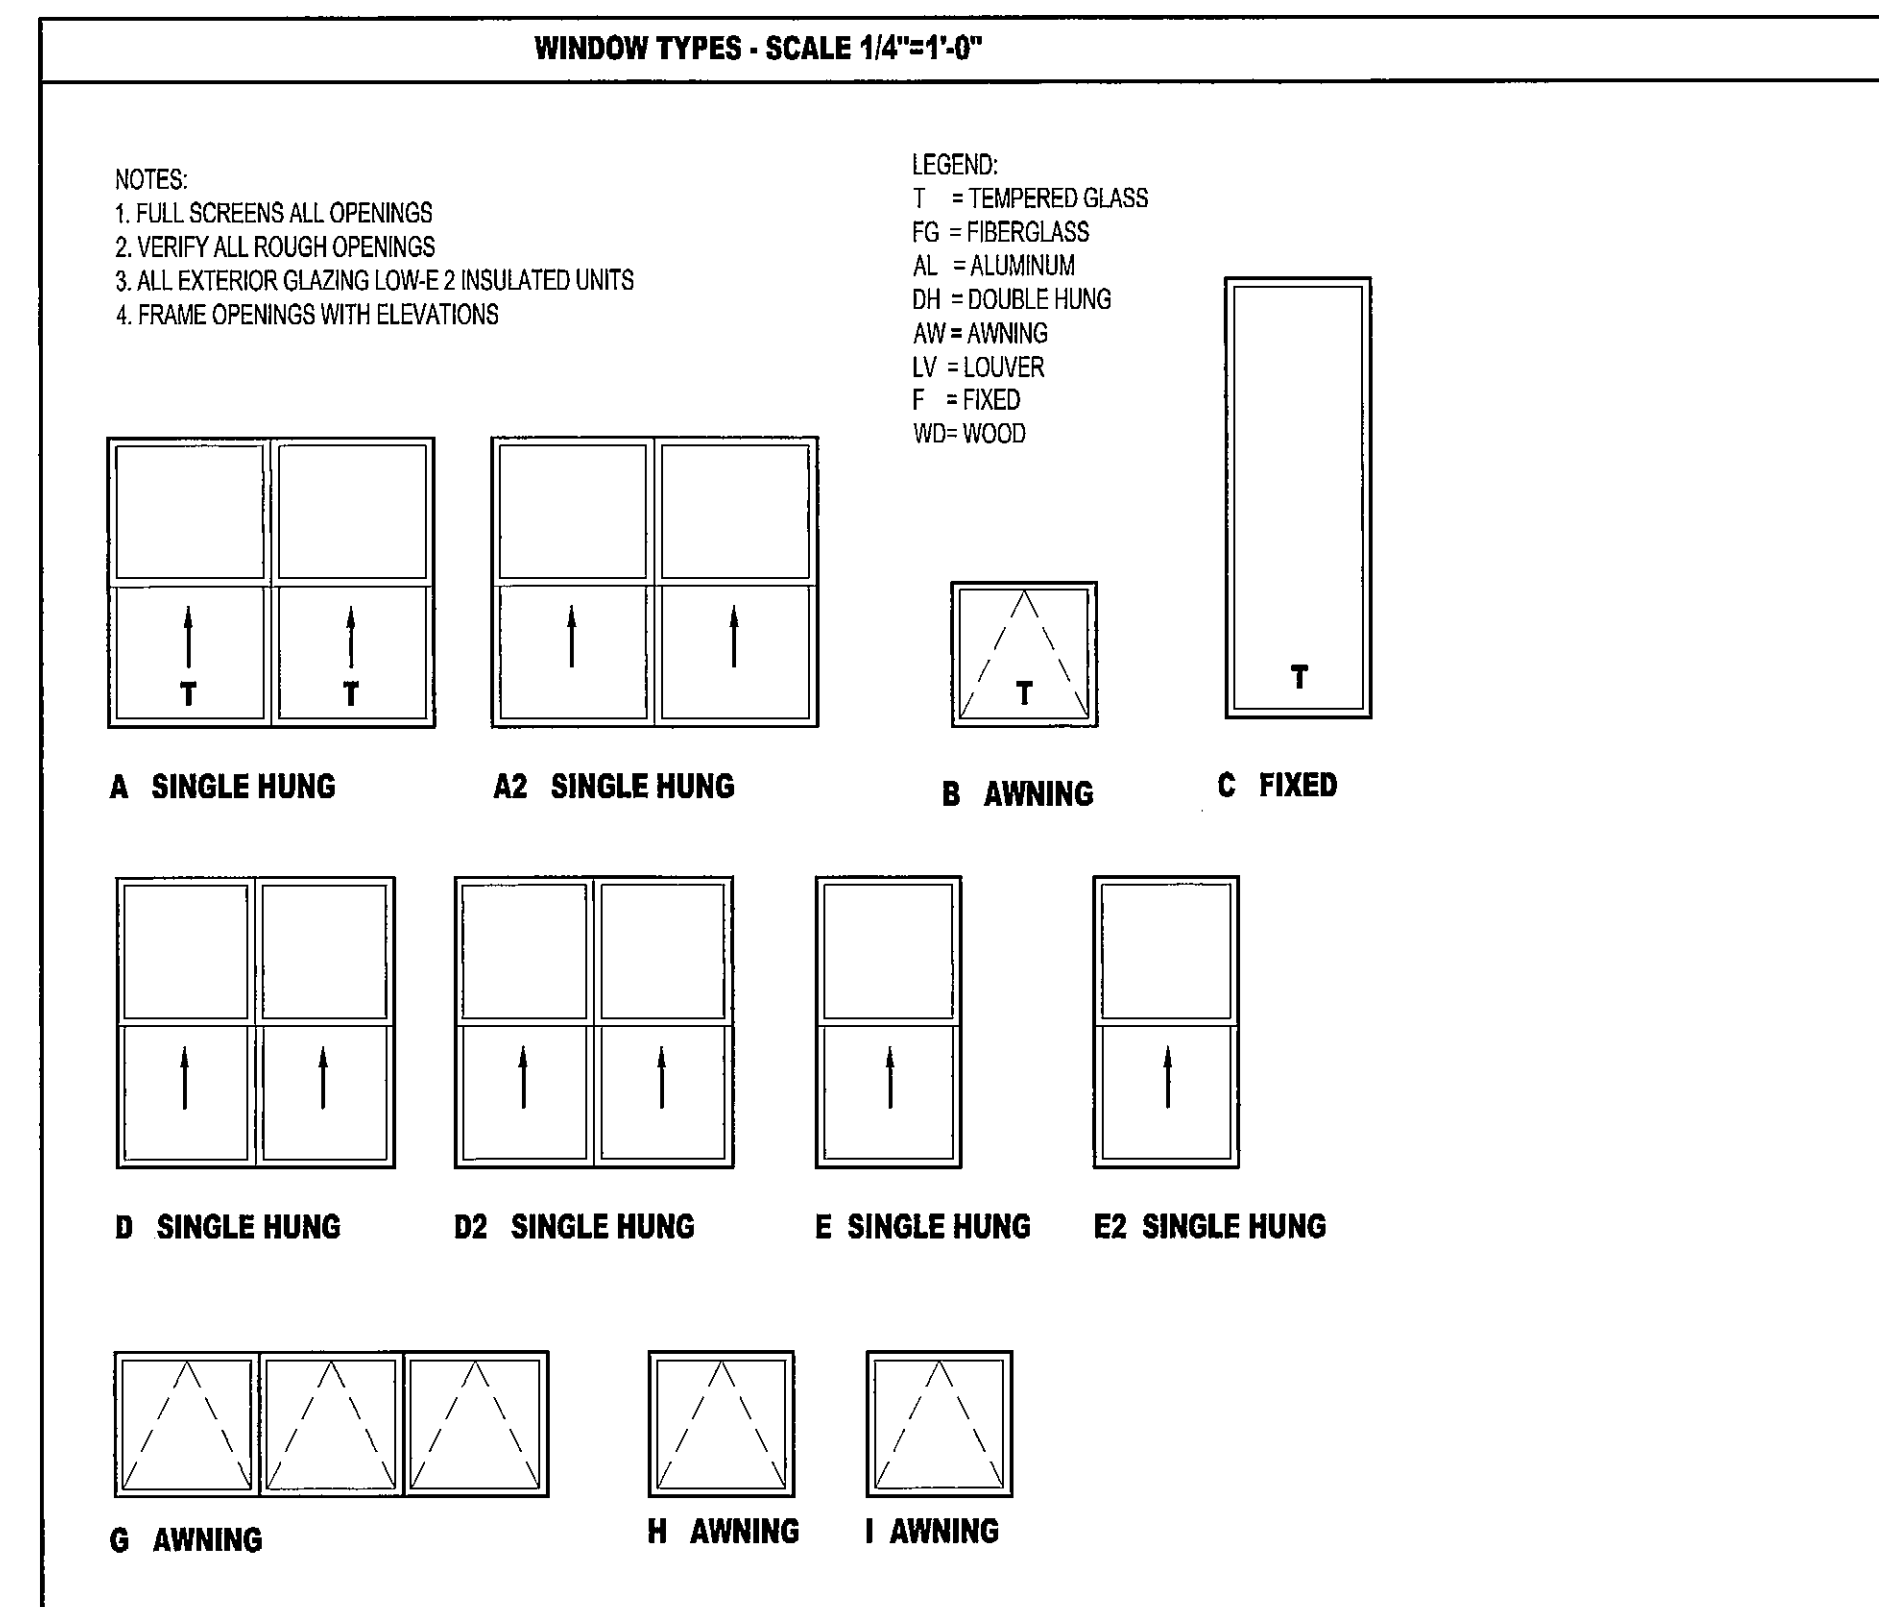

DOOR SCHEDULE																
DOOR NO.	TYPE	DOOR			FRAME				GENERAL							
		WIDTH	HEIGHT	THICKNESS	TYPE	MATERIAL	TYPES/CD	DETAILS	CLOSER	FIRE RATING	HARDWARE	REMARKS				
101	A	6'-0"	7'-0"	1-3/4"	AL/CL	PTD.	Y	1	AL	AL	-	-	-	Y	-	STOREFRONT ENTRY SYSTEM, PANIC HARDWARE
102	B	3'-0"	7'-0"	1-3/4"	AL/CL	PTD.	Y	2	AL	AL	-	-	-	Y	-	STOREFRONT ENTRY SYSTEM, PANIC HARDWARE
103	C	3'-0"	7'-0"	1-3/4"	STL/CL	PTD.	Y	2	STL	AL	-	-	-	Y	45 MIN	FIRE RATED DOOR, PANIC HARDWARE
104	D	3'-0"	6'-8"	1-3/4"	WD	PTD.	-	2	STL	AL	-	-	-	Y	-	LEVER TYPE PRIVACY HARDWARE
105	D	2'-6"	6'-8"	1-3/4"	STL	PTD.	-	2	STL	AL	-	-	-	Y	45 MIN	FIRE RATED DOOR
106	D	3'-0"	6'-8"	1-3/4"	WD	PTD.	-	2	STL	AL	-	-	-	Y	-	LEVER TYPE PRIVACY HARDWARE
107	D	3'-0"	6'-8"	1-3/4"	WD	PTD.	-	2	STL	AL	-	-	-	Y	45 MIN	FIRE RATED DOOR
108	EX	10'-0"	10'-0"	1-3/4"	STL	PTD.	Y	-	-	-	-	-	-	-	-	EXISTING OVERHEAD DOOR, AUTOMATIC OPENER
109	F	10'-0"	10'-0"	1-3/4"	STL	PTD.	Y	-	-	-	-	-	-	-	-	OVERHEAD DOOR, AUTOMATIC OPENER
110	E	3'-0"	7'-0"	1-3/4"	STL	PTD.	Y	2	STL	AL	-	-	-	Y	-	PANIC HARDWARE
111	F	10'-0"	10'-0"	1-3/4"	STL	PTD.	Y	-	-	-	-	-	-	-	-	OVERHEAD DOOR, AUTOMATIC OPENER
112	E	3'-0"	7'-0"	1-3/4"	STL	PTD.	Y	2	STL	AL	-	-	-	Y	-	PANIC HARDWARE
113	B	3'-0"	7'-0"	1-3/4"	AL/CL	PTD.	Y	2	AL	AL	-	-	-	Y	-	STOREFRONT ENTRY SYSTEM, PANIC HARDWARE
114	B	3'-0"	7'-0"	1-3/4"	AL/CL	PTD.	Y	2	AL	AL	-	-	-	Y	-	STOREFRONT ENTRY SYSTEM, PANIC HARDWARE
115	D	3'-0"	6'-8"	1-3/4"	WD	PTD.	-	2	STL	AL	-	-	-	Y	45 MIN	FIRE RATED DOOR
116	D	3'-0"	6'-8"	1-3/4"	WD	PTD.	-	2	STL	AL	-	-	-	Y	-	LEVER TYPE PRIVACY HARDWARE
117	B	3'-0"	7'-0"	1-3/4"	AL/CL	PTD.	Y	2	AL	AL	-	-	-	Y	-	STOREFRONT ENTRY SYSTEM, PANIC HARDWARE
118	D	3'-0"	6'-8"	1-3/4"	STL	PTD.	Y	2	STL	AL	-	-	-	Y	90 MIN	FIRE RATED DOOR, PANIC HARDWARE
119	D	2'-6"	6'-8"	1-3/4"	STL	PTD.	-	2	STL	AL	-	-	-	Y	-	FIRE RATED DOOR, PANIC HARDWARE
201	C	3'-0"	6'-8"	1-3/4"	STL/CL	PTD.	-	2	STL	AL	-	-	-	Y	45 MIN	FIRE RATED DOOR, PANIC HARDWARE
202	D	3'-0"	6'-8"	1-3/4"	WD	PTD.	-	2	STL	AL	-	-	-	Y	-	PRIVACY HARDWARE
203	D	3'-0"	6'-8"	1-3/4"	STL	PTD.	Y	2	STL	AL	-	-	-	Y	90 MIN	FIRE RATED DOOR, PANIC HARDWARE

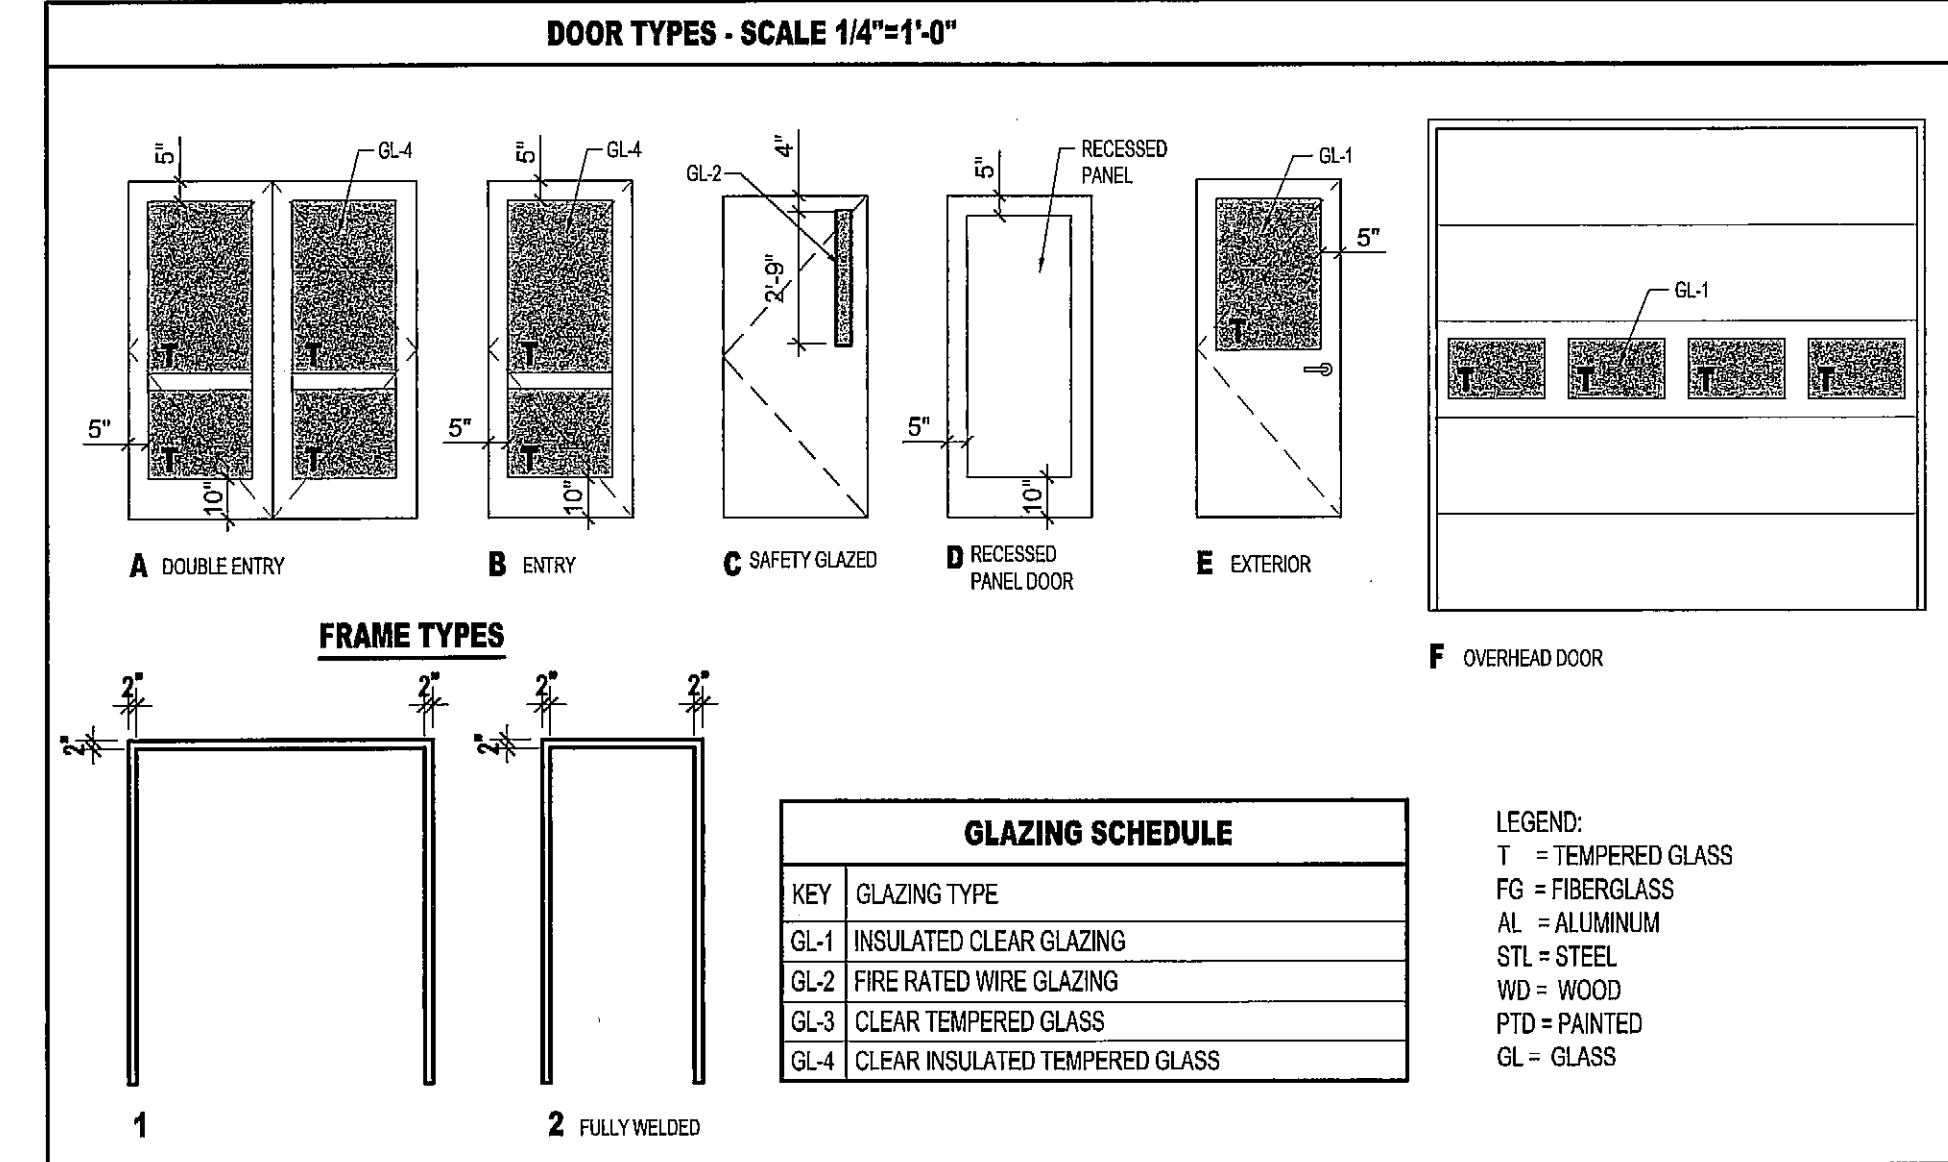

TFH ARCHITECTS  
 100 COMMERCIAL STREET  
 PORTLAND MAINE 04101  
 TELEPHONE 207 775 6141  
 ARCHITECTURE PLANNING

CONSULTANTS:

REVISIONS:

DATE: 08/30/06  
 PROJECT No. 0504  
 DRAWN BY: RJS  
 CHECKED BY: TST  
 SCALE: AS NOTED

SHEET TITLE:  
 Window and Door Schedules

A7.0