

CLIENT:  
**TANDEM COFFEE**  
 122 ANDERSON STREET  
 PORTLAND ME 04101



**TANDEM COFFEE**  
 PORTLAND MAINE

ISSUE	DESCRIPTION
No. 0	DATE 10-4-16 ISSUED FOR CONSTRUCTION

SHEET TITLE:  
**MEZZANINE FRAMING PLAN**

DESIGNED: TD  
 DRAWN: CD  
 DATE: 9-23-16  
 PROJECT No: 16-168

**S1**

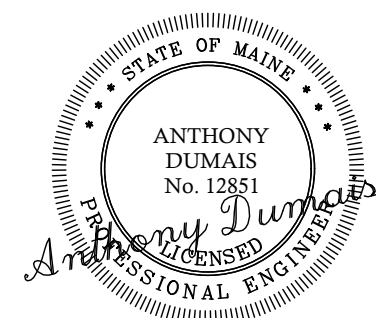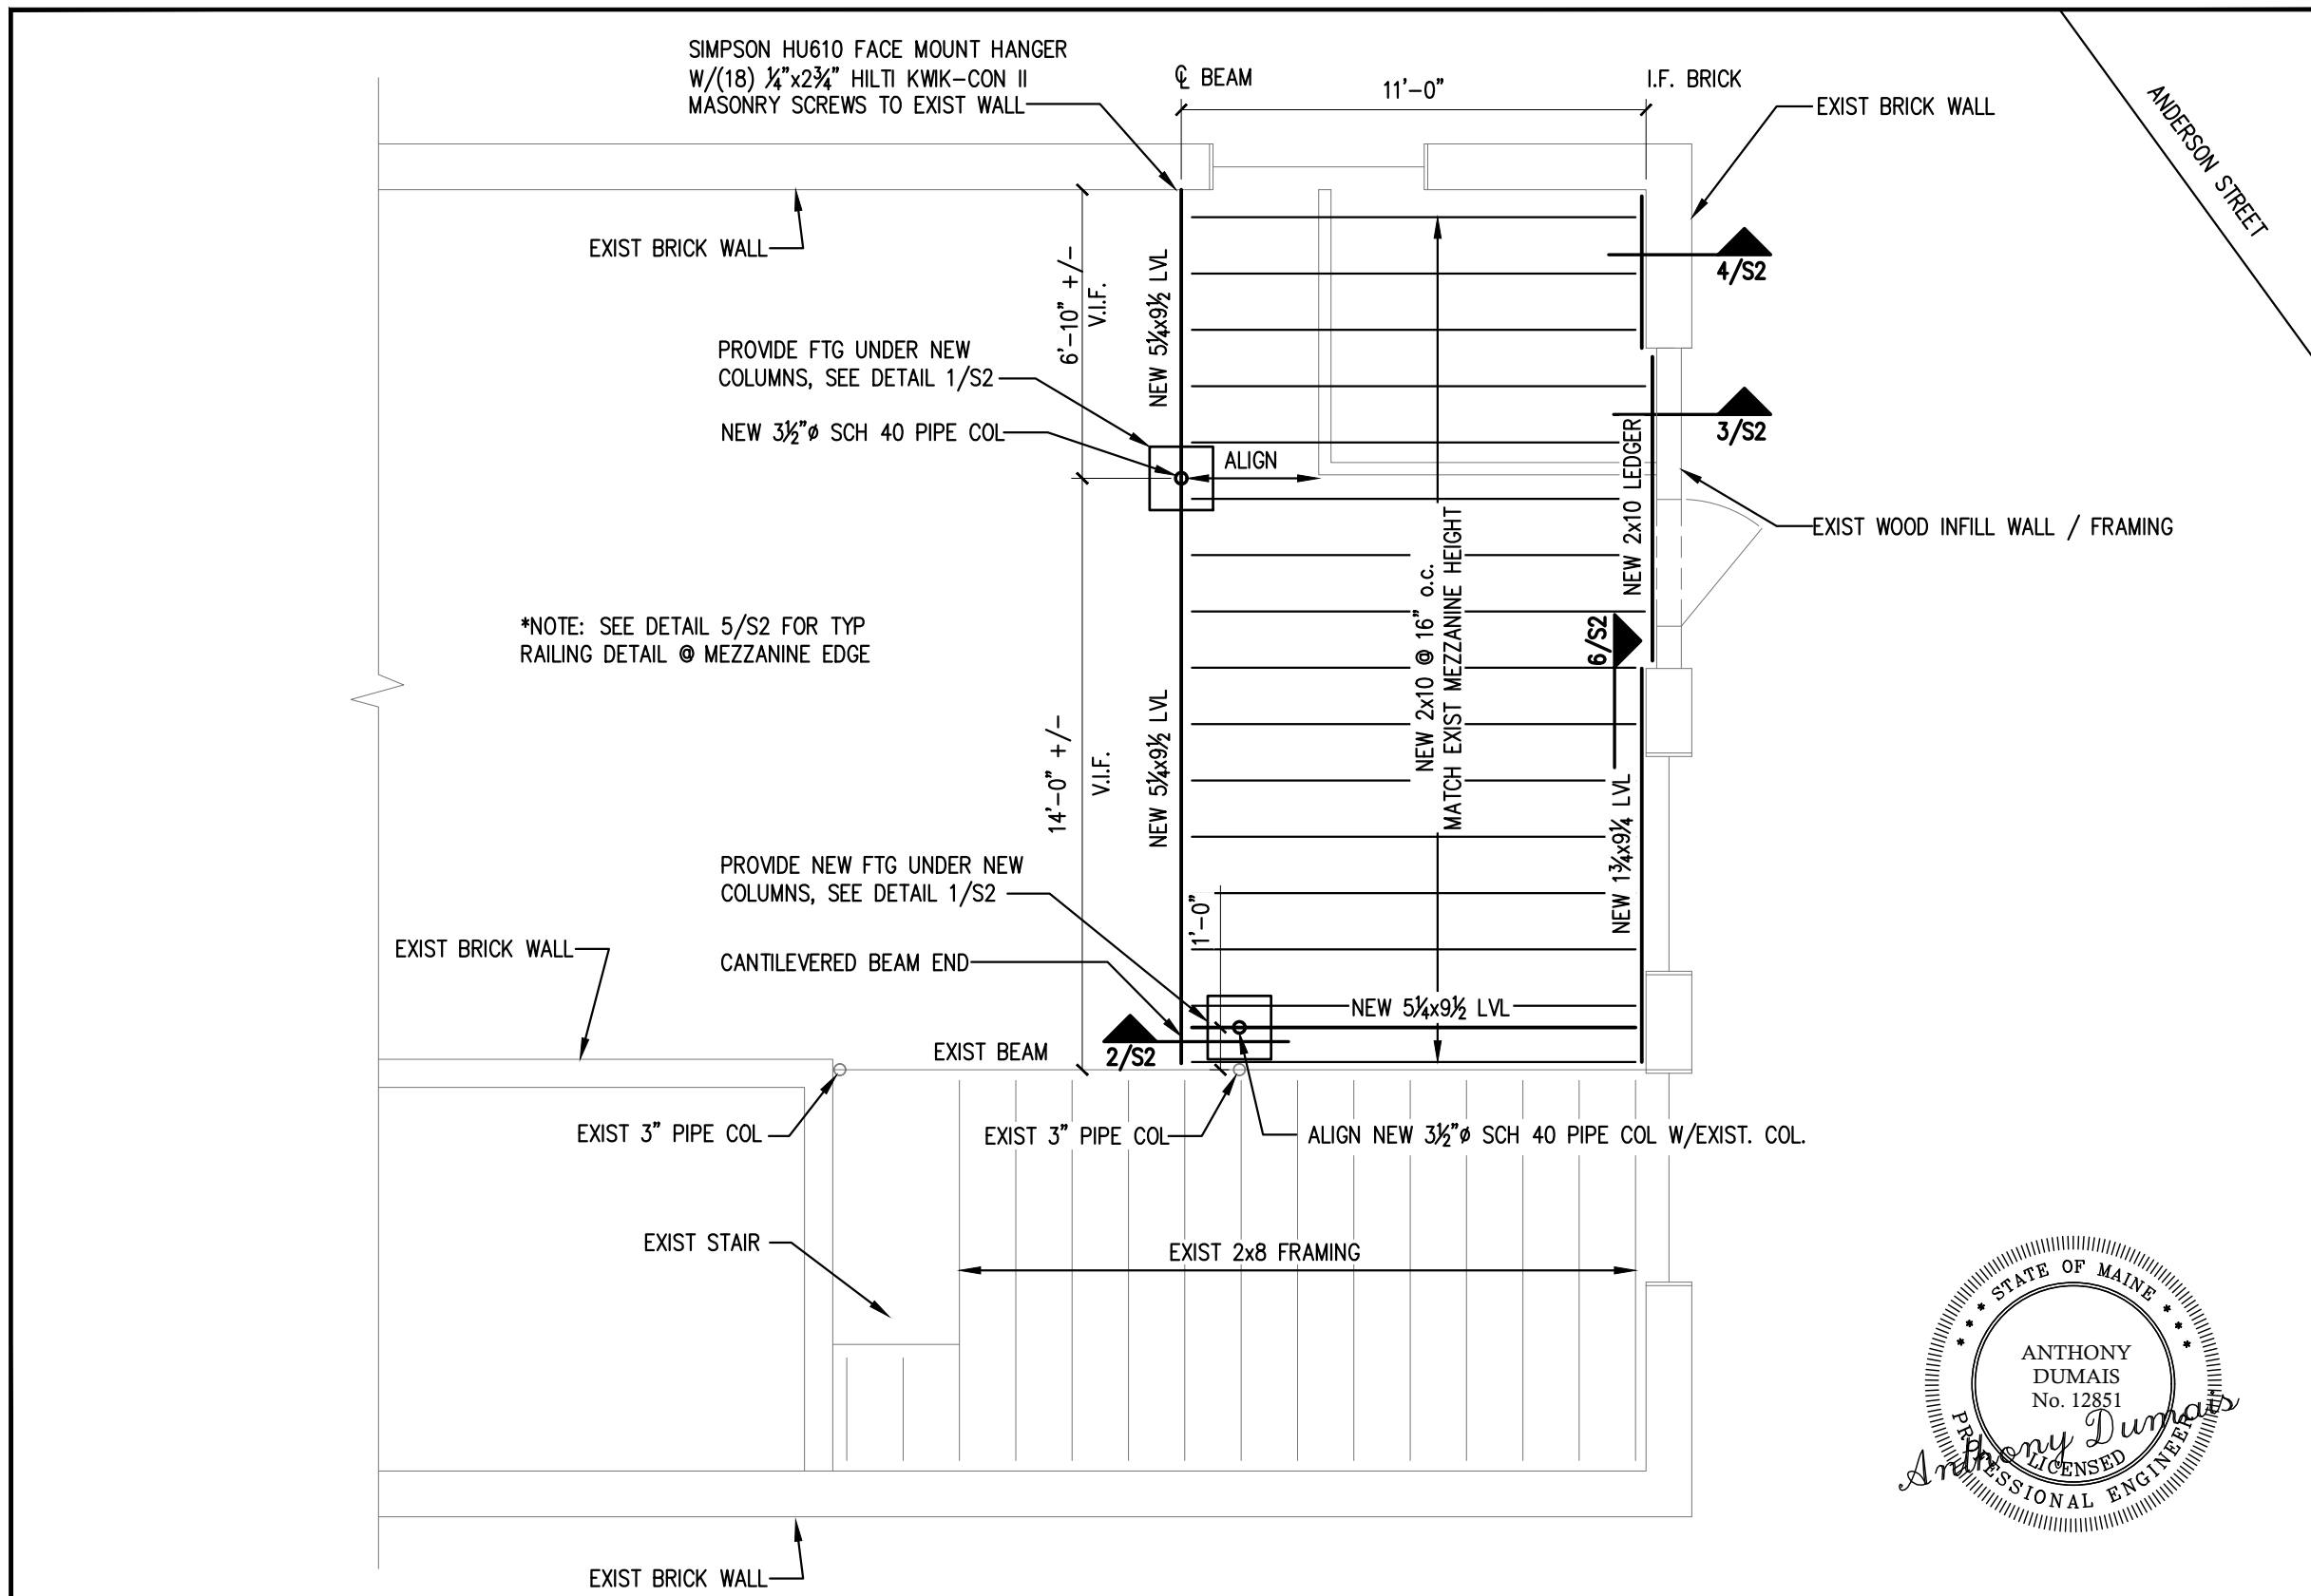

**MEZZANINE FRAMING PLAN**

SCALE: 1/4"=1'-0"