


Rec'd 9.3.2014  
in Pl. Div.

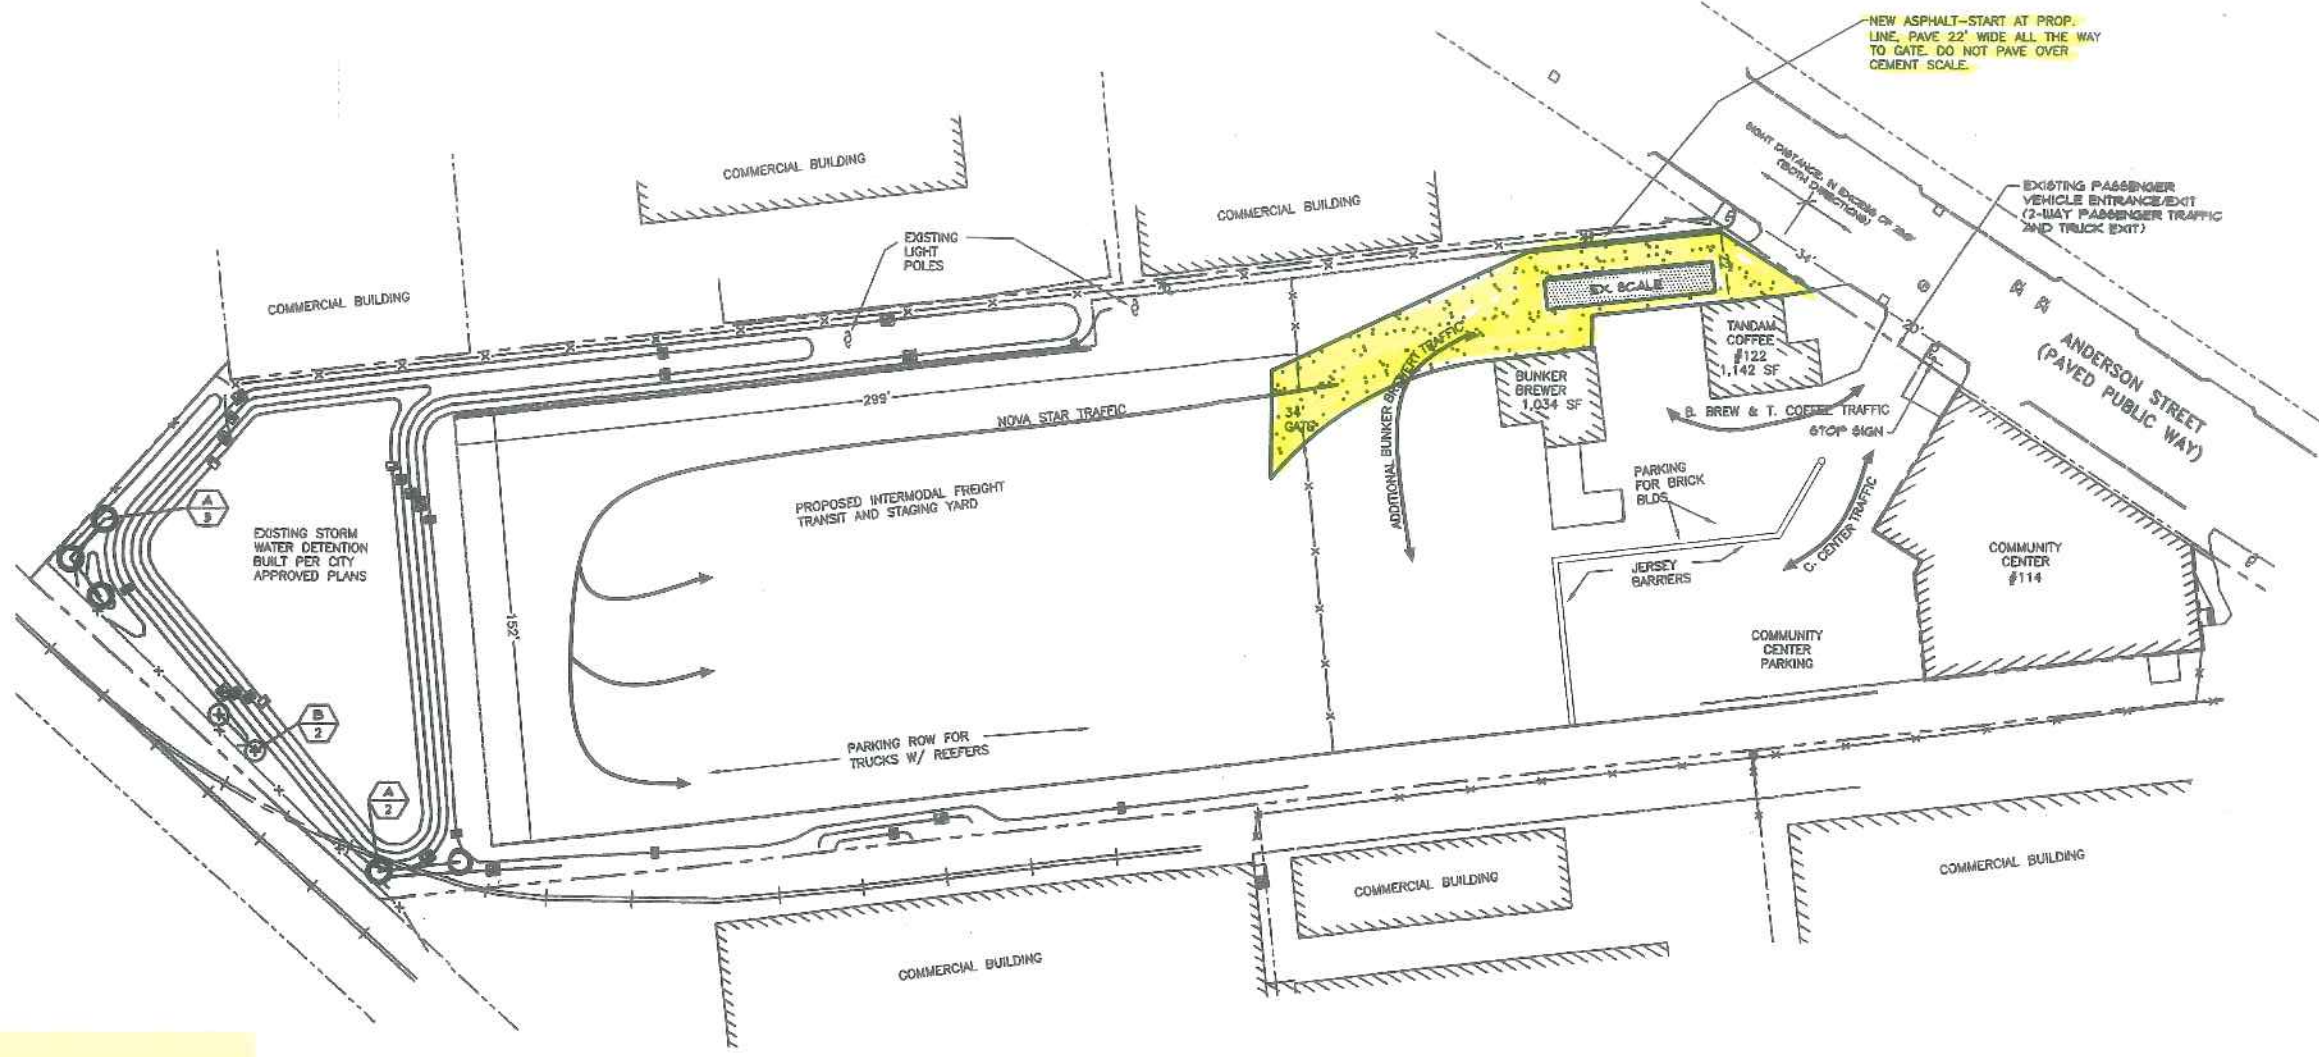


Hi Jean,  
 ① These are the paving plans for your approval!  
 ② Need to know how many "Truck entering signs" & where to get the right ones  
 ③ I will ask Zebra striping to paint the cross walks but we need guidance?

ENTIRE SITE CONTAINS: 117,523.6 S.F.  
 STORM WATER DETENTION: 22,500 S.F.  
 STORM WATER DETENTION: 19.15%

**LEGEND**

EXISTING		PROPOSED	
	PROPERTY LINE		EDGE OF GRAVEL
	ADJOINING PROPERTY		PROPOSED PAVEMENT
	EDGE OF PAVEMENT		VERTICAL GRANITE CURB
	BUILDING		CONTOURS
	CURB		LIGHT POLE
	CATCH BASIN		SIGN
	SEWER MANHOLE		HANDICAP PARKING
	UTILITY POLE		
	BARBED WIRE FENCE		
	IRON PIPE ROUND		
	IRON PIPE SET		
	GATE VALVE		
	GAS VALVE		
	LIGHT POLE		
	WALL MOUNTED LIGHT		
	MONITORING WELL		
	WELL		
	RAILROAD TRACKS		
	CONCRETE PAVEMENT		

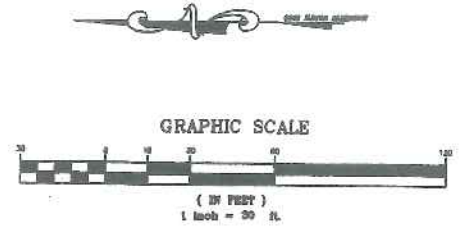

REV.	DATE	DESCRIPTION
3	9/2/14	REVISED PER CITY COMMENTS
2	6/17/14	REVISED PER CITY COMMENTS
1	8/22/08	REVISED PER TOWN COMMENTS

ANDERSON ST REALTY  
 322 FORE ST. PORTLAND, MAINE  
**122 ANDERSON STREET**  
 PORTLAND MAINE

CONSULTING ENGINEER  
 TRANSMISSIONS

STATE OF MAINE  
 JEFFREY T. READ  
 No. 0110  
 LICENSED PROFESSIONAL ENGINEER

SCALE: AS SHOWN	DRN BY: EDM
DATE: FEBRUARY 20, 2007	DESIGN BY: JTR
PROJECT: 07147	CHK BY: JTR

**C1.3**