

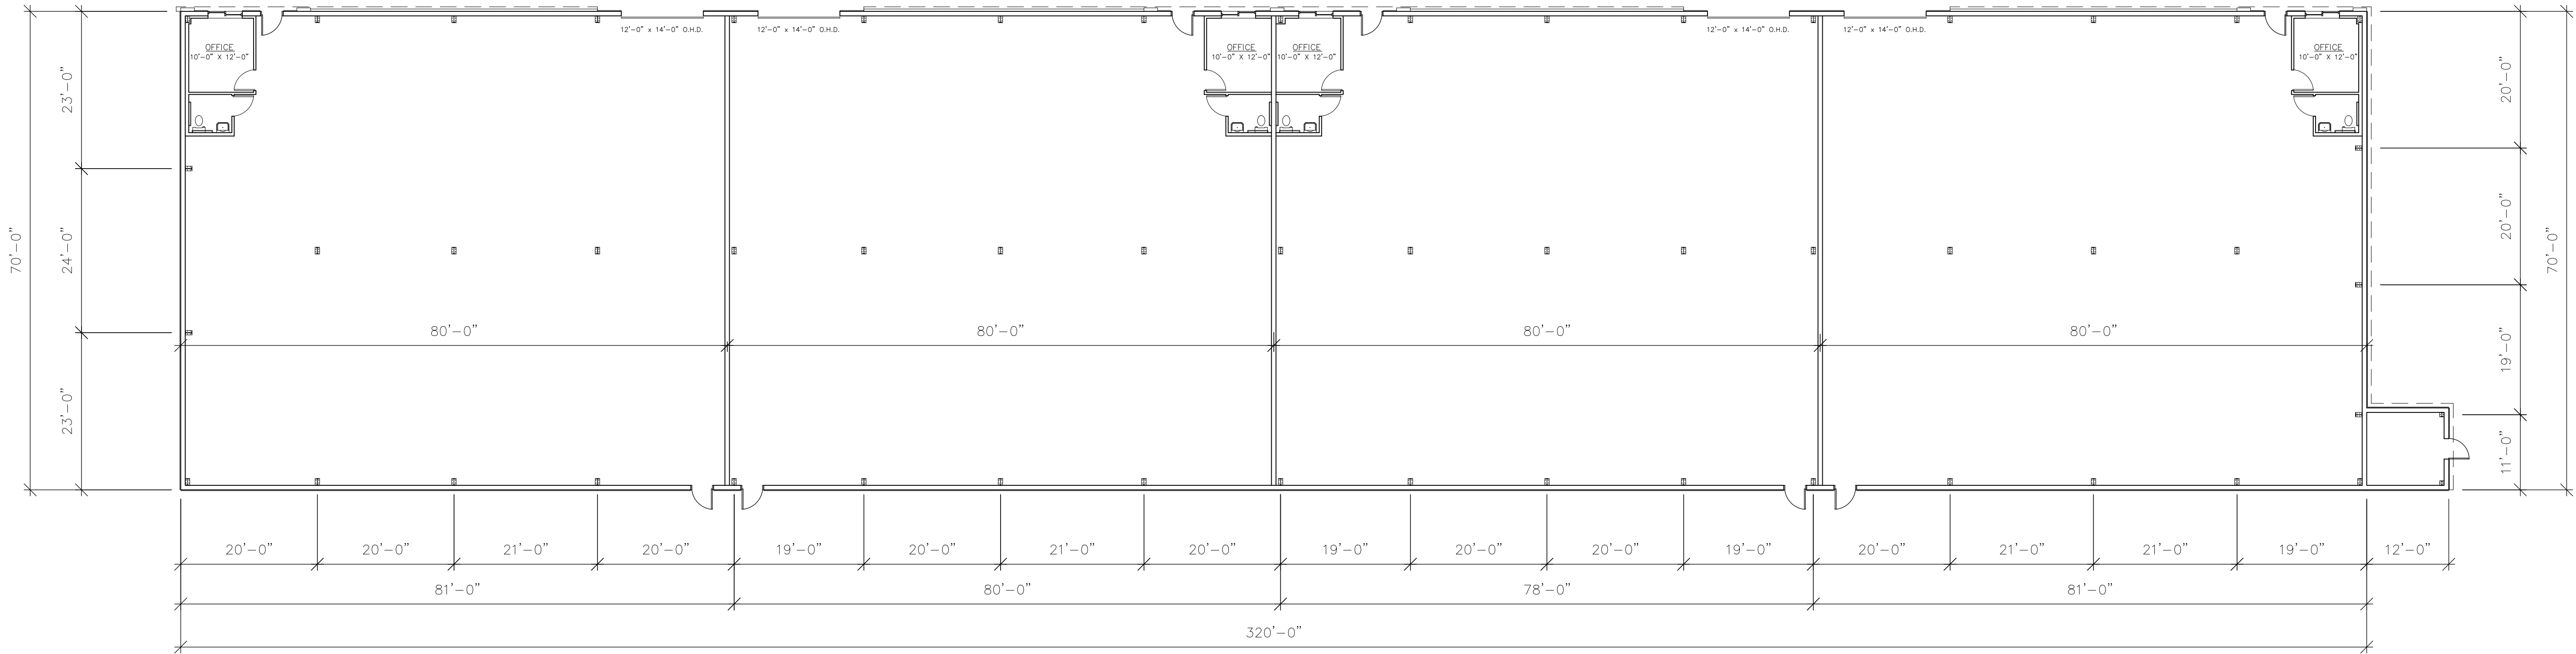
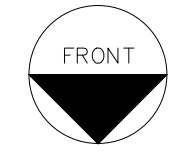



PATCO
CONSTRUCTION INC
 1293 MAIN STREET
 SANFORD, ME 04073
 TEL: (207)324-5574
 FAX: (207)324-1643
 www.patco.com
 or www.patcocommercial.com
Copyright © 2010 Patco, Inc. All Rights Reserved.

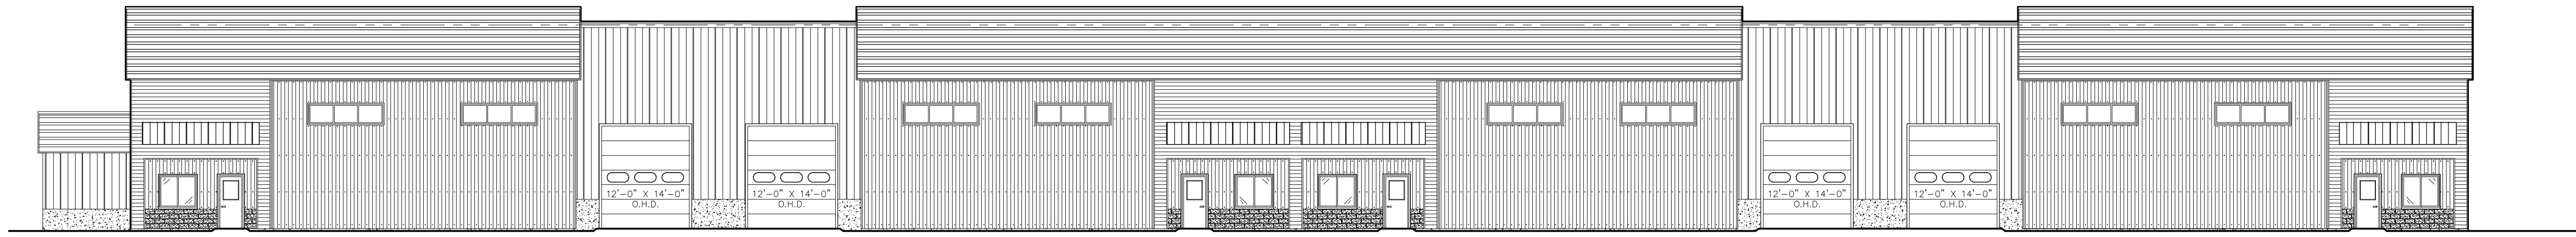

FLOOR PLAN
 SCALE: $\frac{5}{64}$ " = 1'-0"

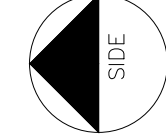

FRONT ELEVATION
 SCALE: $\frac{5}{64}$ " = 1'-0"

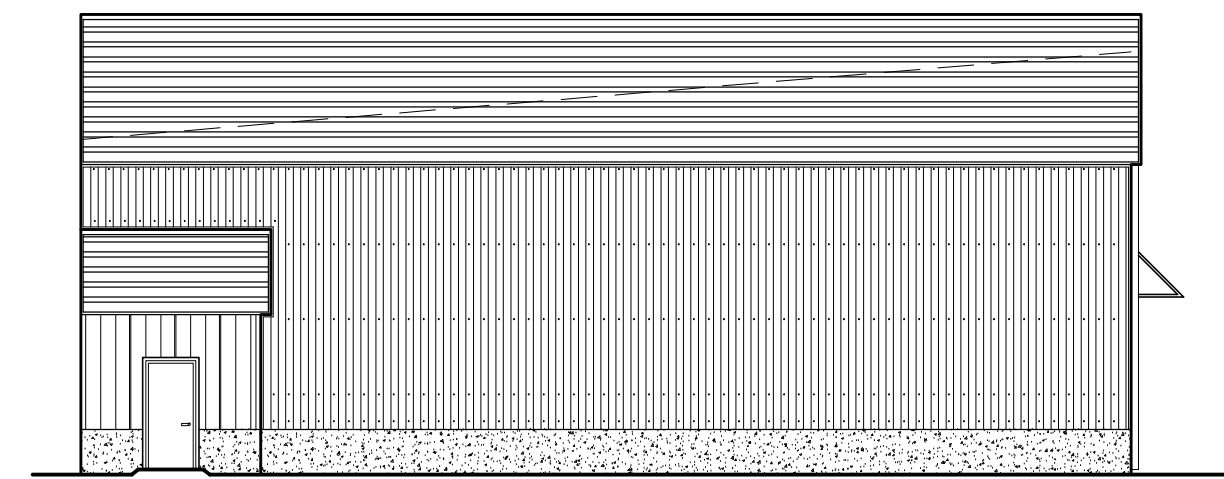

SIDE ELEVATION
 SCALE: $\frac{5}{64}$ " = 1'-0"

REV.	DESCRIPTION	DATE	BY

PROPOSED BUILDING FOR:
CARDENTE 320 X 70
 122 ANDERSON STREET
 PORTLAND, MAINE
FLOOR PLAN/ELEVATION

DATE: AUG. 21, 2016
 SCALE: AS SHOWN
 DRAWN BY: M.T.PELLETIER
 CHECKED BY:
 JOB NUMBER: ###
 SHEET

SK-1