

ANDERSON STREET INDUSTRIAL FLEX BUILDING



122 ANDERSON STREET
PORTLAND, MAINE

APPLICANT:
ANDERSON STREET
REALTY, LLC
322 FORE STREET, THIRD FLOOR
PORTLAND, MAINE 04101



ENGINEER/SURVEYOR:

SEBAGO
TECHNICS

WWW.SEBAGOTECHNICS.COM
75 John Roberts Rd. Suite 1A South Portland, ME 04106
250 Goddard Rd. Suite B Lewiston, ME 04240
Tel. 207-200-2100 Tel. 207-783-5656

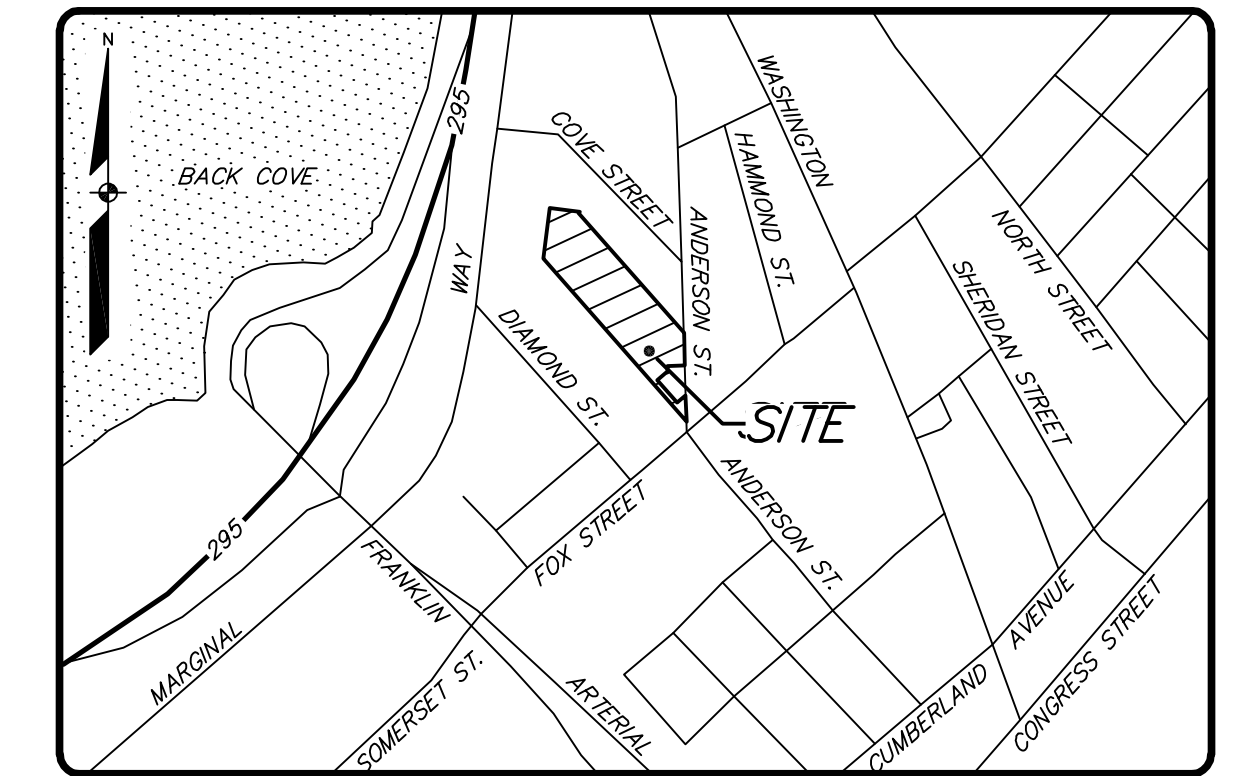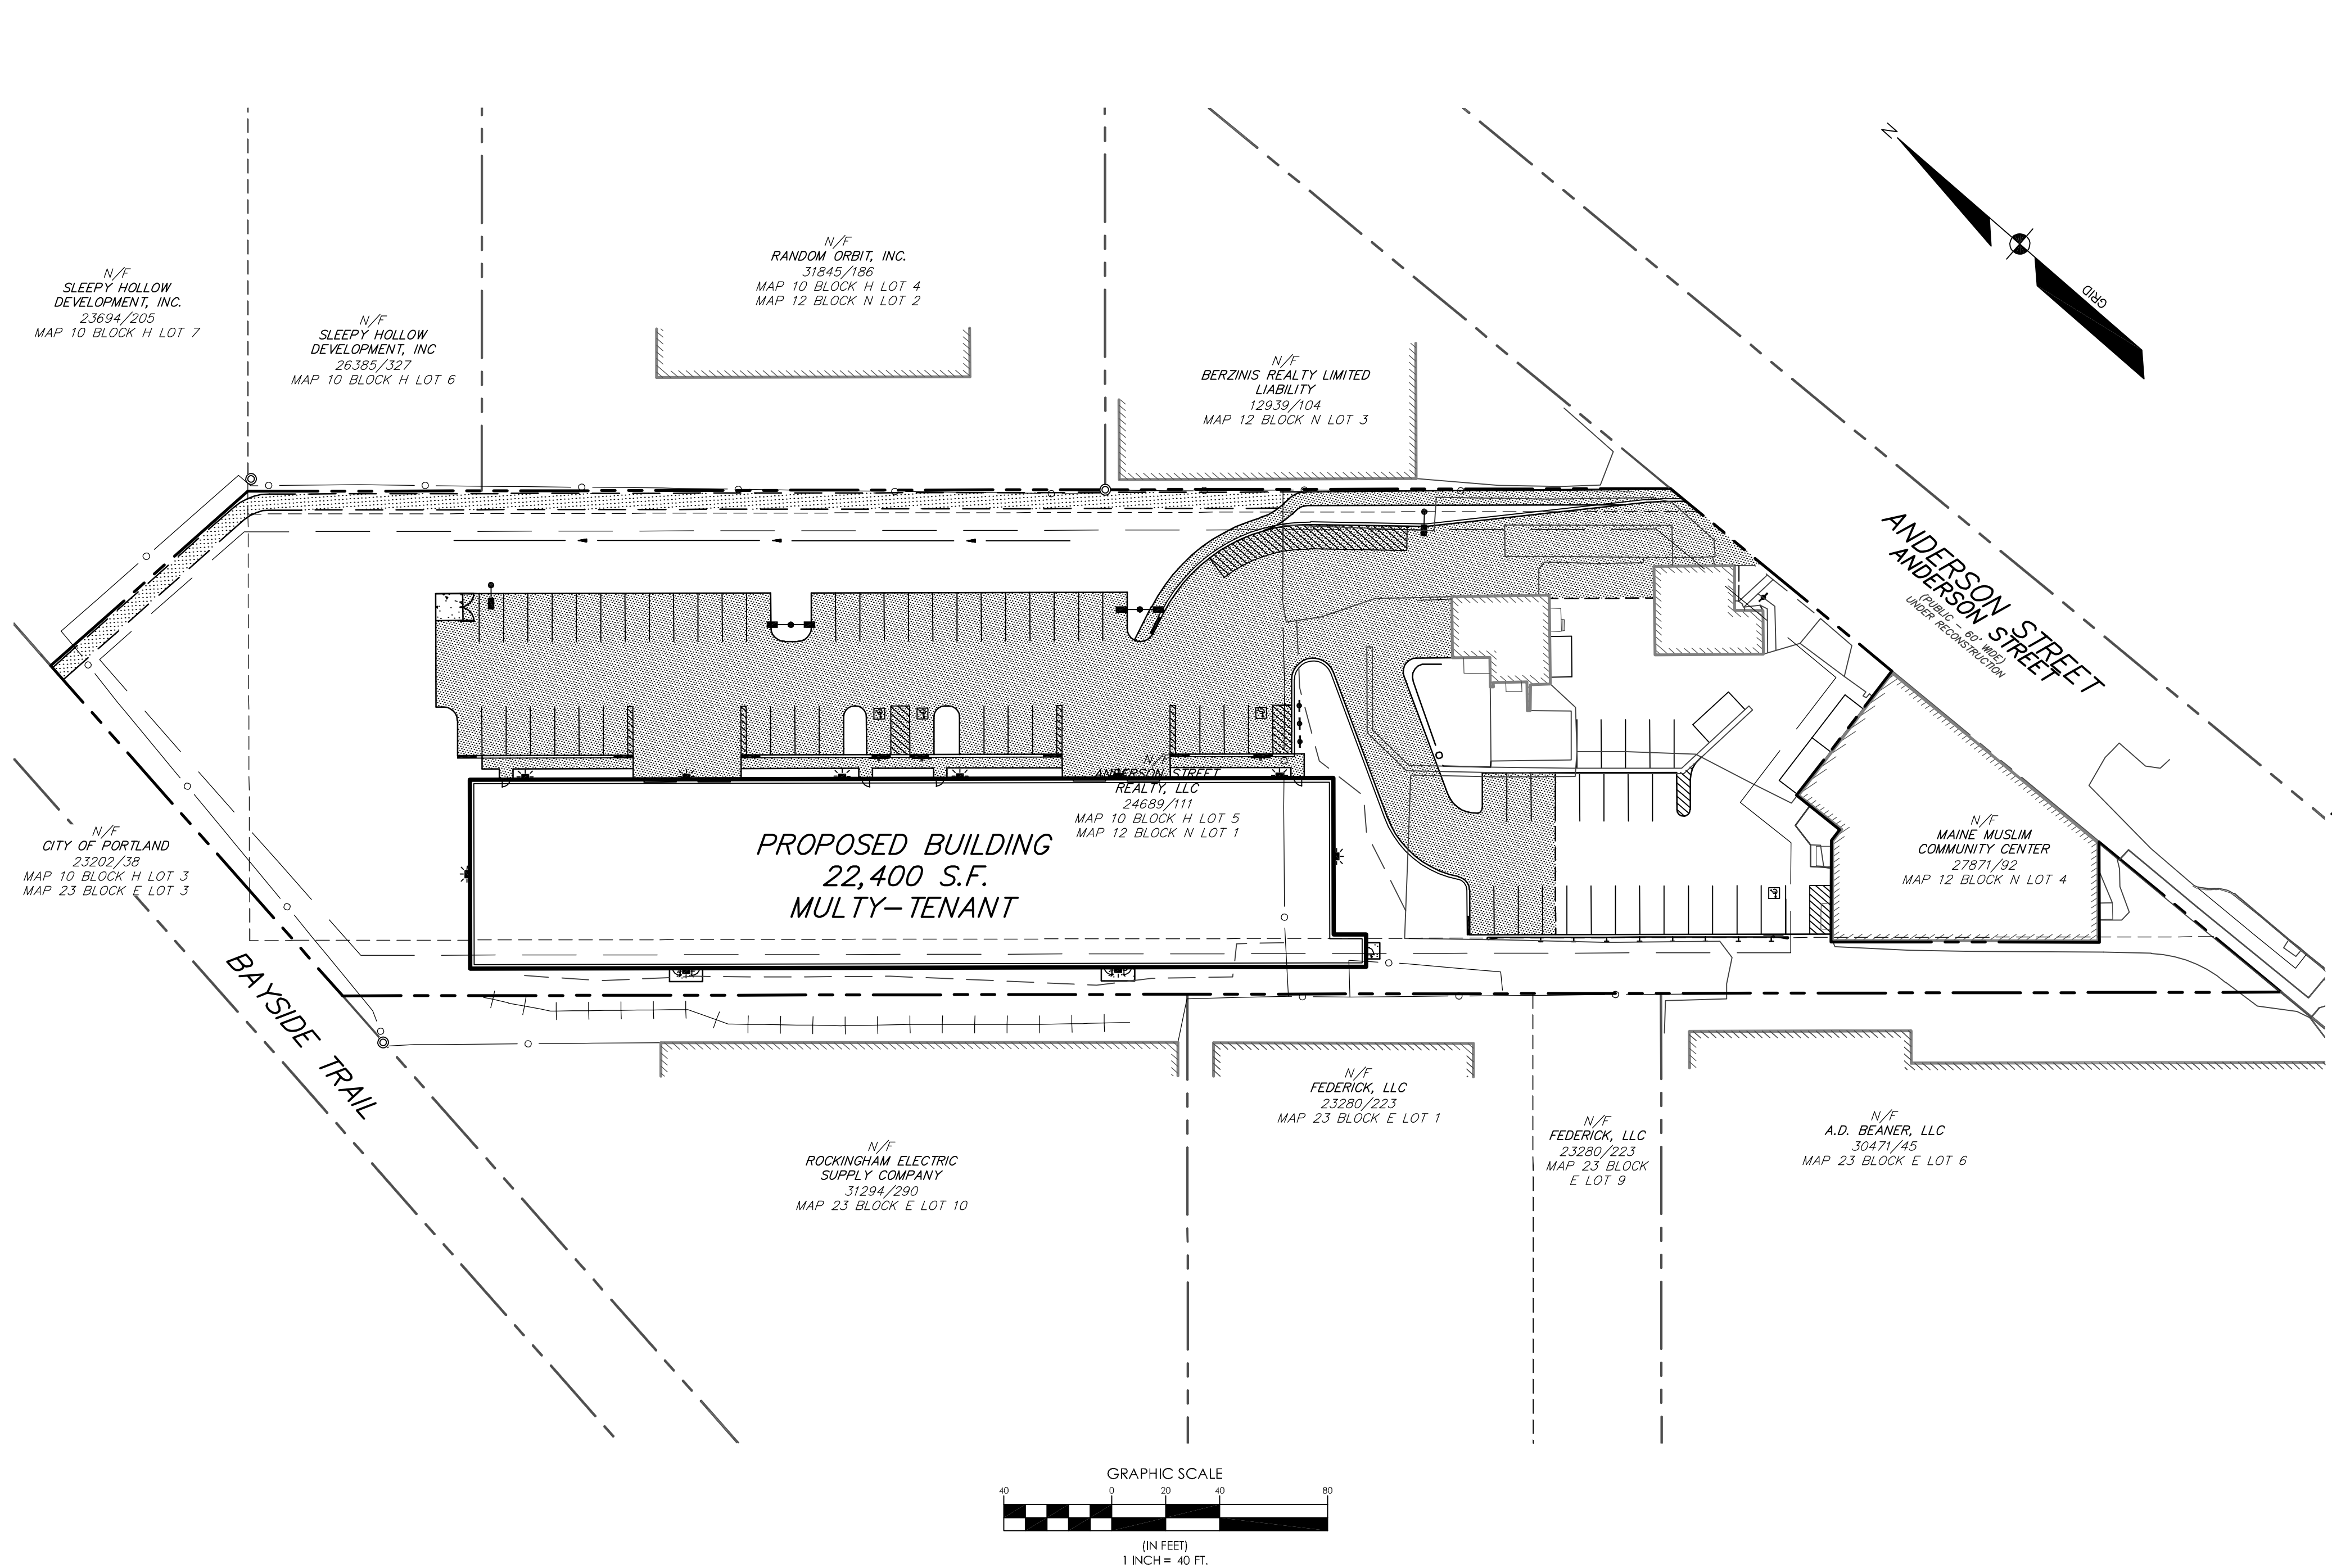

LOCATION MAP NTS

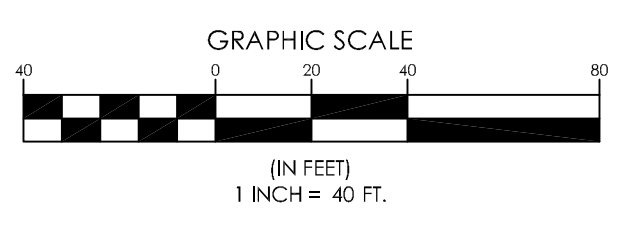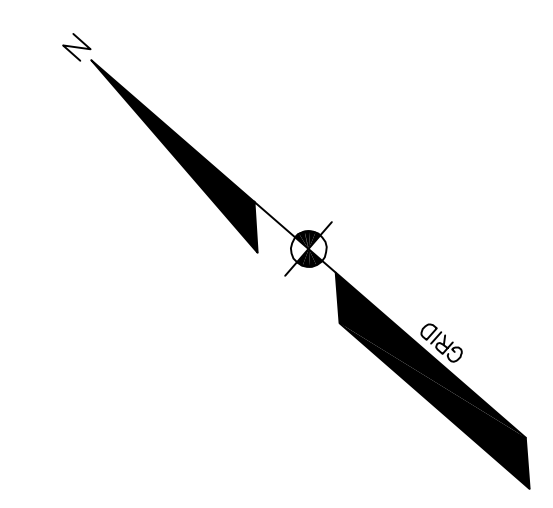

Sheet List Table

Sheet Number	Sheet Title
1	COVER SHEET
2	EXISTING CONDITIONS
3	SITE PLAN
4	GRADING AND UTILITY PLAN
5	LANDSCAPE PLAN
6	DETAILS
7	DETAILS
8	DETAILS
9	DETAILS
10	PRE DEVELOPMENT DRAINAGE PLAN
11	POST DEVELOPMENT DRAINAGE PLAN

ARCHITECTURAL PLANS
FOUNDATION PLAN LAYOUT
FIRST FLOOR PLAN LAYOUT
ELEVATIONS & RENDERINGS