


HATCH AREA EQUAL NEW WORK  
 AREA: 25.6 SQ. FT.  
 EXISTING STAIRS ARE TO THE LEFT OF WHAT IS SHOWN.  
 NEW STAIRS TO MEET IRC 2006 OR EXISTING  
 CONDITIONS

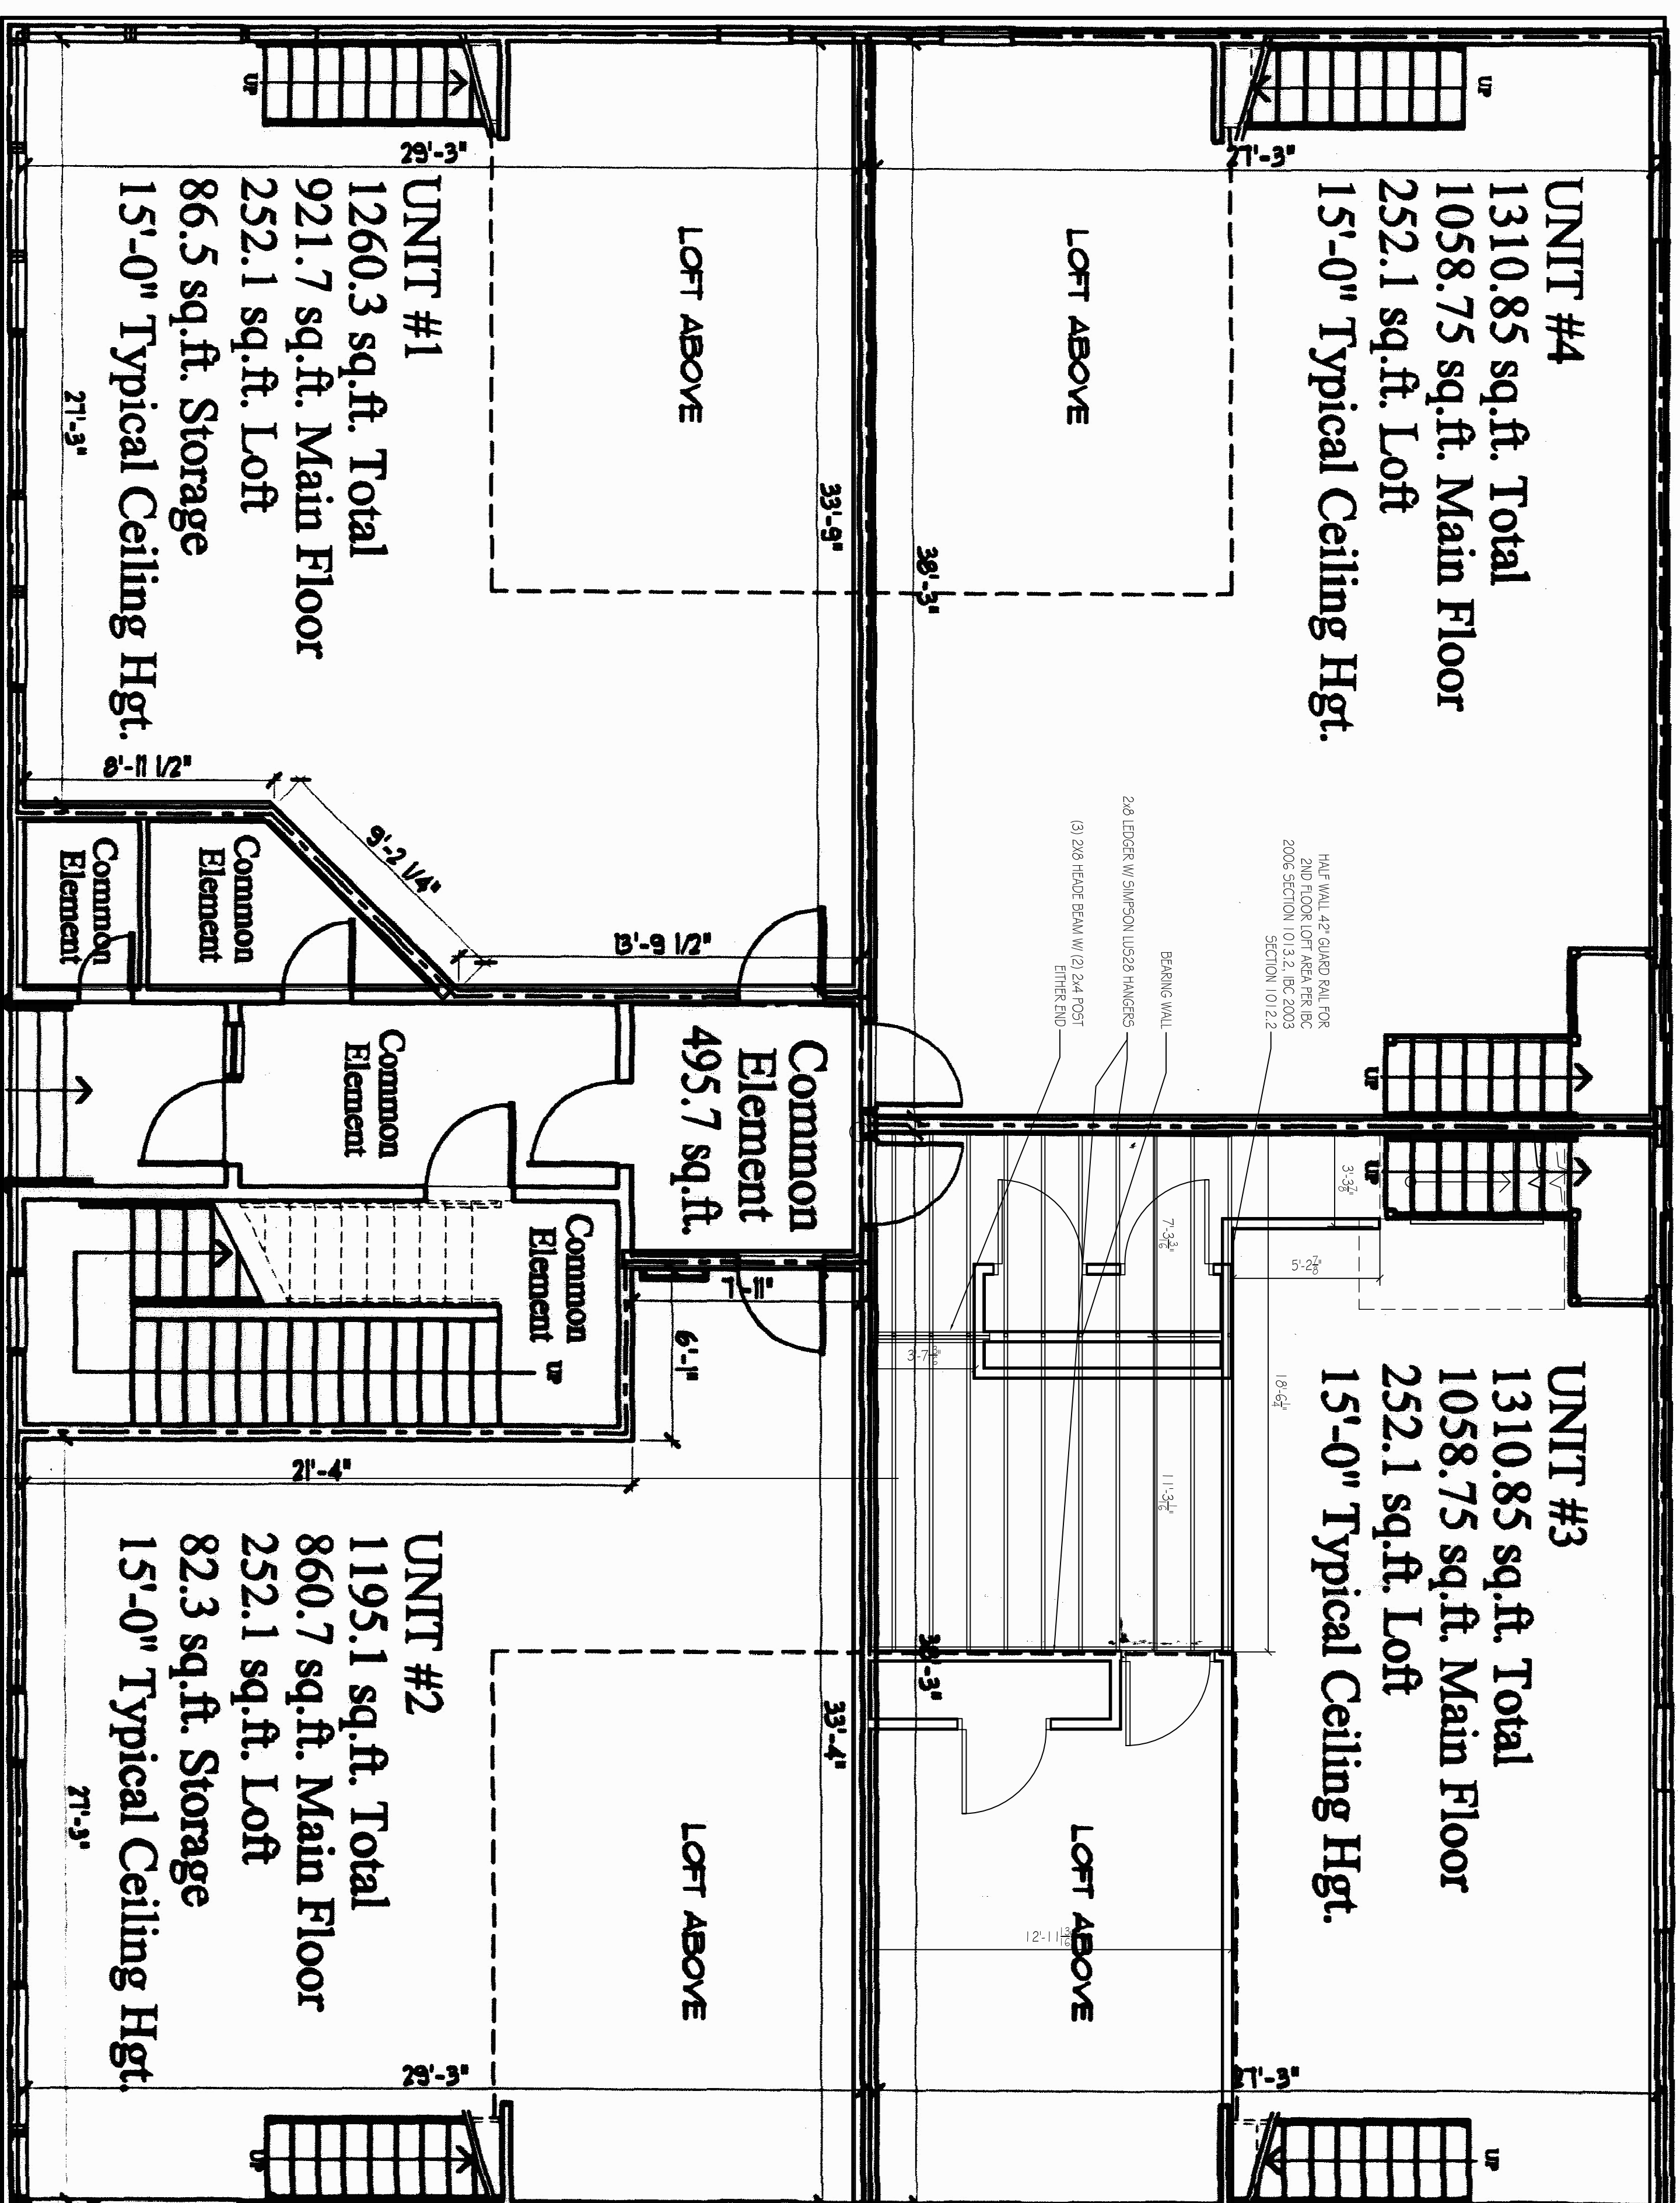

**FIRST FLOOR PLAN**

CHRITIEN CONSTRUCTION INC.  
 Carl W. Chretien  
 35 Berry Rd.  
 Saco, ME 04072  
 (207)284-5843  
 cchretien@maine.rr.com

CONSULTANTS

HARK REMODEL  
 145 ANDERSON STREET  
 OWNER  
 ROBERT HARK  
 145 Anderson Street

MARK DATE DESCRIPTION

PROJECT NO. 20071

CAD DWG FILE: S-101 FRAMING.DWG

DRAWN BY: Carl W. Chretien

CHECKED BY: dmc

copyright: Chretien Construction Inc.

SHEET TITLE

FRAMING

S-101