

HAMMOND HOUSE
10 HAMMOND STREET
PORTLAND, MAINE



RYAN SENATORE ARCHITECTURE
500 CONGRESS STREET
PORTLAND, MAINE 04101
207-650-6414
senatorearchitecture.com

CONSULTANTS:
STRUCTURAL:
Structural Integrity
45 Forest Avenue
Portland, ME 04101
207-774-4614

REVISIONS
*PROGRESS PRINT ONLY
Not for Construction
NOVEMBER 21, 2018*

DATE:

PROJECT No. 1846




DRAWN BY: RRT, RJS

CHECKED BY: RJS

SCALE: AS NOTED

SHEET TITLE:
ROOF PLAN

A1-4

 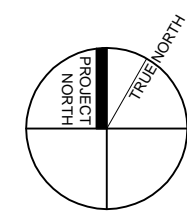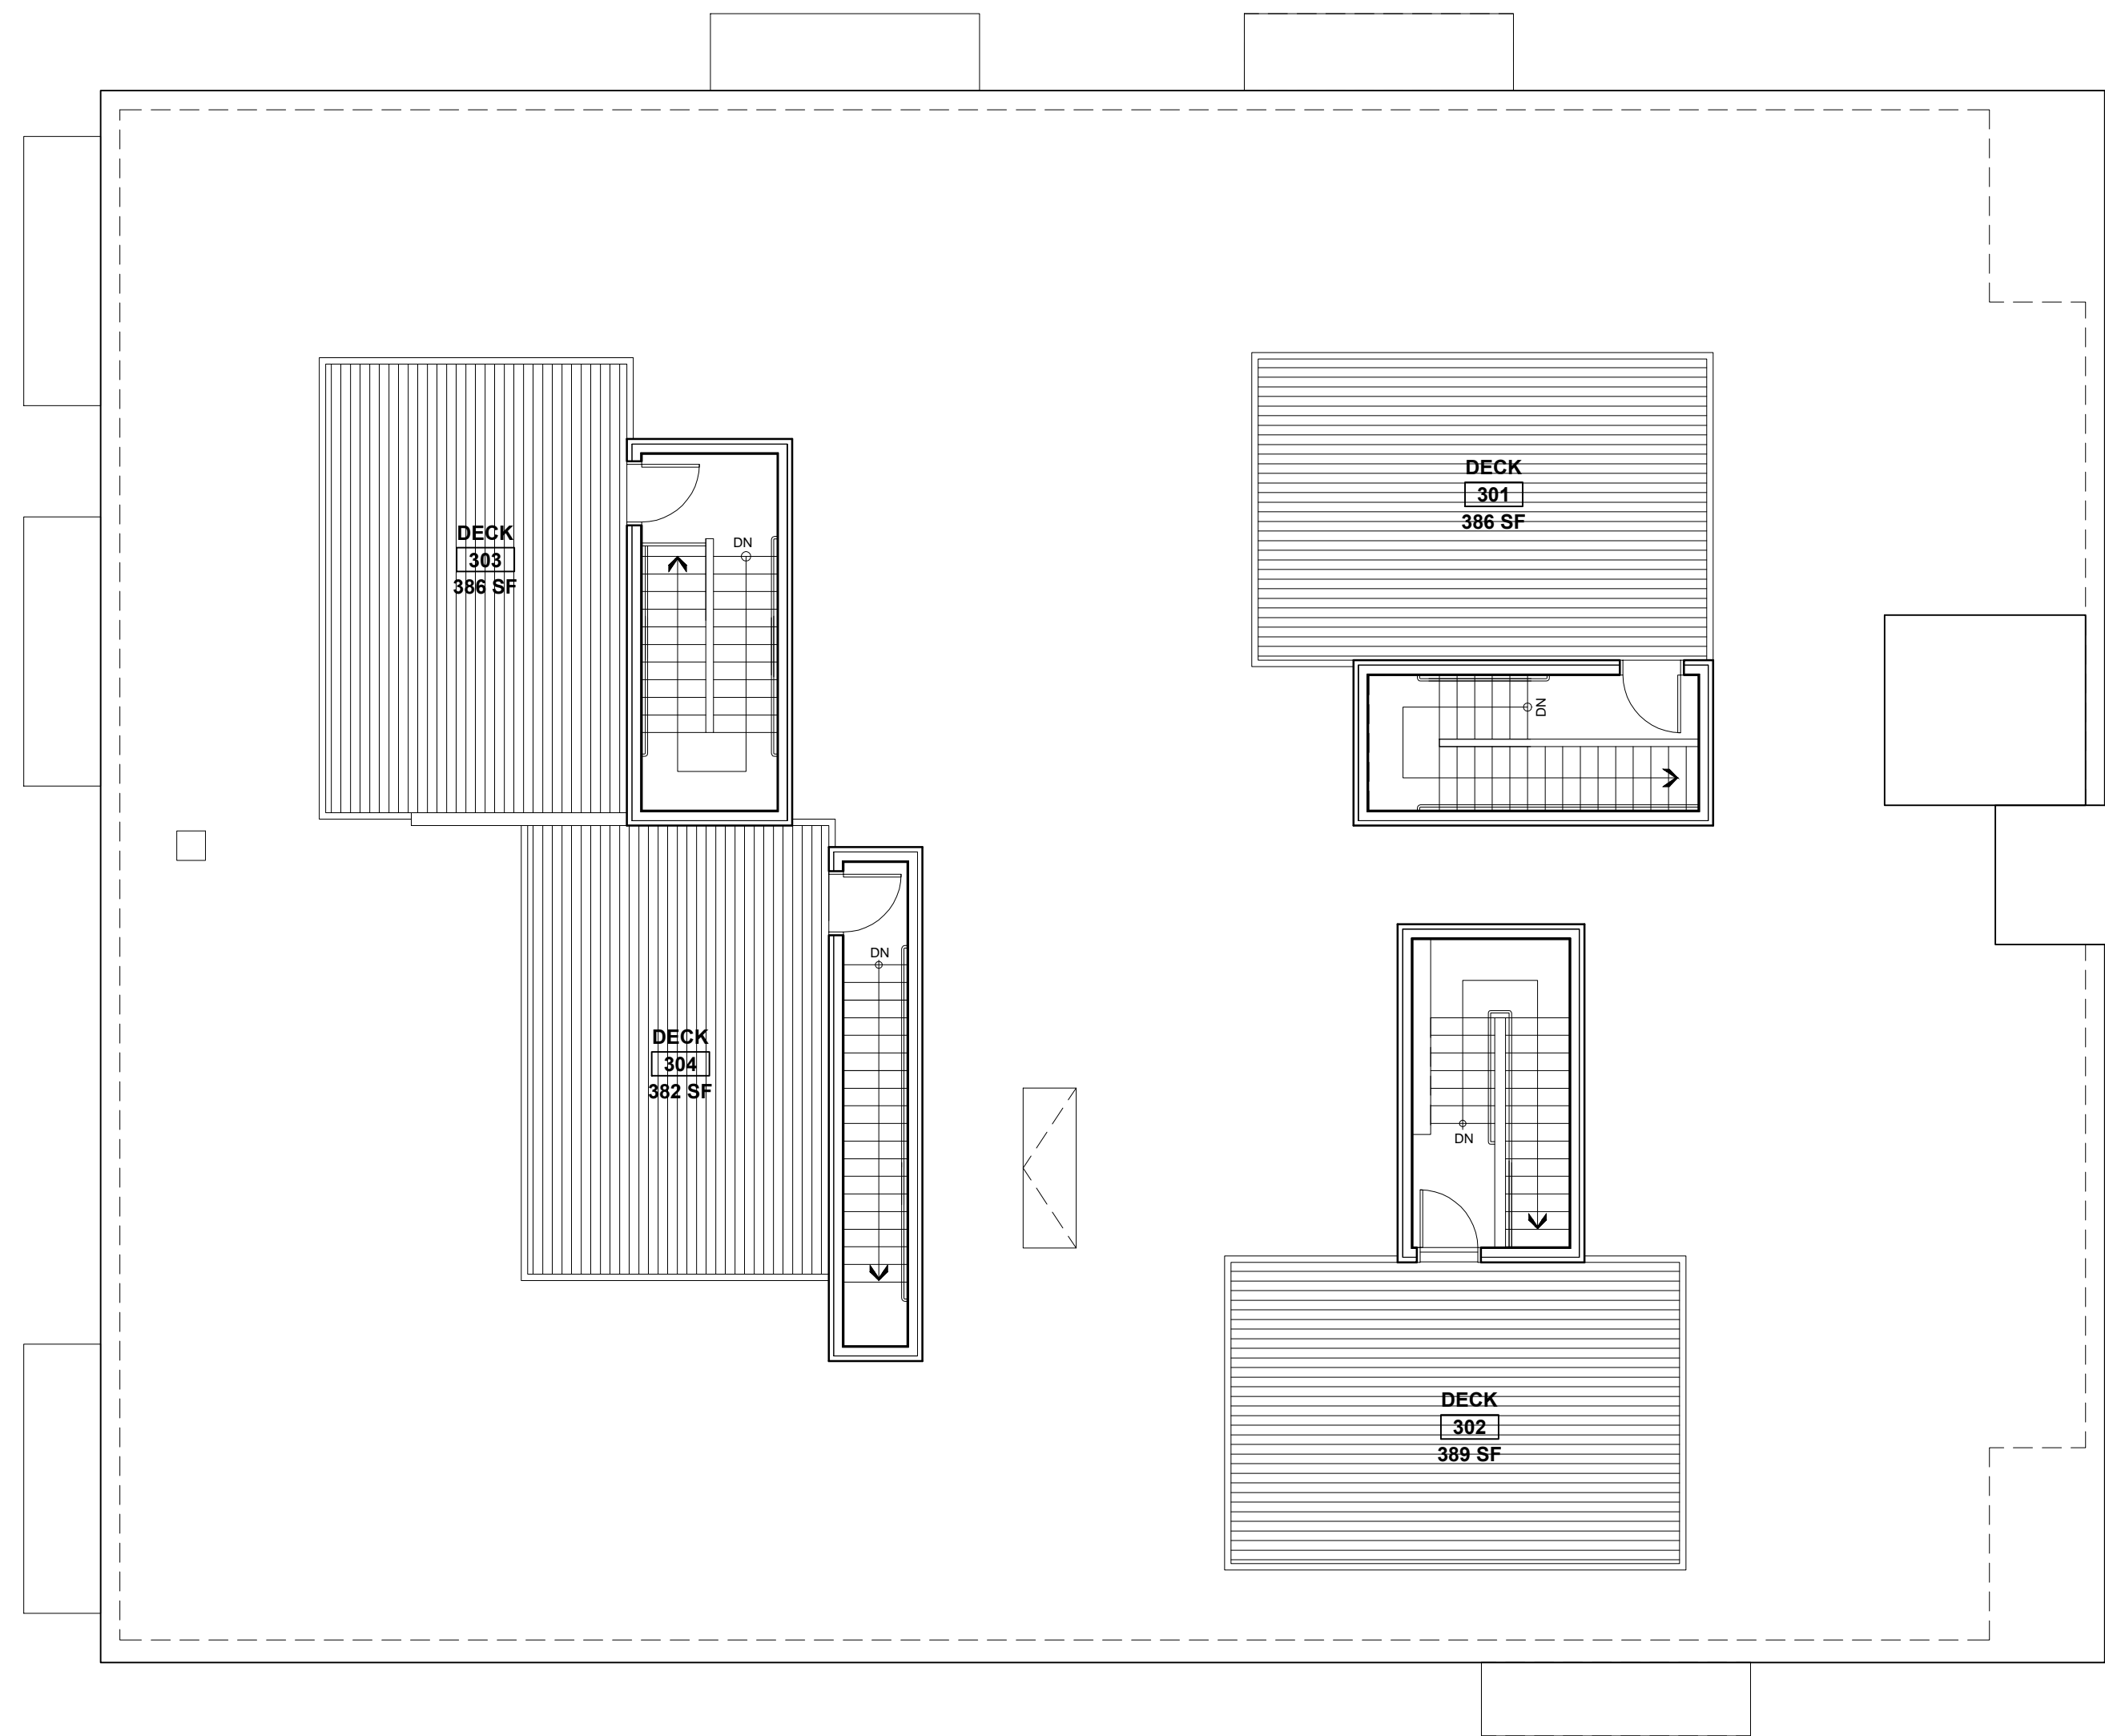

1 ROOF PLAN
1/8" = 1'-0"