


ISSUED FOR	BY
FINAL APP.	WHS
	11/26/18




DRAWING NAME: **GRADING & DRAINAGE PLAN**
PROJECT NAME: **HAMMOND HOUSE REDEVELOPMENT**
CLIENT: **THE PRESERVE AT SOUTH RIDGE, LLC**
94 SOUTH STREET, YARMOUTH, ME 04096

ENGINEERING, INC.
A C O R N
ACORN ENGINEERING, INC. IS AN EQUAL OPPORTUNITY EMPLOYER. ALL RIGHTS RESERVED. AUTHORIZED PERSONNEL ONLY. NO REPRODUCTION OR TRANSMISSION OF THIS DRAWING IS PERMITTED WITHOUT WRITTEN PERMISSION FROM ACORN ENGINEERING, INC. ANY VIOLATIONS WILL BE PROSECUTED TO THE FULL EXTENT OF THE LAW. WITHOUT LIABILITY TO ENGINEER, ARCHITECT, OR CONTRACTOR.
65 HANOVER ST. PORTLAND, MAINE 04101
(207) 775-2655

FILE:	1112_CIVIL
JN:	1112
SCALE:	1"=10'
DESIGNED BY:	SUL
DRAWN BY:	SUL
CHECKED BY:	WHS

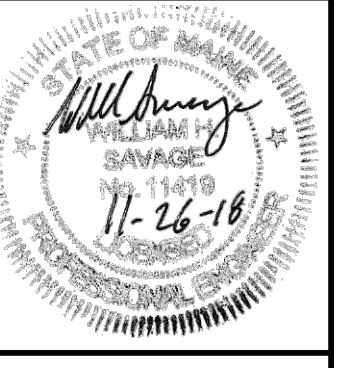

DRAWING NO. **C-30**

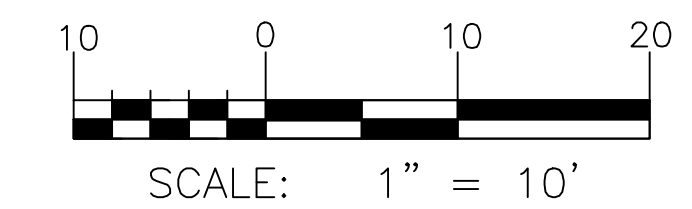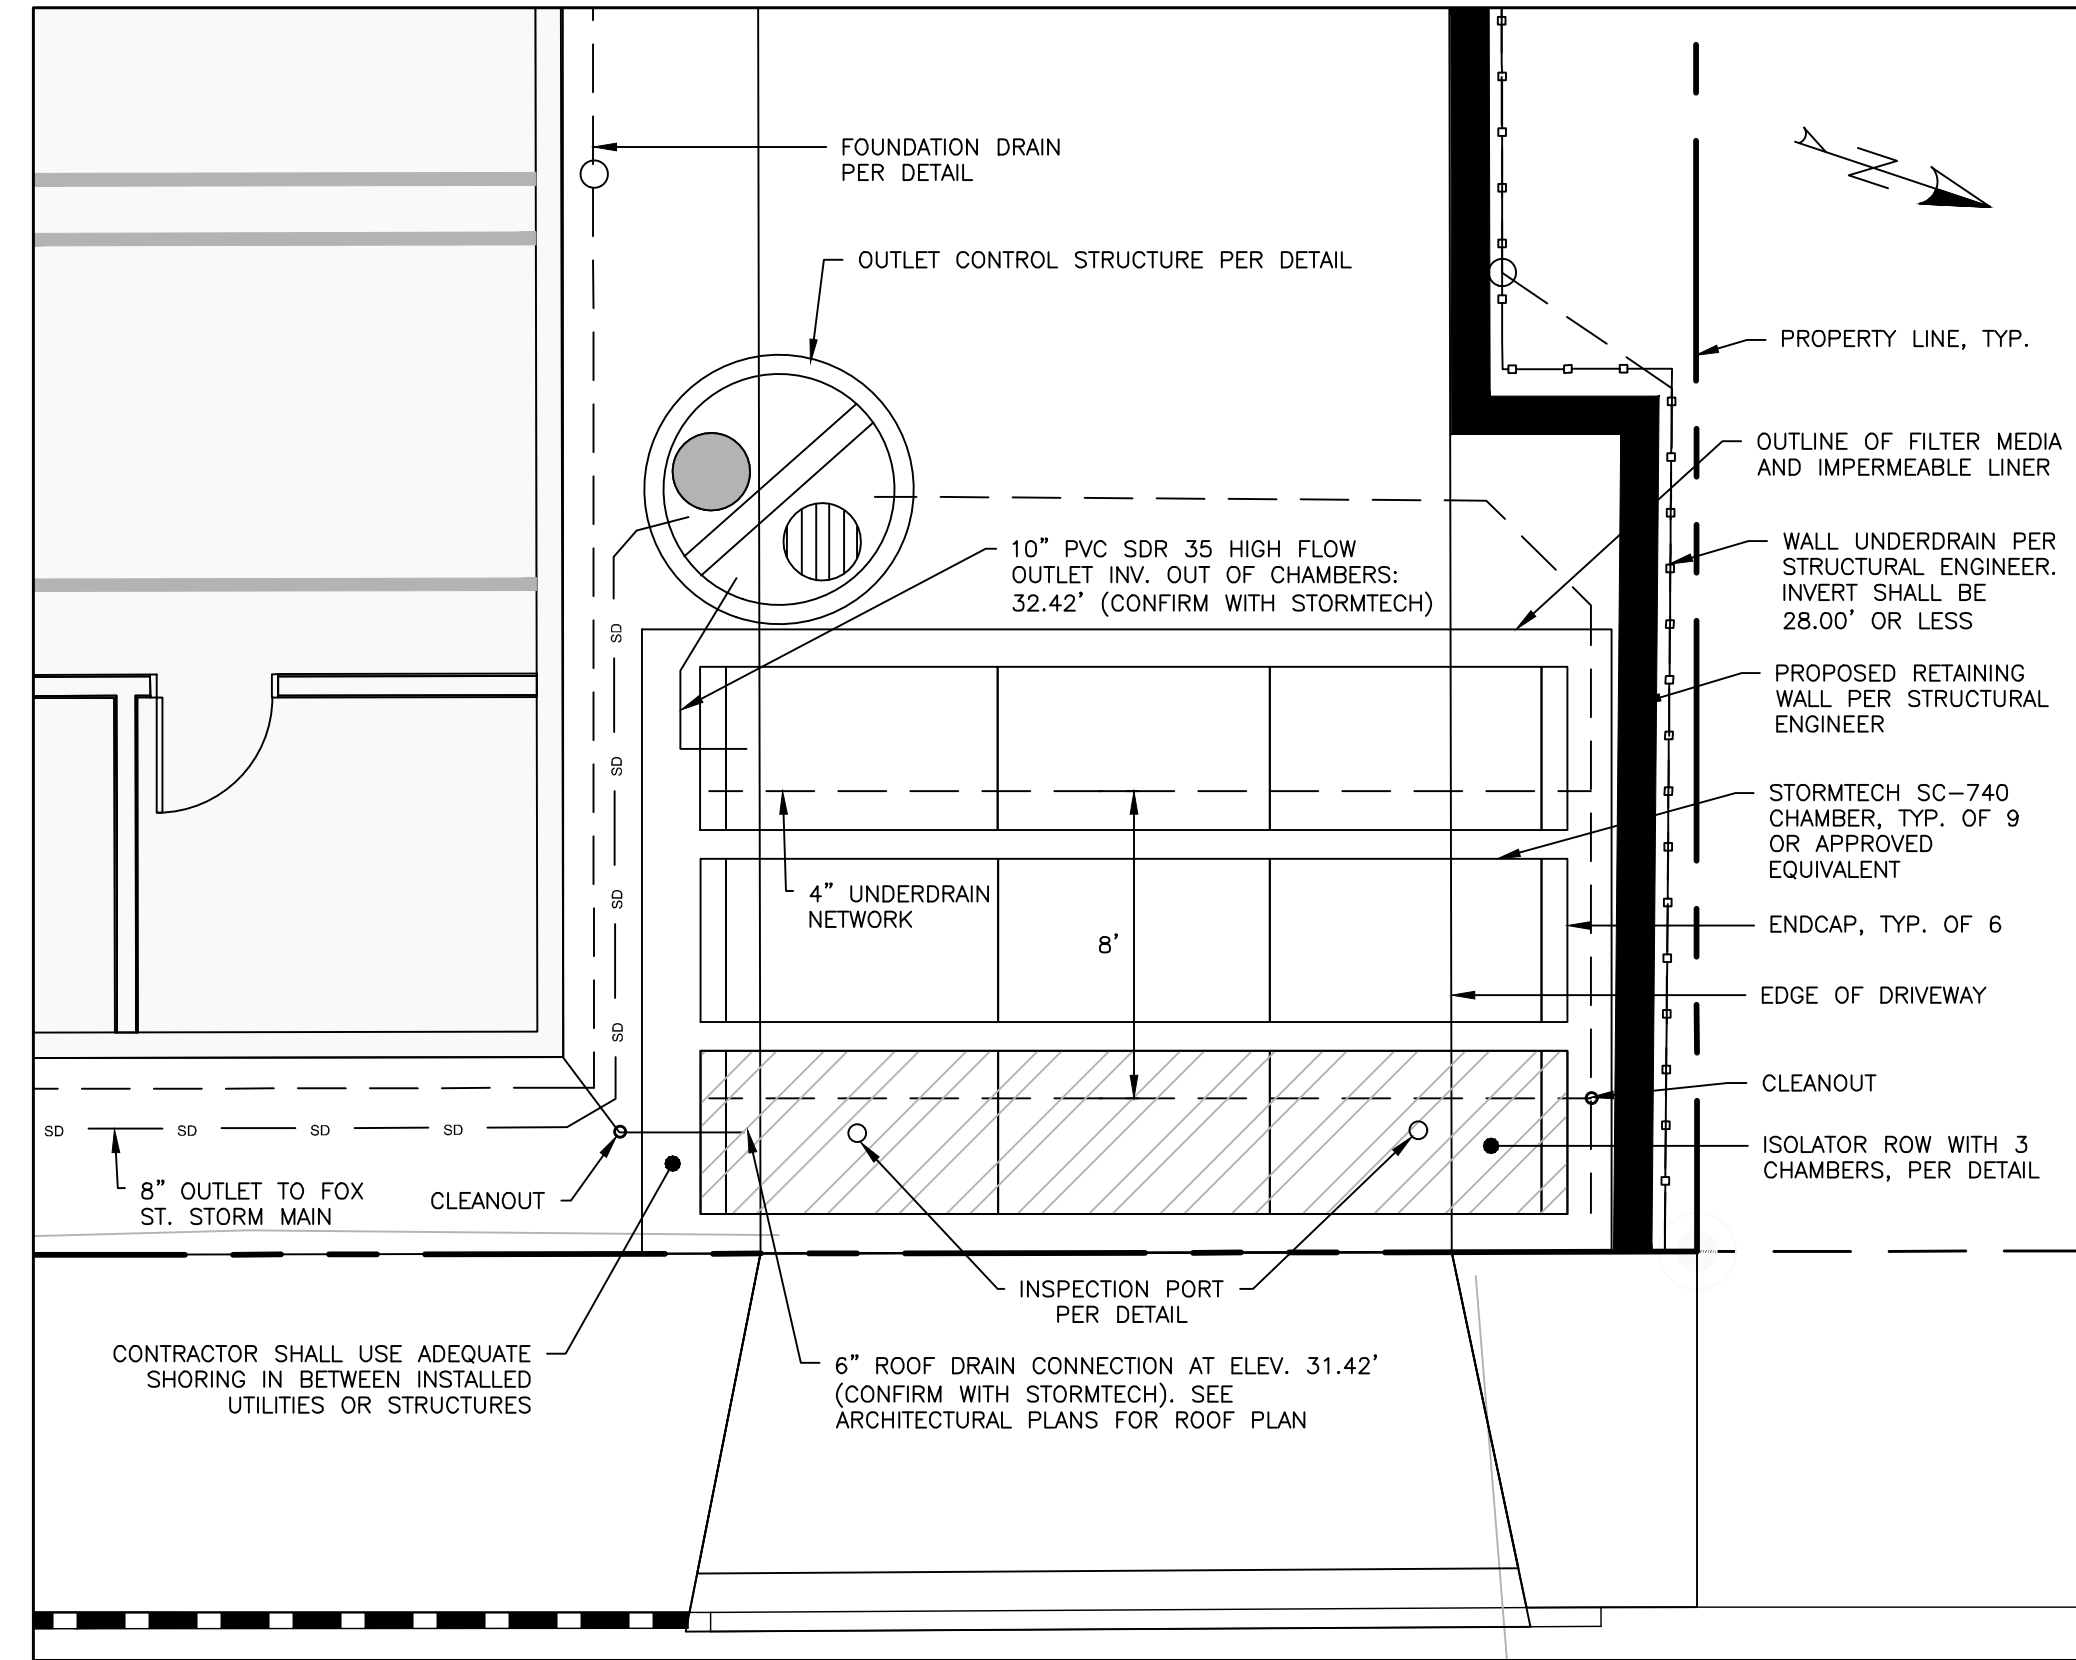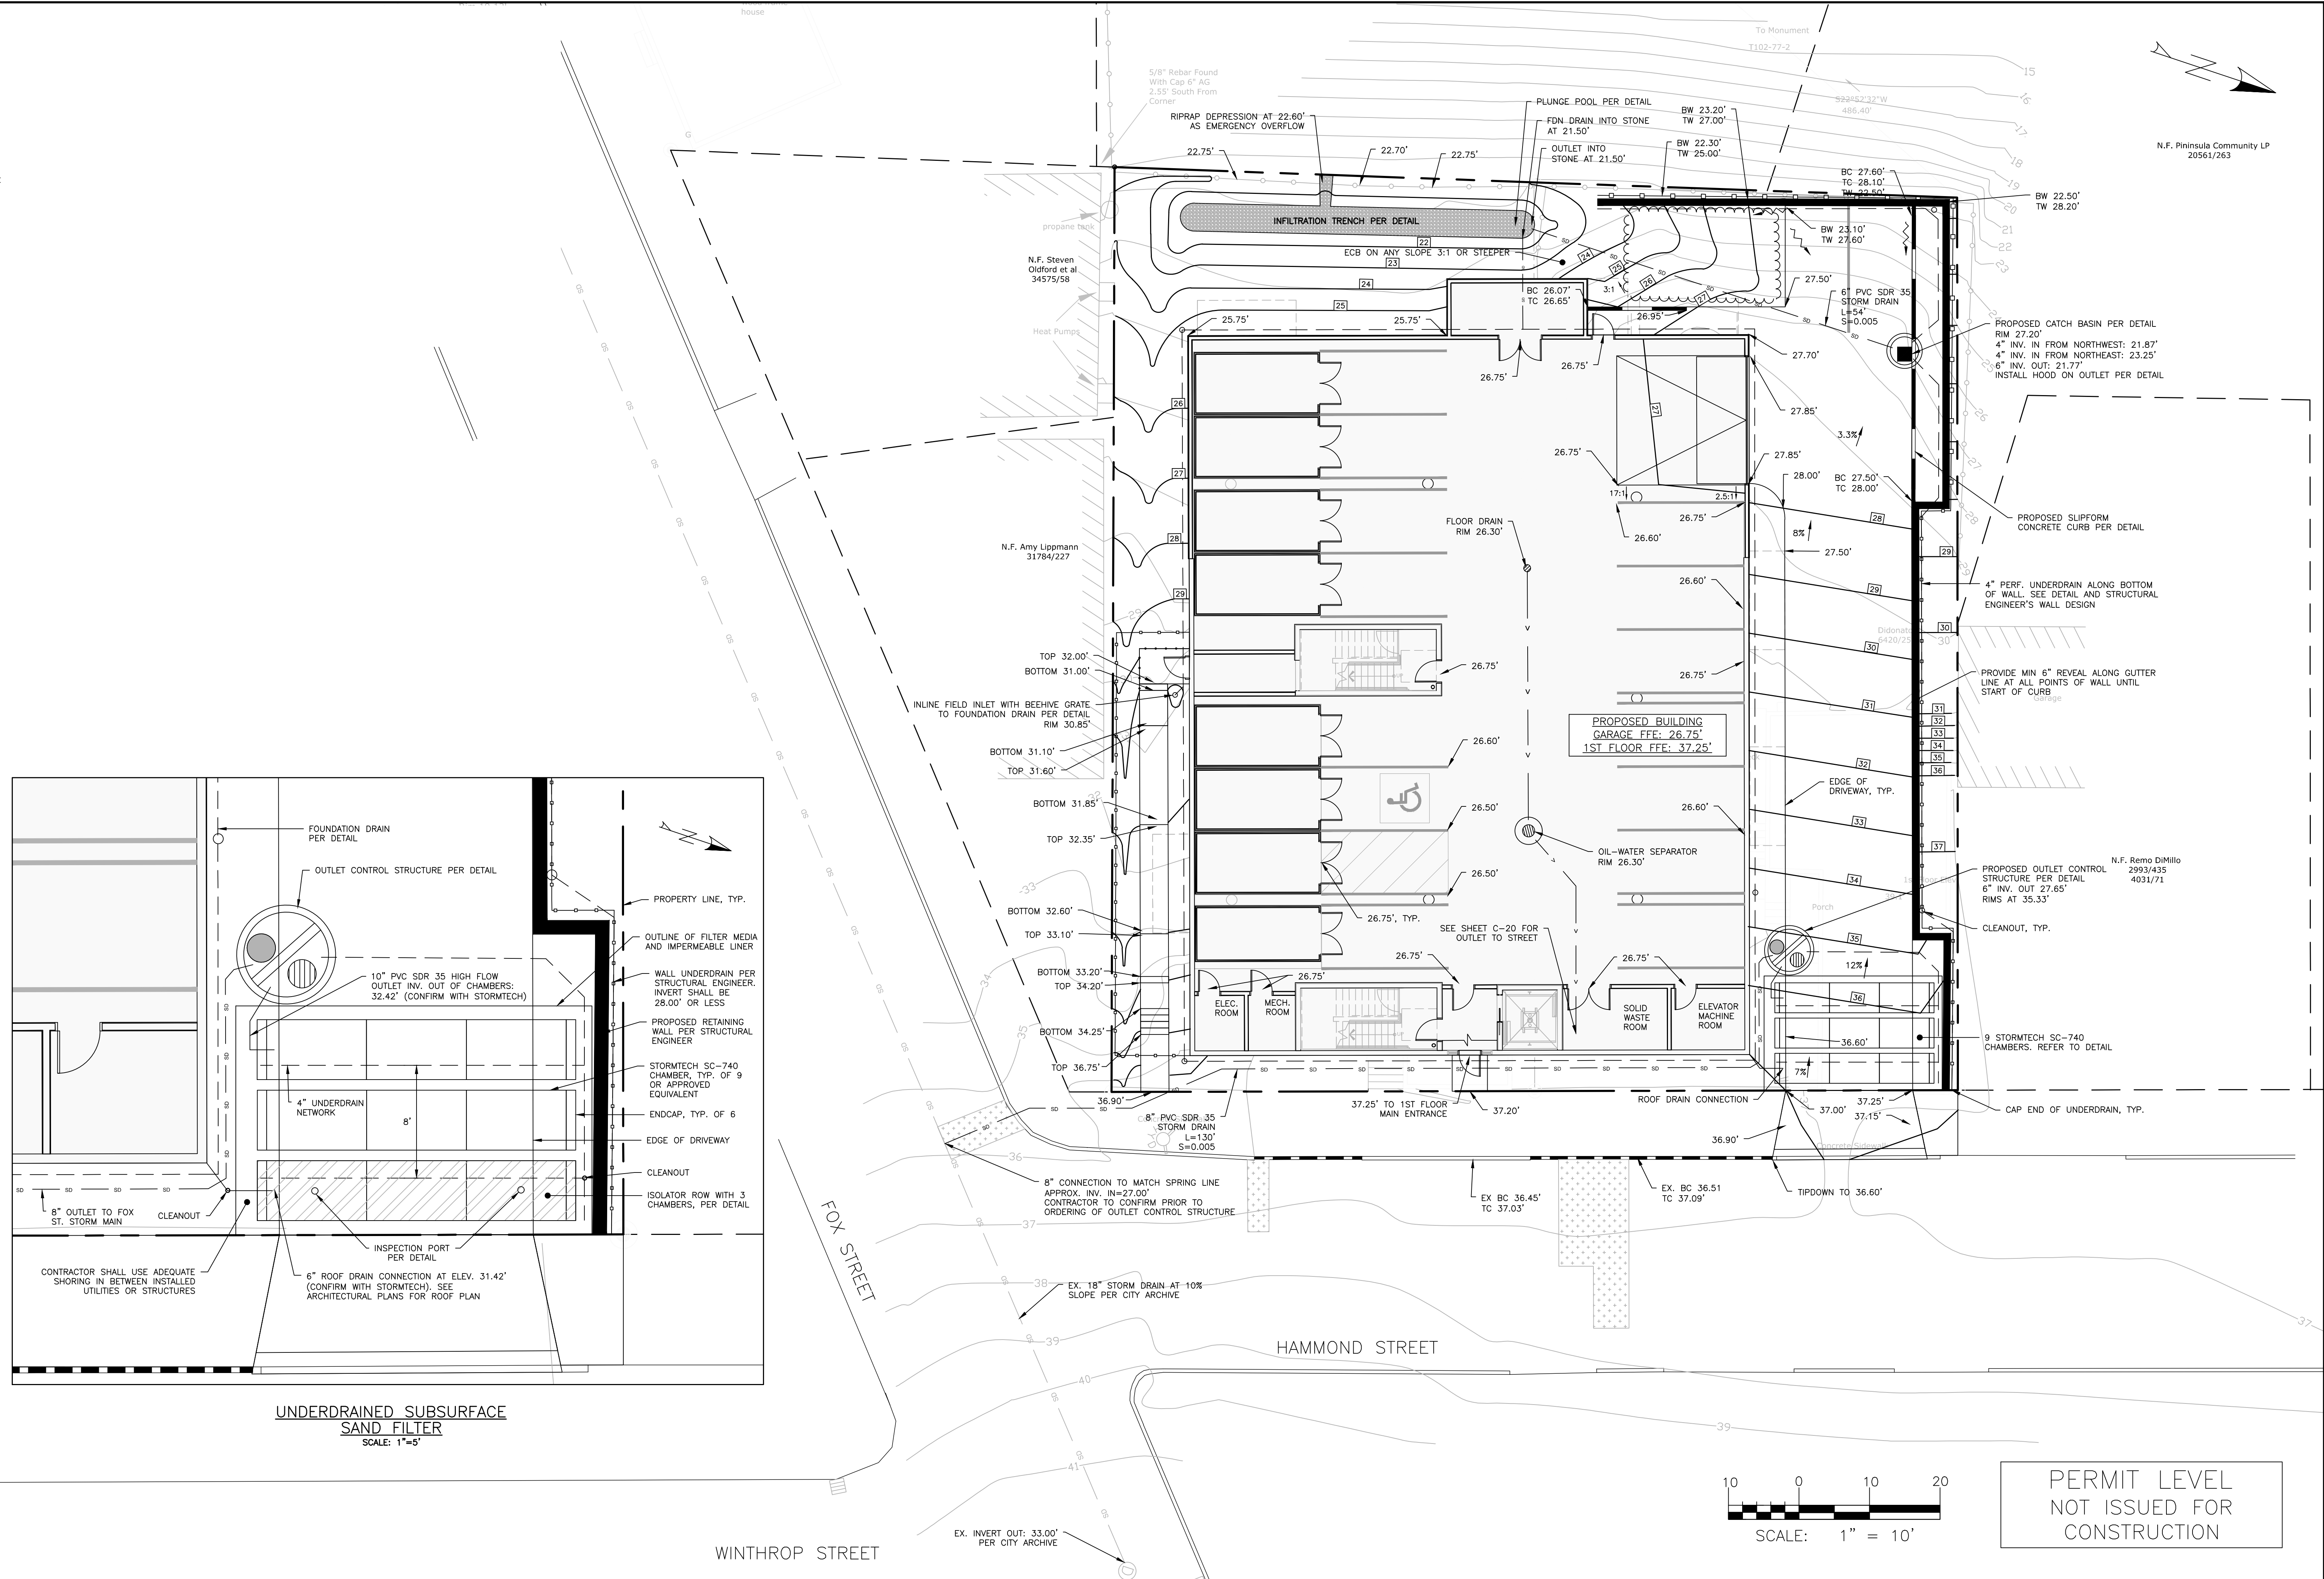

PERMIT LEVEL
NOT ISSUED FOR
CONSTRUCTION