




GROSS SF CALCULATIONS:
 BASEMENT FLOOR PLAN: 1,098 SF
 FIRST FLOOR PLAN: 2,948 SF
 TYPICAL UPPER FLOOR (2-4): 3,080 SF
TOTAL: 13,286 SF

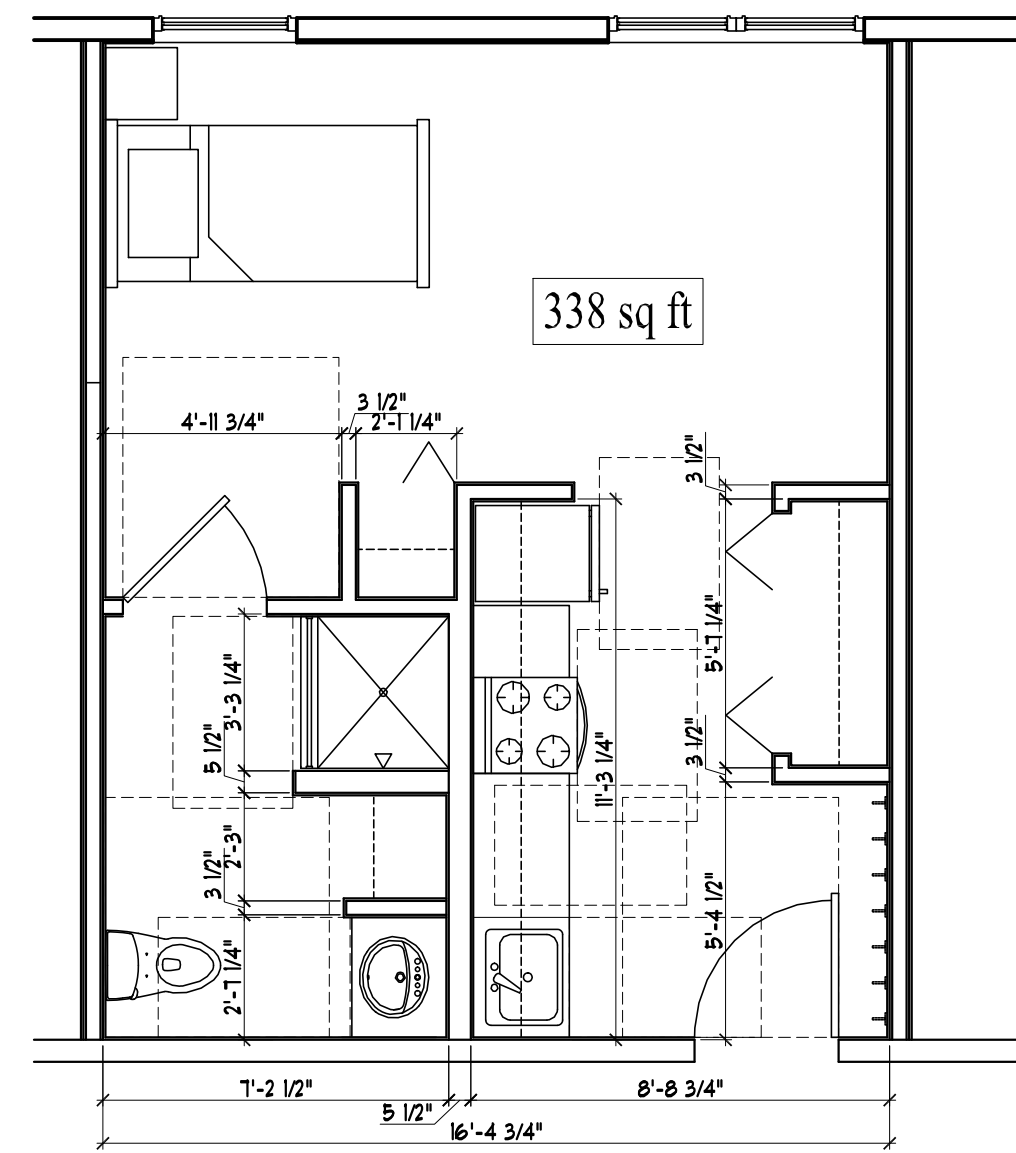


4 TYPICAL UNIT PLAN
 SCALE: 1/4"=1'-0"

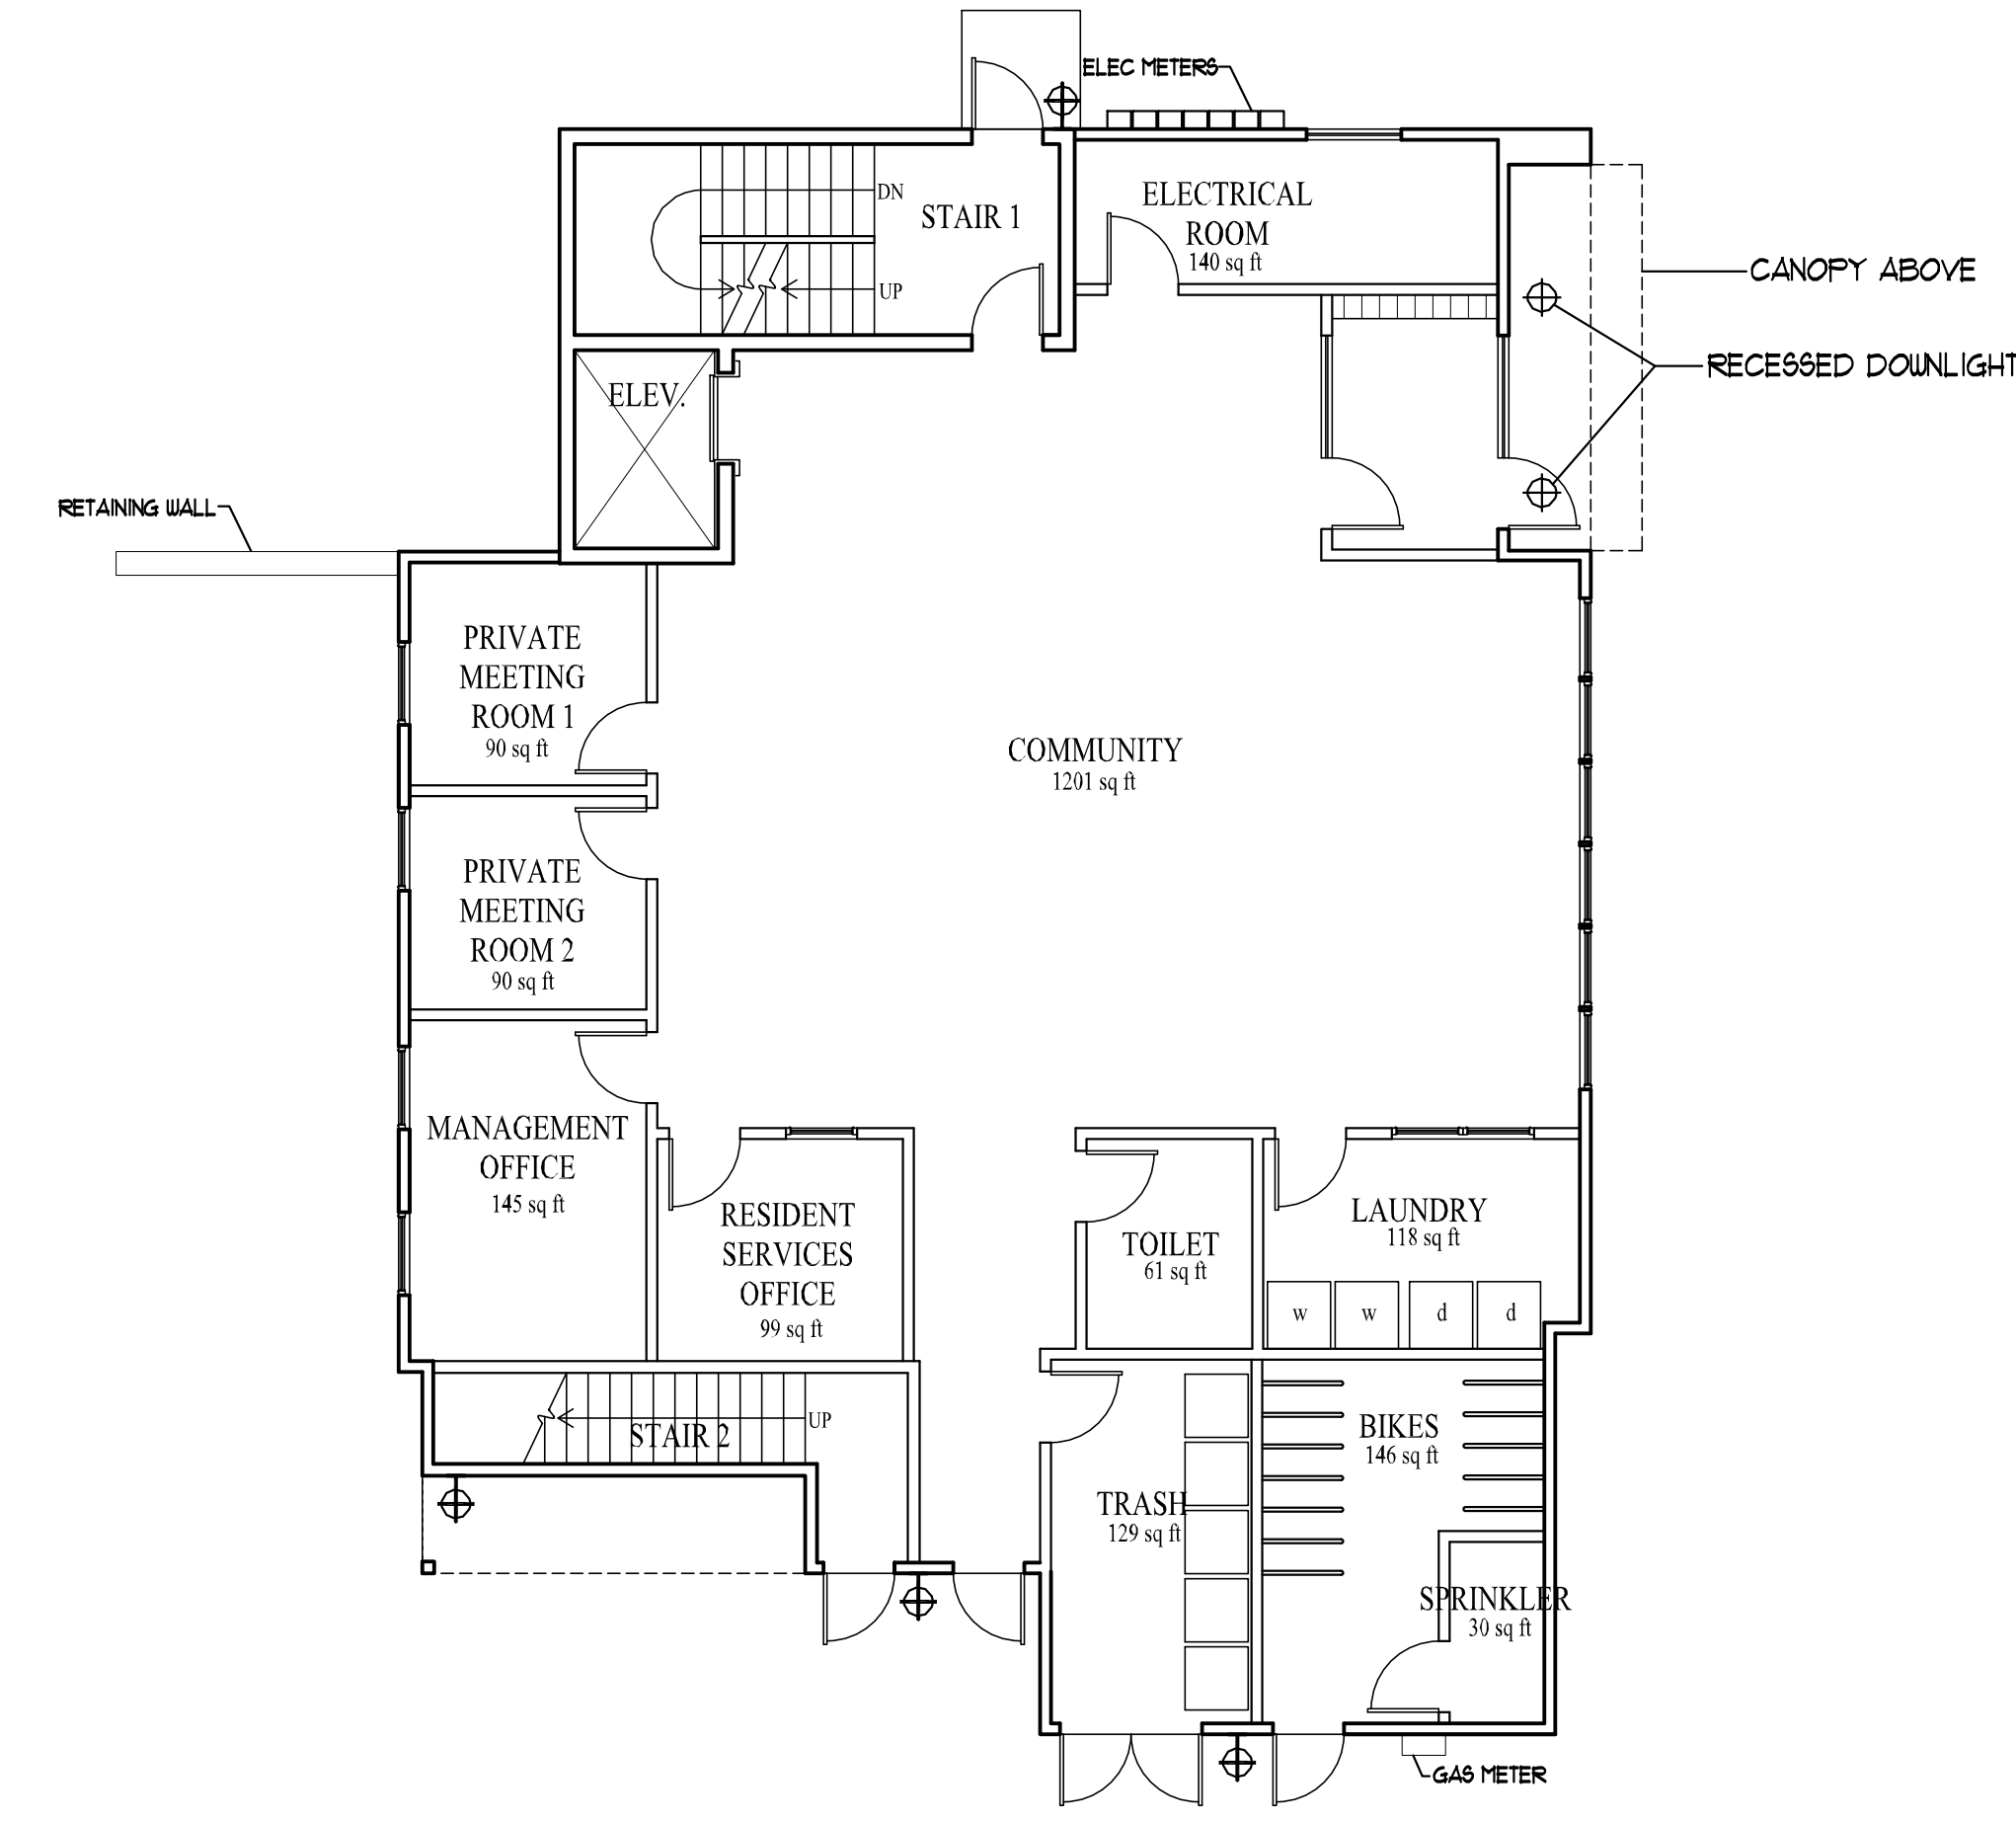

2 FIRST FLOOR PLAN 2,948 SF
 SCALE: 1/8"=1'-0"

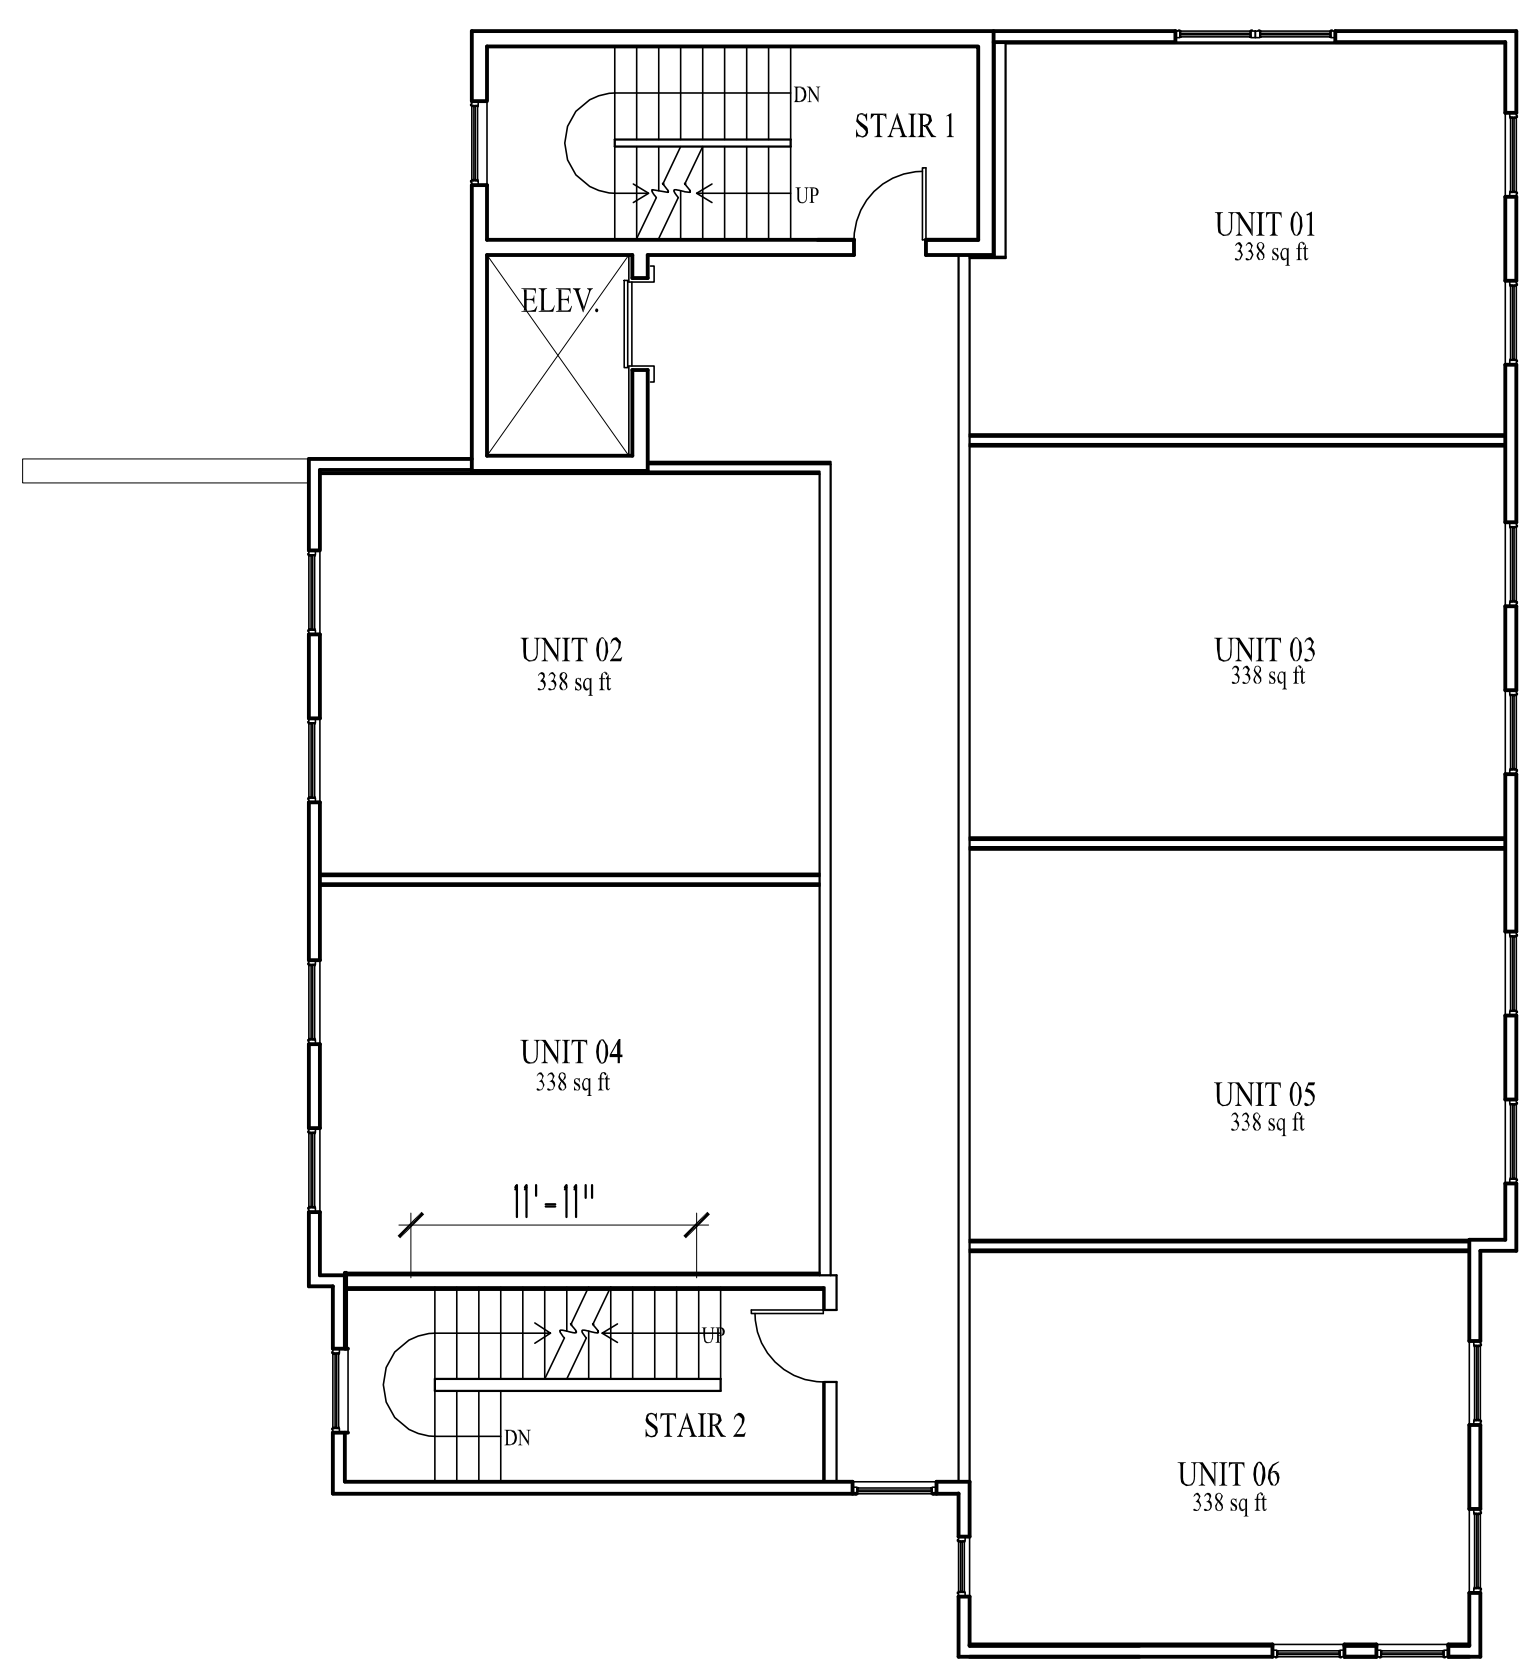

3 TYPICAL UPPER FLOOR PLAN (2-4) 3,070 SF
 SCALE: 1/8"=1'-0"

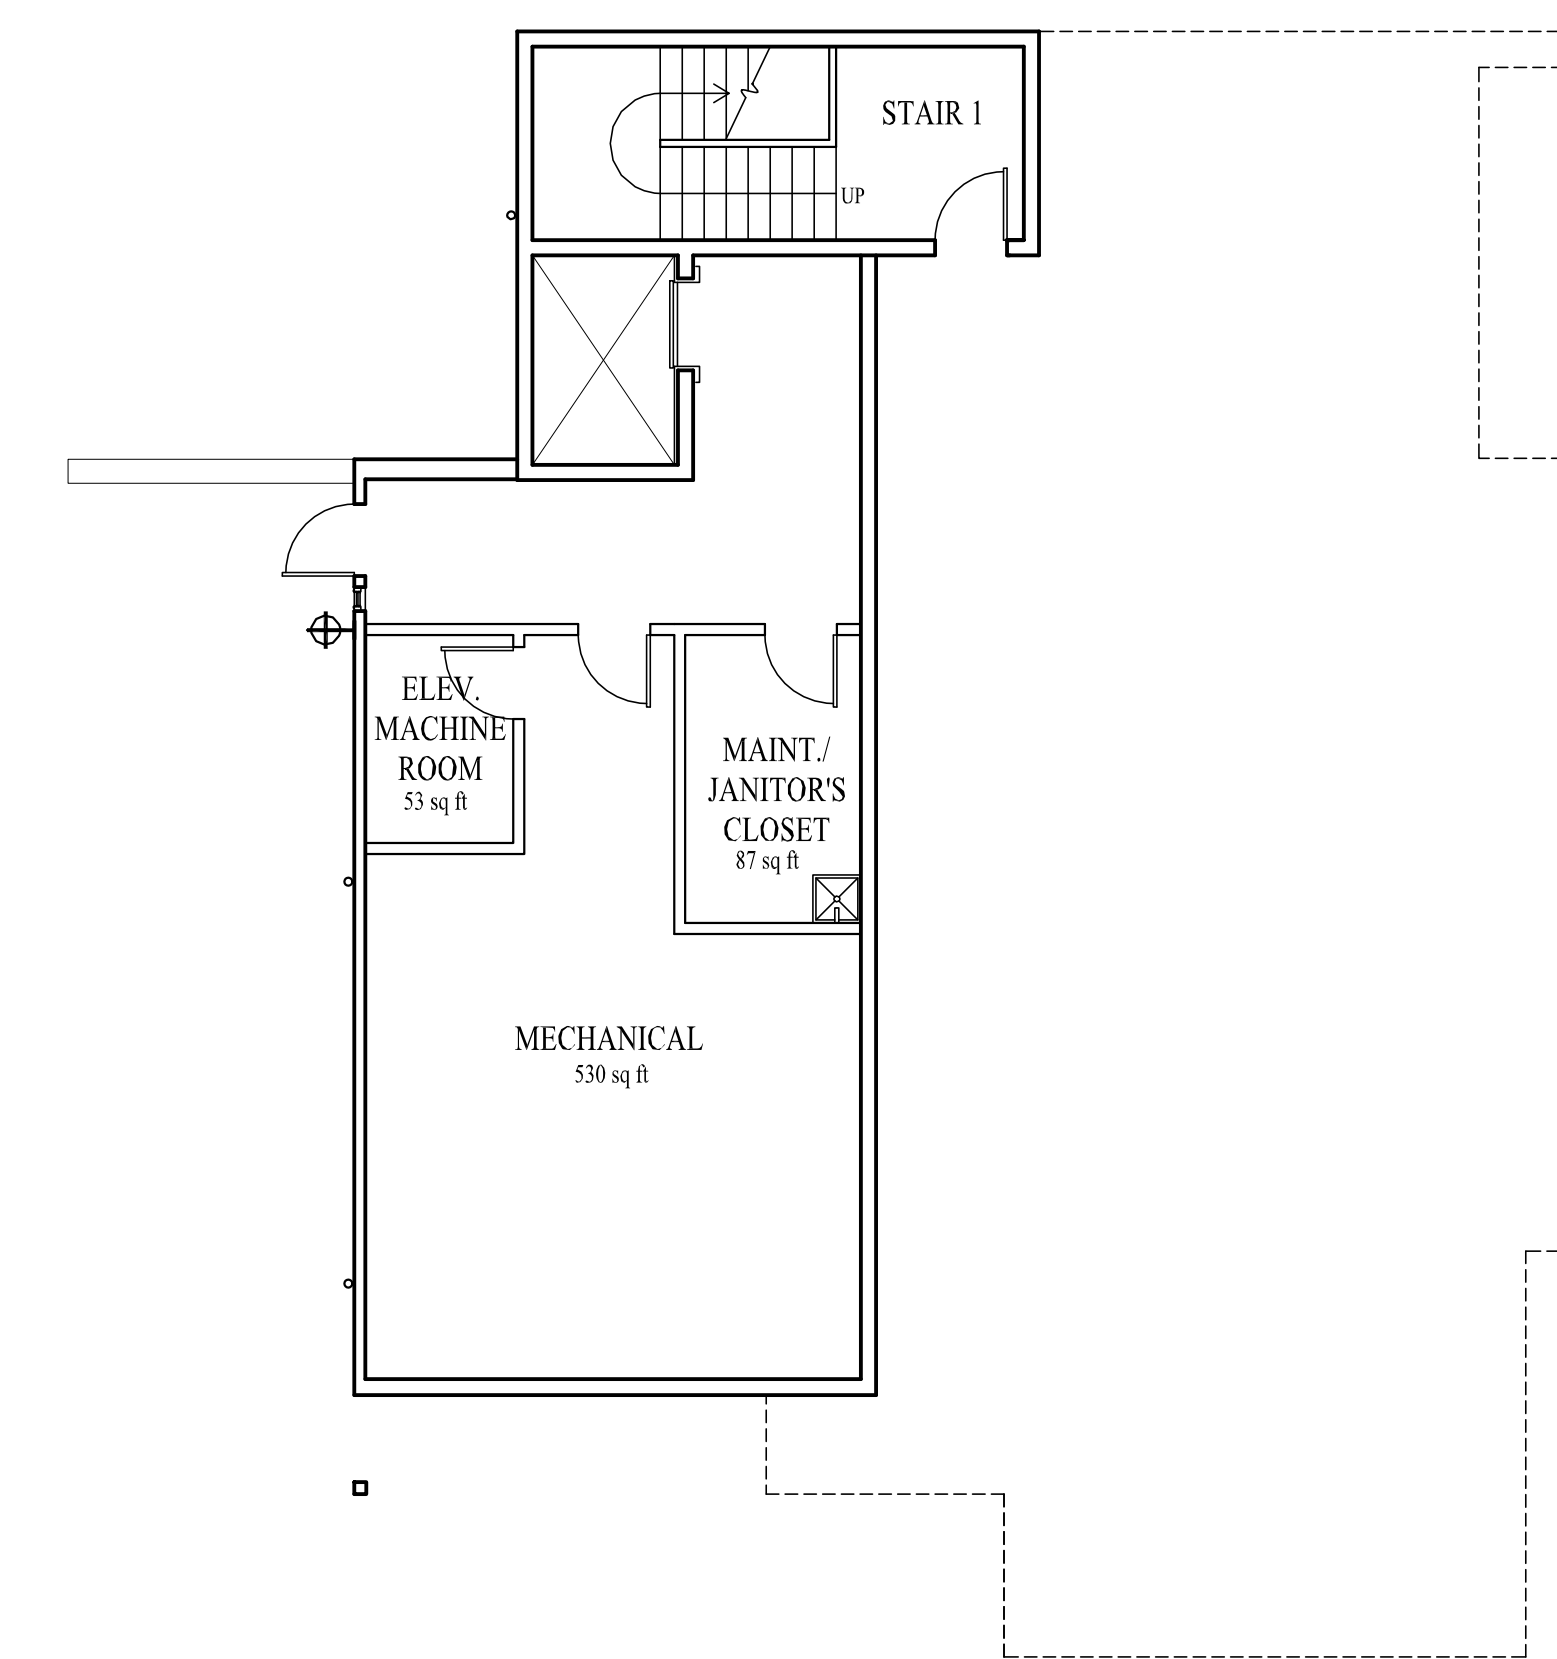

1 BASEMENT FLOOR PLAN 1,098 SF
 SCALE: 1/8"=1'-0"