

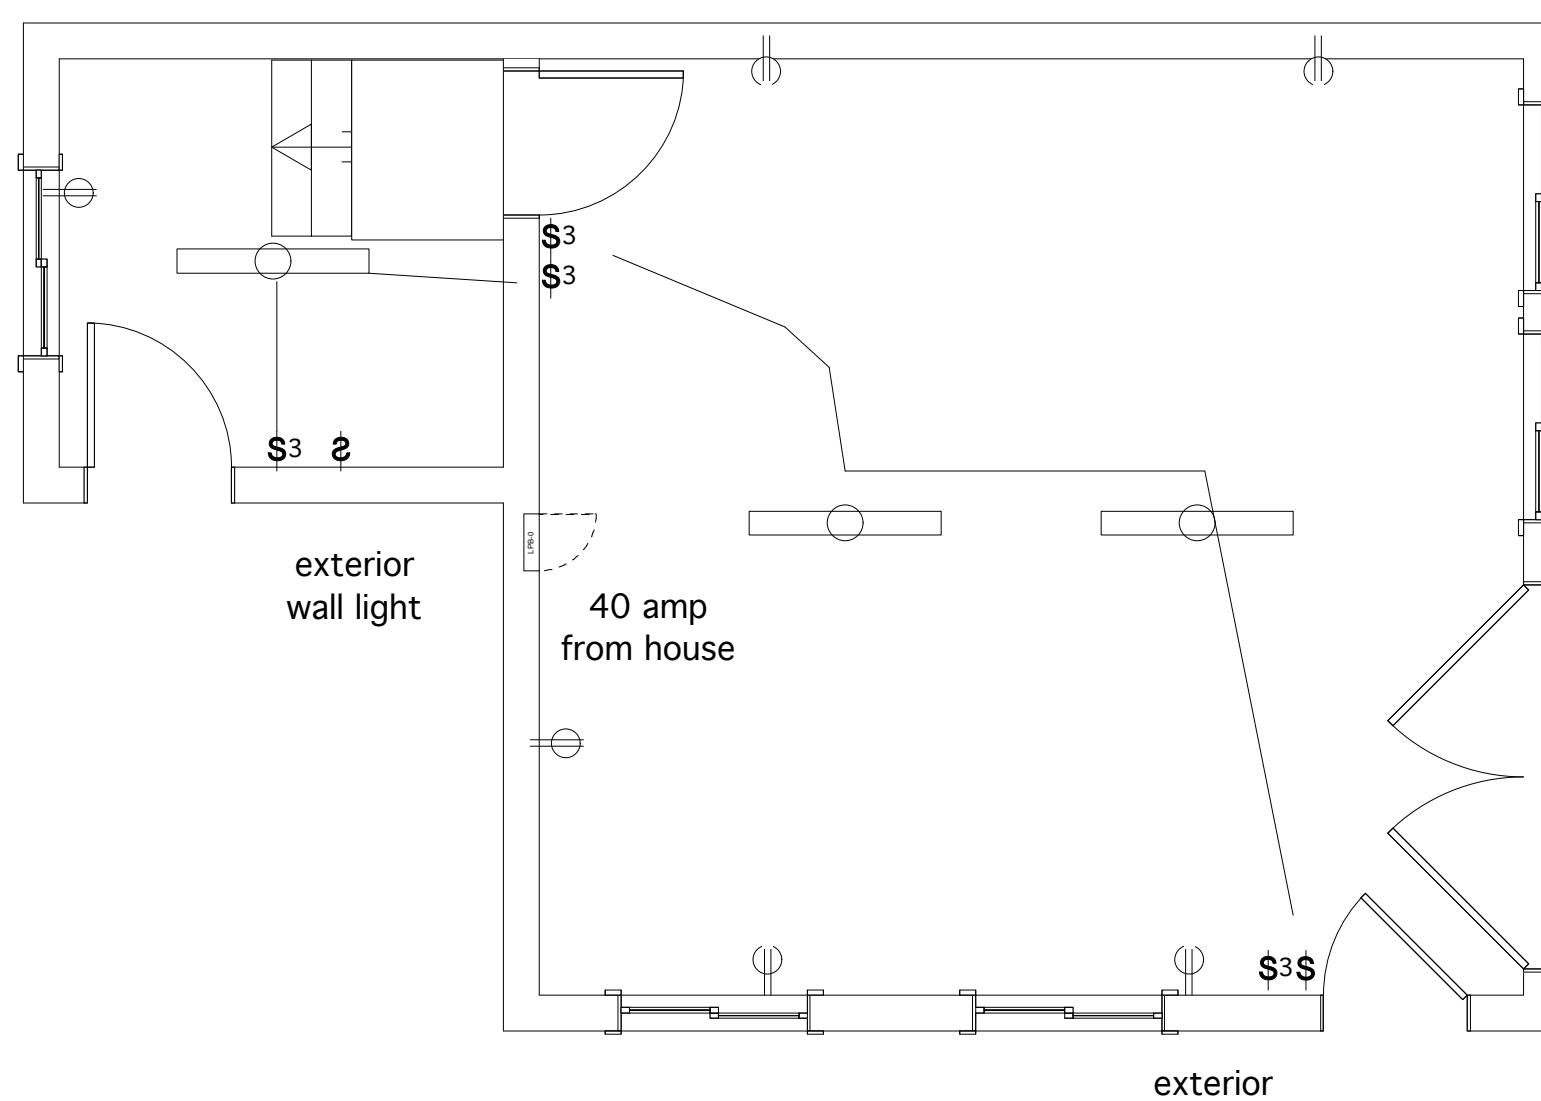
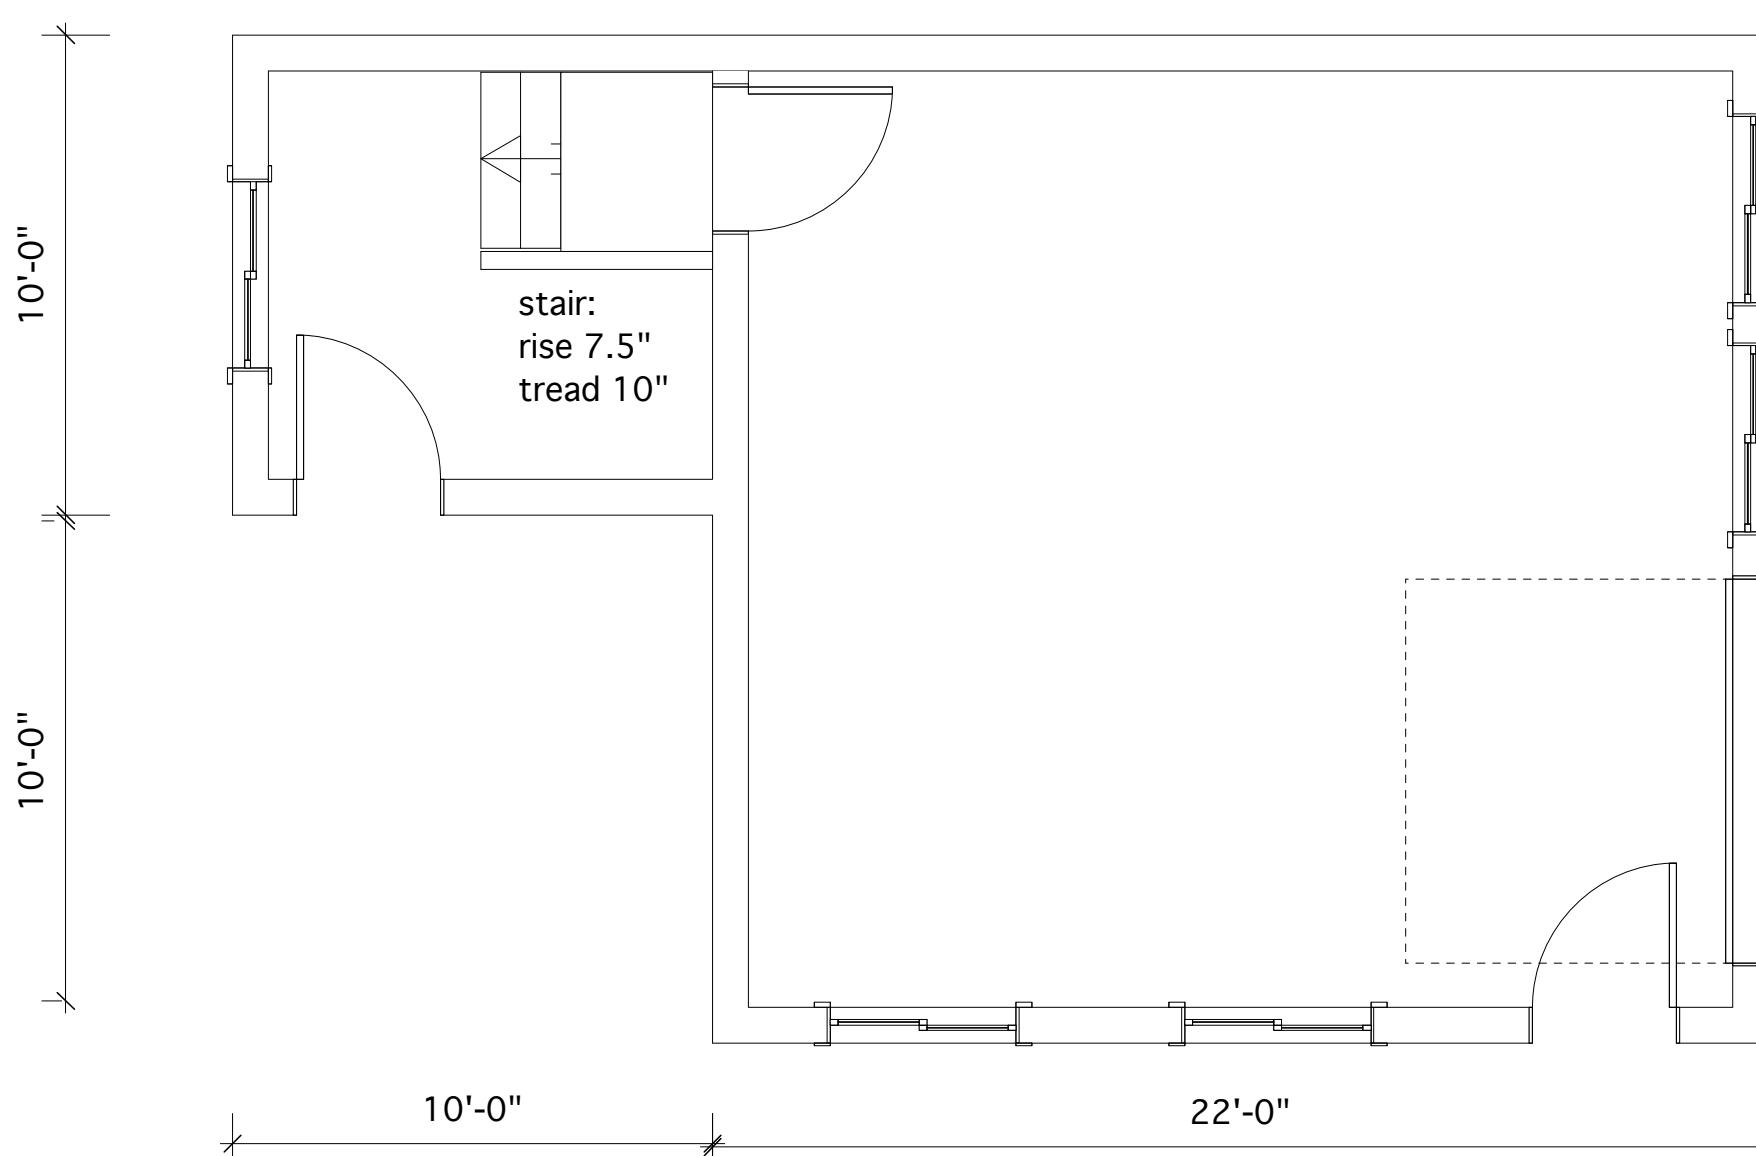
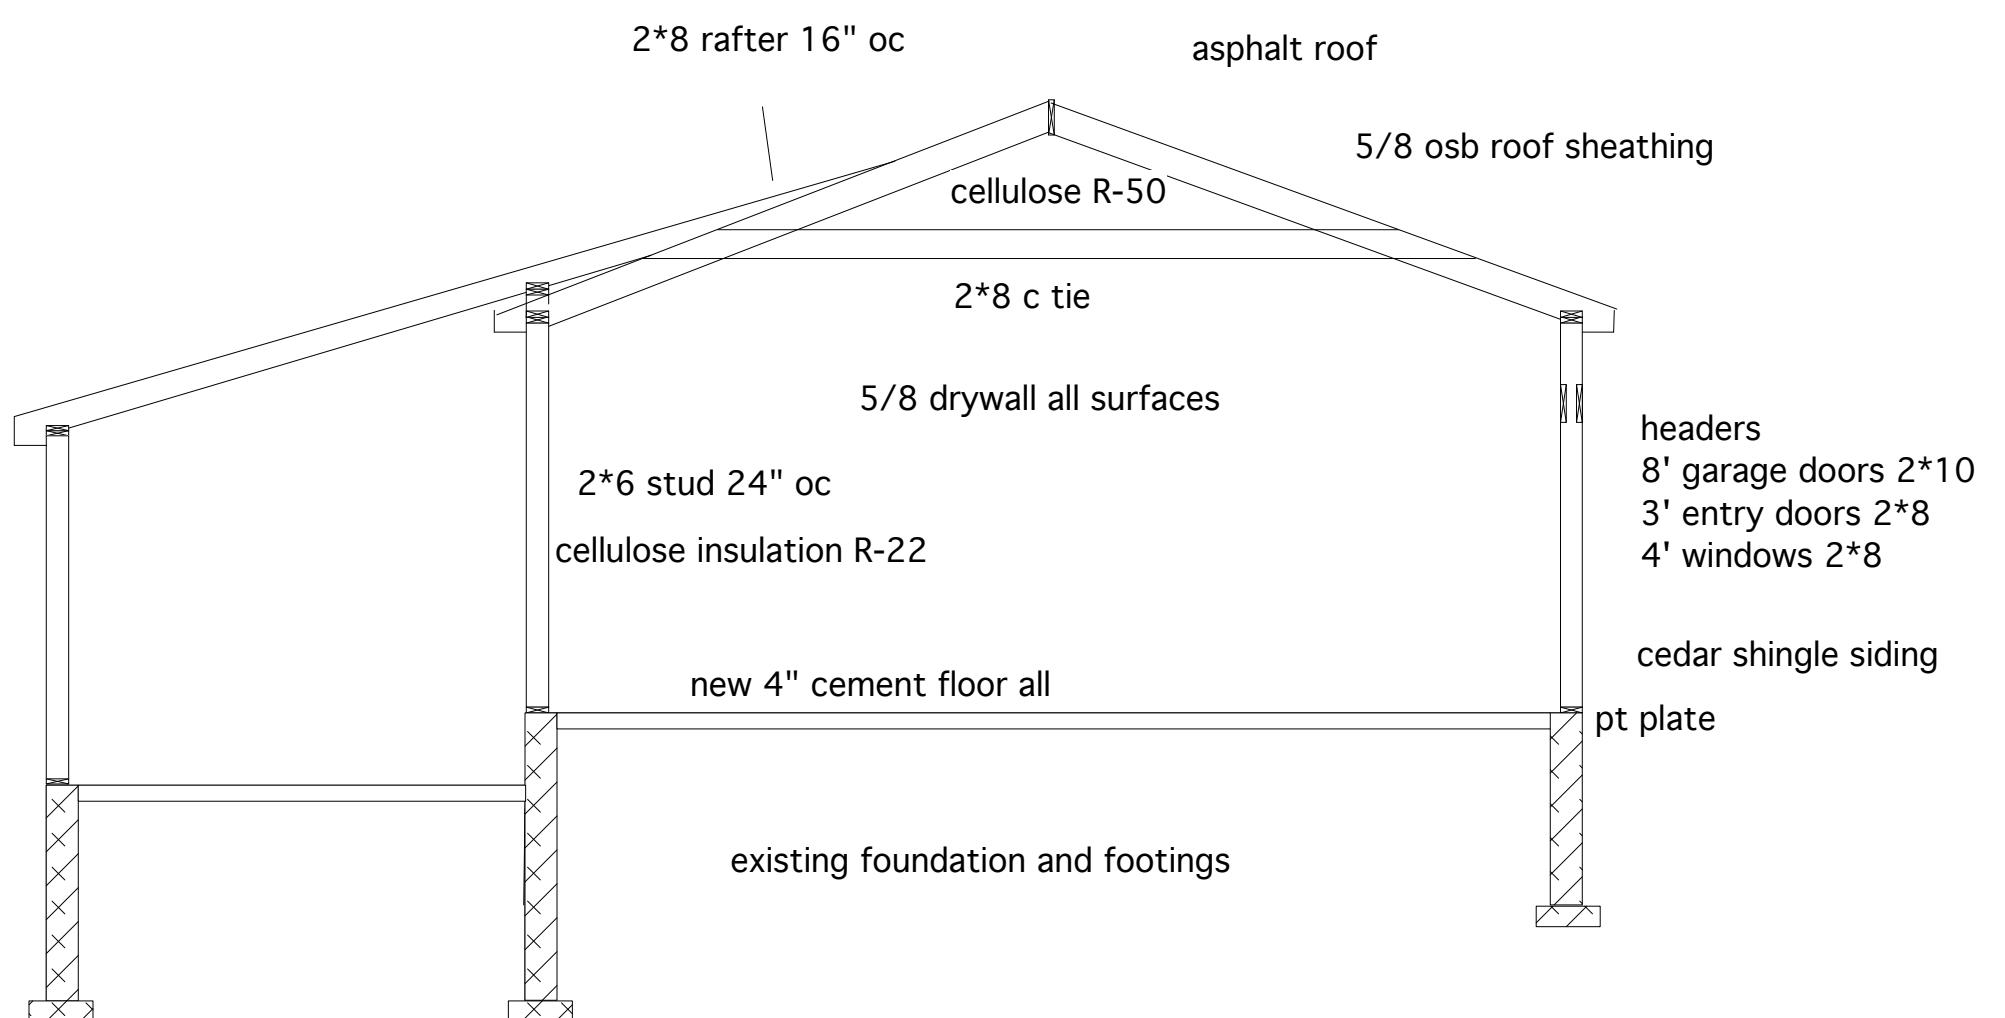
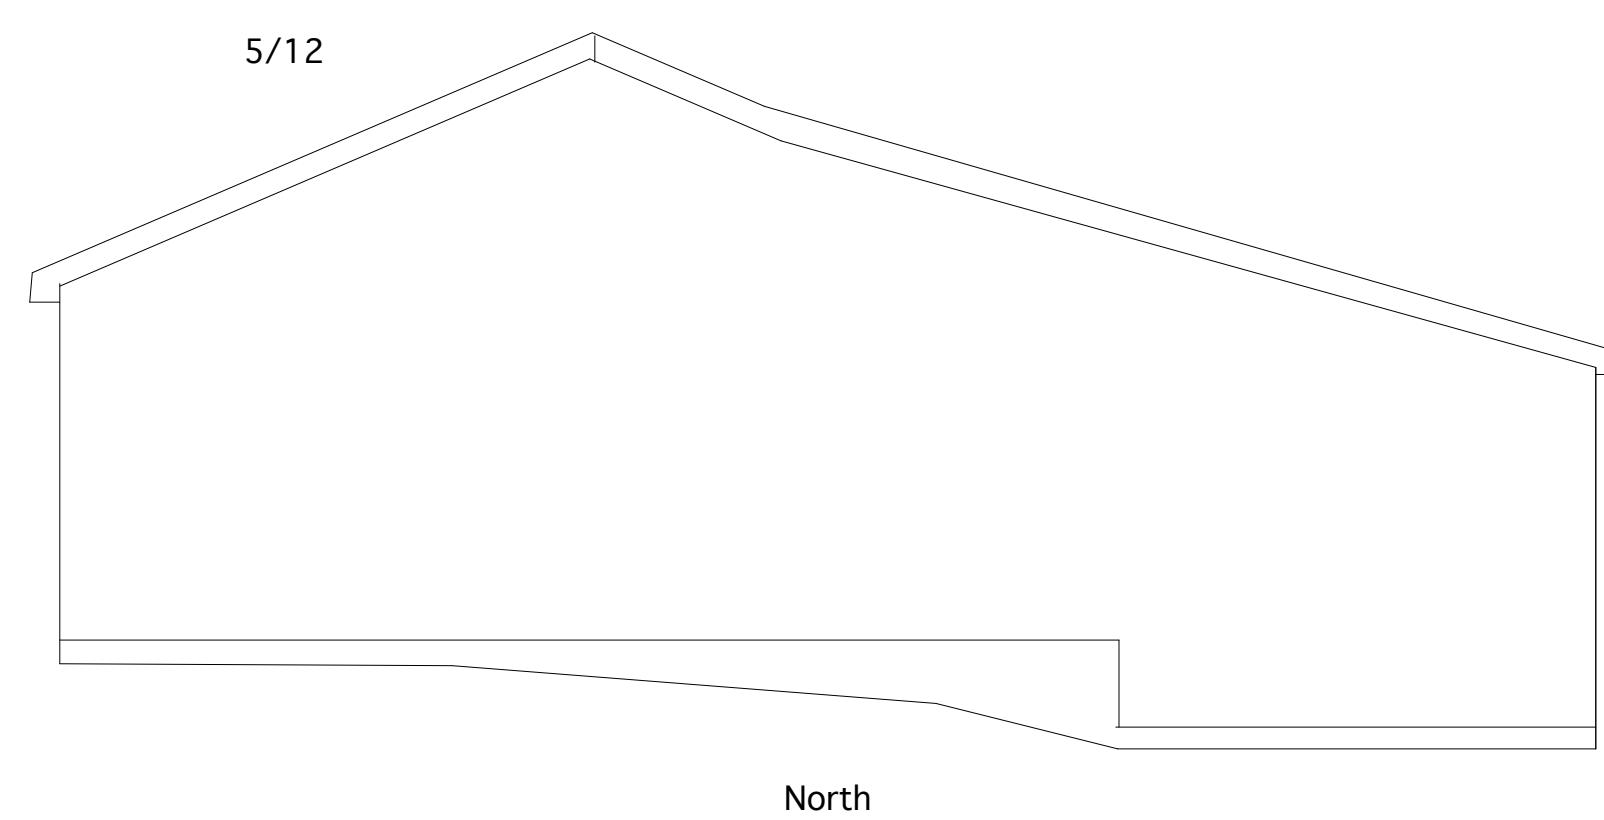


SCALE: 1/4" = 1'

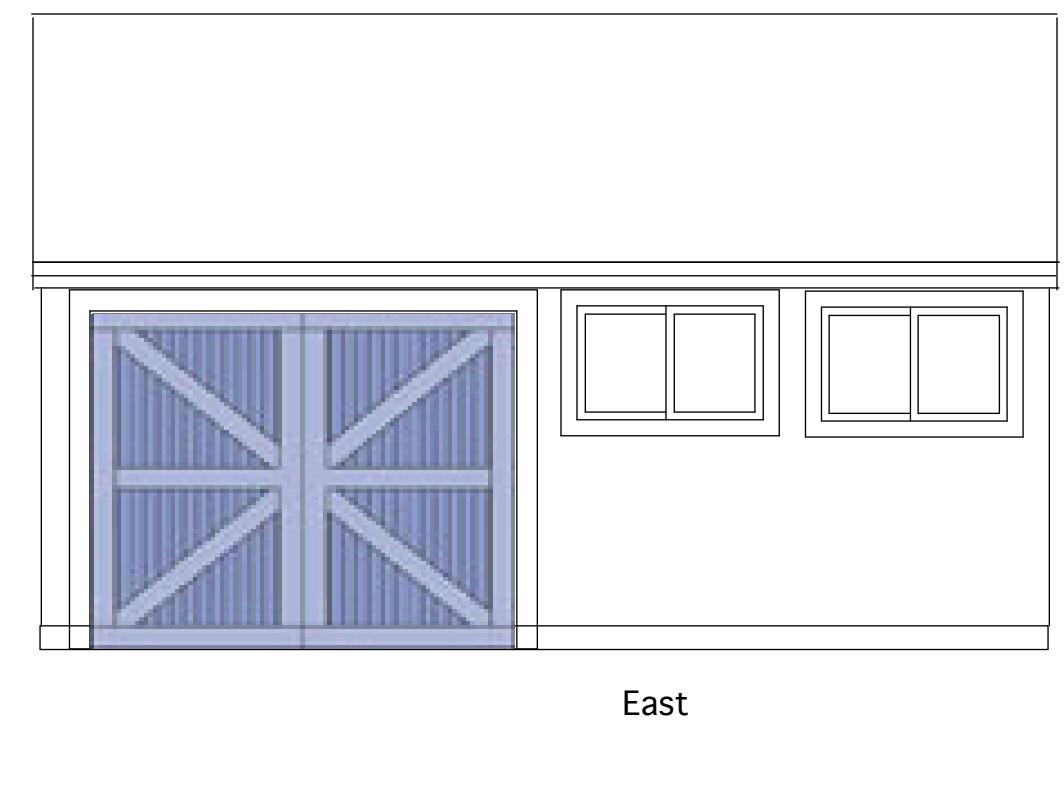

ELECTRIC PLAN

Window/door schedule	
DOORS	
Garage door	8'-0" * 7'-0"
Entry doors	3'-0" * 6'-8"
Windows U .29	4'-0" * 3'-0"

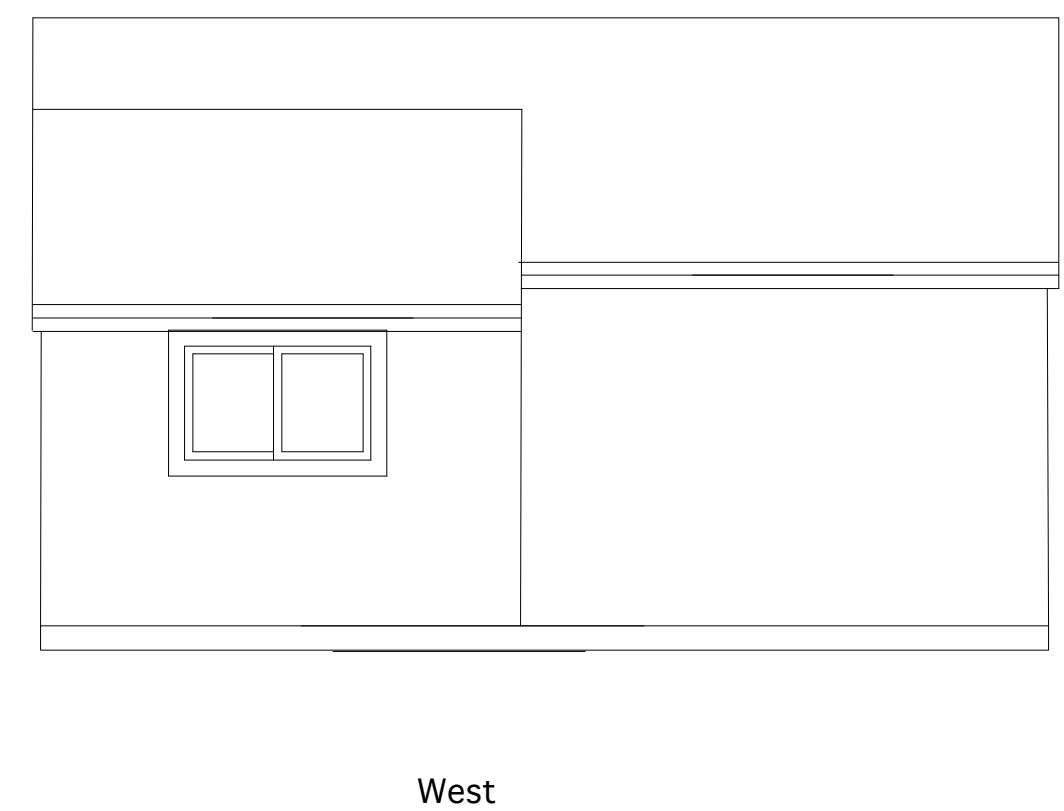

EXISTING GARAGE TO BE DEMOLISHED