
## MUNJOY HEIGHTS

# 79 WALNUT STREET PORTLAND, MAINE

## LEGEND:

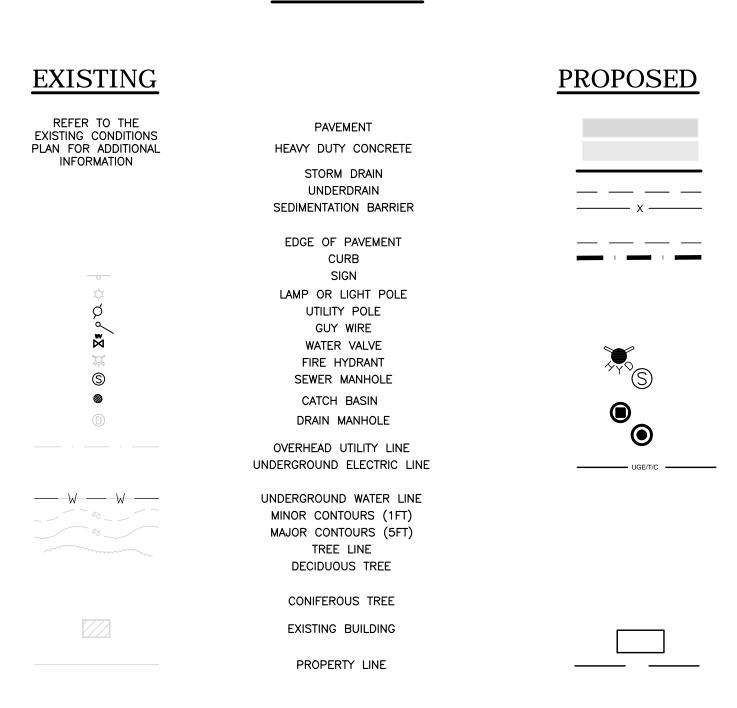

## **ABBREVIATIONS:**

PARTIAL LIST OF ABBREVIATIONS AND THERE CORRESPONDING MEANING. PLEASE CONTACT THE ENGINEER FOR ANY CLARIFICATION:

EX = EXISTINGPROP = PROPOSEDPVC = POLYVINYL CHLORIDE SDR = STANDARD DIMENSION RATIO PE = PROFESSIONAL ENGINEER PLS = PROFESSIONAL LAND SURVEYOR TYP = TYPICALELEV. = ELEVATIONINV. = INVERT H.P. = HORSEPOWER BOT. = BOTTOMMAX. = MAXIMUMCB = CATCH BASINMH = MANHOLES = SLOPEL = LENGTHID = INNER DIMENSION DIA. = DIAMETER IN. = INCHFT. = FEET

PSI = POUNDS PER SQUARE INCH

OHE/T/C = OVERHEAD ELECTRIC/TELEPHONE/CABLE

RD= ROOF DRAIN

UD = UNDERDRAIN

PERF. SD = PERFORATED STORMDRAIN

## <u>UTILITIES</u> <u>PROJECT</u>TEAM

## **SEWER:**

PUBLIC SERVICES ENGINEERING DEPARTMENT 55 PORTLAND STREET PORTLAND, MAINE 04101 CONTACT: DAVID MARGOLIS-PINEO, P.E. (207) 874-8850

## **WATER:**

PORTLAND WATER DISTRICT 225 DOUGLAS STREET PO BOX 3553 PORTLAND, MAINE 04104 ATTN: RICO SPUGNARDI, PE (207) 761-8310

## **ELECTRIC:**

CENTRAL MAINE POWER COMPANY (CMP) 162 CANCO ROAD PORTLAND, MAINE 04103 CONTACT: JAMIE COUGH (207) 842-2367

## TELEPHONE:

FAIRPOINT COMMUNICATIONS 45 FOREST AVE PORTLAND MAINE 04101 CONTACT: SUE SERRETTE (207) 797-1842

## CABLE:

TIME WARNER CABLE 118 JOHNSON ROAD PORTLAND, MAINE04102 (877)546-0962

## **NATURAL GAS:**

UNITIL SERVICE CORP PO BOX 3586 PORTLAND, MAINE 04104 CONTACT: BRIDGET MATHERS (207) 541-2536

## DEVELOPER:

REDFERN PROPERTIES, LLC PORTLAND, MAINE CONTACT: JONATHAN CULLEY (207) 776-9715

### **ARCHITECT:**

RYAN SENATORE ARCHITECTURE PORTLAND, MAINE CONTACT: RYAN SENATORE (207) 650-6414

## **SURVEYOR:**

NADEAU LAND SURVEYS PORTLAND, MAINE CONTACT: JAMES NADEAU (207) 878-7870

## LANDSCAPE DESIGNER:

SOREN DENIORD DESIGN STUDIO PORTLAND MAINE CONTACT: SOREN DENIORD (207) 400-2450

## **GEOTECHNICAL ENGINEER:**

SUMMIT GEOENGINEERING SERVICES, INC. LEWISTON, MAINE CONTACT: BILL PETERLEIN (207) 576-3313

## STRUCTURAL ENGINEER:

STRUCTURAL INTEGRITY CONSULTING ENGINEERS, INC.
PORTLAND, MAINE CONTACT: AARON JONES (207) 774-4614

#### **CONSTRUCTION MANAGEMENT CO.:**

WRIGHT-RYAN CONSTRUCTION, INC. PORTLAND, MAINE CONTACT: MIKE BARTON (207) 773-3625

## **TRAFFIC ENGINEER:**

TRAFFIC SOLUTIONS
PORTLAND, MAINE
CONTACT: BILL BRAY
(207) 774-3603

## **SOIL SCIENTIST:**

MARK HAMPTON ASSOCIATES, INC. PORTLAND, MAINE CONTACT: MARK HAMPTON (207)-756-2900

## **INDEX:**

C-01 COVER SHEET & LEGEND

C-02 GENERAL NOTES

EX EXISTING CONDITIONS PLAN - NADEAU LAND SURVEYS
SP SUBDIVISION PLAT - NADEAU LAND SURVEYS

C-10 SITE PLAN

C-10 SITE PLAN
C-20 UTILITY PLAN

C-30 GRADING, DRAINAGE & EROSION CONTROL PLAN

C-31 GRADING AND ROADWAY PROFILE PLAN

C-32 WALL 1 & 2 PROFILE PLAN

C-33 WALL 3 PROFILE PLAN

C-40 SITE DETAILS

C-41 DRAINAGE DETAILS 1

C-42 DRAINAGE DETAILS 2

C-43 EROSION CONTROL DETAILS & NOTES

C-44 PORTLAND WATER DISTRICT DETAILS - 1
C-45 PORTLAND WATER DISTRICT DETAILS - 2

C-45 PORILAND WATER DISTRICT DETAILS - 2

C-46 UNDERDRAIN SUB-SURFACE SAND FILTER DETAIL

1-888-DIG-SAFE 1-888-344-7233 | DRAV | DRAV | DRAN |

ISSUED FOR WORKSHOP #2

FINAL SUBMISSION

REVISION STAFF COMMENTS

HEIGHTS

MUNJOY


DATE: 9/24/13

JN: 1047

SCALE: NTS

DESIGN BY: WHS
DRAWN BY: ZRJ

OUEOUED DV

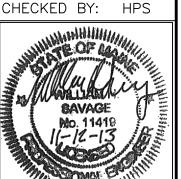

DRAWING NO.

PERMIT DRAWINGS
NOT FOR CONSTRUCTION